




No.	Date	Revision Notes
1.	2016.02.26	Issued for Client Review
2.	2016.07.05	Issued for Construction

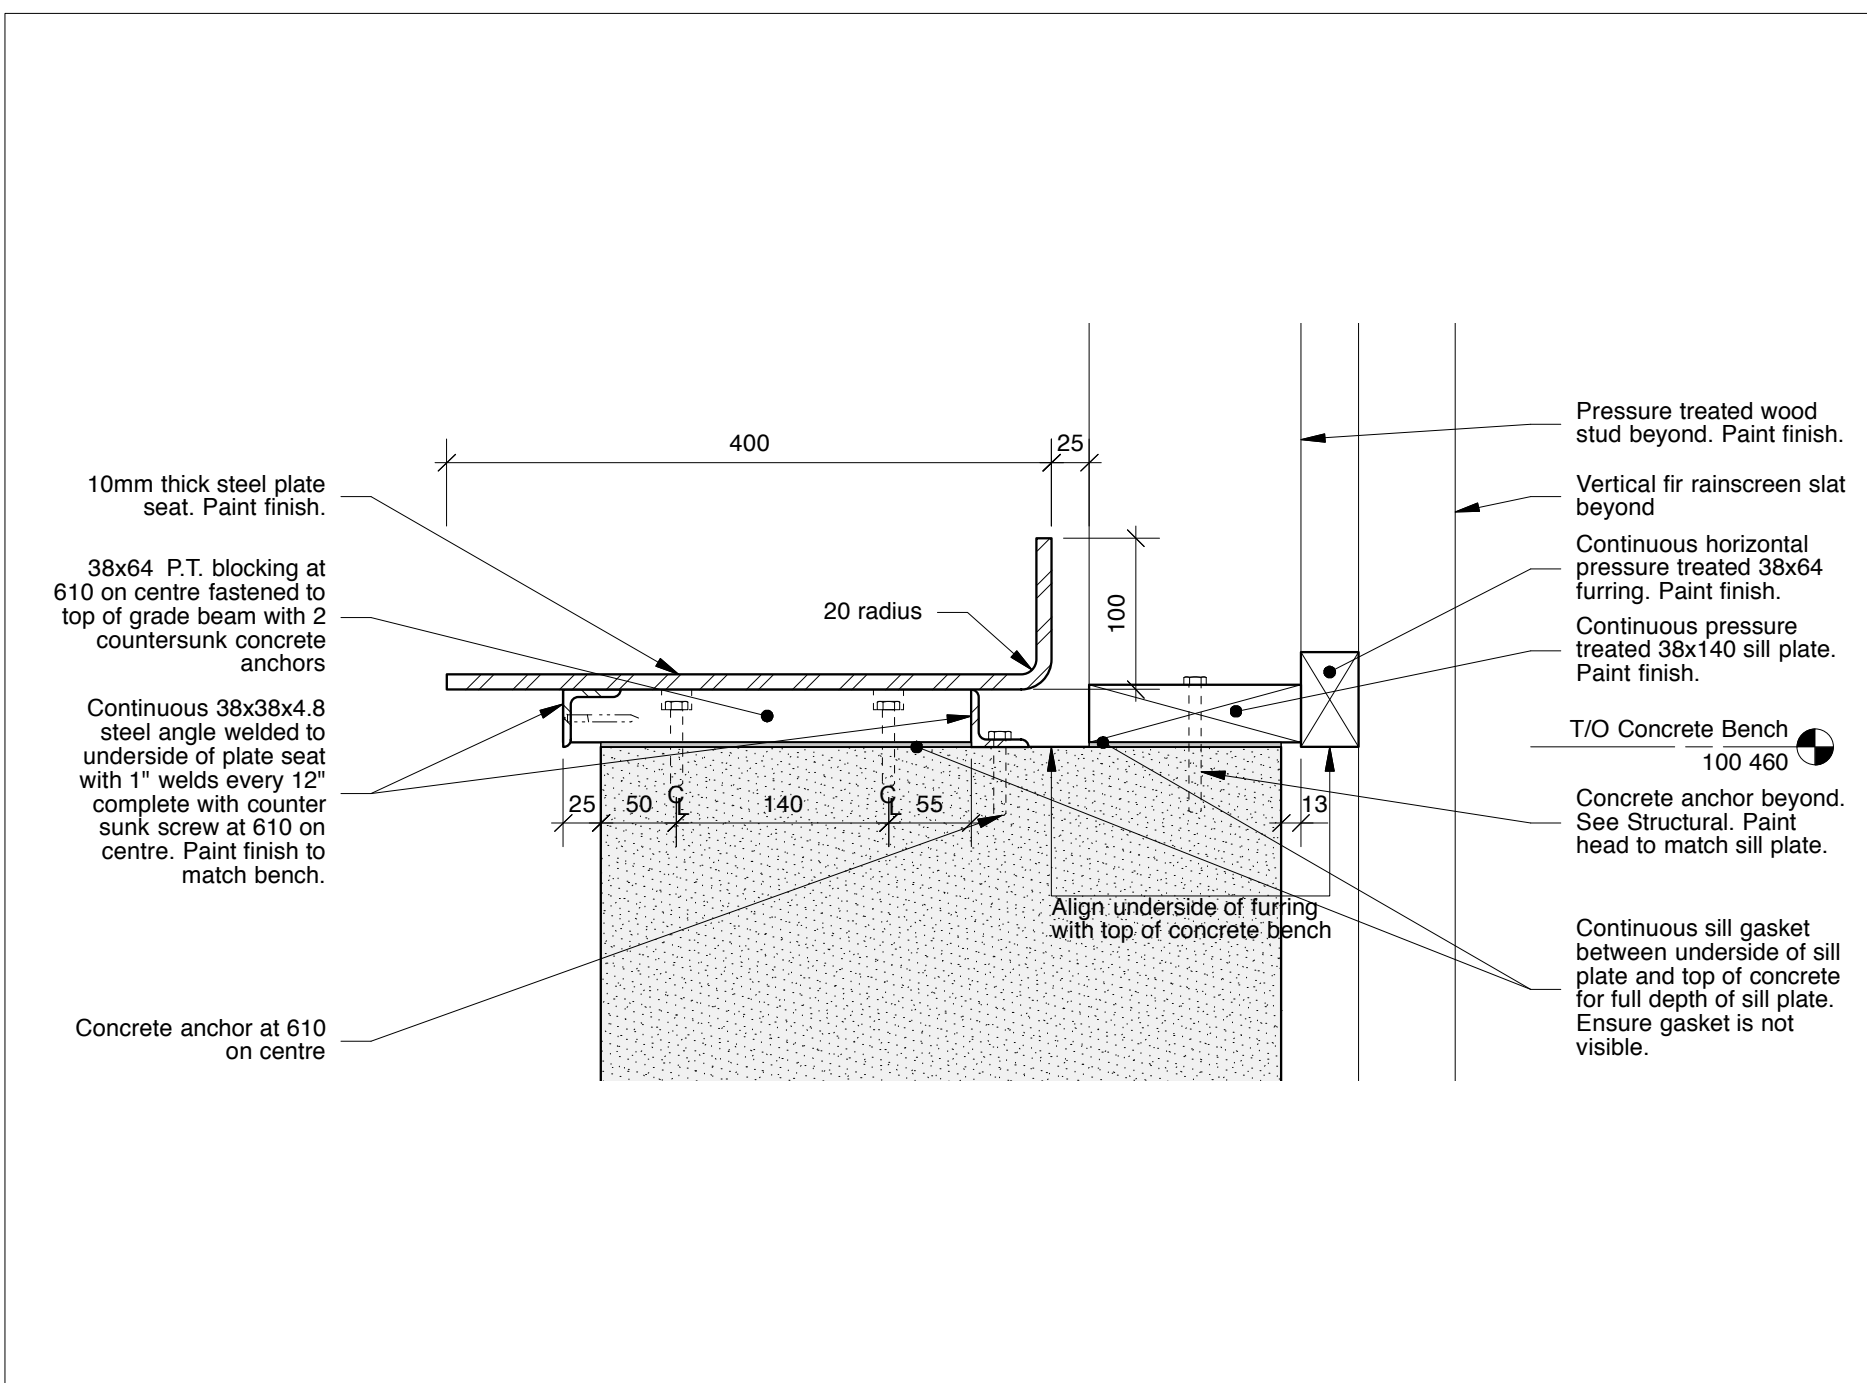


8 Section Detail - Bench Seat
 1:5

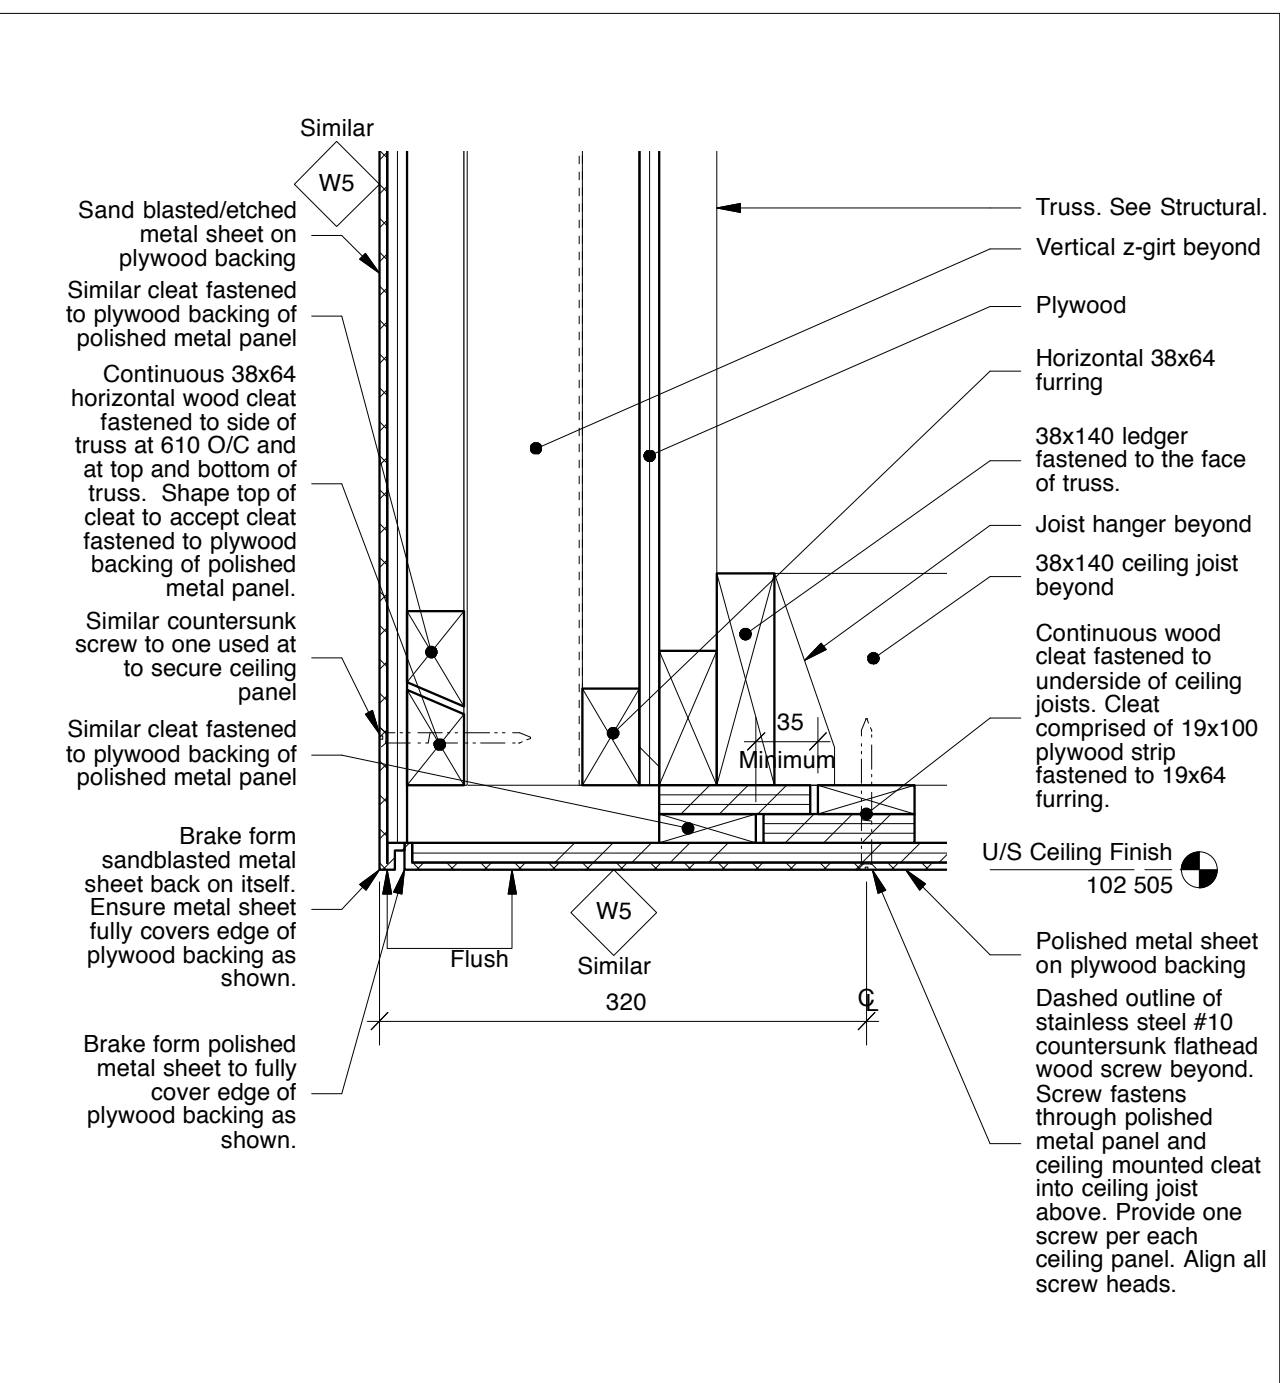


7 Section Detail - Polished Metal Ceiling Cladding
 Adjoining Polished Metal Wall Cladding
 1:5

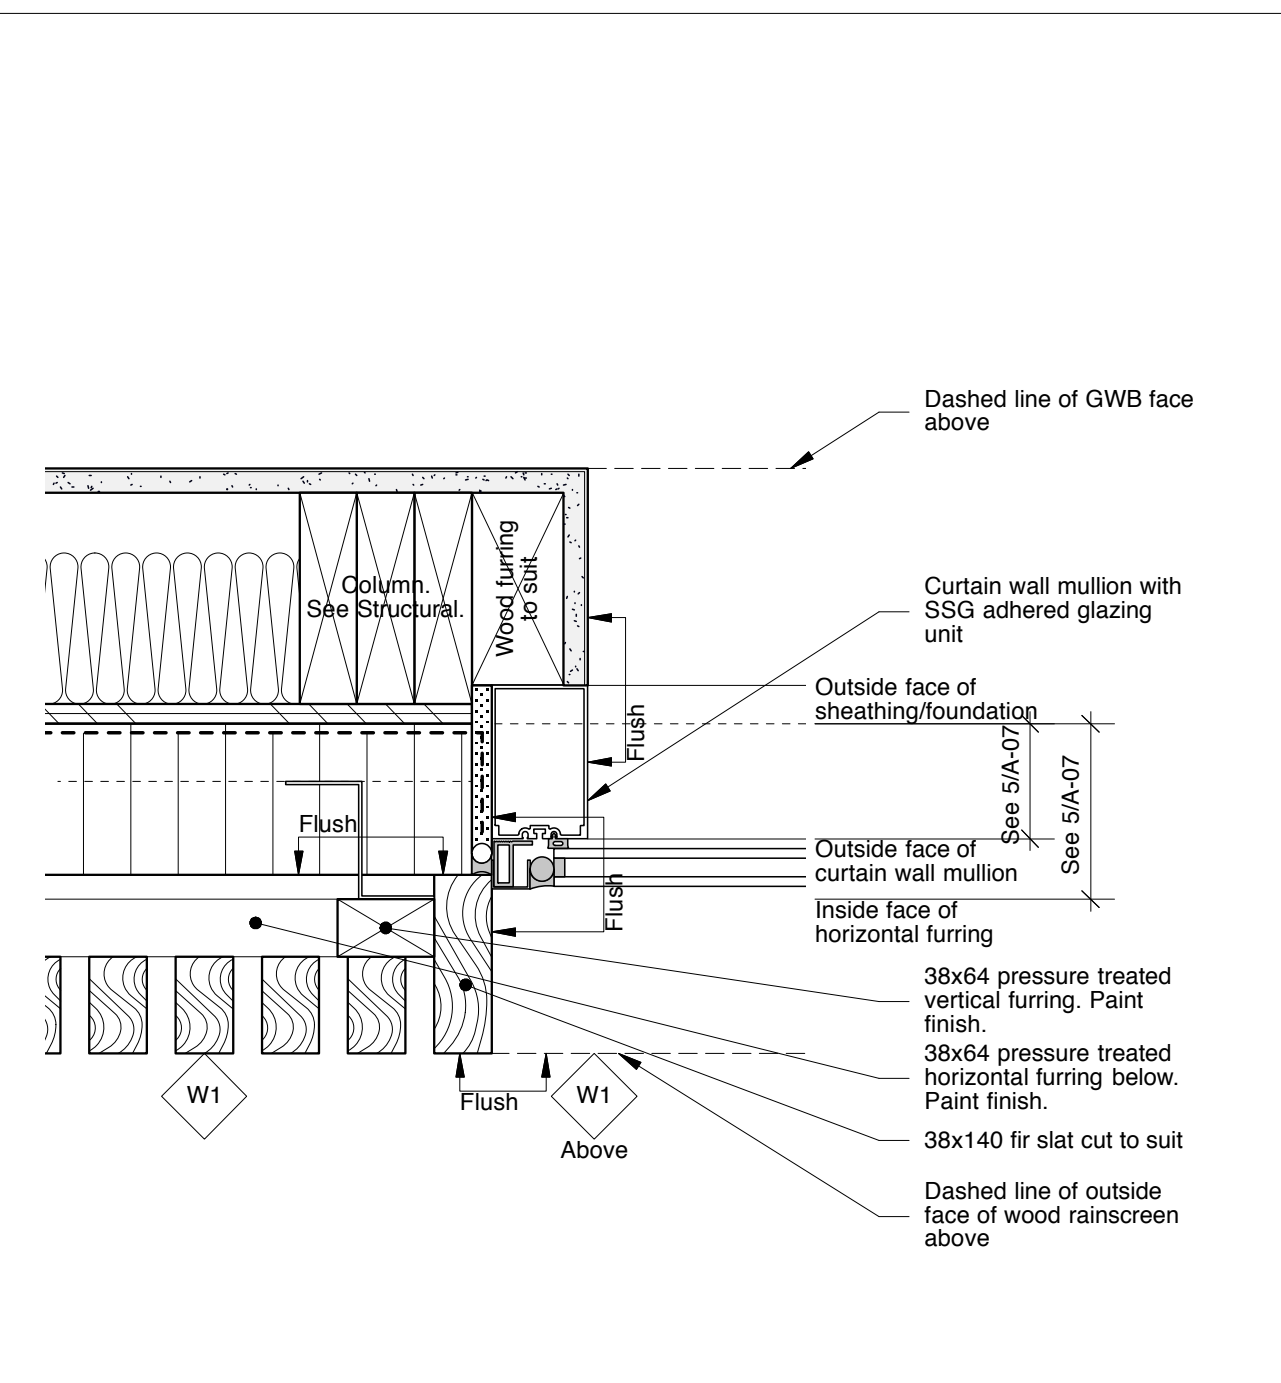


6 Plan Detail - Window Jamb
 Abutting Wood Slat Screen
 1:5

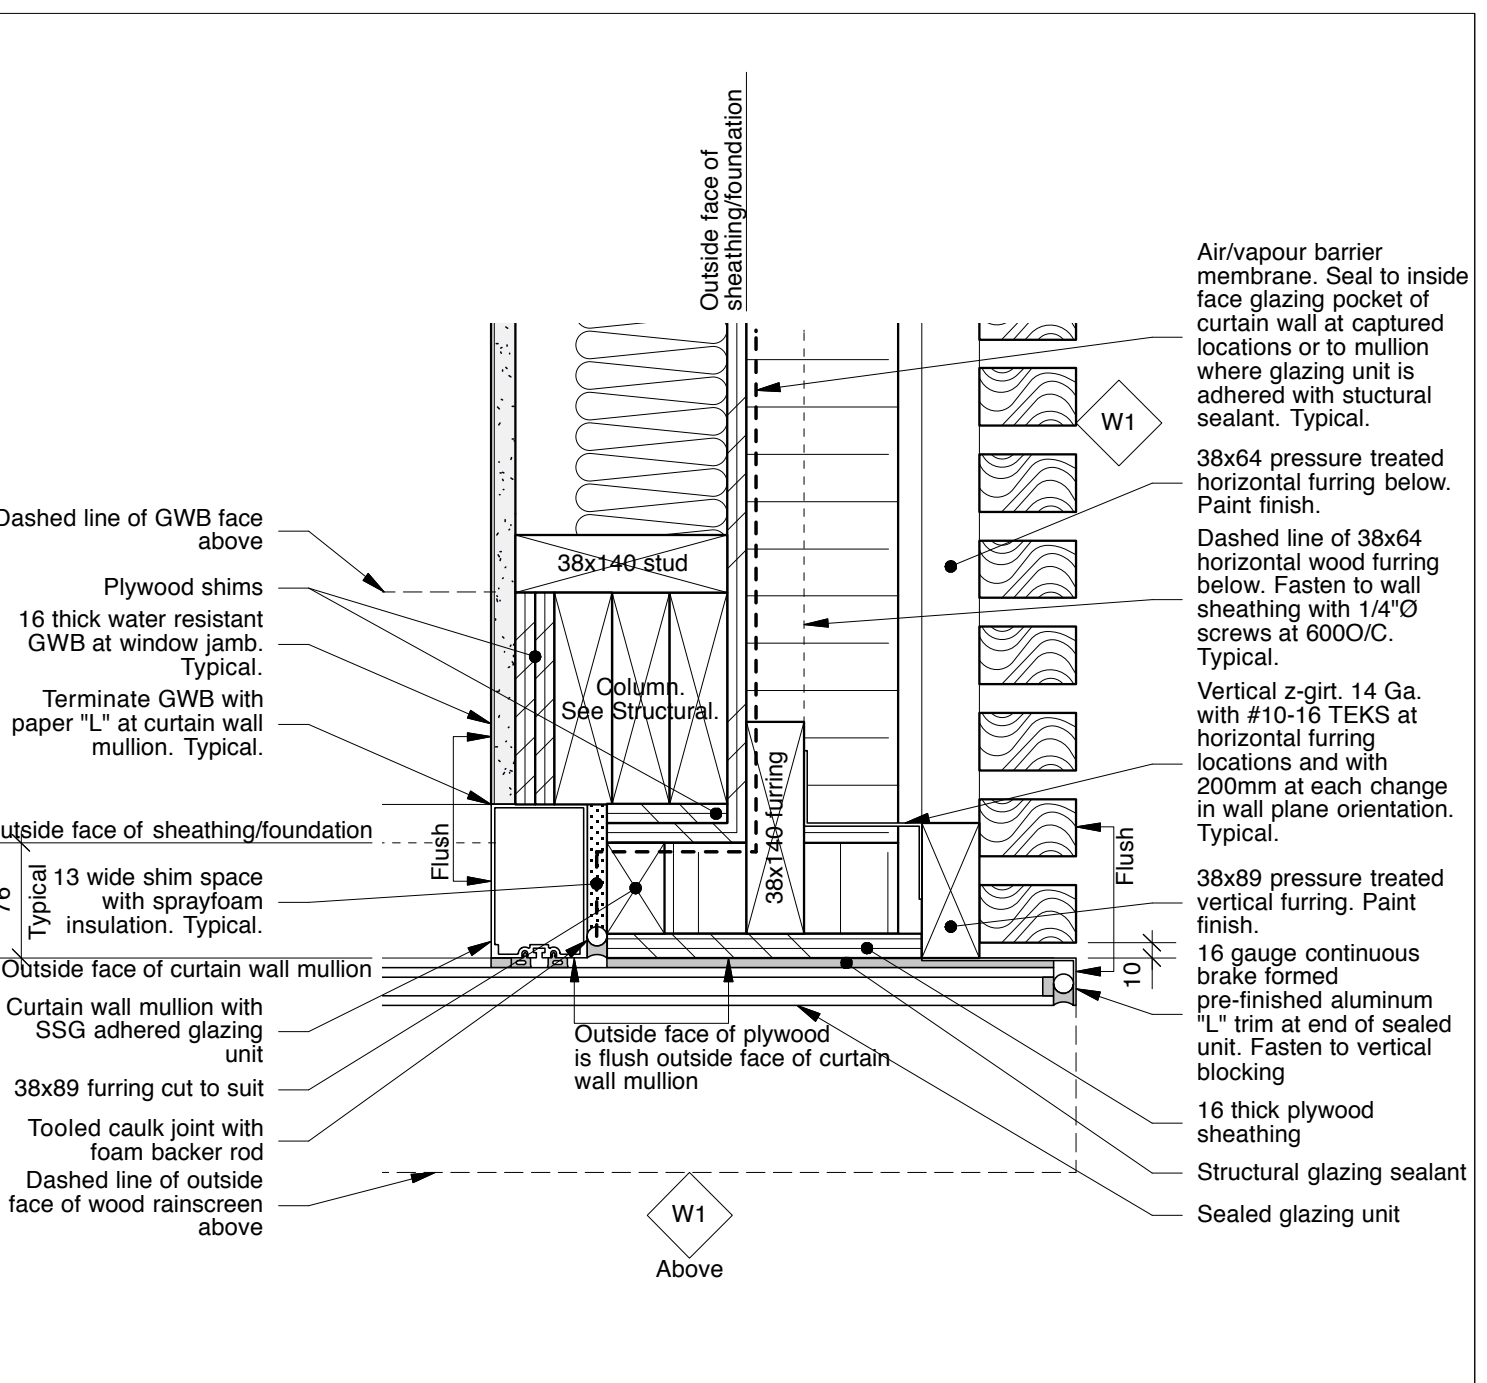


5 Plan Detail - Window Jamb With Glazing
 Extension Abutting Wood Slat Screen
 1:5

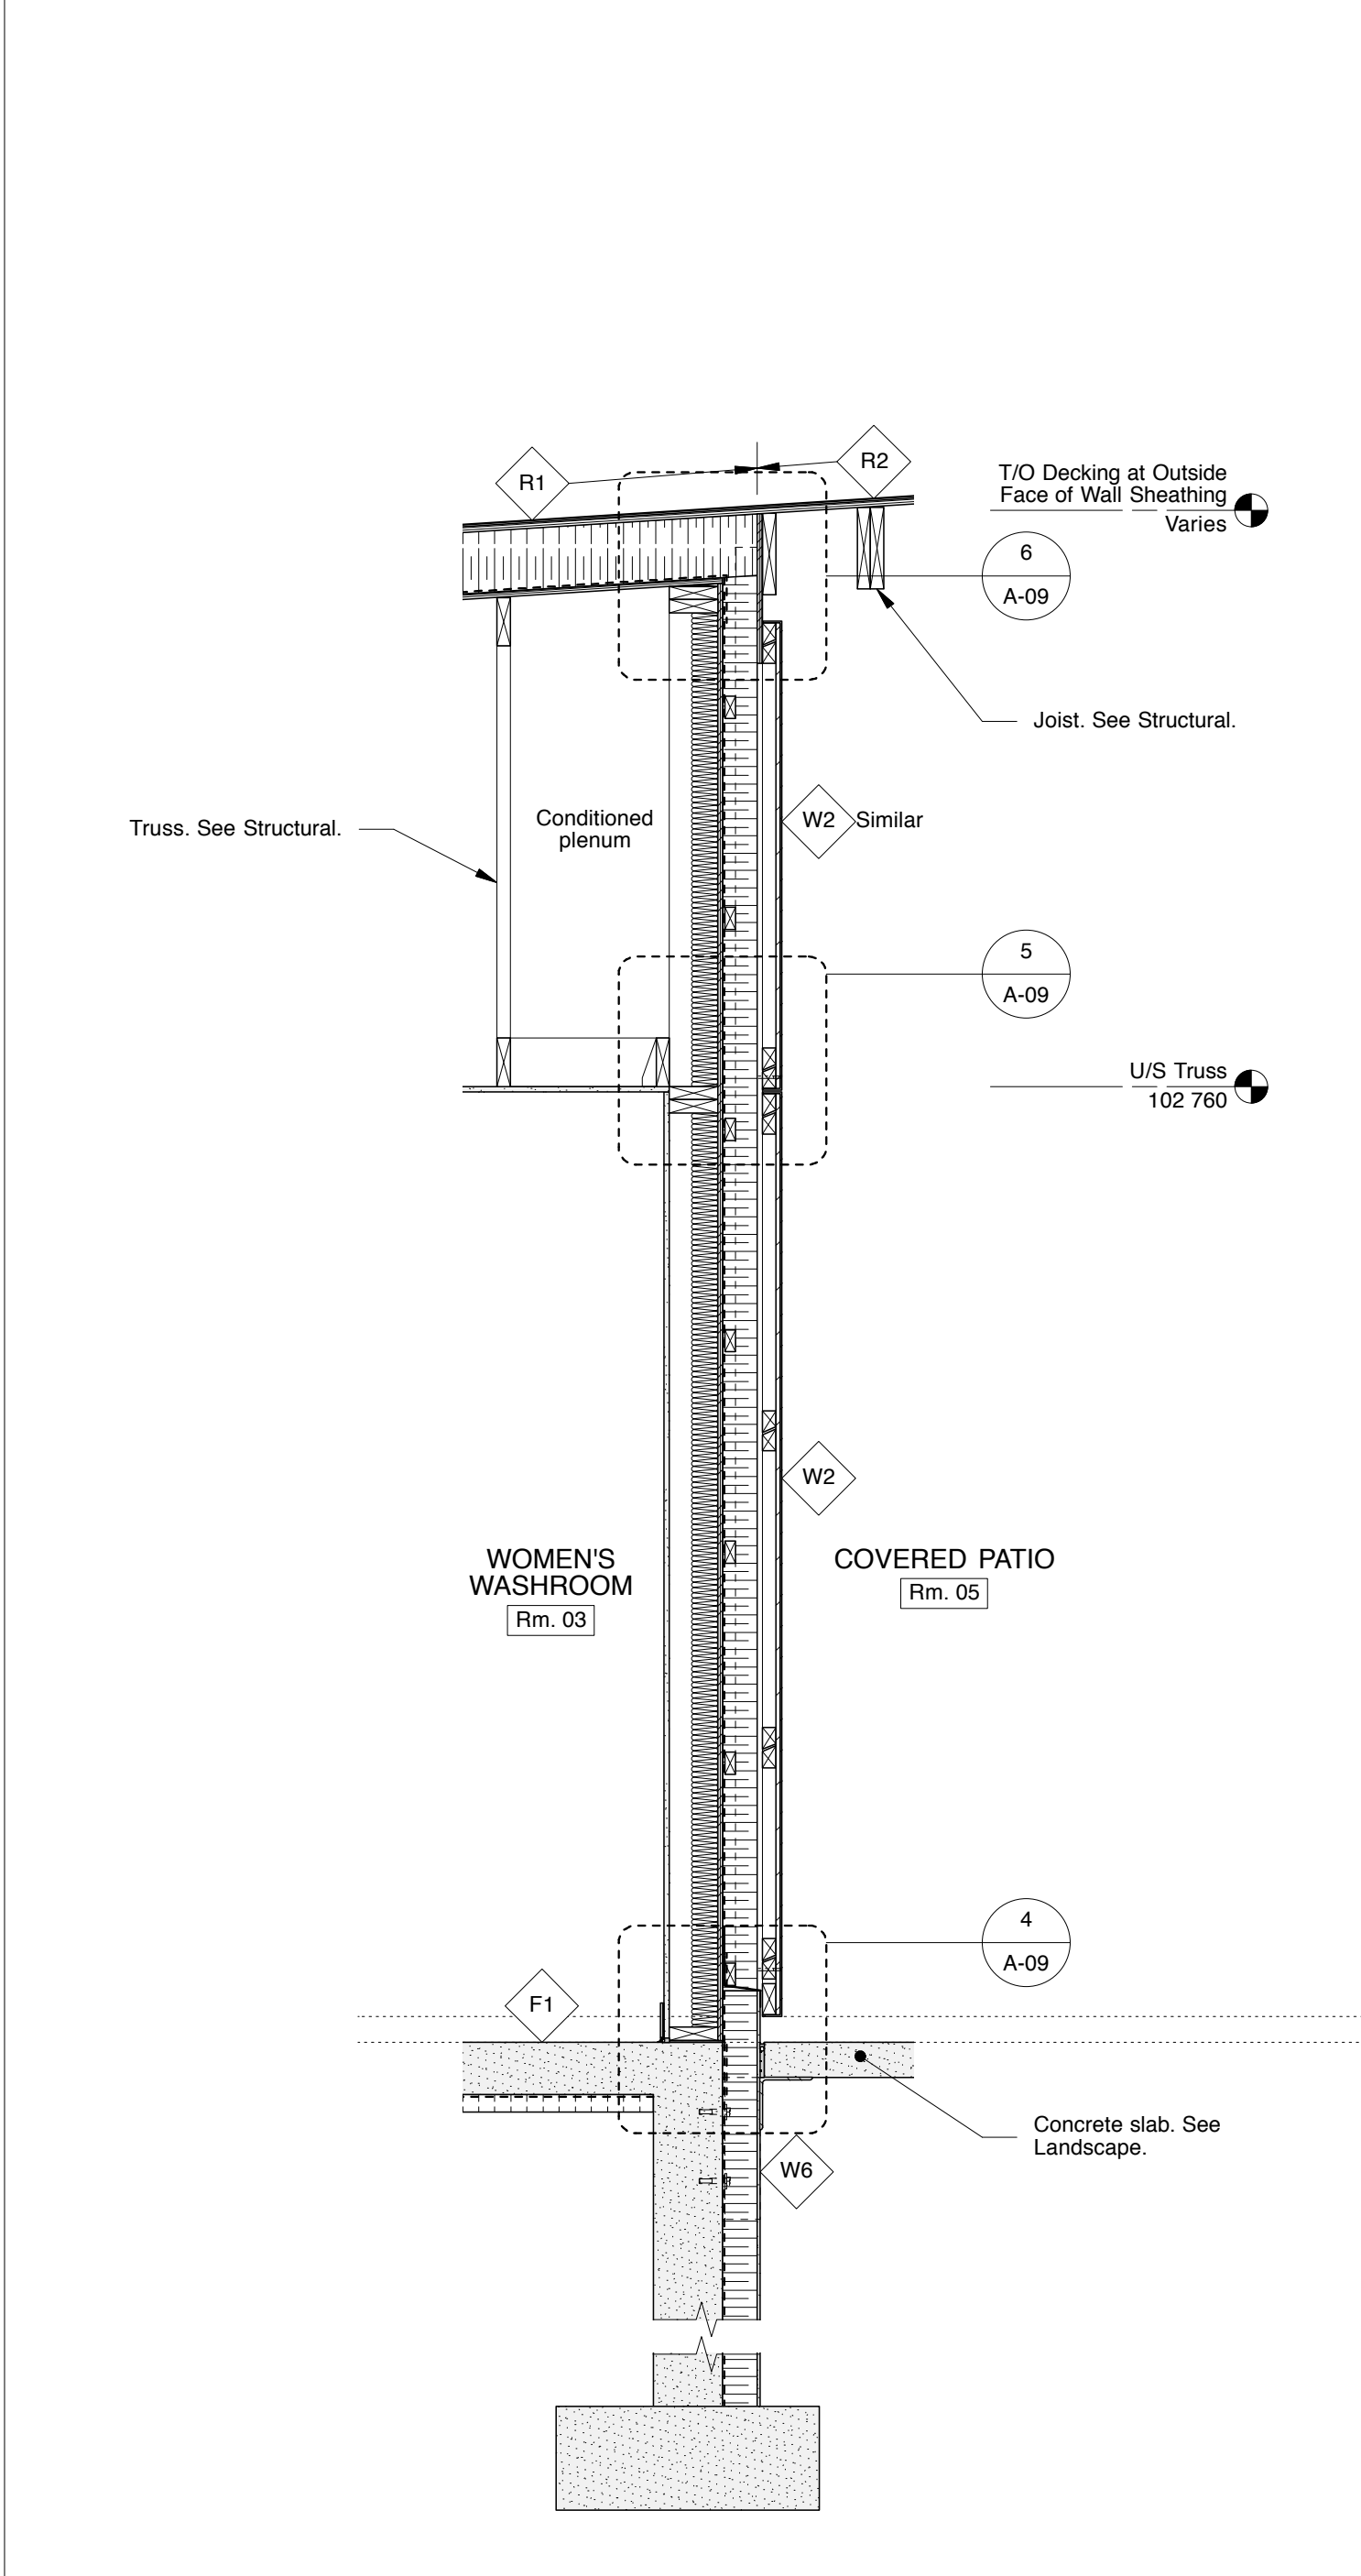


4 Wall Section Through Polished Metal Clad Wall in Woman's Washroom
 1:20

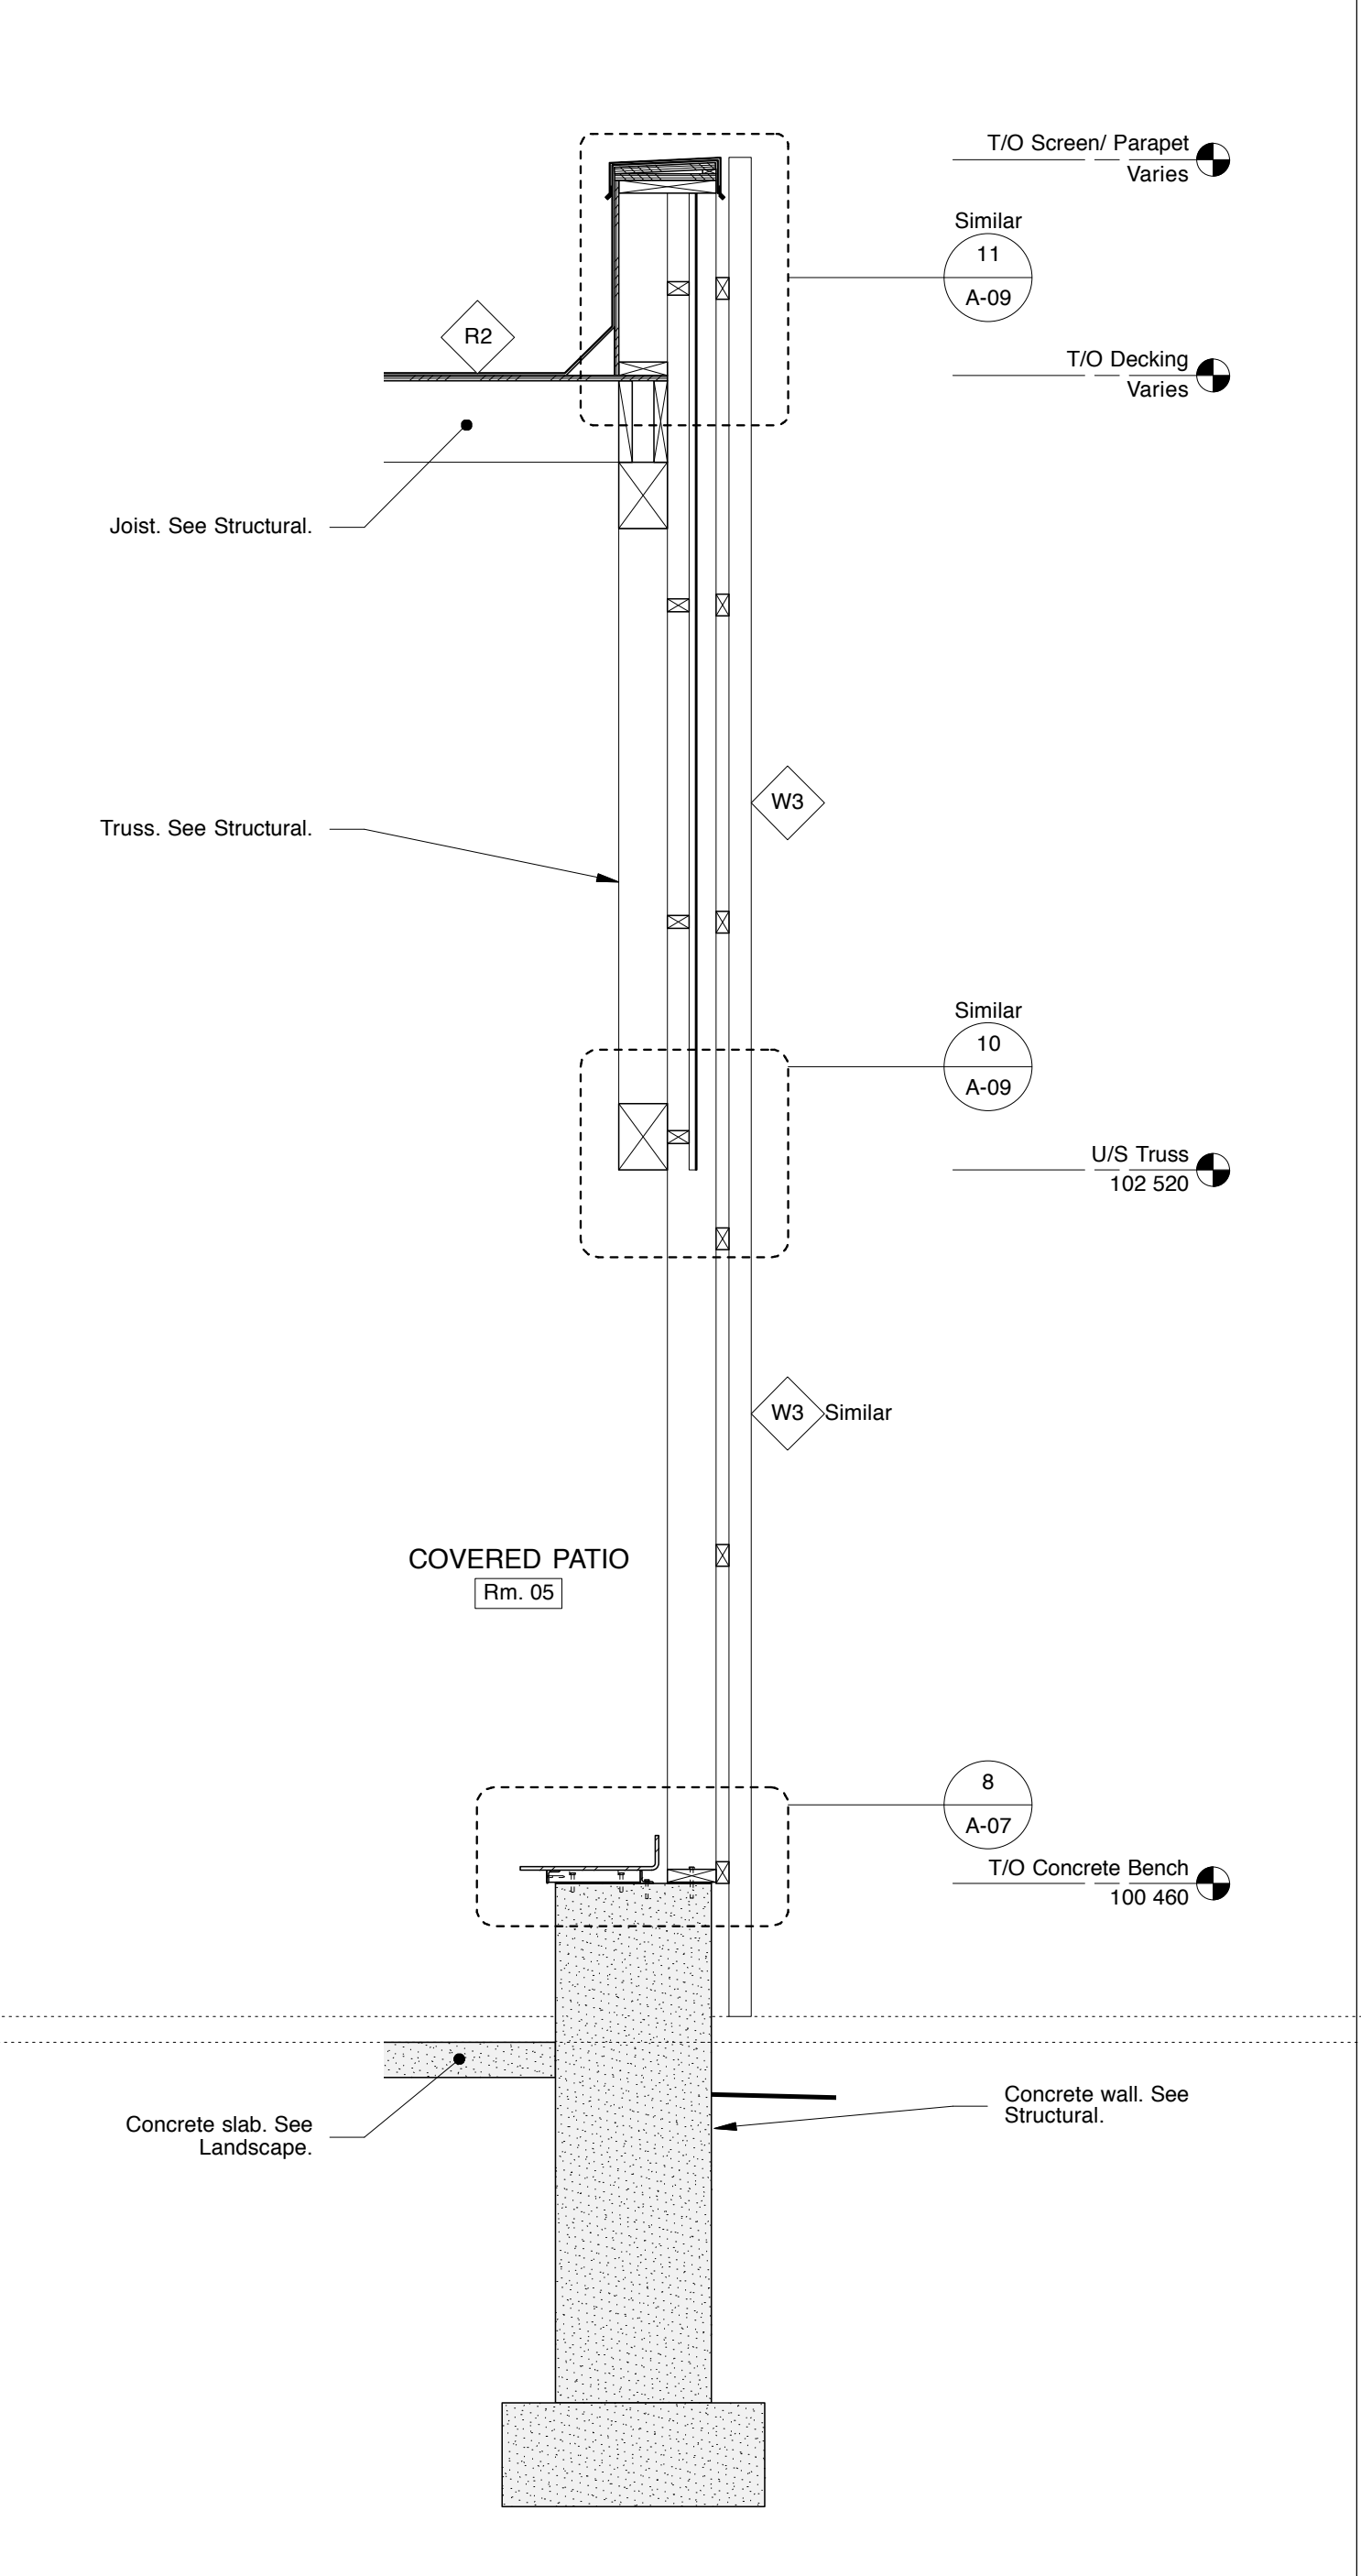


3 Wall Section Through Wood Slat Screen Wall in Covered Patio
 1:20

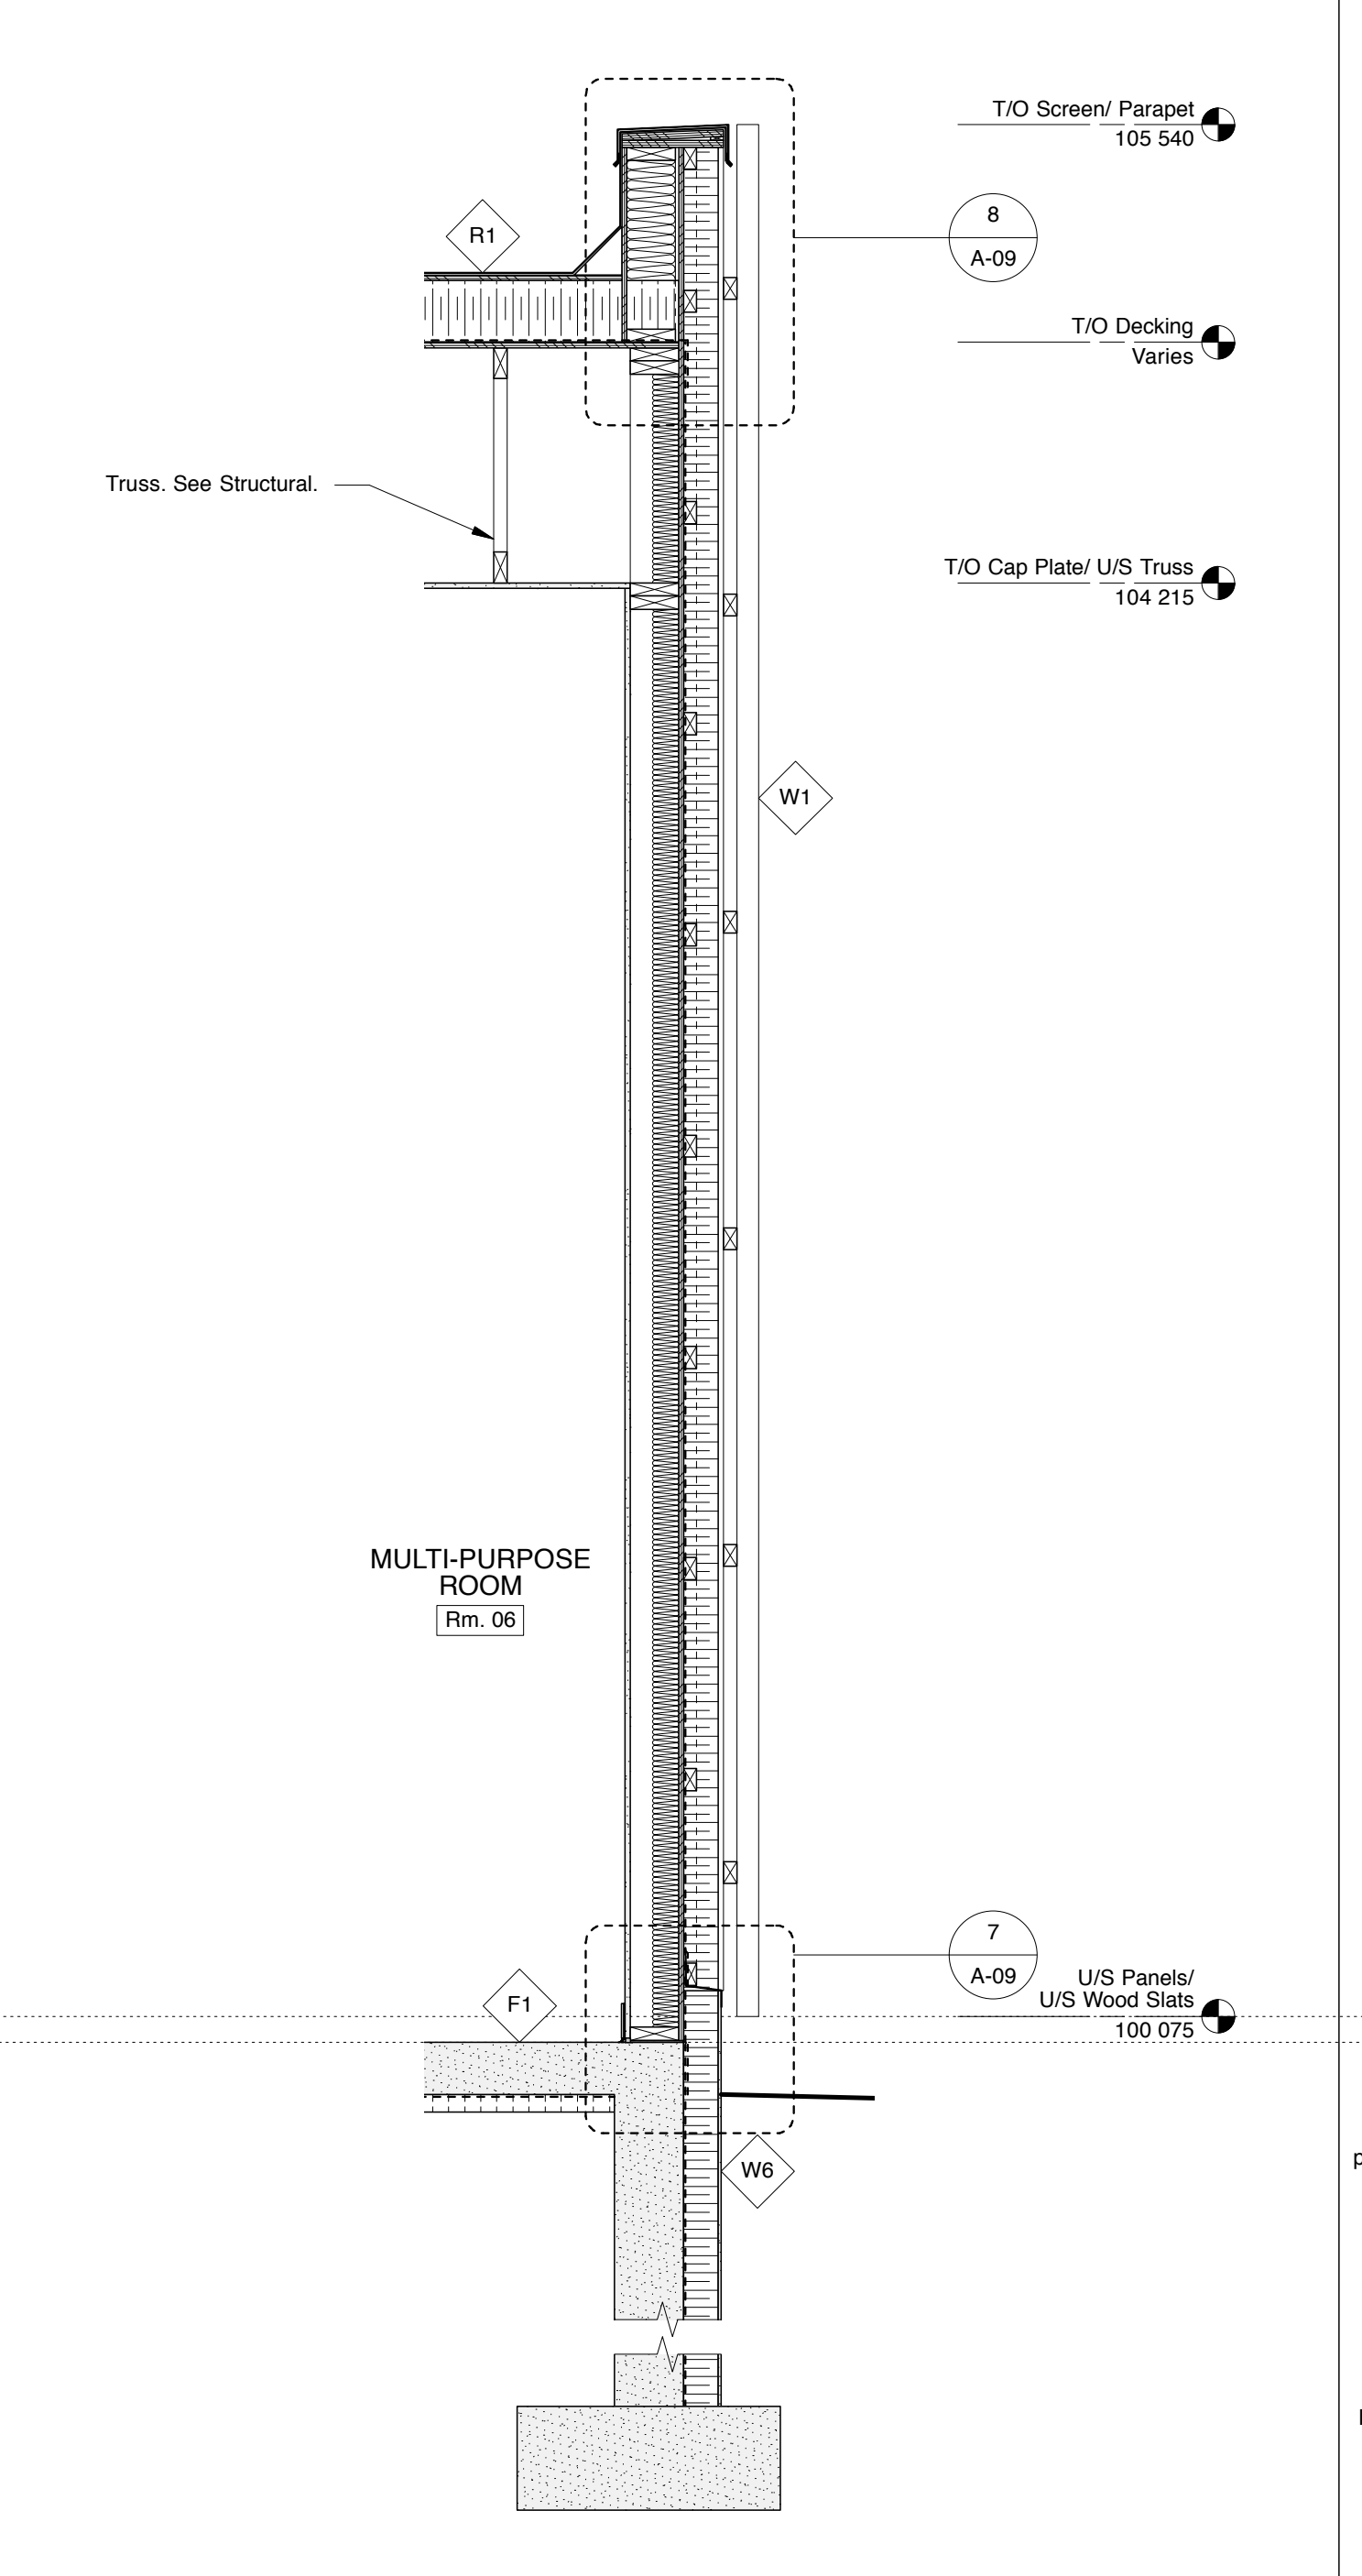

2 Wall Section Through South Wall in Multi-Purpose Room
 1:20

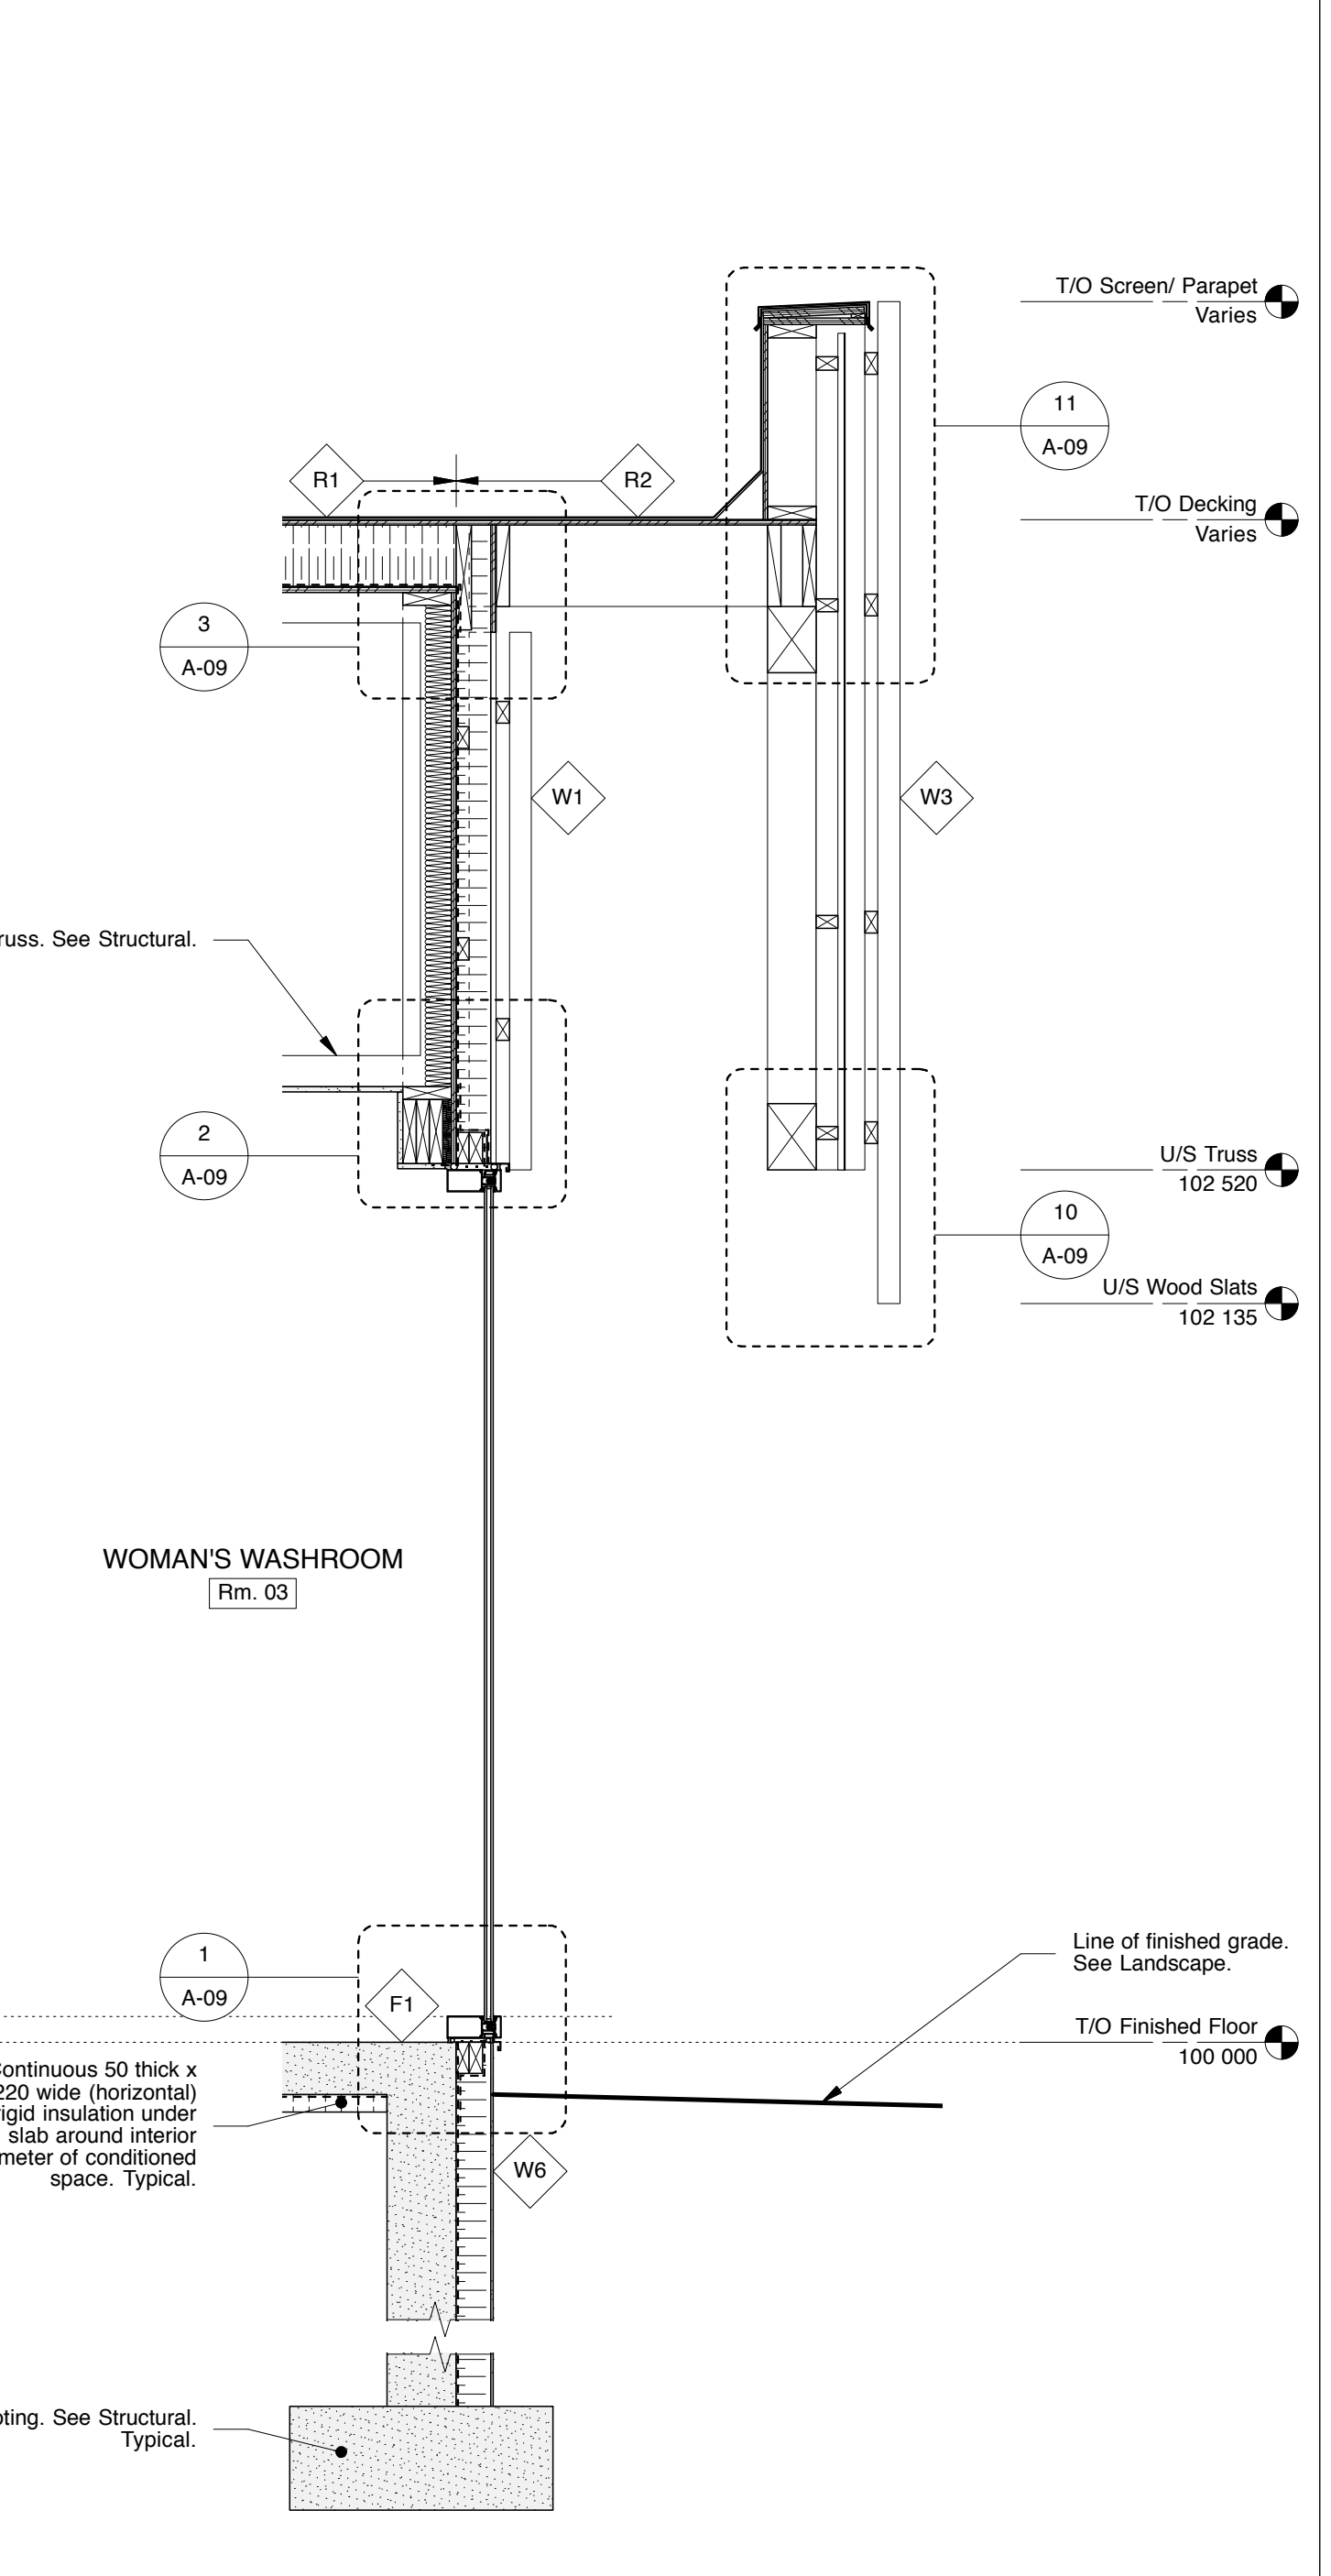

1 Wall Section Through Window in Woman's Washroom
 1:20

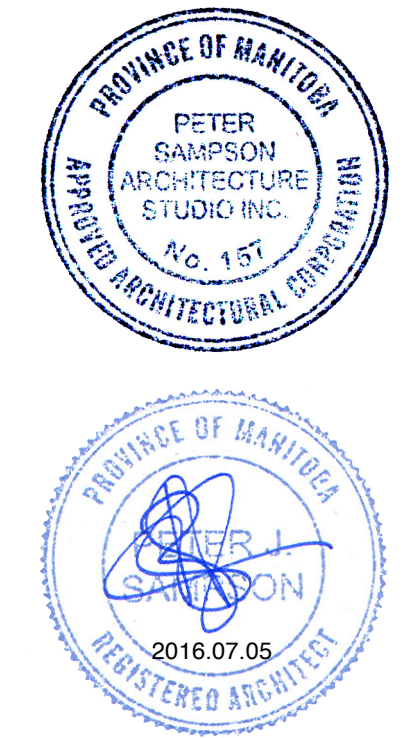

This drawing must not be scaled. The contractors shall verify all dimensions and other data on site prior to commencement of work. Discrepancies, errors, and omissions are to be reported to the Architect prior to proceeding with the Work.
 Drawings and specifications as instruments of service are the property of the Architect, the copyright in the same being reserved to him.
 No reproduction or revision to these drawings may be made without the permission of the Architect, and when made, must bear his name. All prints to be returned to the Architect upon request.