



1 ELEVATION
S-4 1:30

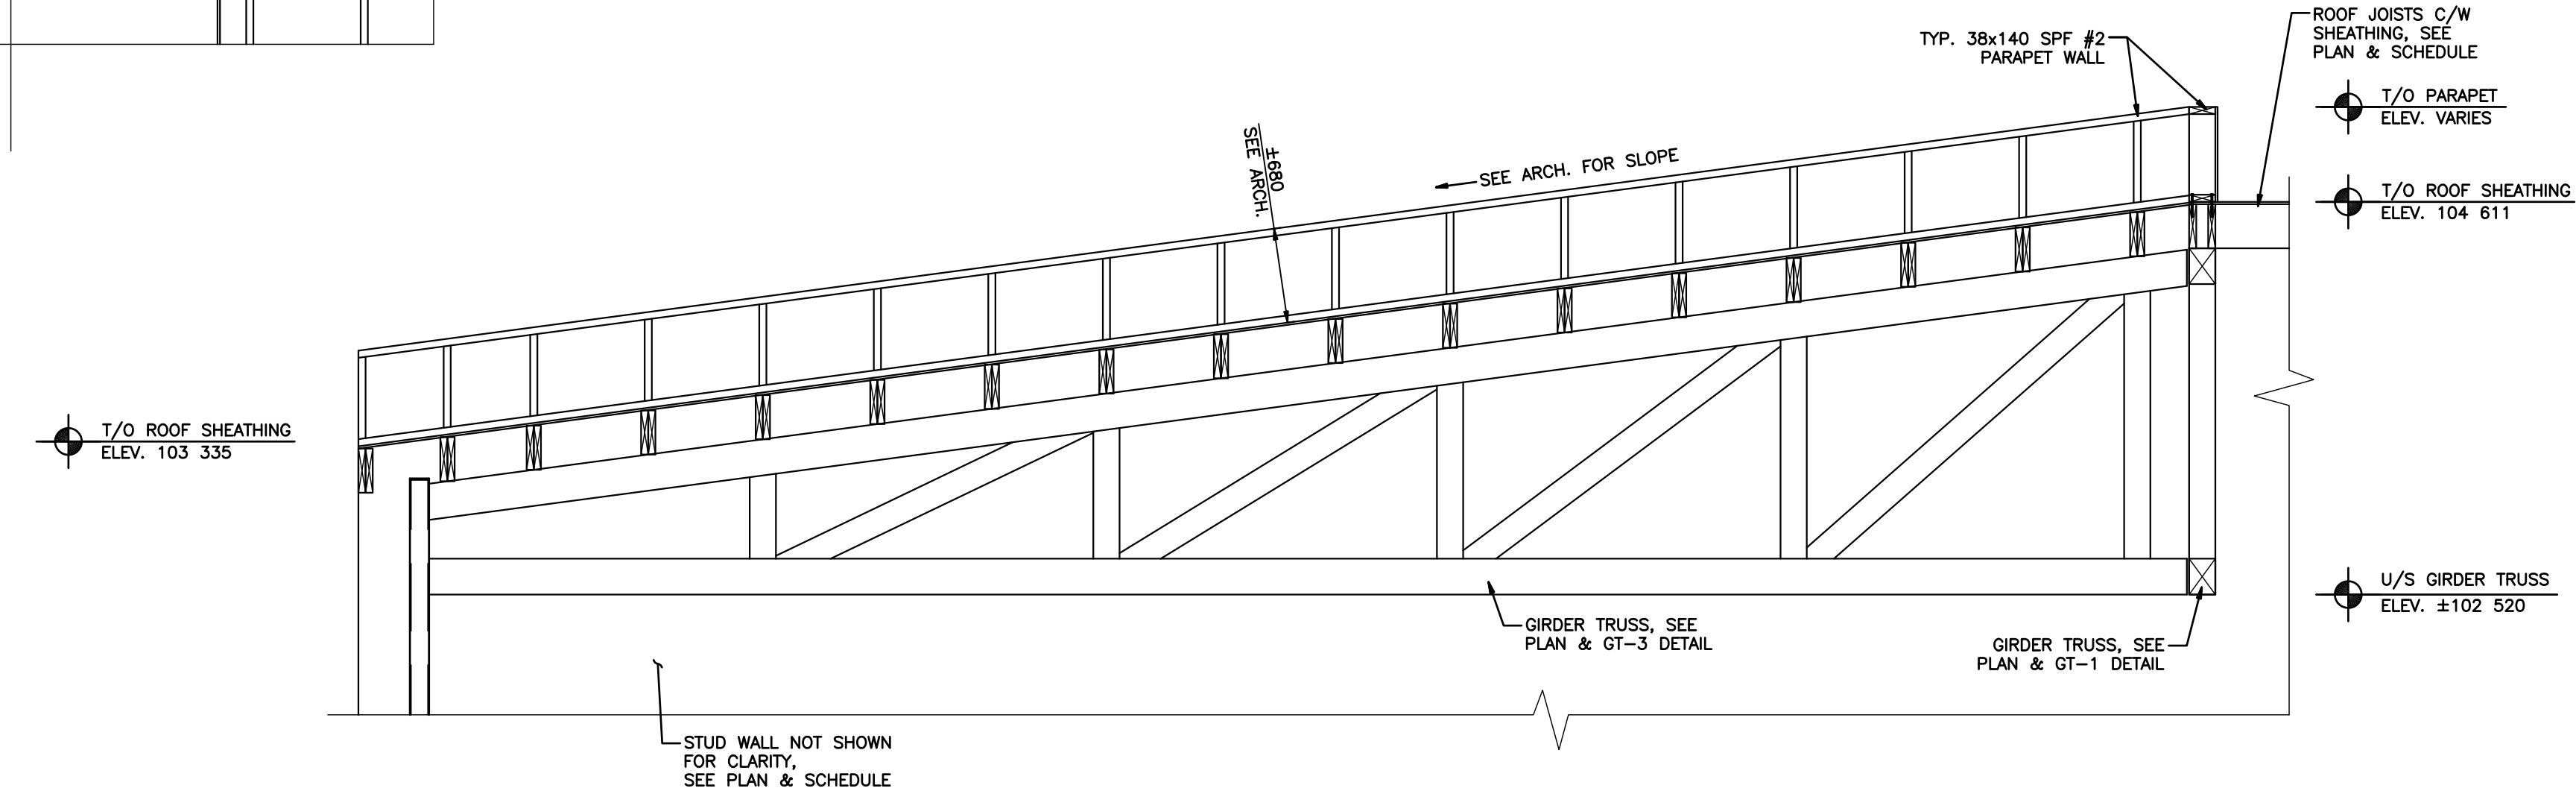

2 ELEVATION
S-4 1:30

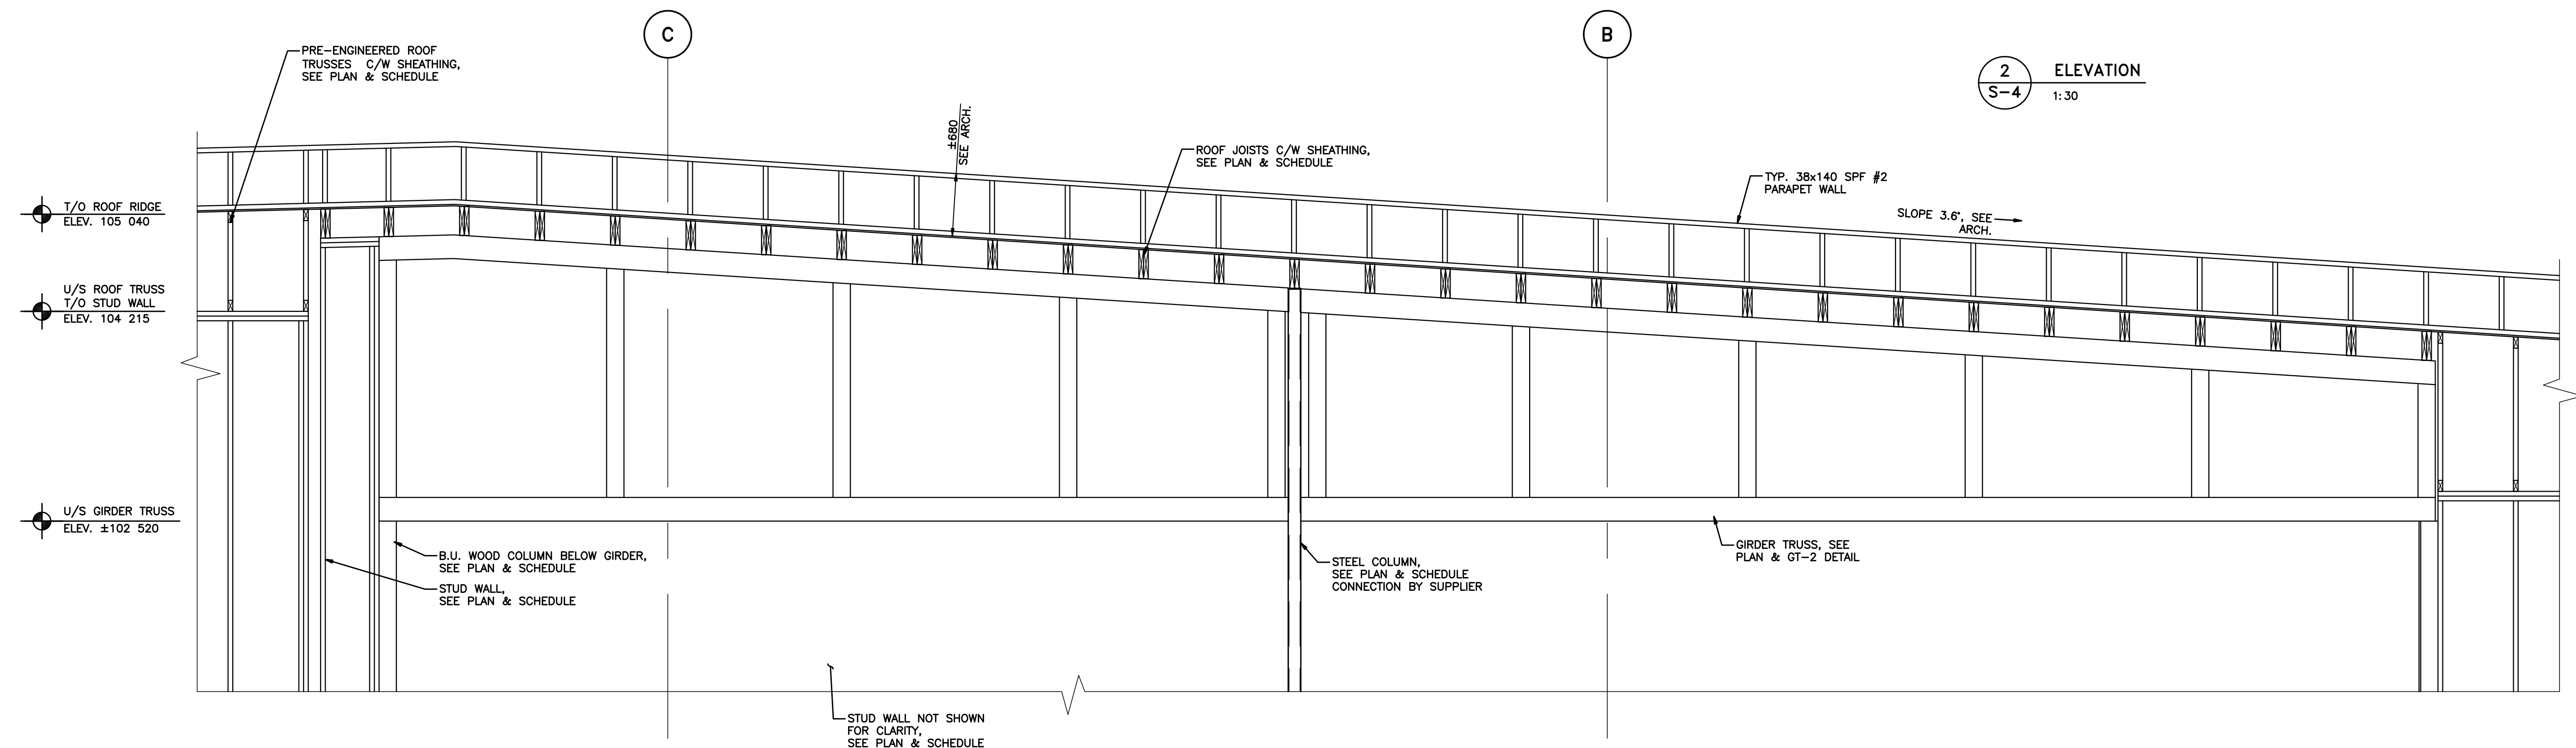

3 ELEVATION
S-4 1:30

No.	REVISION	DATE	BY
0	ISSUED FOR CONSTRUCTION	2016.07.06	JR

WOLFROM ENGINEERING LTD
CONSULTING ENGINEERS
3445 WARDLAW AVENUE
WINNIPEG, CANADA R3L 0L5
(204)452-0041 FAX: 284-8680
E-Mail: info@wolfromeng.com

SEAL

APECN
Certificate of Authorization
Wolfrom Engineering Ltd.
No. 1156 Expiry: April 30, 2017

J.C.P. REID
Member
22314
2016-07-06
REGISTERED PROFESSIONAL ENGINEER

JOB TITLE
**CRESCENT DRIVE
PARK PAVILION**
WINNIPEG, MB.

DRAWING TITLE
**BUILDING SECTIONS
&
ELEVATIONS**

DRAWN BY	SCALE	DRAWING NO.
AVP	AS NOTED	S-4
FILE NO.	DATE	REVISION NO.
W15085	2016.07.06	0