




1 NORTH ELEVATION
1:75

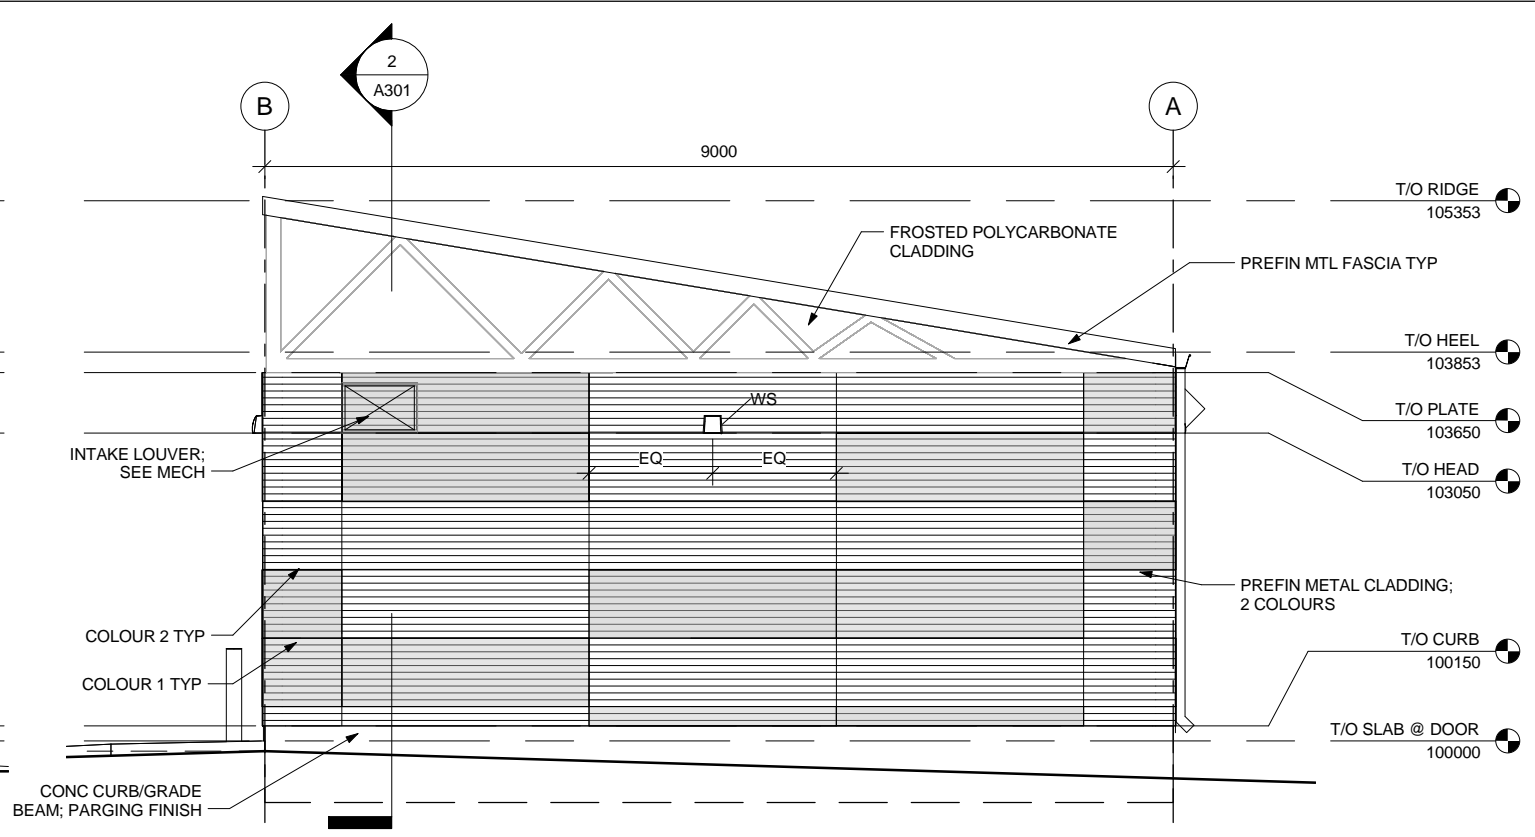

2 EAST ELEVATION
1:75

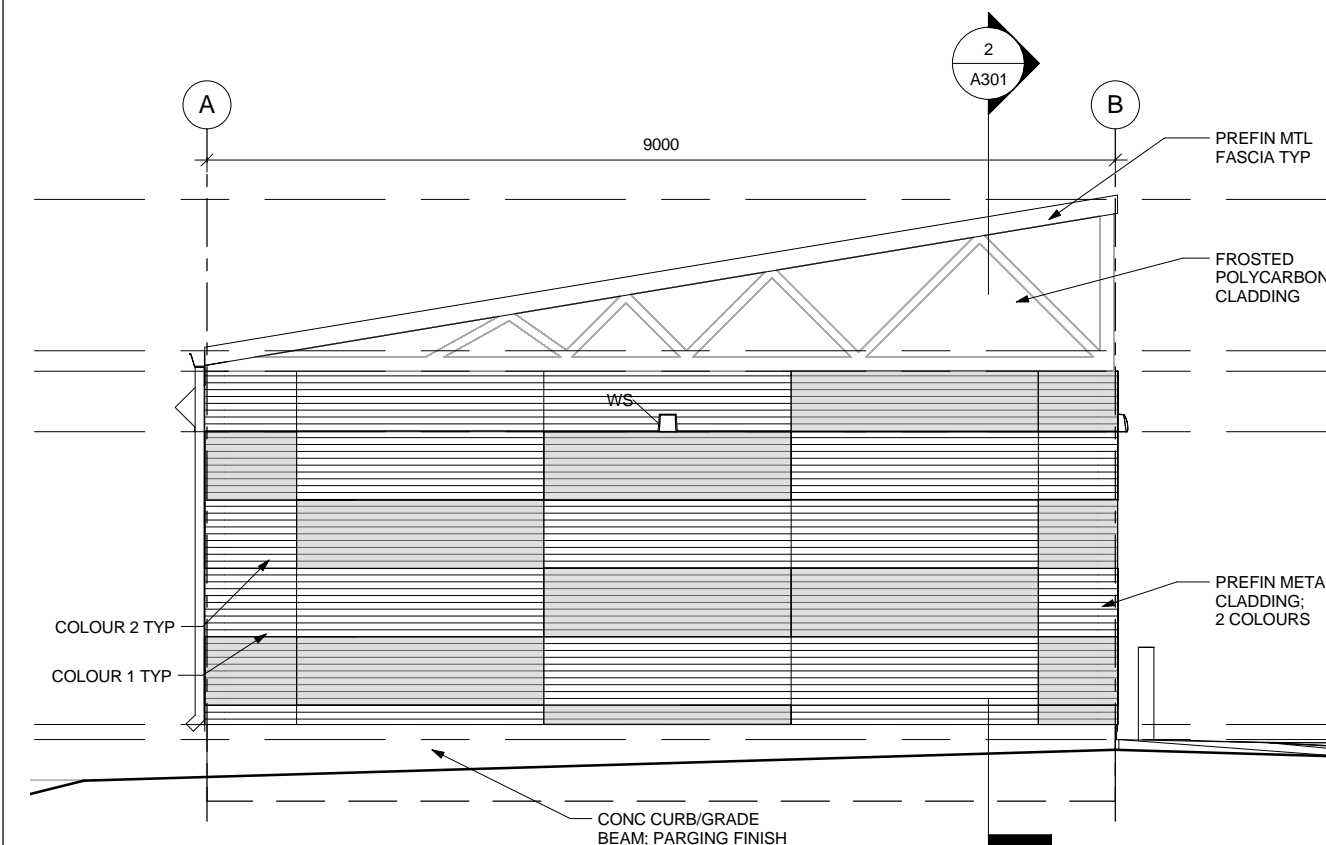

3 WEST ELEVATION
1:75

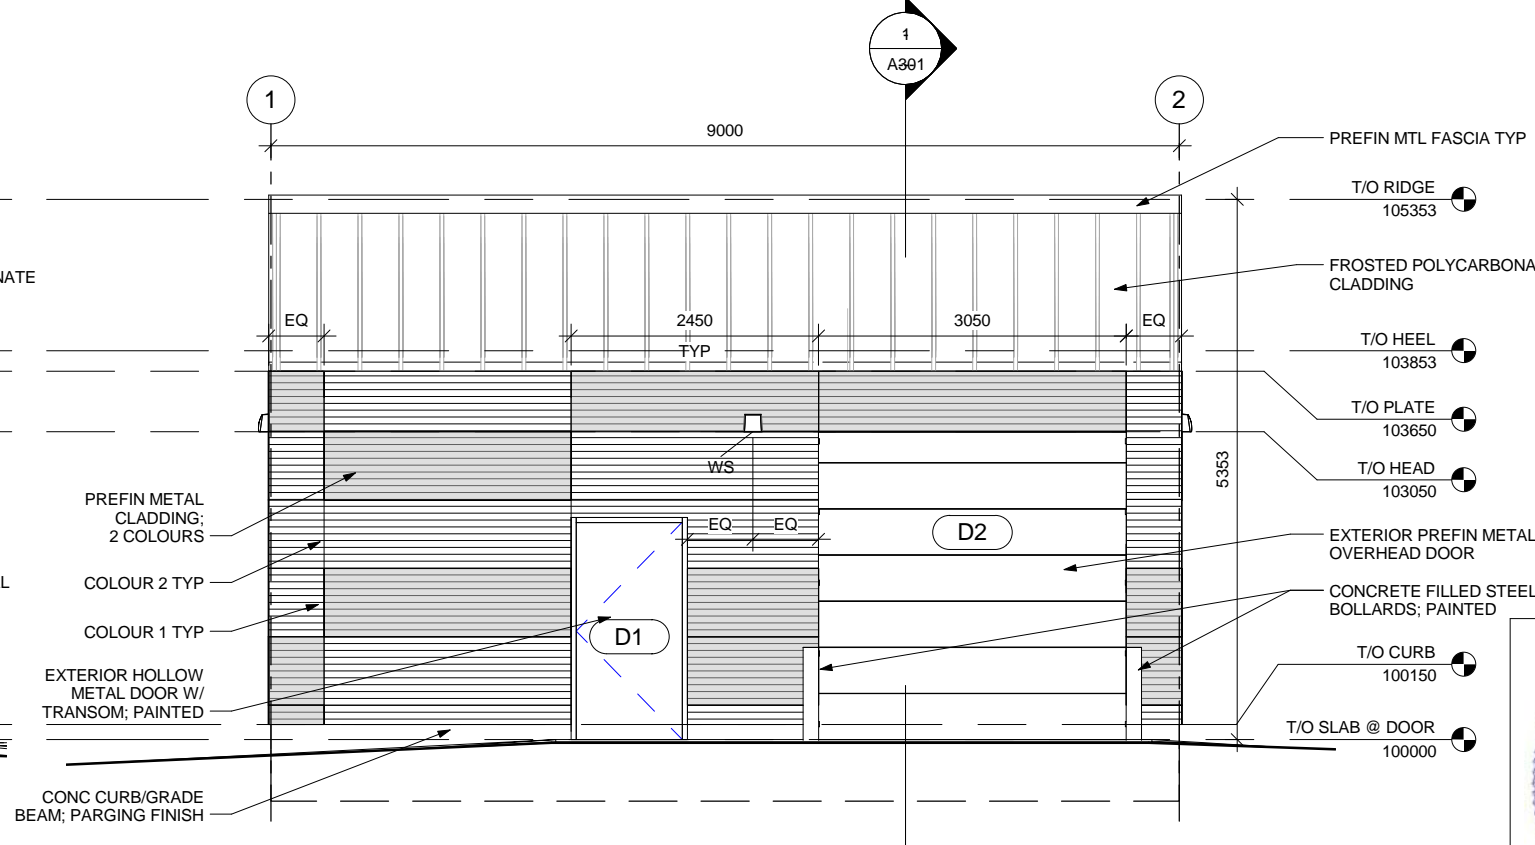

4 SOUTH ELEVATION
1:75

