


Issue / rev.	date	issue notes
4	2016.08.16	addendum 01
3	2015.07.15	issued for construction
2	2016.06.13	issued for 99% review
#	date	issue notes

professional seals

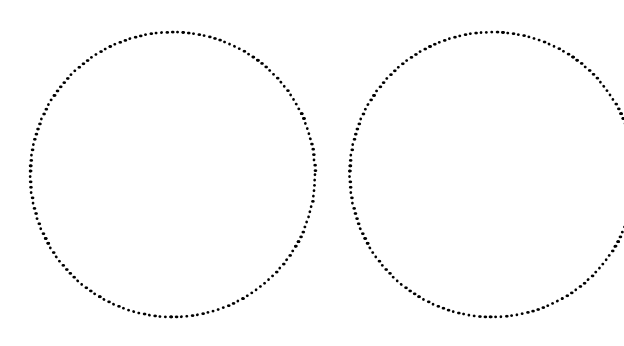

project information

SEVEN OAKS POOL RENOVATION & ADDITION
444 ADSUM DRIVE
WINNIPEG, MB
CANADA


client
CITY OF WINNIPEG
4TH FLOOR - 85 KING ST.
WINNIPEG, MB

drawing information


SECTION DETAILS
drawn by: JDB
approved by: DF
scale: 1:10
date issued: 2016.07.15
proj. #: 2014.66
rev. #: R-0

A5 04


This drawing must not be used for any other project without the written consent of Prairie Architects Inc. All dimensions, materials, and finishes are to be as shown unless otherwise noted. The contractor shall verify all dimensions and other data on this plan to commencement of work. All discrepancies, errors, and omissions are to be reported to the architect, drawing and specifications, or instruments of service, on the property of the architect, the copyright in the same being reserved to him. No reproduction may be made without the permission of the architect, and when made, must bear the name of the architect on request.

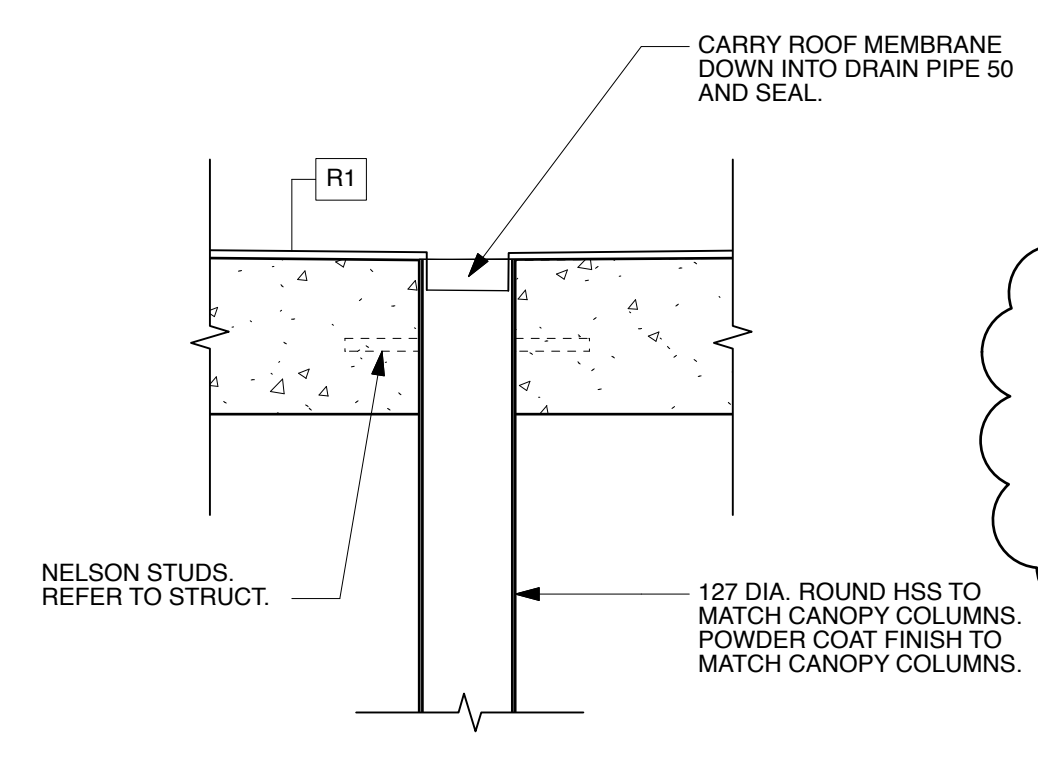


1 CANOPY ROOF DRAIN DETAIL
1:10

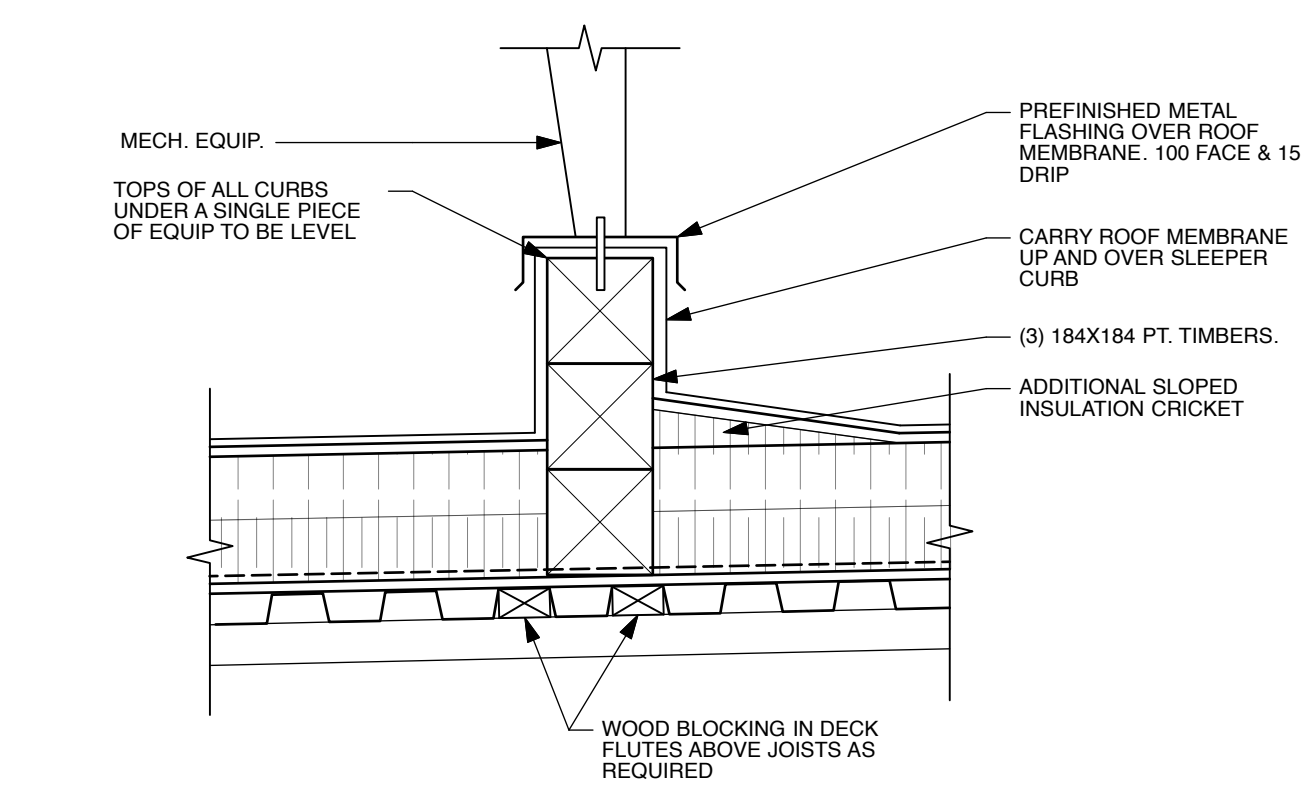


2 TYP. MECH. SLEEPER DETAIL
1:10

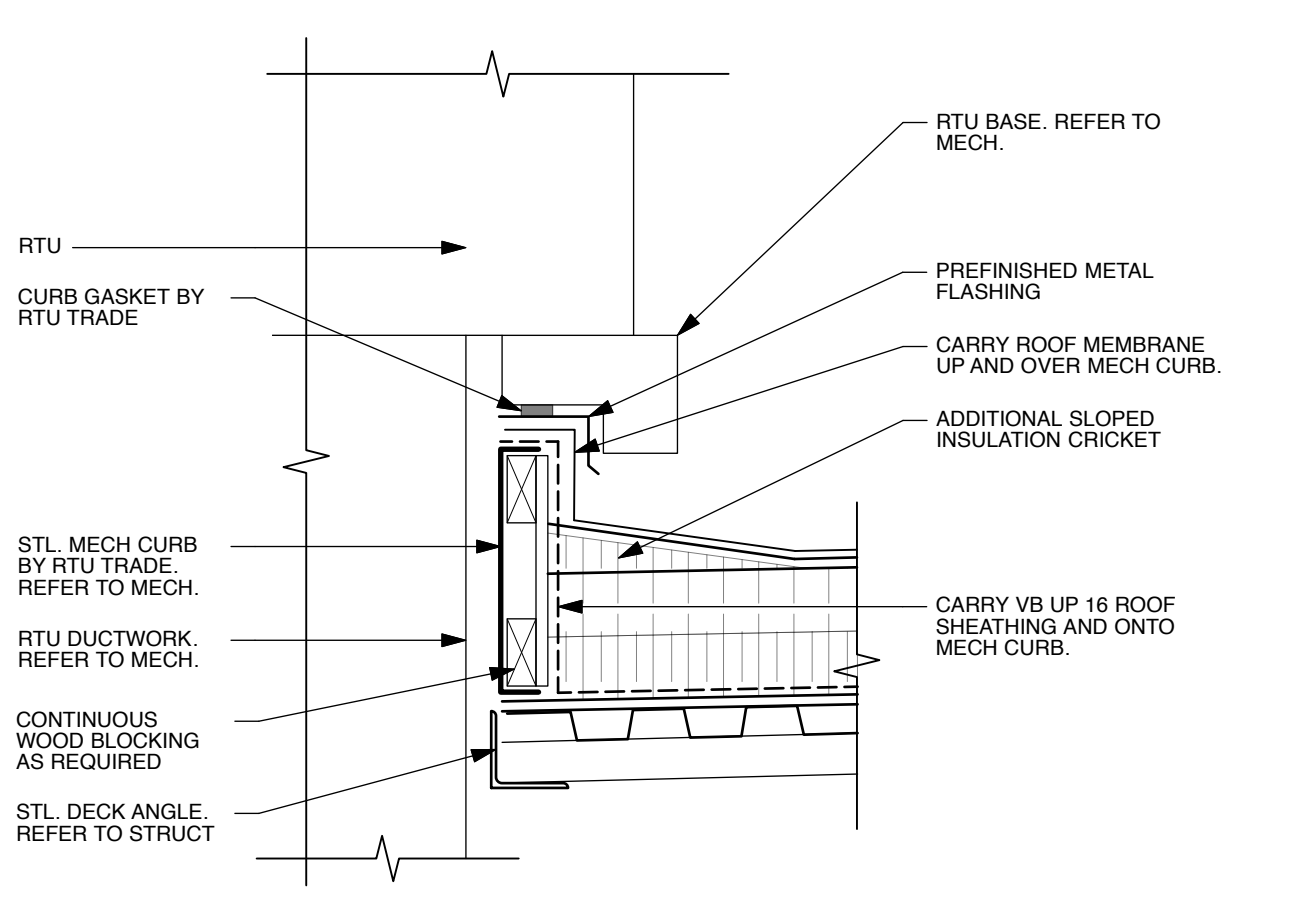


3 TYP. MECH. UNIT CURB DETAIL
1:10

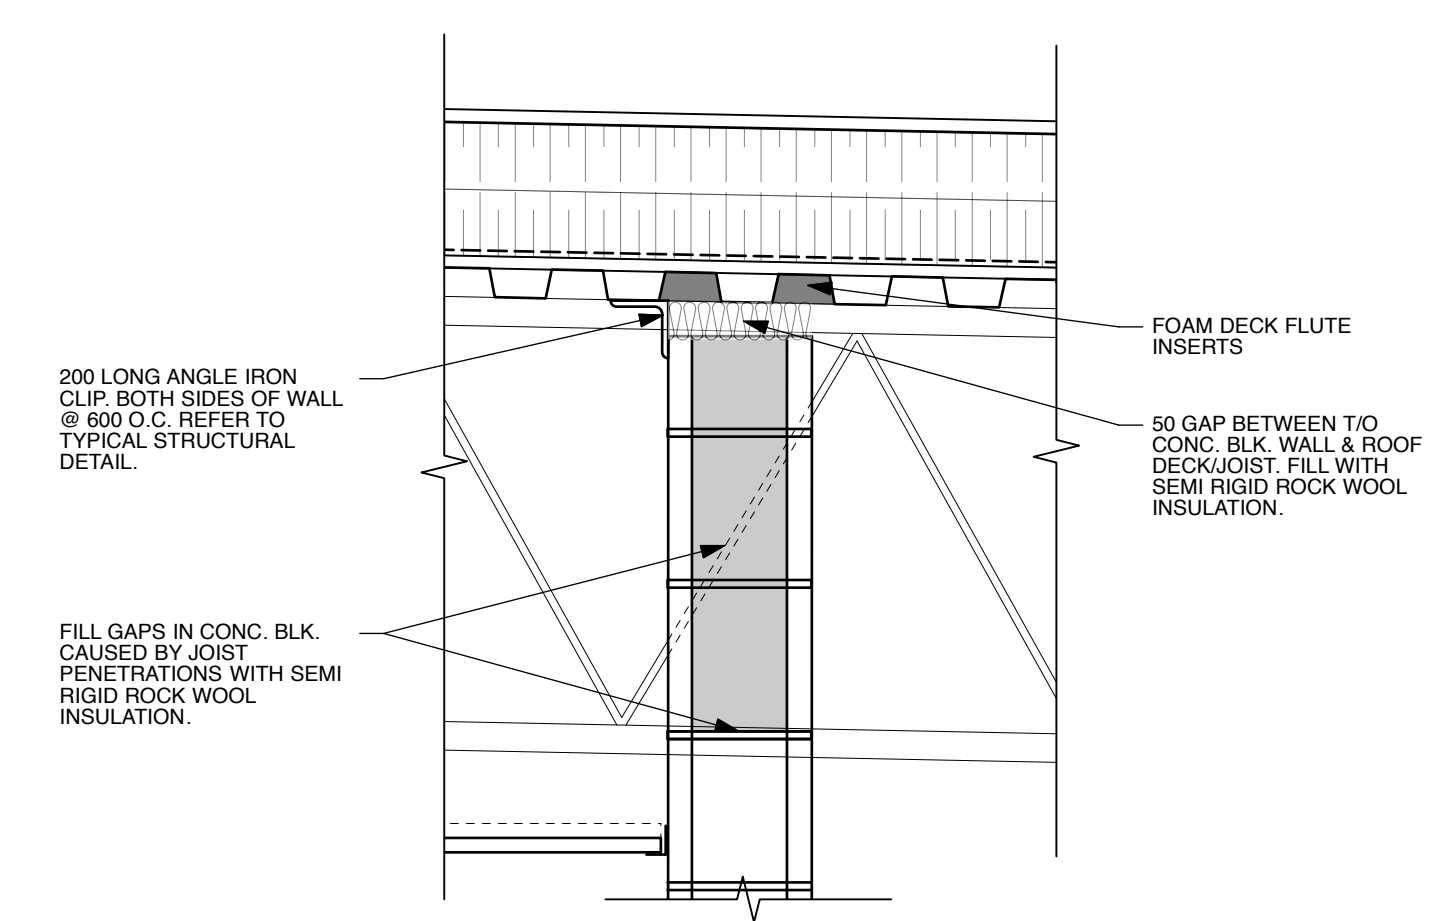


4 TYP. BLOCK WALL HEAD SUPPORT
1:10

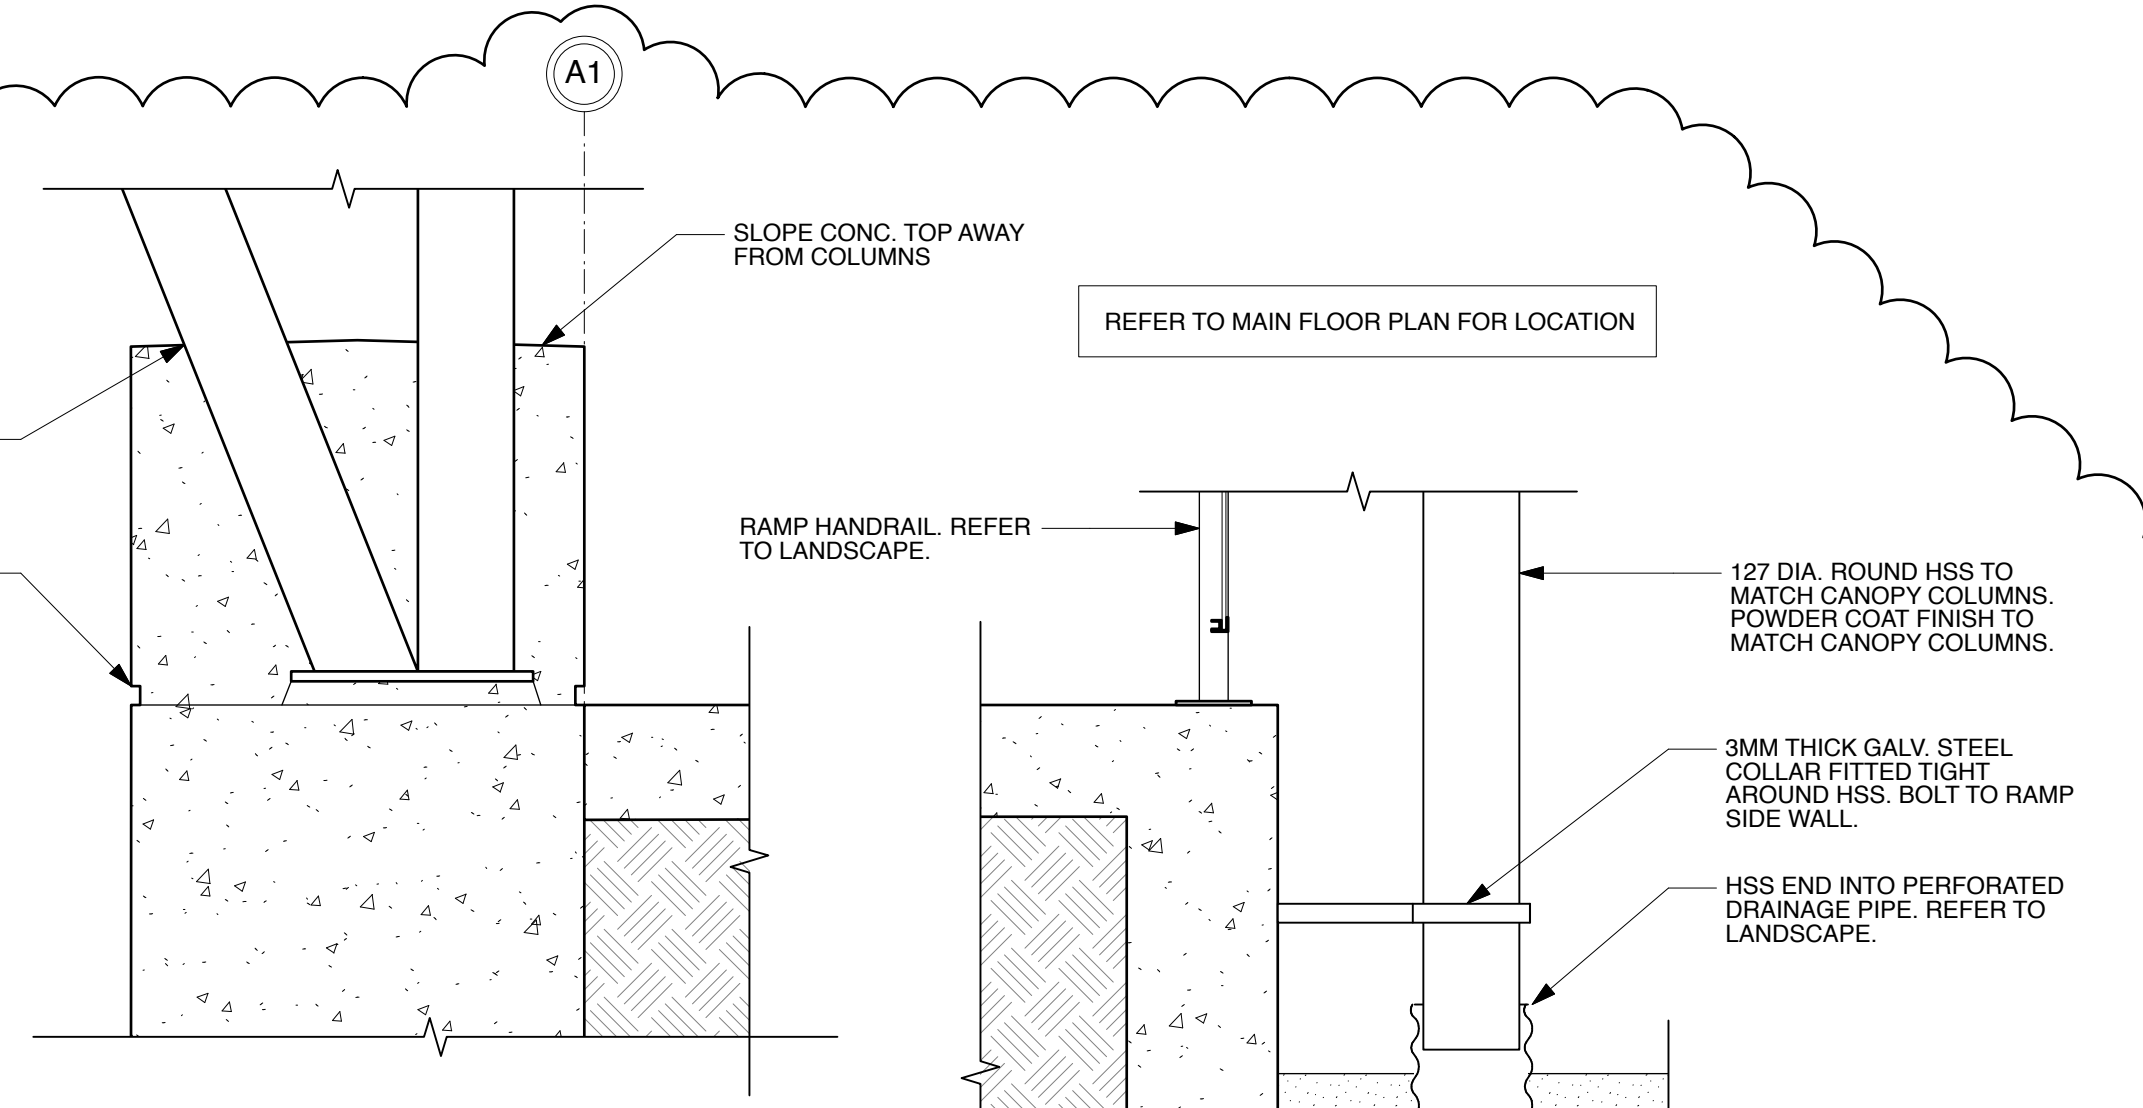


5 CANOPY COLUMN BASE DETAIL
1:10

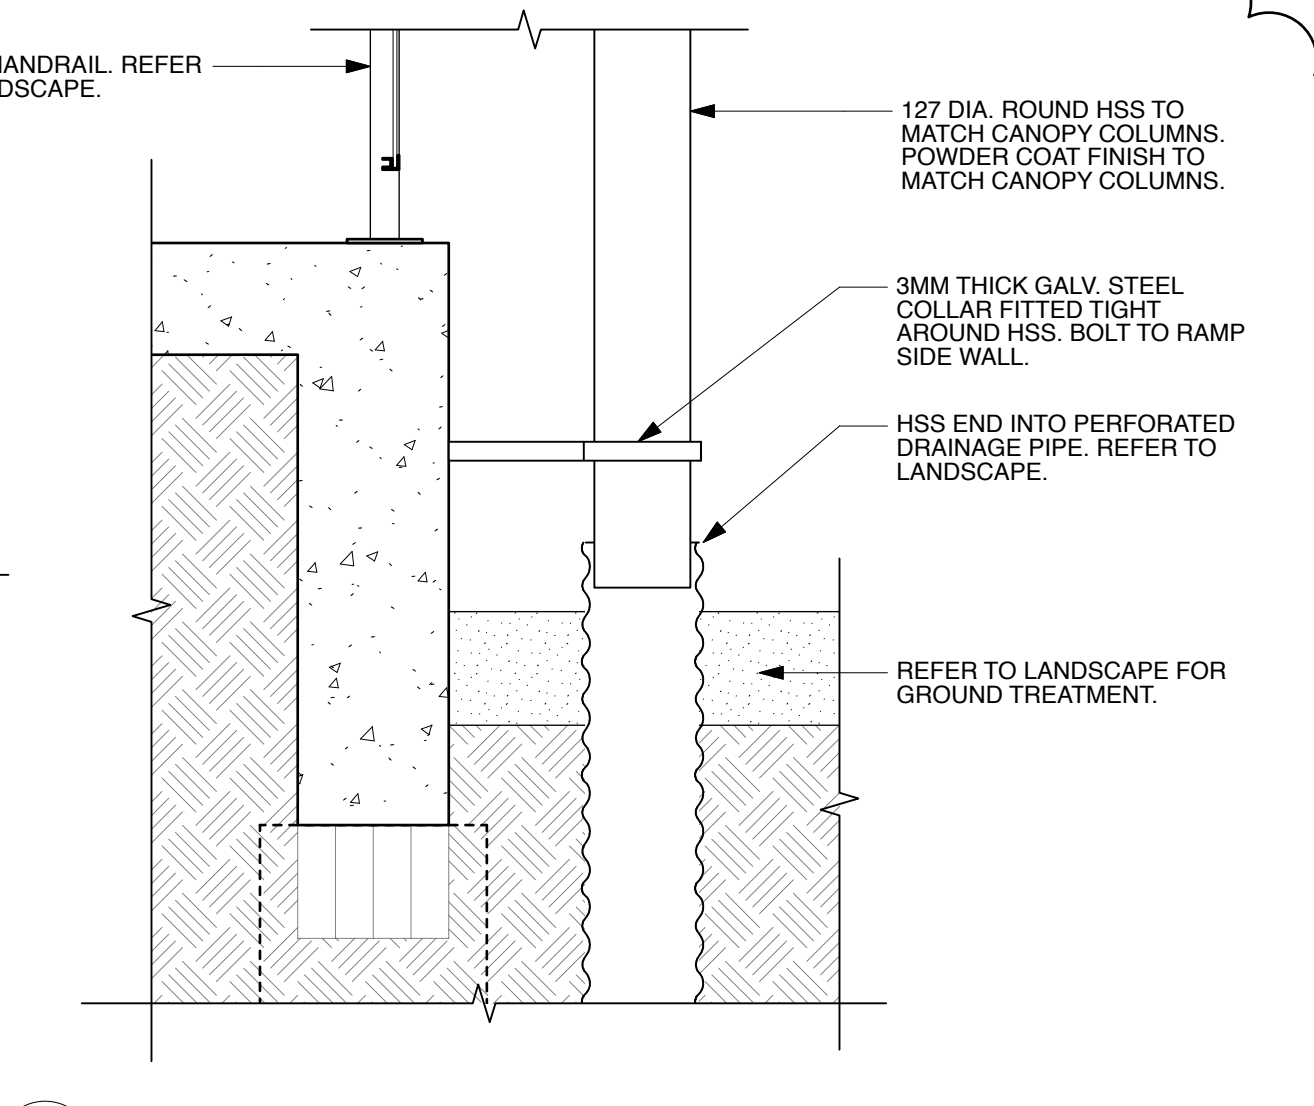

6 CANOPY ROOF DRAIN DISCHARGE
1:10

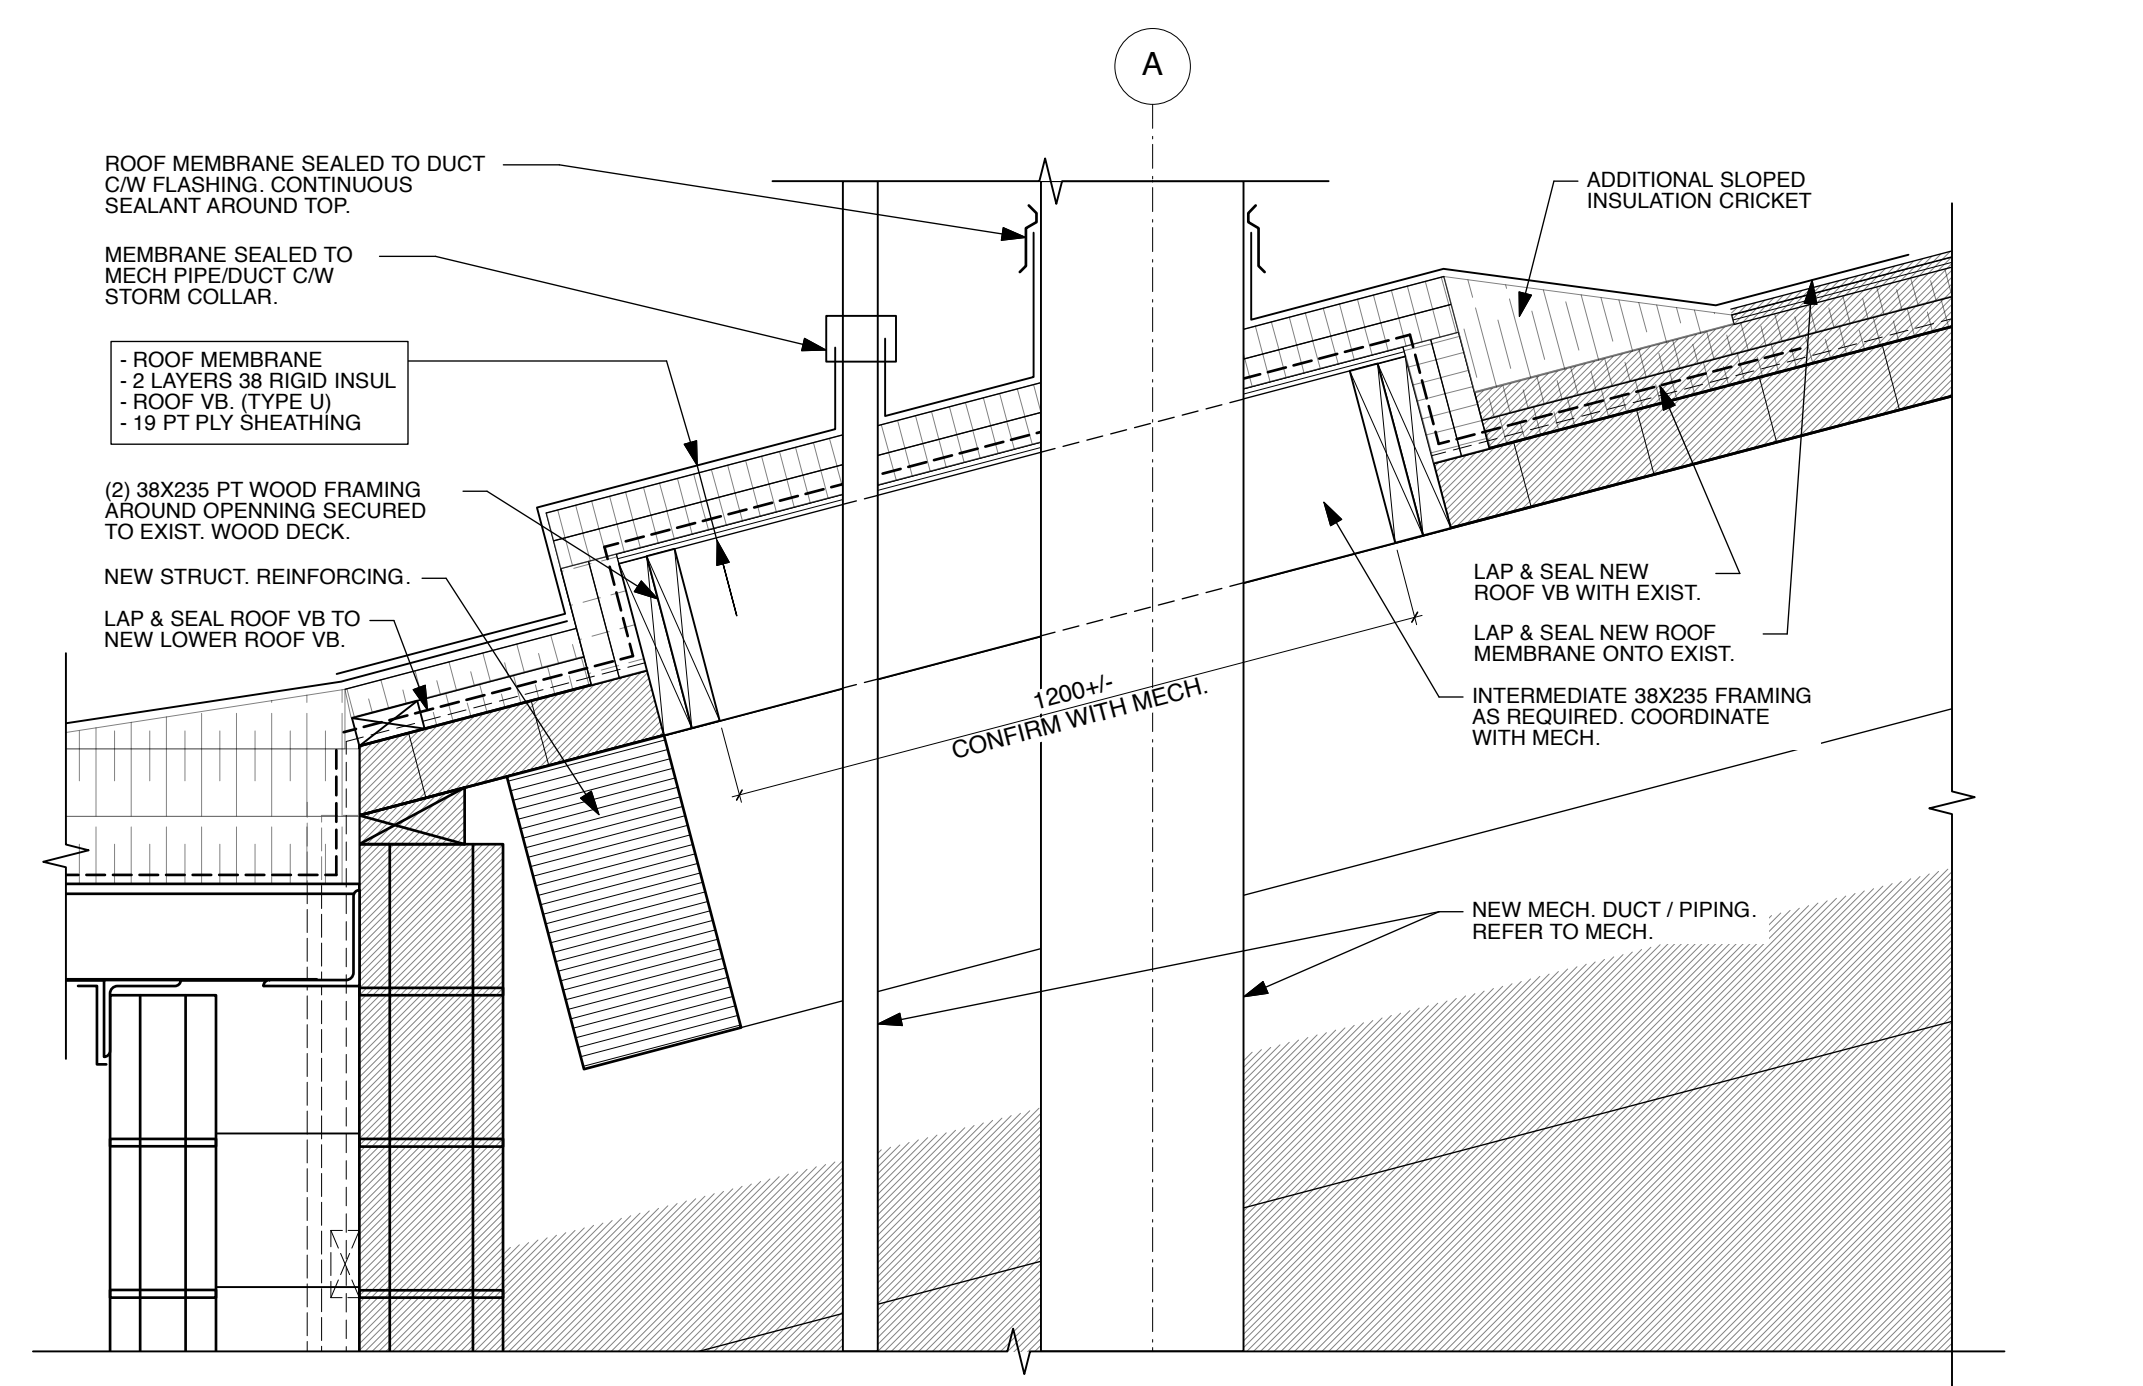

7 ROOF CURB @ MECH PENETRATIONS
1:10

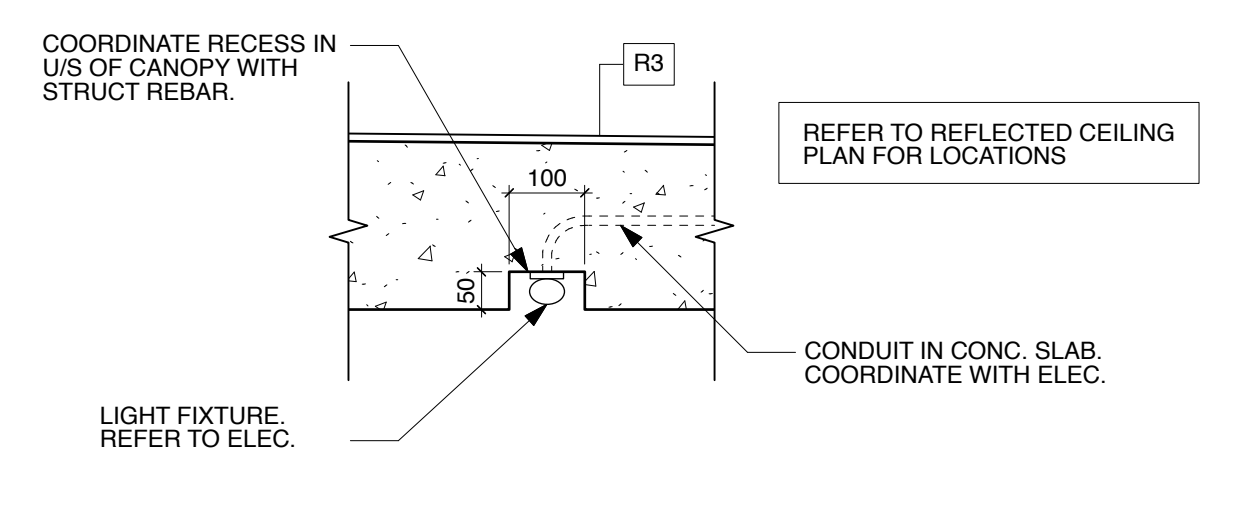

8 CANOPY FIXTURE RECESS
1:10