




This drawing must not be scaled. The contractor shall verify all dimensions and other data on site prior to commencement of work. All discrepancies, errors, and omissions are to be reported to the architect. Drawing and specifications, as instruments of service, are the property of the architect. The copyright in this drawing and its contents, and when made, must bear the name. All rights to be returned to the architect on request.

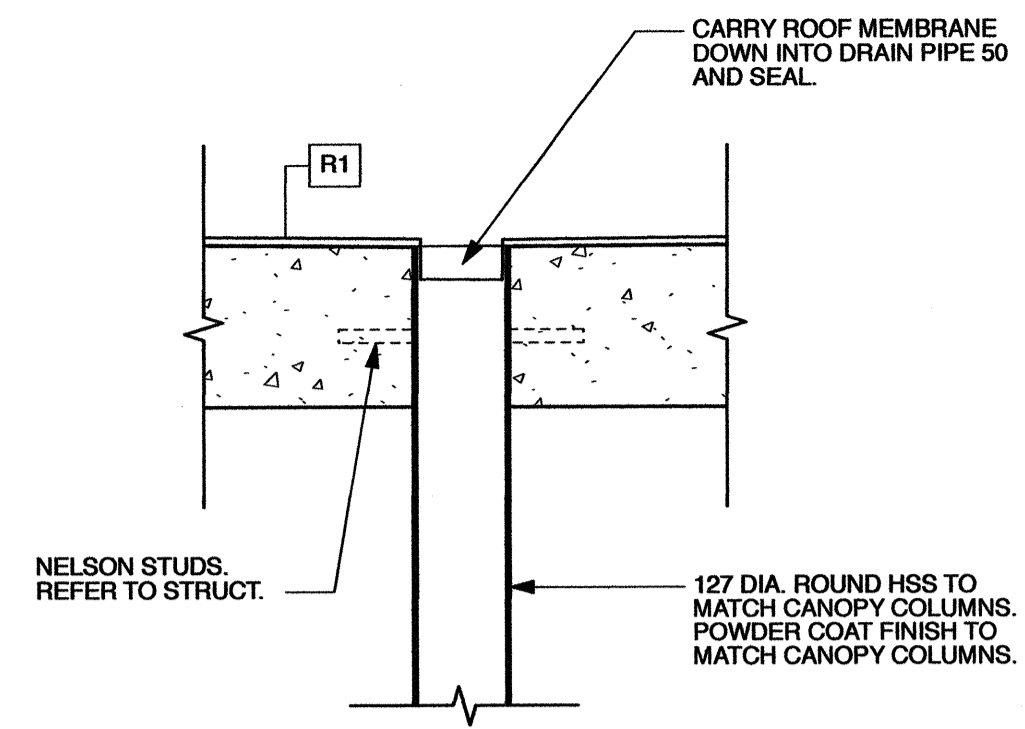


1 CANOPY ROOF DRAIN DETAIL
1:10

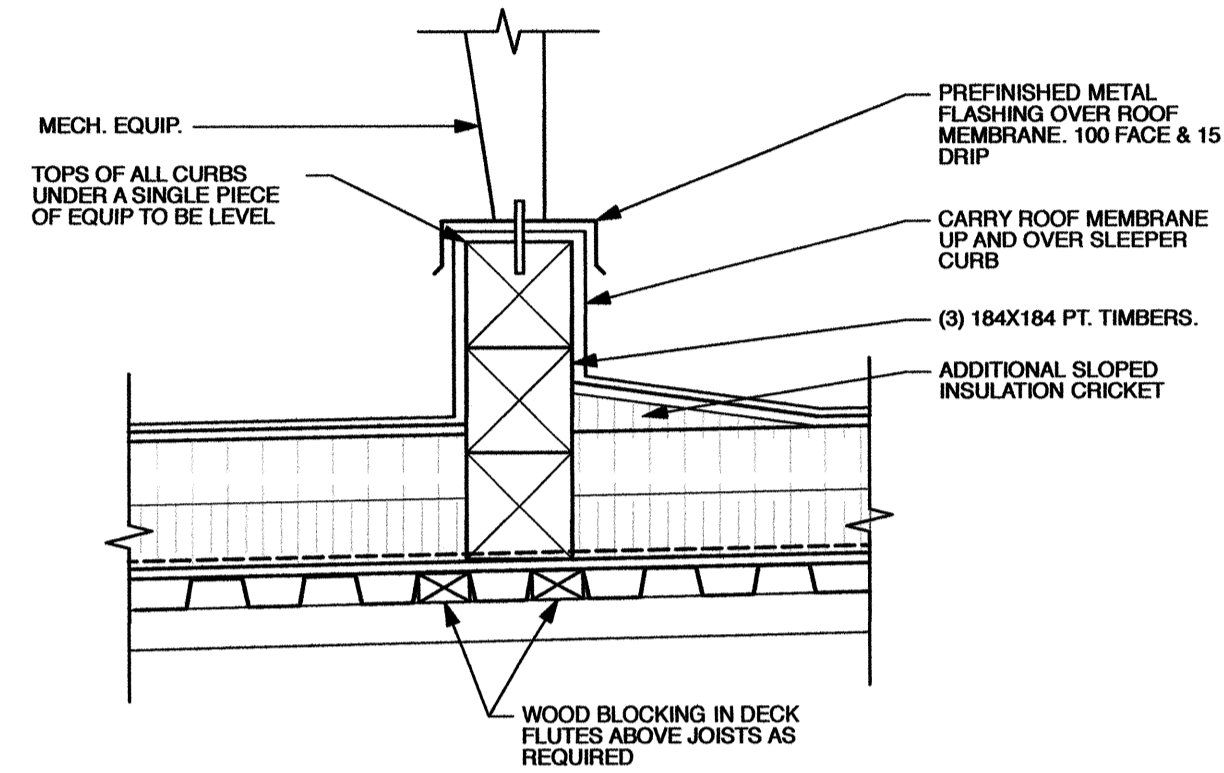

2 TYP. MECH. SLEEPER DETAIL
1:10

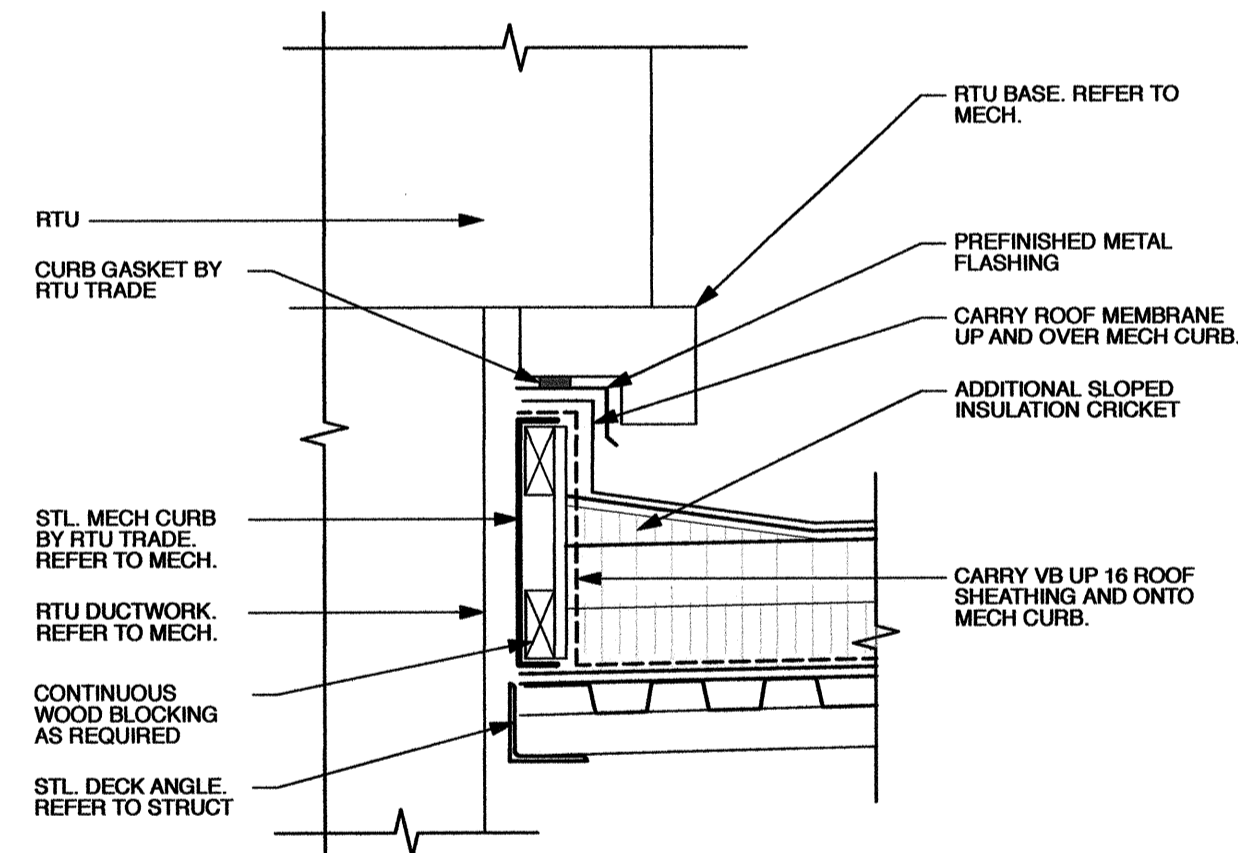

3 TYP. MECH. UNIT CURB DETAIL
1:10

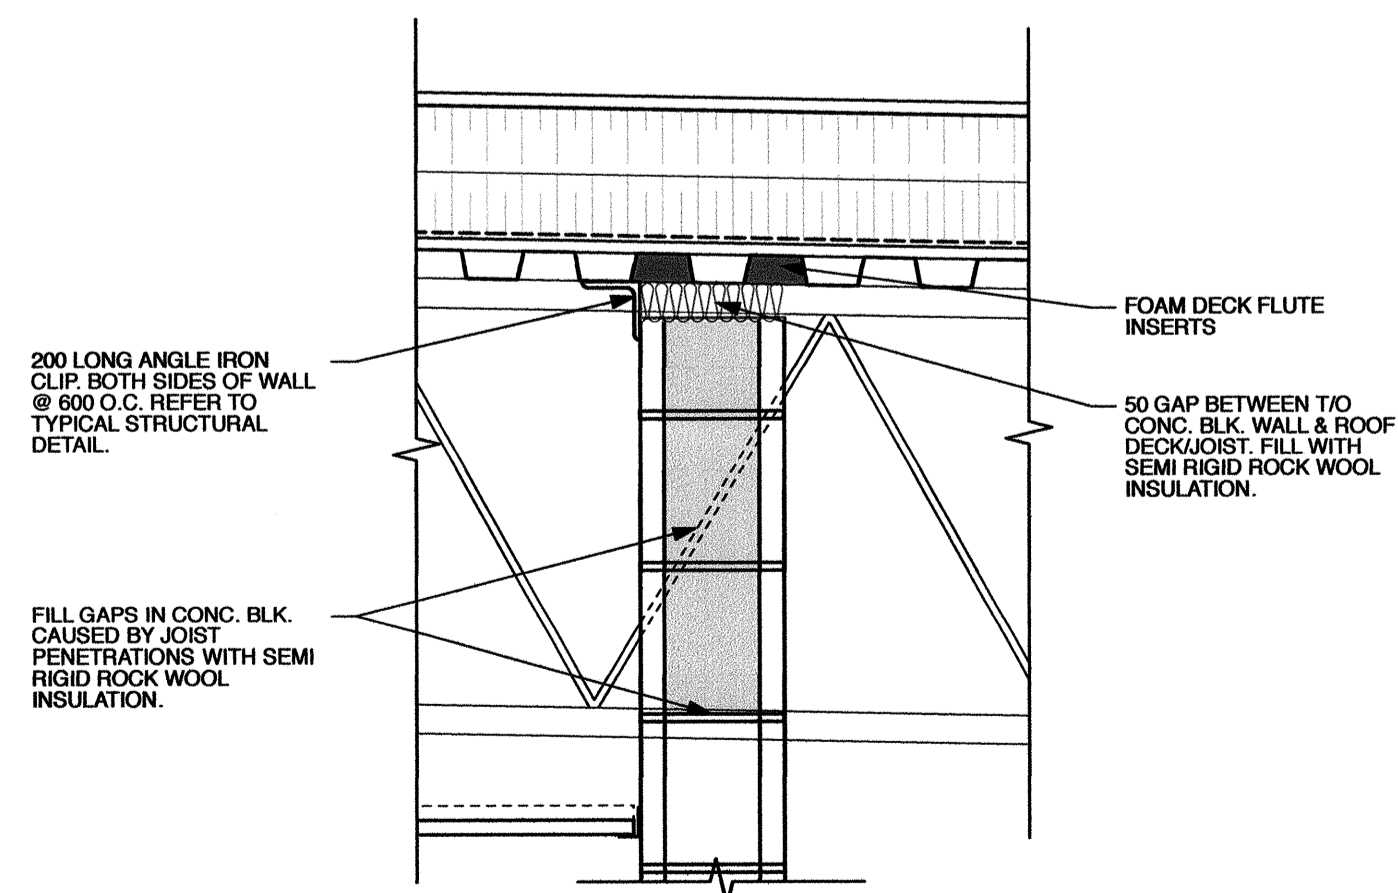


4 TYP. BLOCK WALL HEAD SUPPORT
1:10

Issue / rev.

#	date	issue notes
3	2015.07.15	issued for construction
2	2016.06.13	issued for 99% review

professional seals

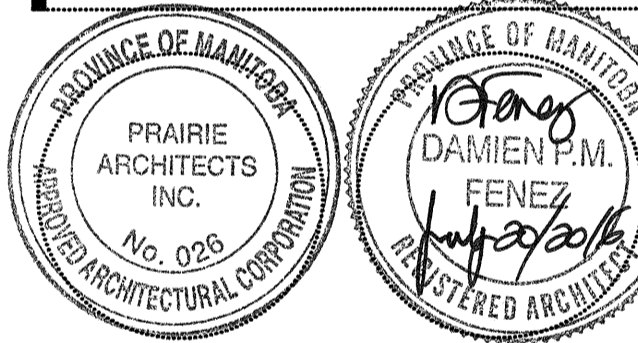

project information

SEVEN OAKS POOL RENOVATION & ADDITION

444 ADSUM DRIVE
WINNIPEG, MB
CANADA

client

CITY OF WINNIPEG
4TH FLOOR - 85 KING ST.
WINNIPEG, MB

drawing information

SECTION DETAILS

drawn by: JDB
approved by: DF

scale: 1:10
date issued: 2016.07.15
proj. #: 2014.66
rev. #: R-0

SEVEN OAKS POOL RENOVATION & ADDITION
BID OPPORTUNITY NO. 645-2016

**A5
04**

