


Issue / rev.

#	date	issue notes

professional seals

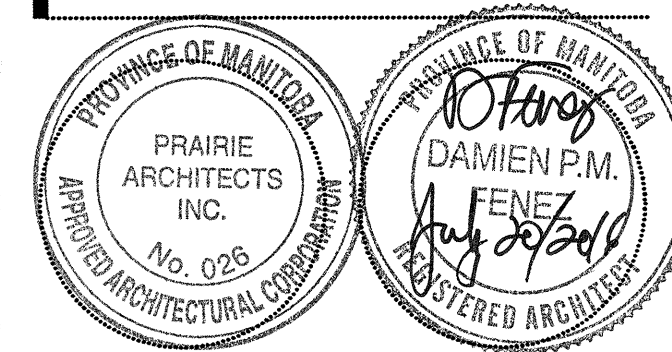

project information

SEVEN OAKS POOL RENOVATION & ADDITION

444 ADSUM DRIVE
WINNIPEG, MB
CANADA

client

CITY OF WINNIPEG
4TH FLOOR - 185 KING ST.
WINNIPEG, MB


drawing information

PLAN DETAILS


drawn by: **JDB**
approved by: **DF**
scale: **1:10**
date issued: **2016.07.15**
proj. #: **2014.66**
rev. #: **R-0**

SEVEN OAKS POOL RENOVATION & ADDITION
BID OPPORTUNITY NO. 645-2016


This drawing must not be scaled. The contractor shall verify all dimensions and other data on site prior to commencement of work. All discrepancies, errors, and omissions are to be reported to the architect. Drawing and specifications are instruments of service, and when made, must bear their name. No reproduction may be made without the permission of the architect, and when made, must bear their name. All prints to be returned to the architect on request.

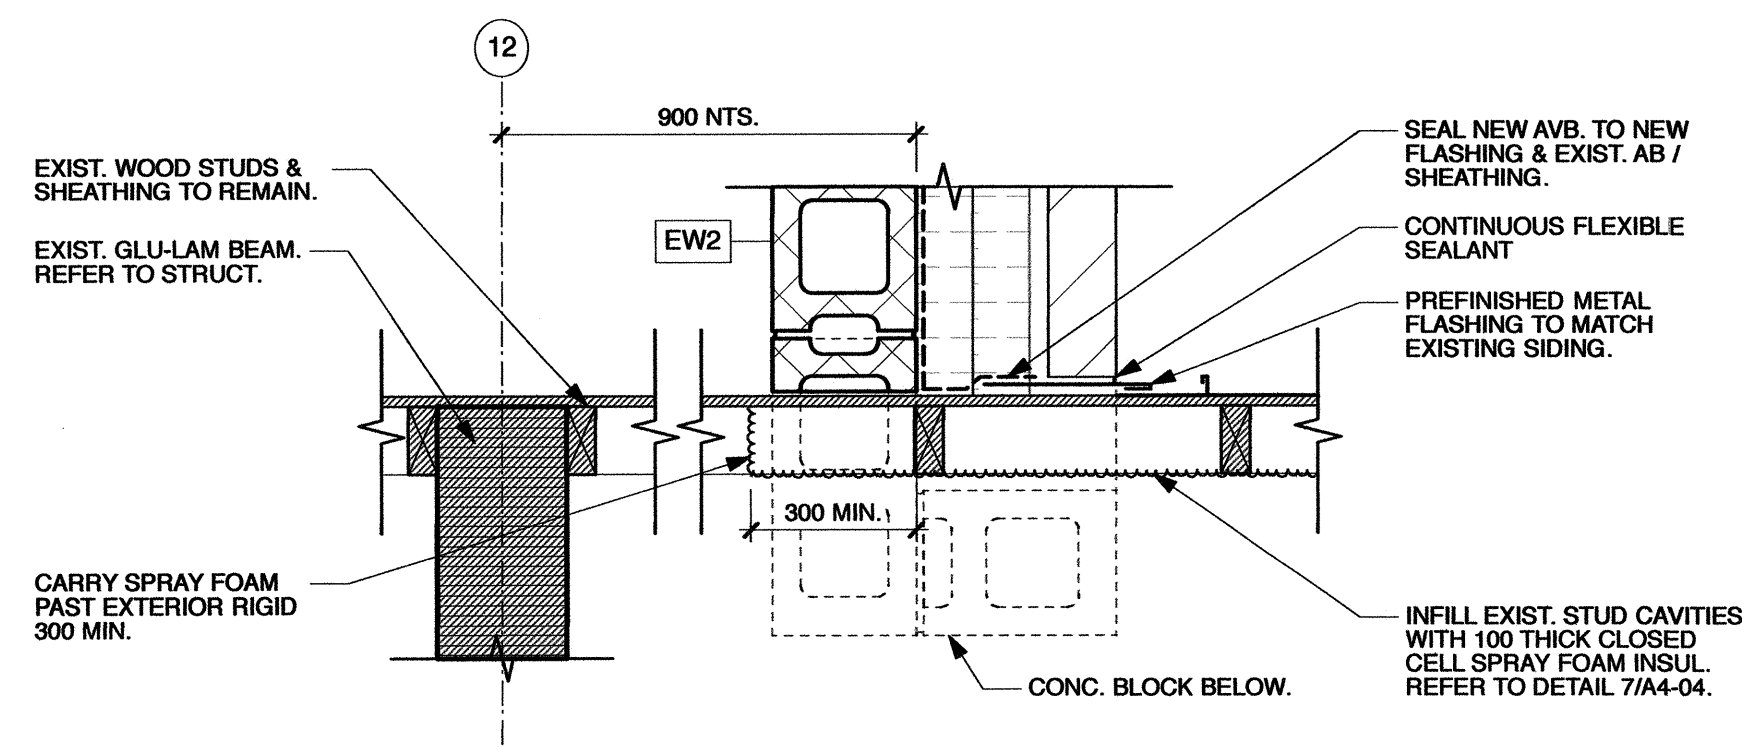


1 EW2 TIE-IN WITH EXIST VESTIBULE WALL @ ELEV. 103 000
1:10

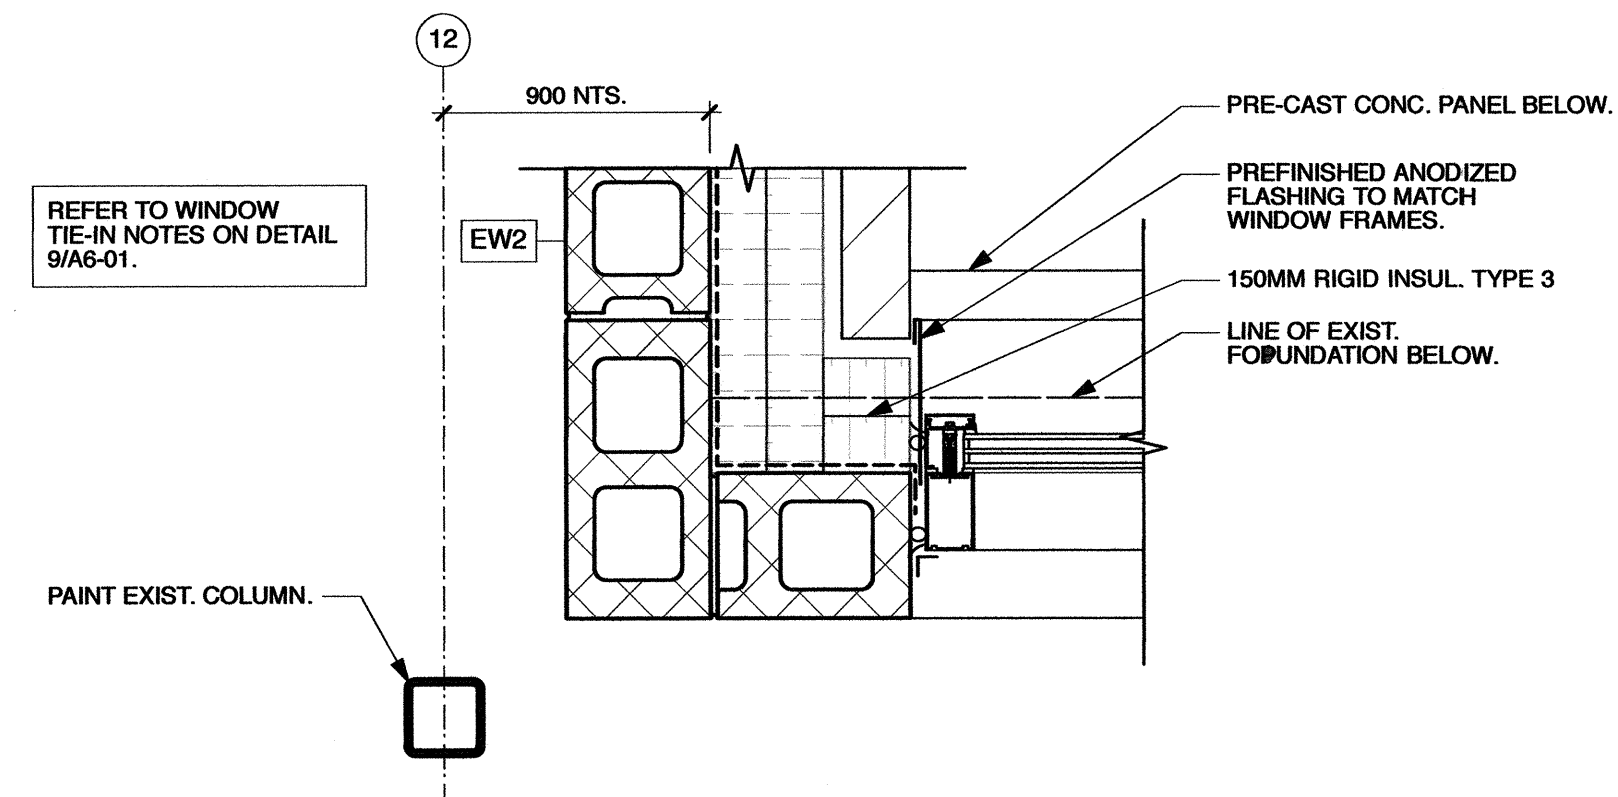

2 INSIDE CORNER @ RECEPTION ELEV. 100 600
1:10

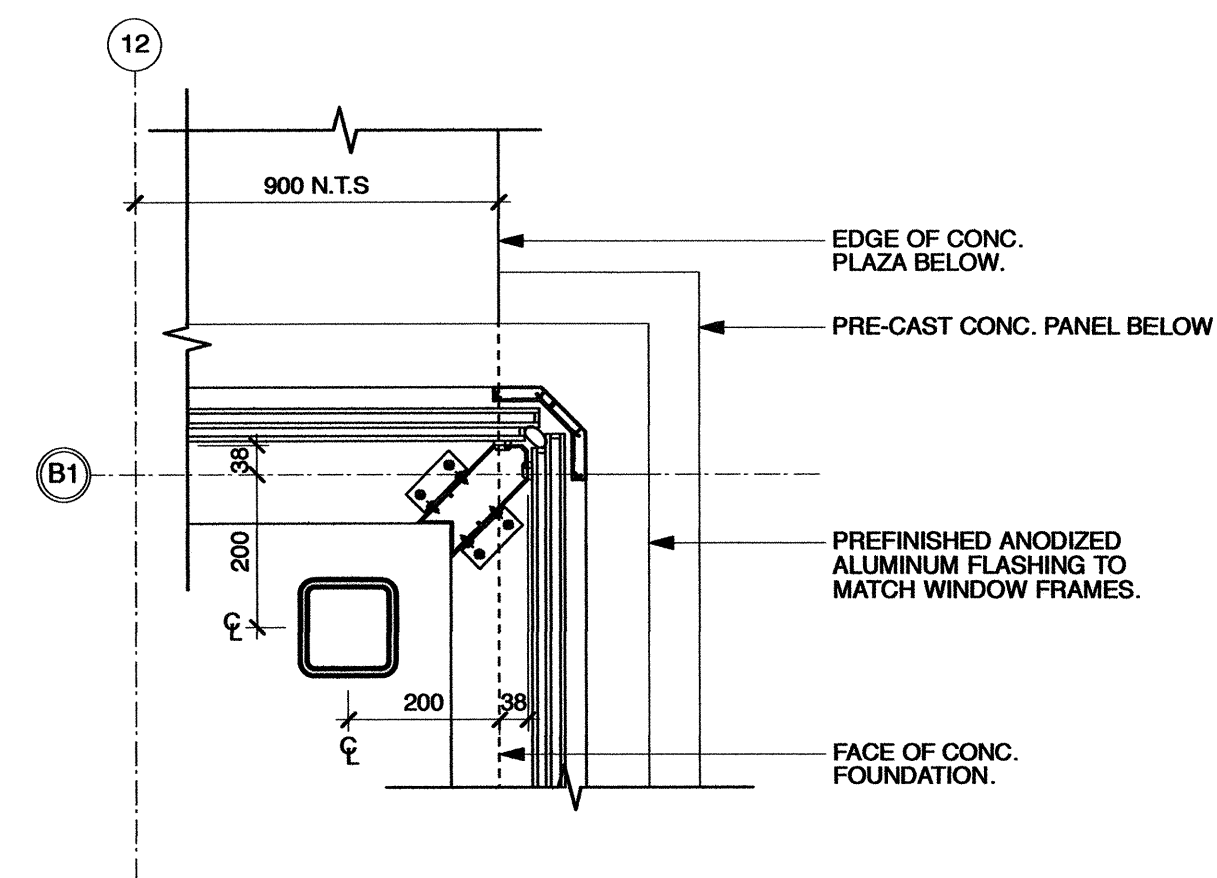

3 WINDOW CORNER DETAIL @ VESTIBULE
1:10

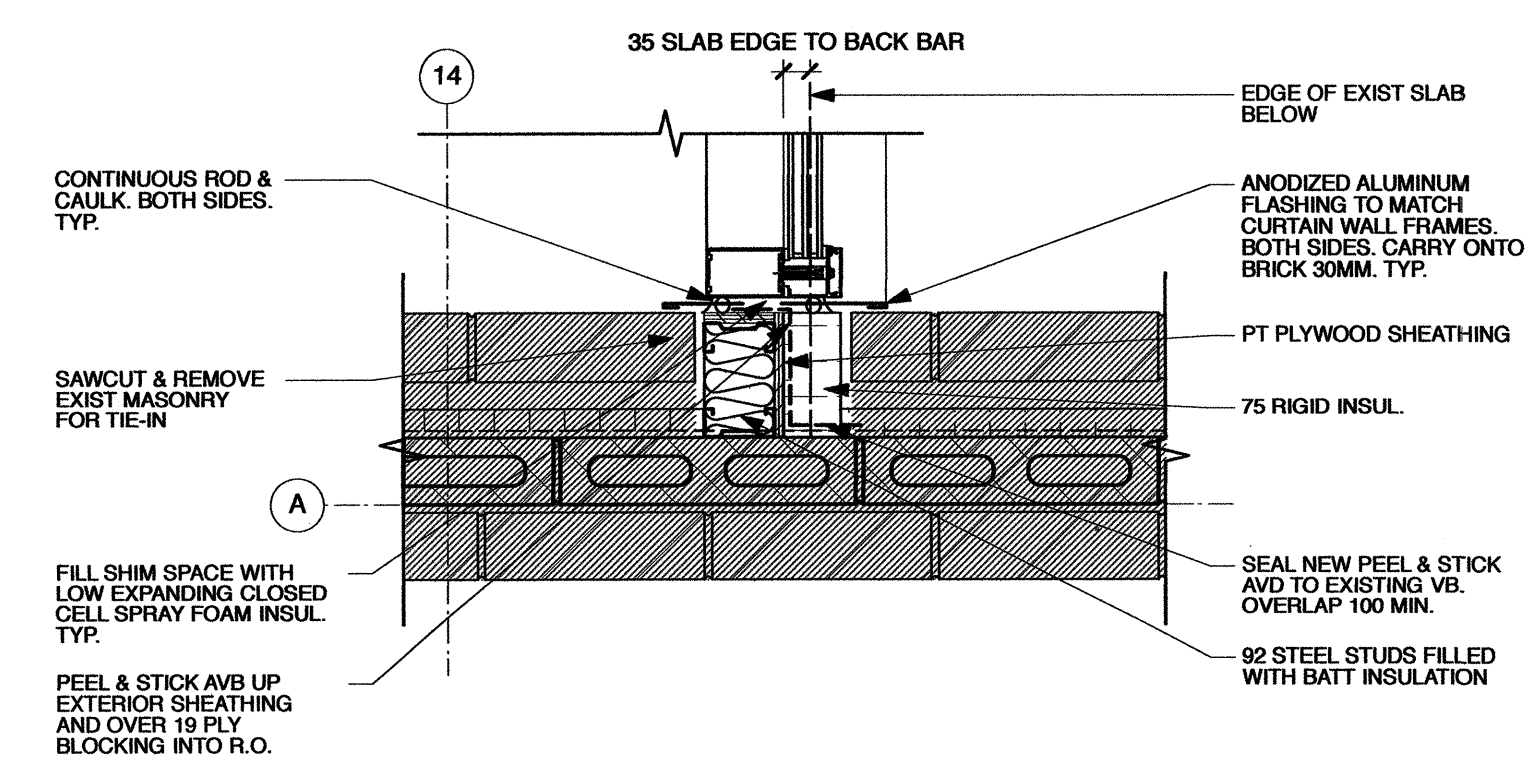

4 WINDOW TIE-IN @ EXIST WALL
1:10