
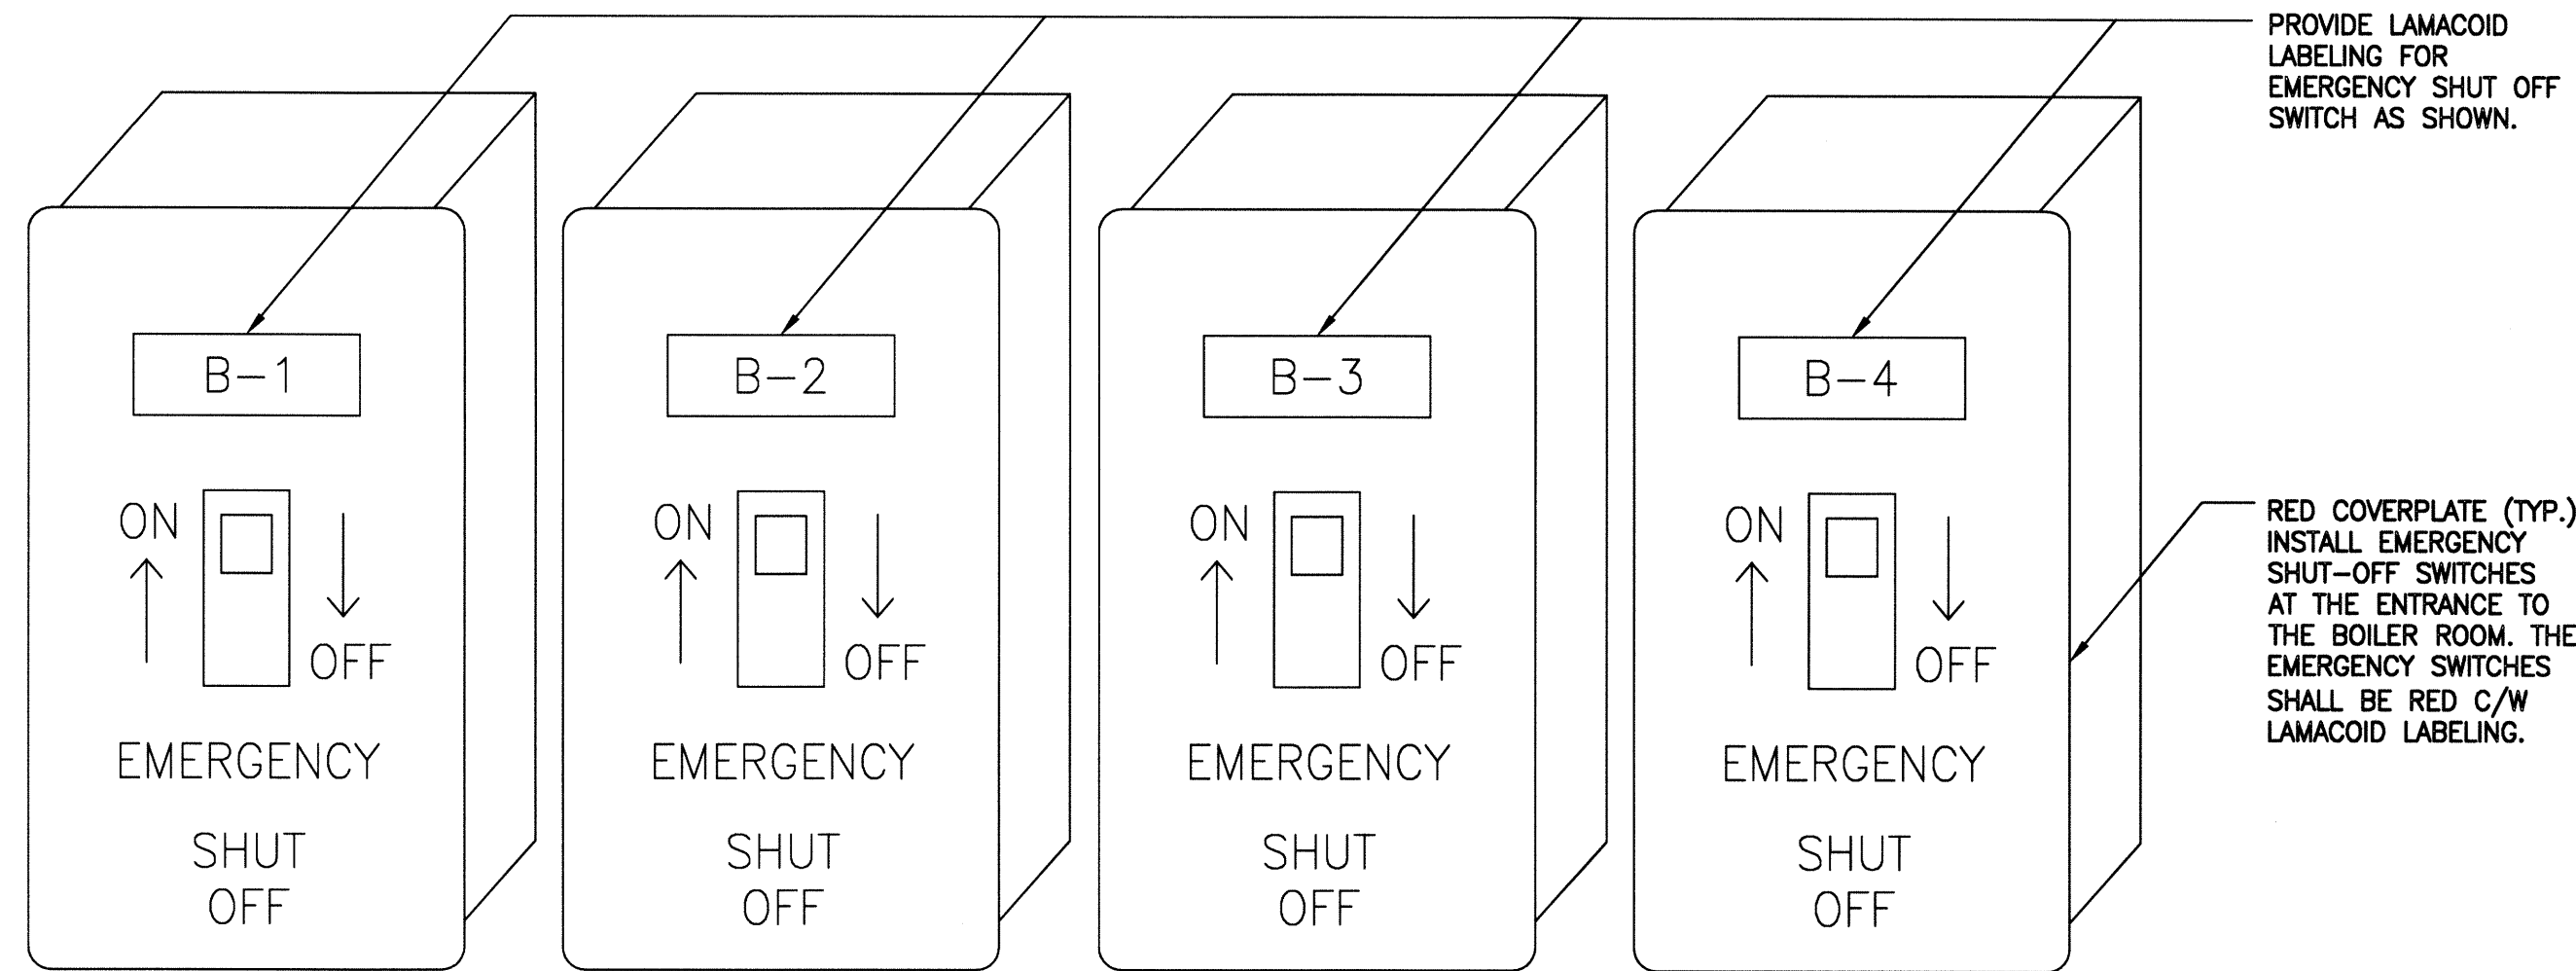


NOTE: REFER TO ARCHITECTURAL DRAWINGS FOR PTICH POCKET DETAILS.

A MECHANICAL ROOF TOP EQUIPMENT RECEPTACLE

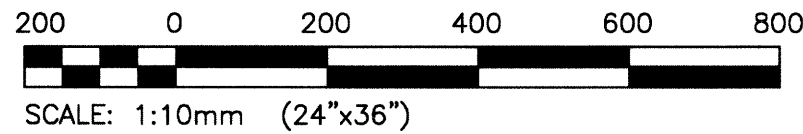


PROVIDE LAMACOID LABELING FOR EMERGENCY SHUT OFF SWITCH AS SHOWN.

RED COVERPLATE (TYP.) INSTALL EMERGENCY SHUT-OFF SWITCHES AT THE ENTRANCE TO THE BOILER ROOM. THE EMERGENCY SWITCHES SHALL BE RED C/W LAMACOID LABELING.


B BOILER GAS EMERGENCY SHUT OFF SWITCH

N.T.S.

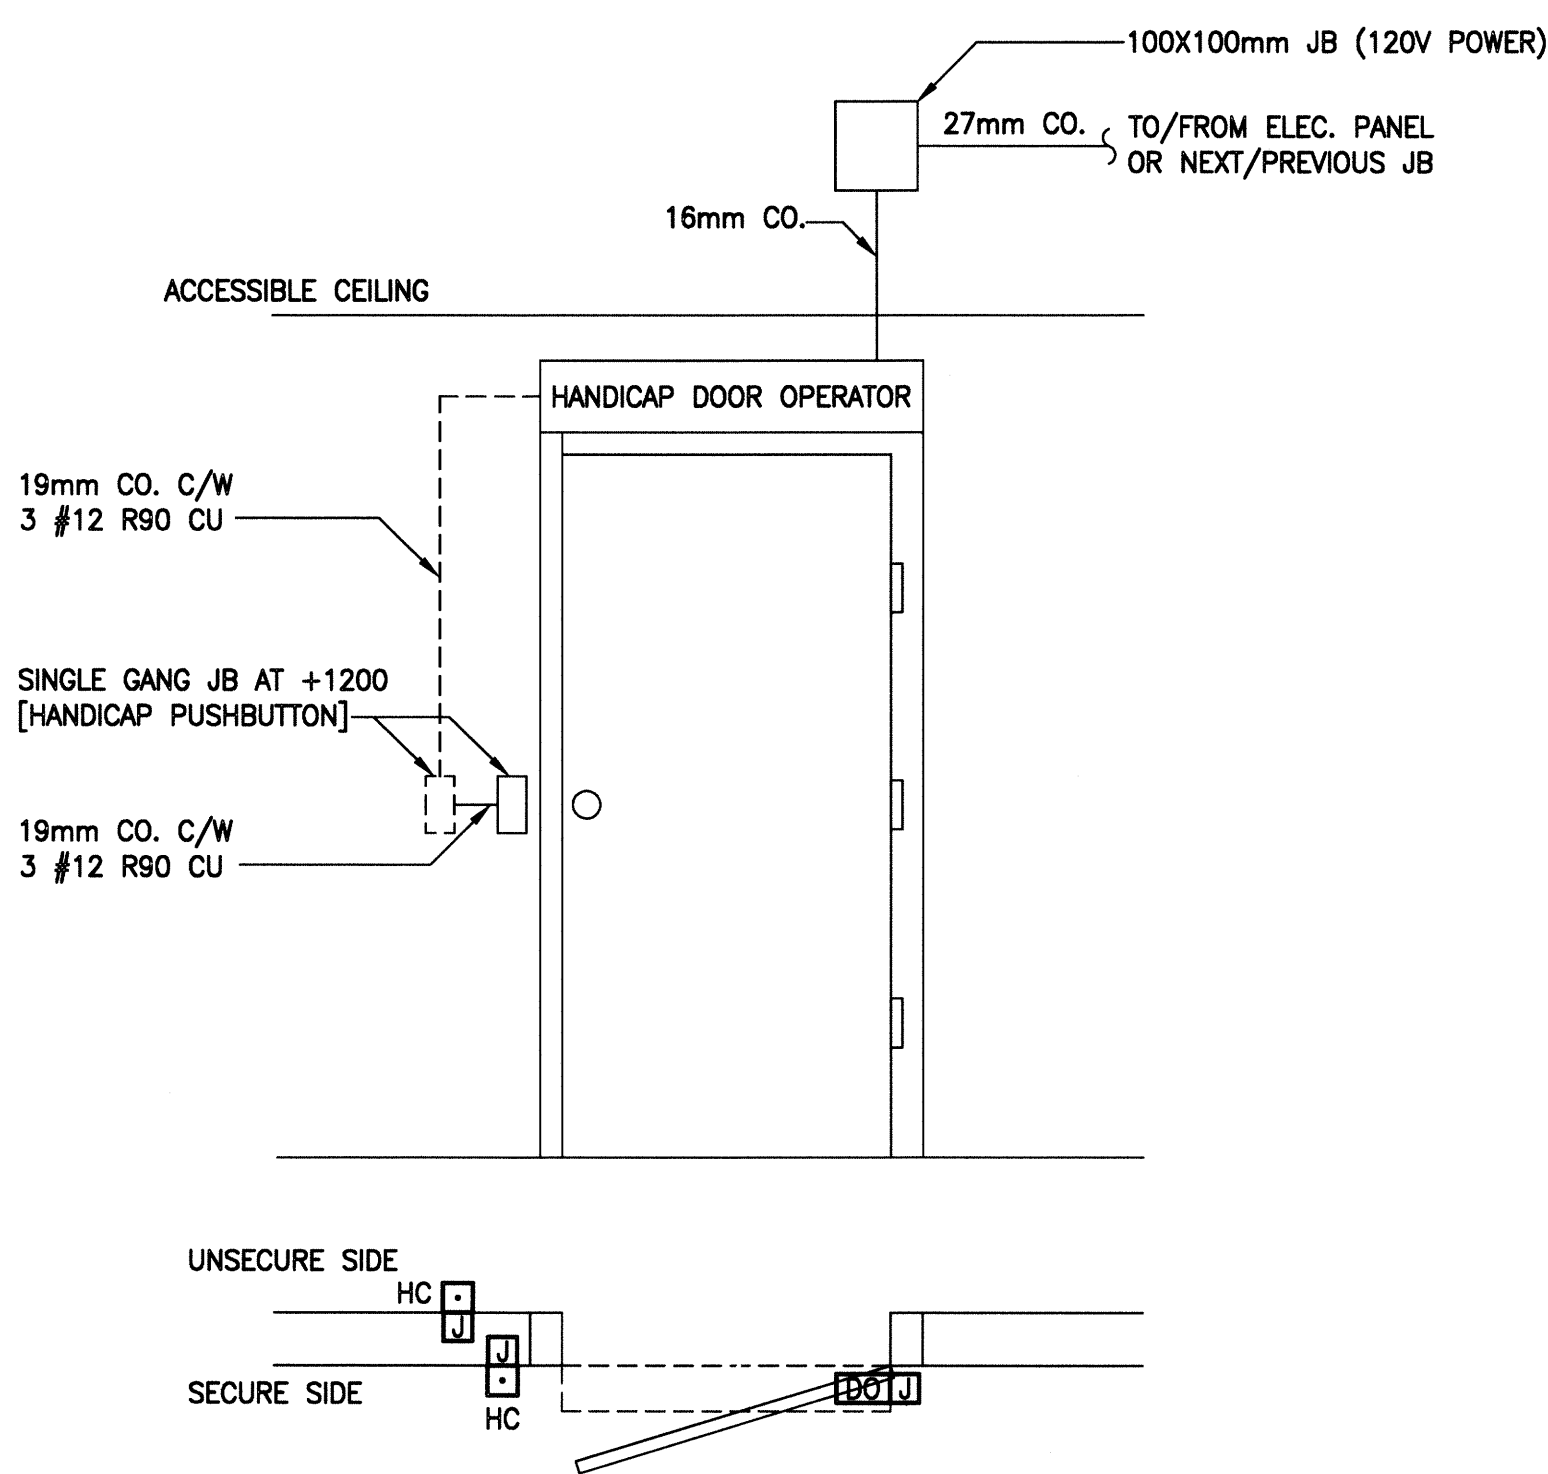

C HANDICAP DOOR DETAIL


SCALE: N.T.S.

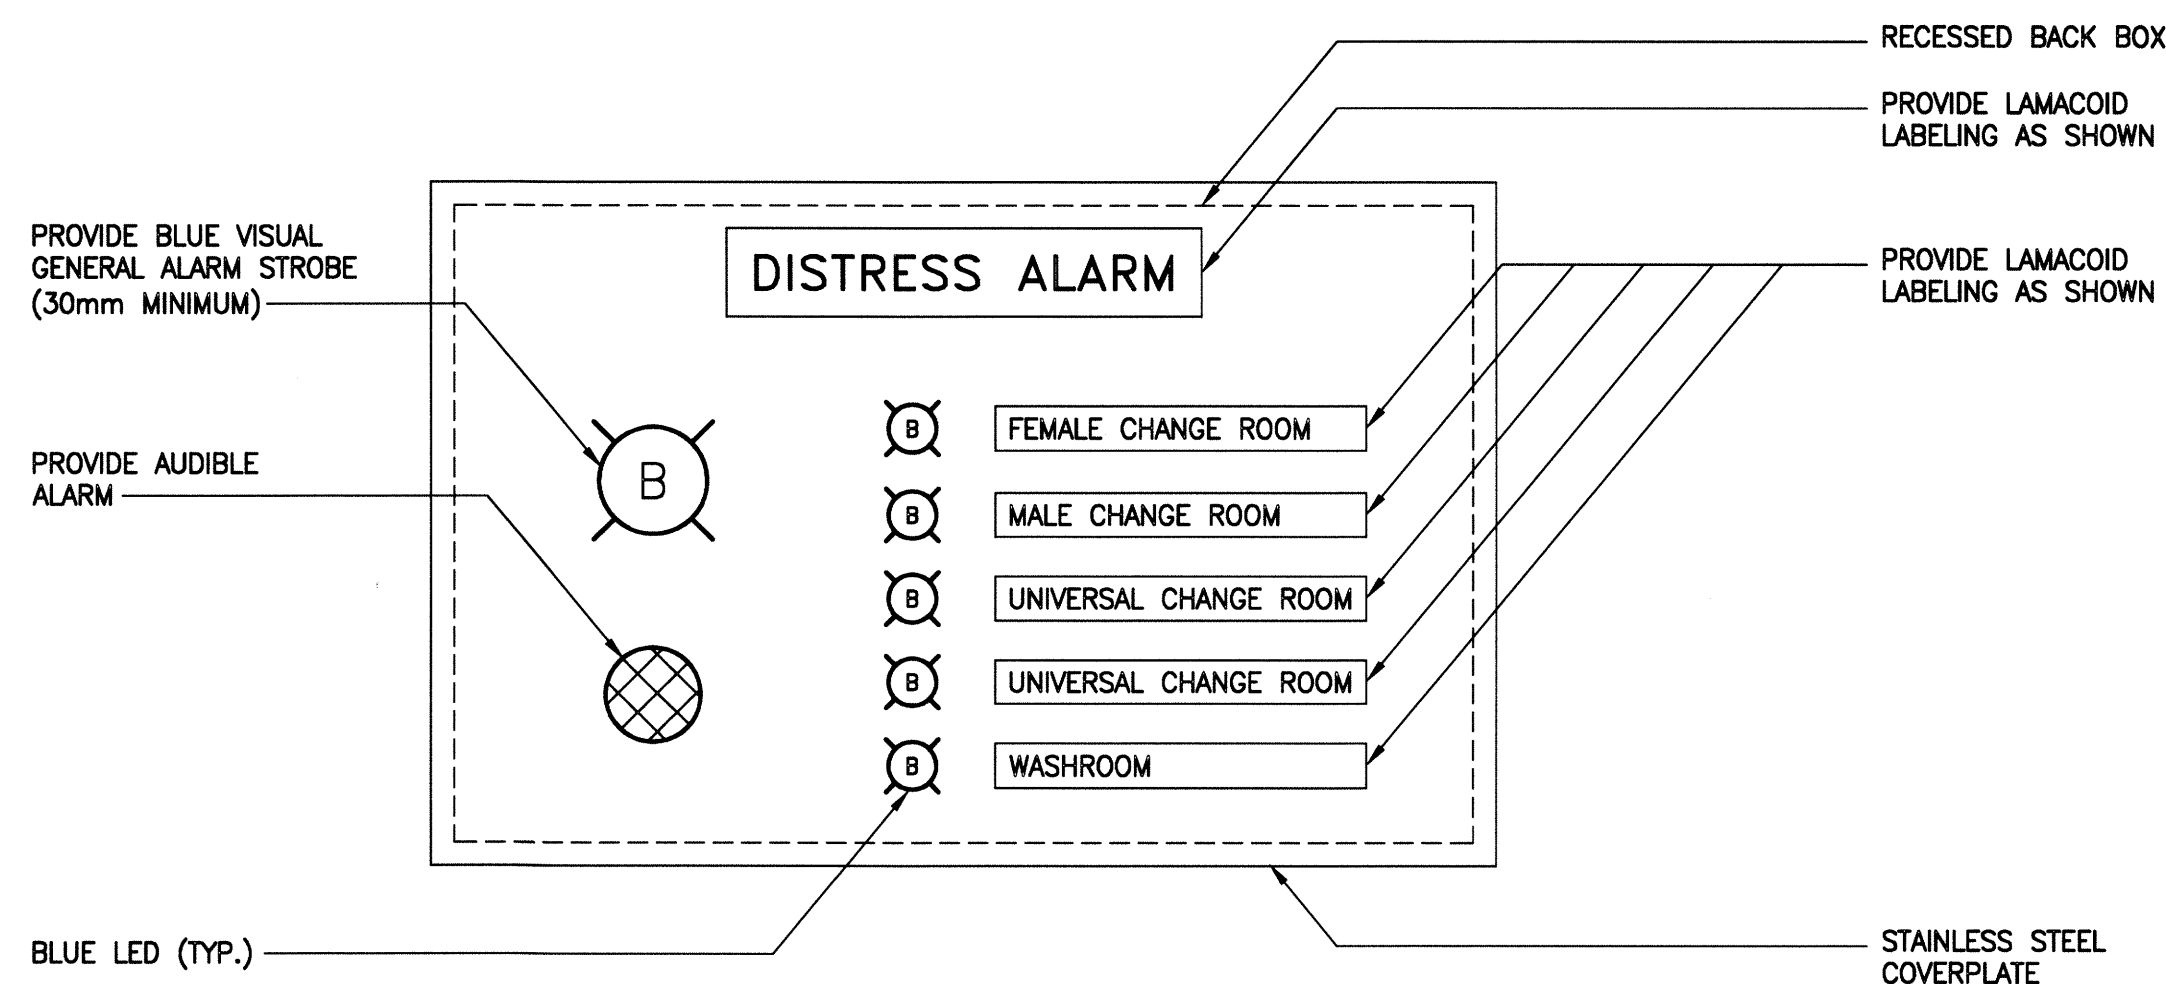

D DISTRESS ALARM PANEL

SCALE: N.T.S.

- NOTES:**
1. CONTRACTOR SHALL SUBMIT SHOP DRAWINGS INCLUDING WIRING DIAGRAM TO ENGINEER FOR REVIEW.
 2. PUSH BUTTONS IN WASHROOMS/CHANGE ROOMS SHALL TRIGGER THE GENERAL ALARM STROBE, THE AUDIBLE ALARM AND THE LED INDICATING THAT ROOM ON THE CONTROL PANEL.
 3. RESET OF ALARM IS ONLY BY THE SAME PUSHBUTTON IN THE WASHROOM/CHANGE ROOM.
 4. CONTRACTOR TO ENSURE CONTROL PANEL IS FULLY RECESSED AND FLUSH WITH NEW WALL FINISH. BACK BOX SHALL BE COORDINATED AT TIME OF SHOP DRAWING STAGE WITH GENERAL CONTRACTOR PRIOR TO WALL CONSTRUCTION.

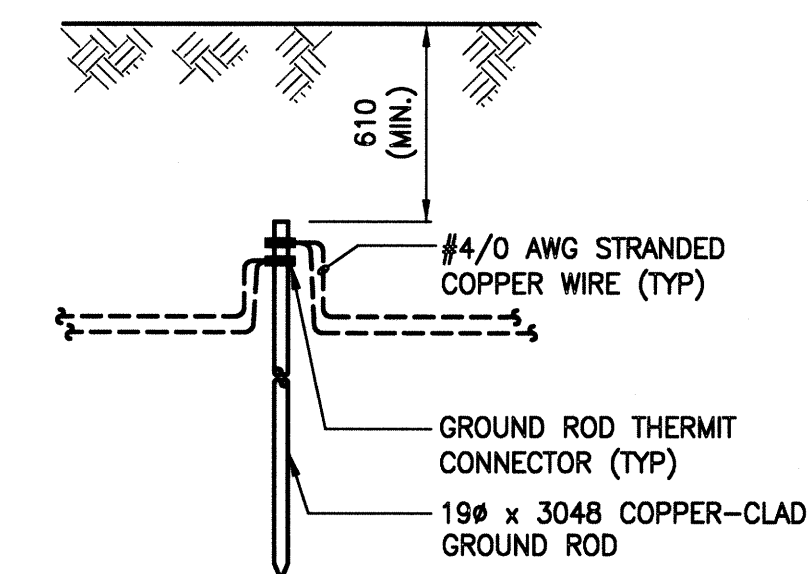


E GROUND ROD DETAIL

SCALE: N.T.S.

Issue / rev.

#	date	issue notes
1	2016/07/27	RE-ISSUED FOR CONSTRUCTION
0	2016/07/15	ISSUED FOR CONSTRUCTION

professional seals

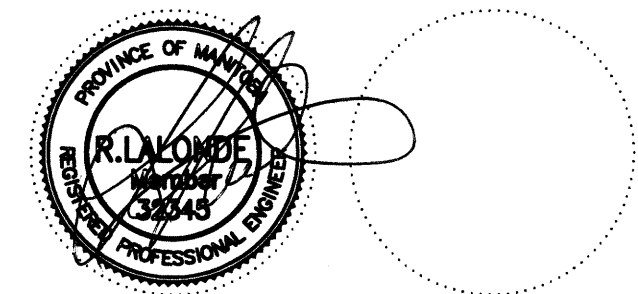

July 27, 2016

project information

SEVEN OAKS POOL

444 Adsum Drive
Winnipeg, MB
Canada

client

drawing information

ELECTRICAL SCHEMATIC DIAGRAMS AND DETAILS

drawn by: GCN

approved by: *[Signature]*

scale: AS NOTED

date issued: 2016.07.15

proj. #: 14-1736-008

rev. #: R-1

SEVEN OAKS POOL RENOVATION & ADDITION
BID OPPORTUNITY NO. 645-2016

E6 01