


issue / rev.	date	issued notes
0	2016.07.15	ISSUED FOR CONSTRUCTION
#		

professional seals

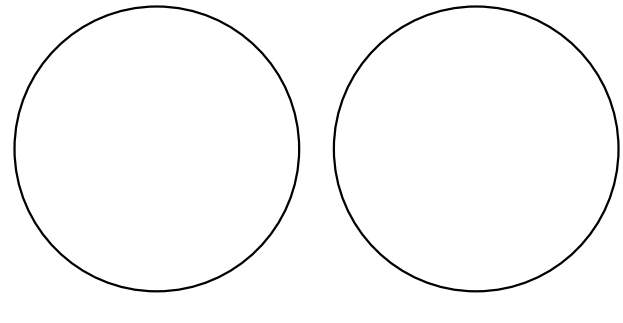

project information

SEVEN OAKS POOL RENOVATION & ADDITION
444 ADSUM DRIVE
WINNIPEG, MB
CANADA

client

CITY OF WINNIPEG
4TH FLOOR - 85 KING ST.
WINNIPEG, MB

drawing information
Building Sections

drawn by: M.B. / AVP
approved by: FDW

scale: 1 : 100
date issued: 2016.07.12
proj. #: W14432
rev. #: 0

SEVEN OAKS POOL RENOVATION & ADDITION
BID OPPORTUNITY NO. 645-2016

This drawing must not be scaled. The contractor shall verify all dimensions and other data on site prior to commencement of work. All discrepancies, errors, and omissions are to be reported to the architect. Drawings and specifications, as instruments of service, are the property of the architect, and when made, must bear his name. All rights to be returned to the architect on request. No reproduction may be made without the permission of the architect, and when made, must bear his name. All rights to be returned to the architect on request.

