


Issue / rev.

0	2016.07.15	ISSUED FOR CONSTRUCTION
#	date	issued notes

professional seals

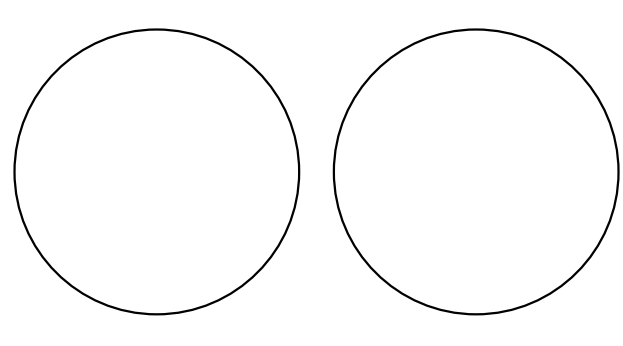

project information

SEVEN OAKS POOL RENOVATION & ADDITION

444 ADSUM DRIVE
WINNIPEG, MB
CANADA


client

CITY OF WINNIPEG
4TH FLOOR - 85 KING ST.
WINNIPEG, MB


drawing information

drawn by: M.B. / AVP
approved by: FDW
scale: 1:10
date issued: 2016.07.12
proj. #: W14432
rev. #: 0


SEVEN OAKS POOL RENOVATION & ADDITION
BID OPPORTUNITY NO. 645-2016

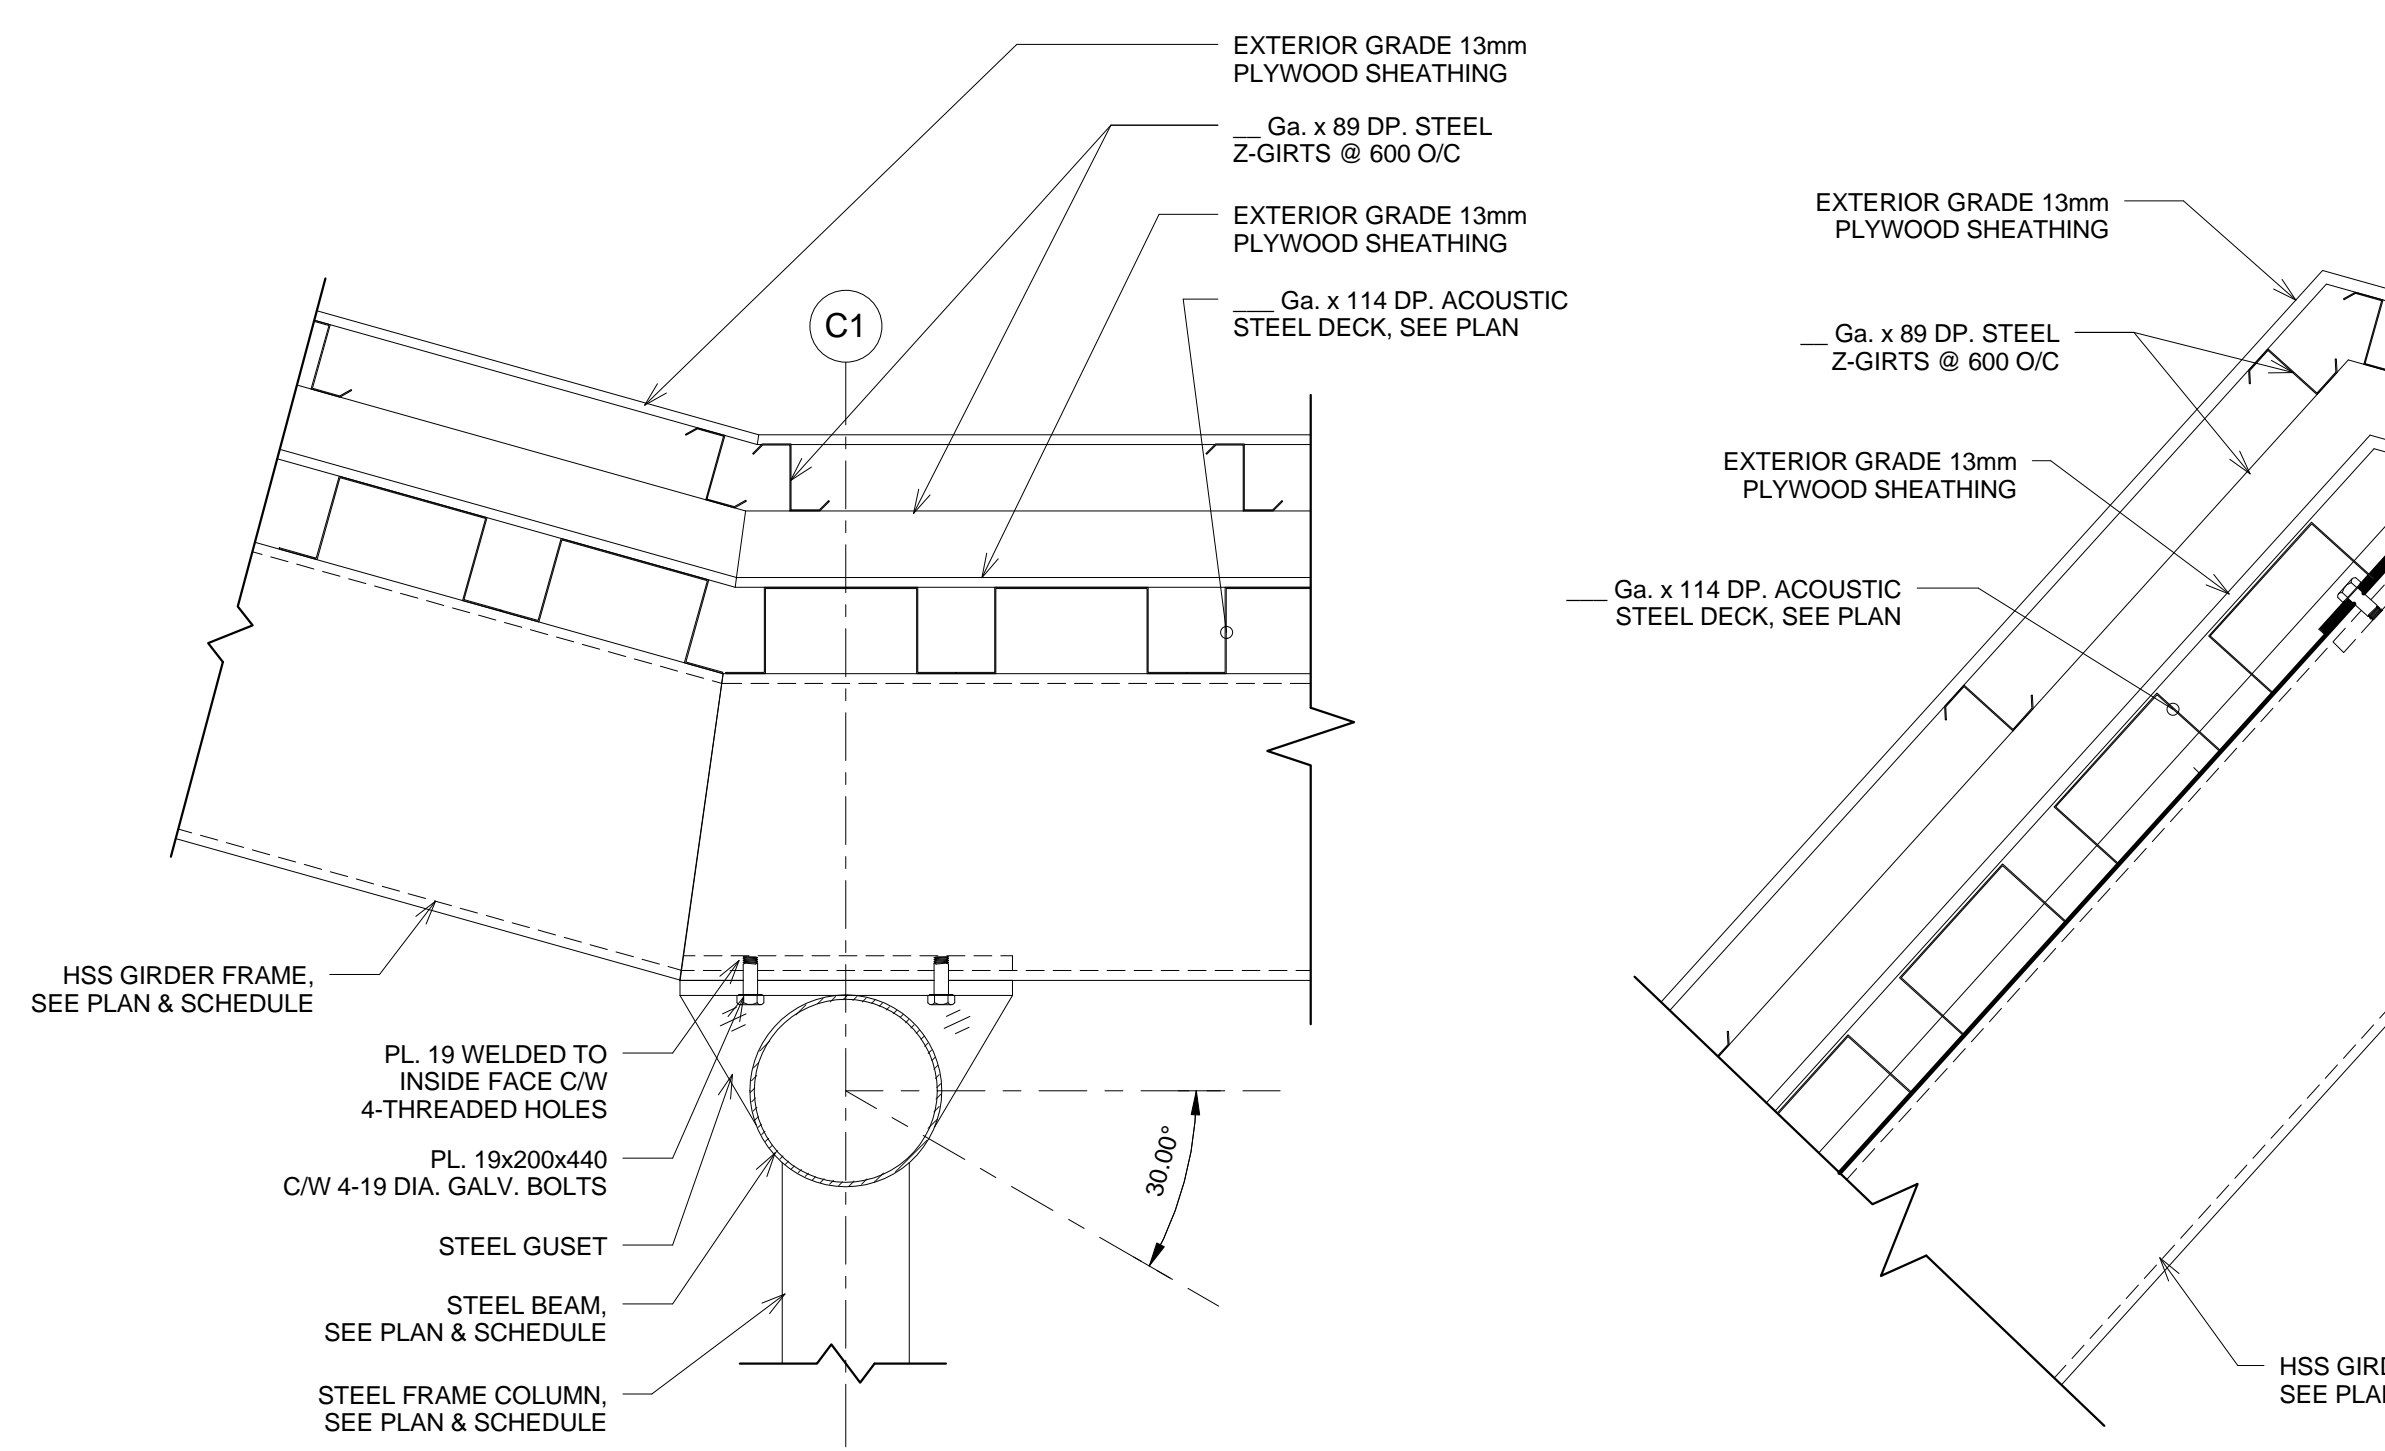


1 Section Detail
S-11 1:10

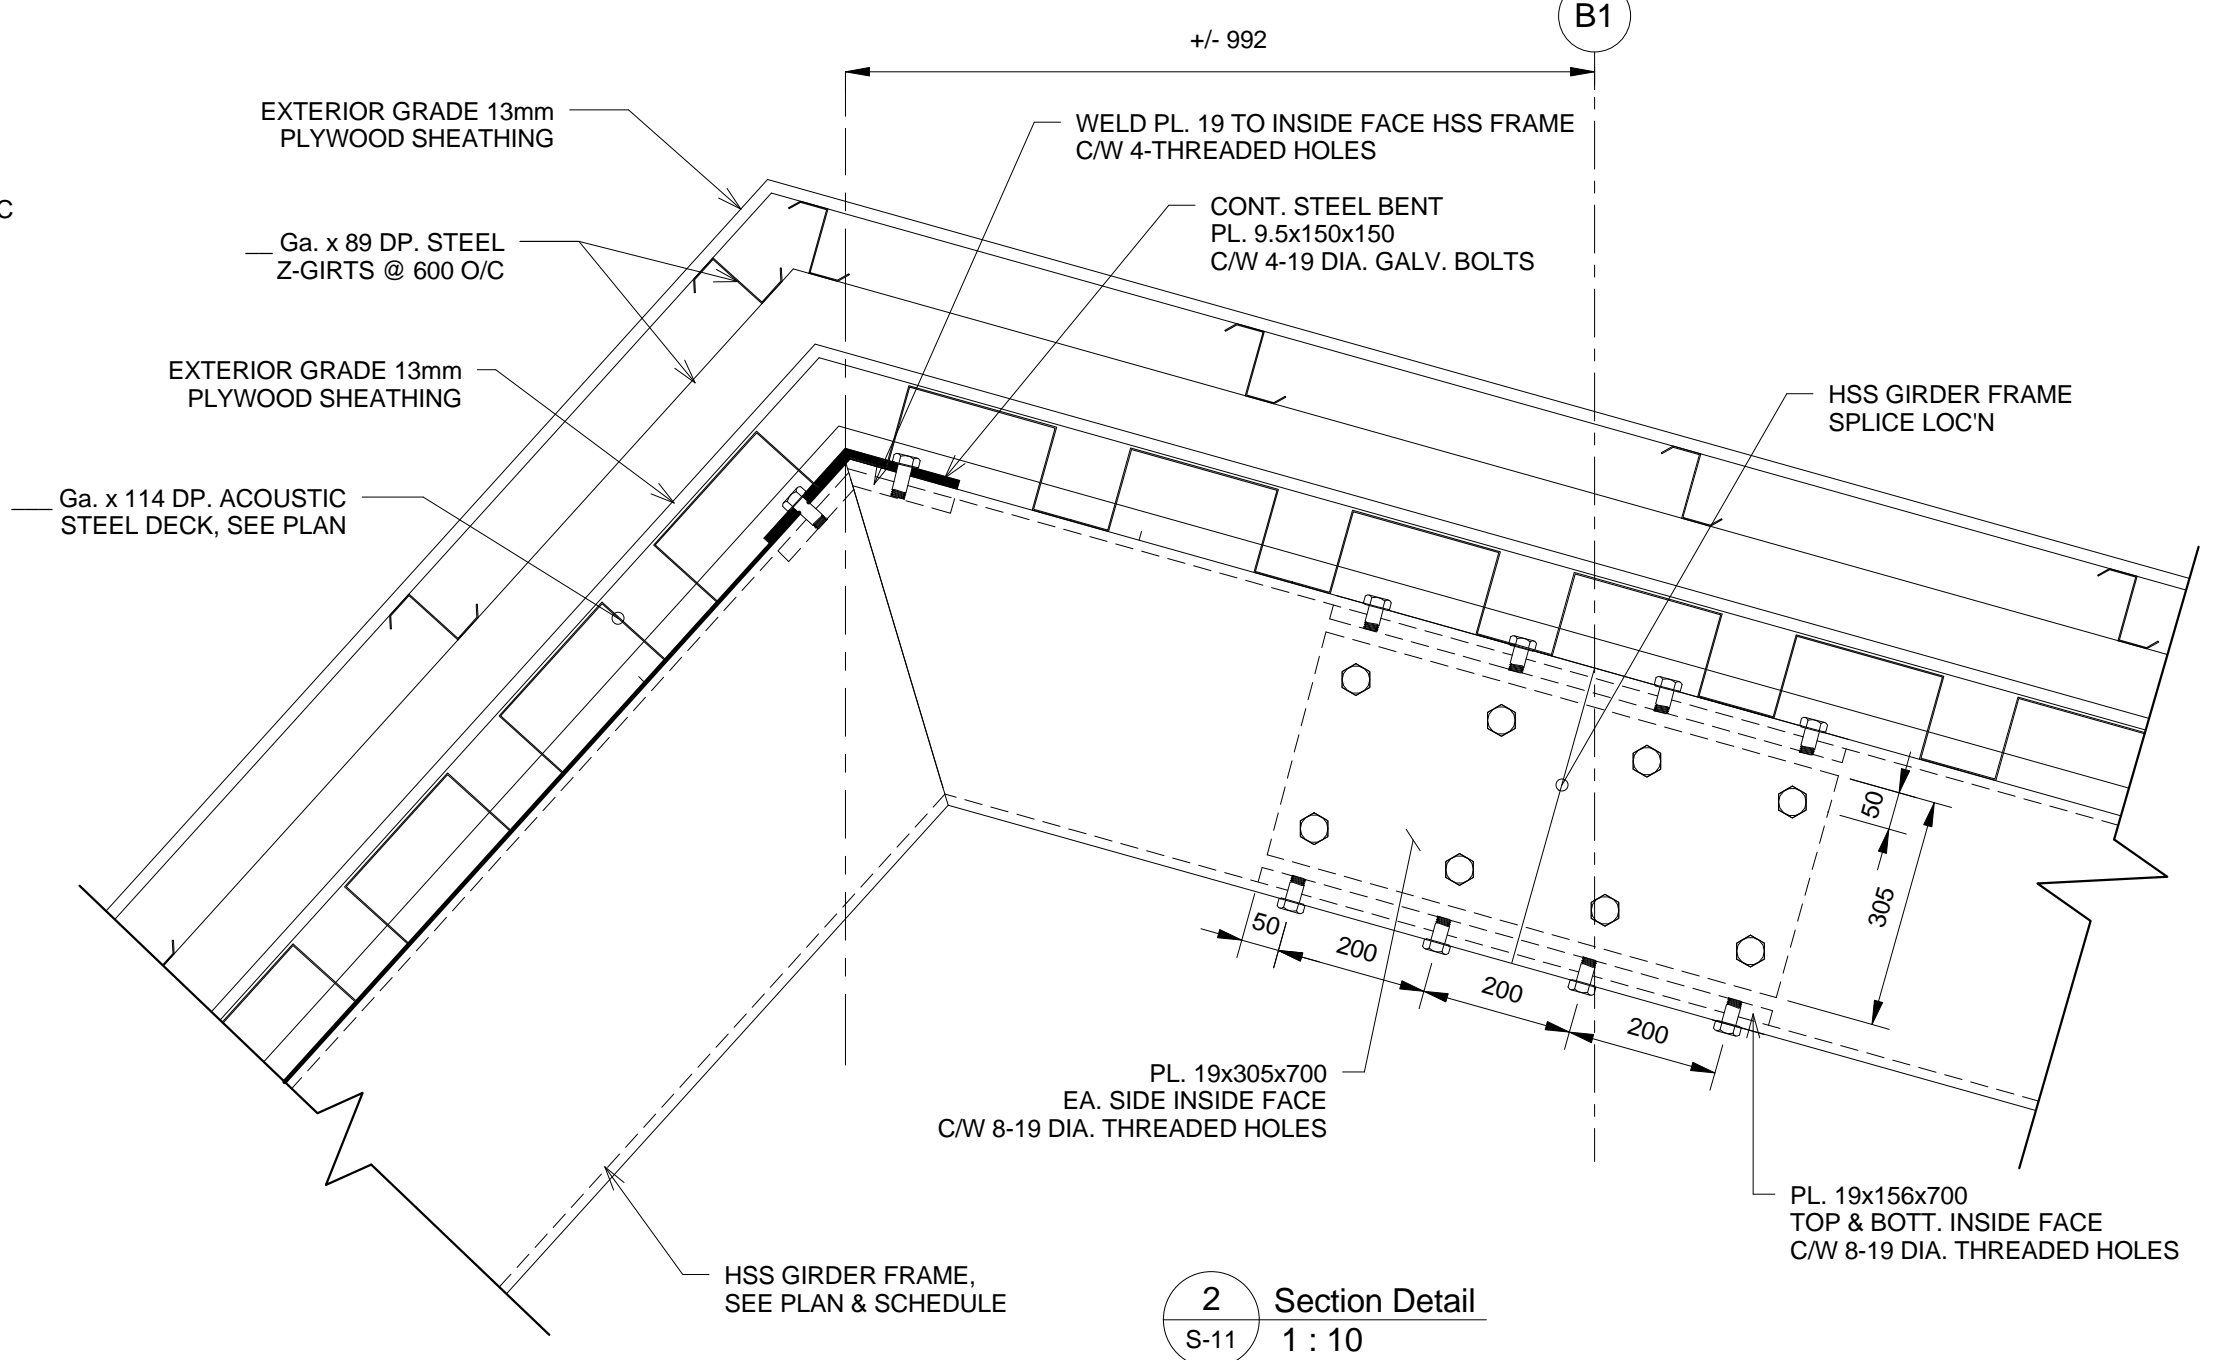


2 Section Detail
S-11 1:10

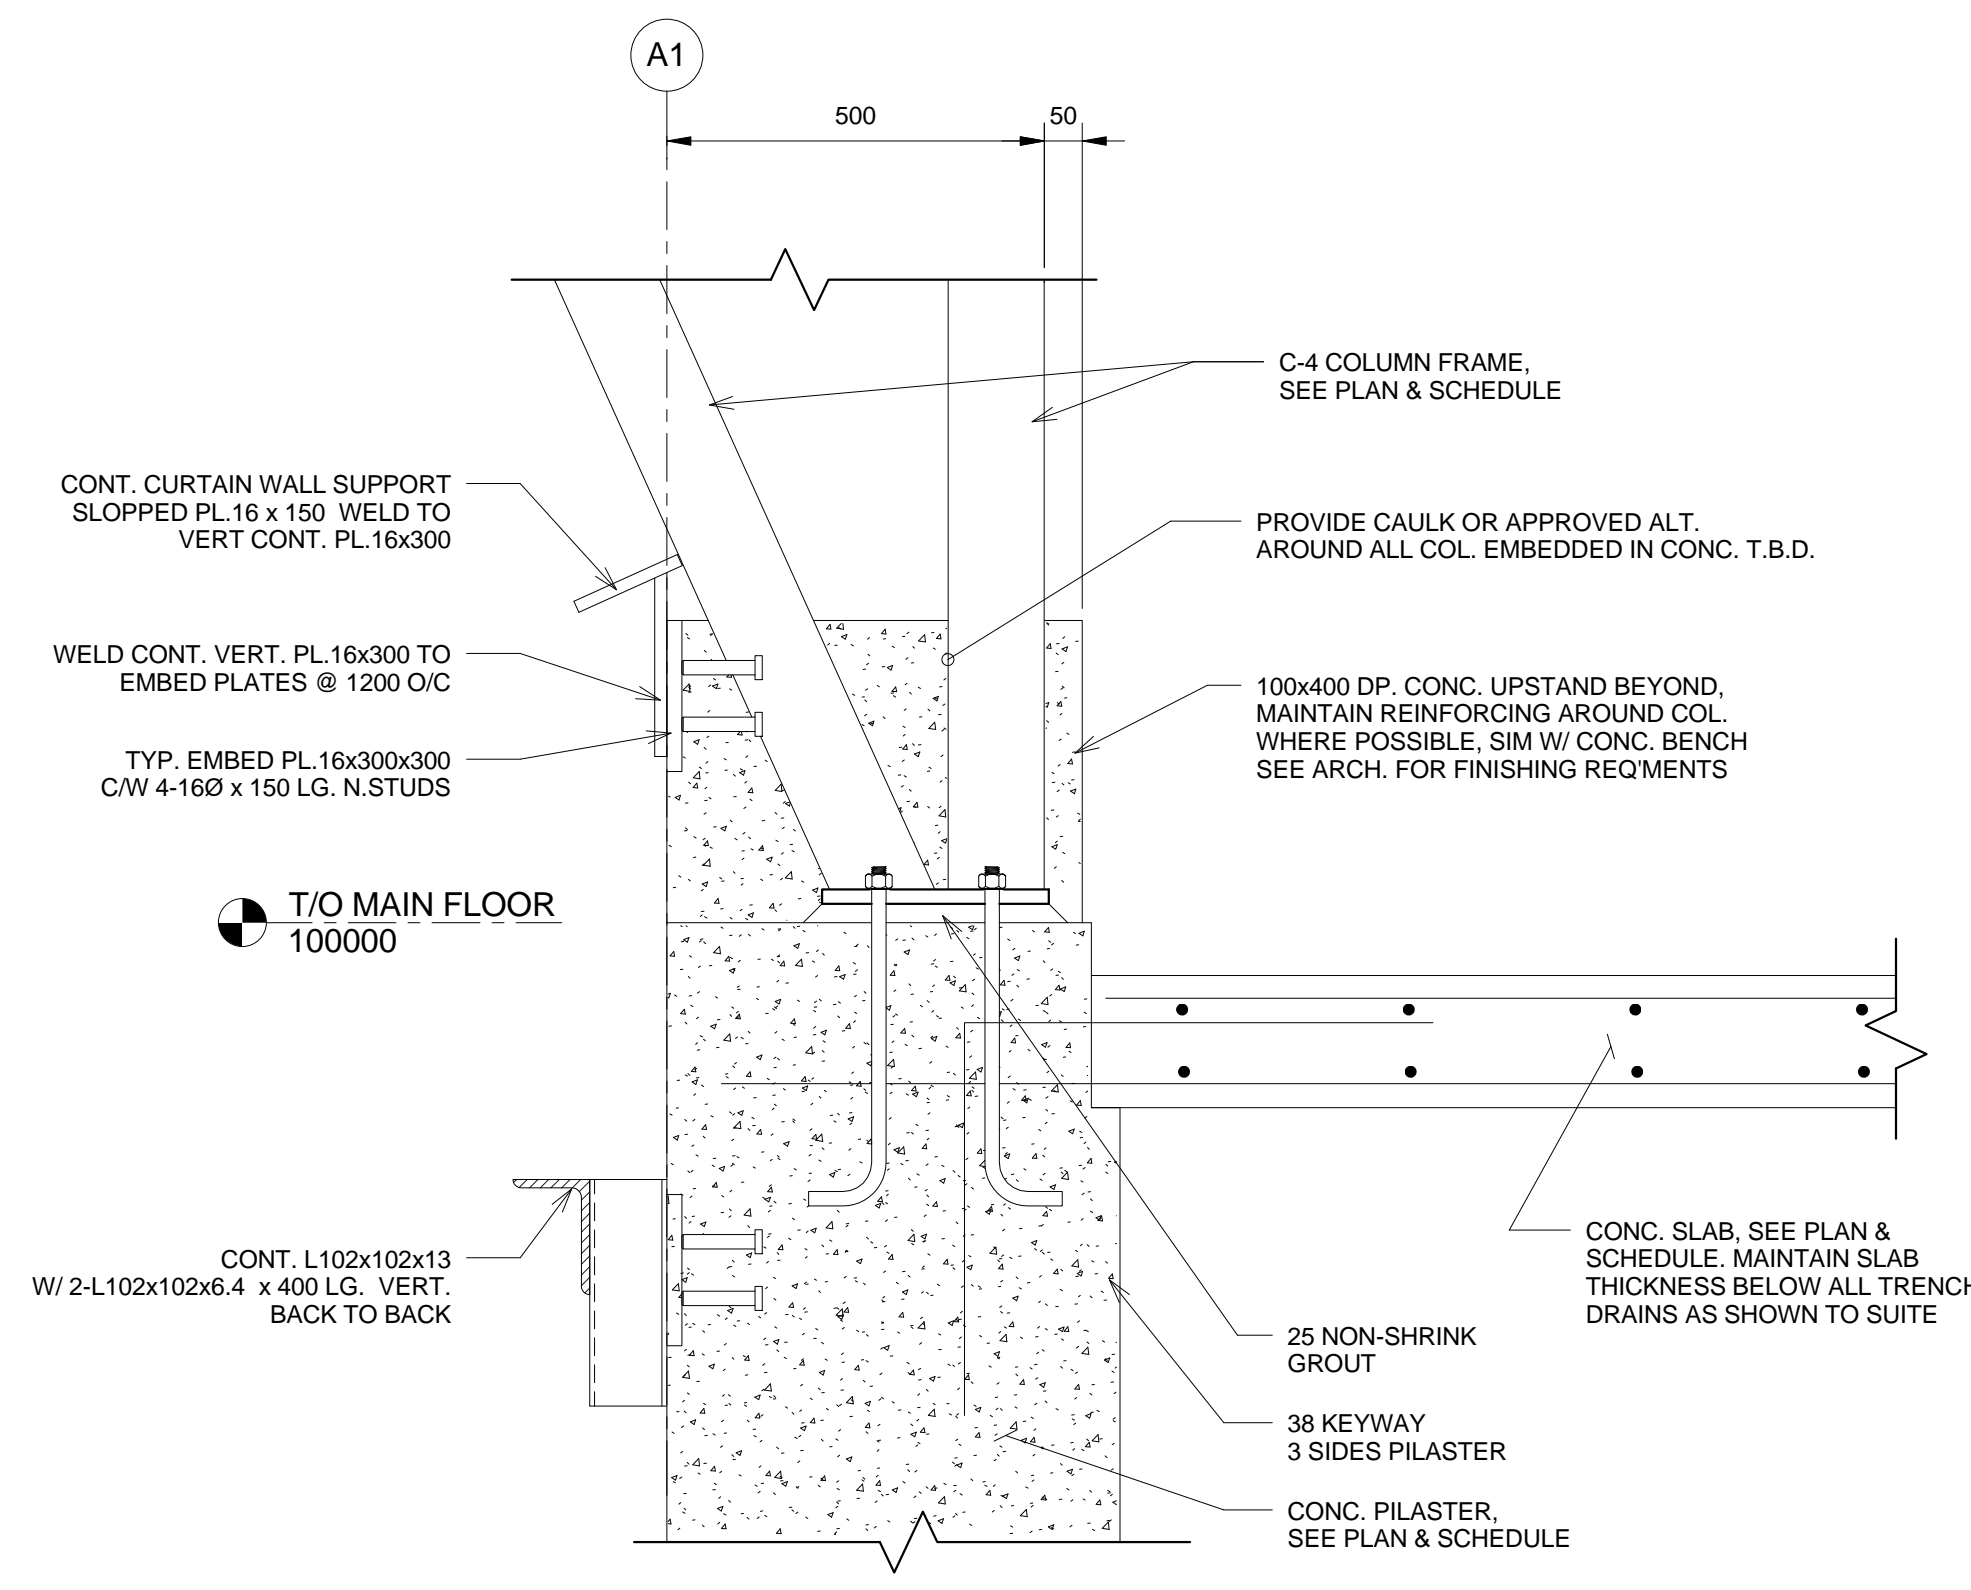


3 Section Detail
S-11 1:10

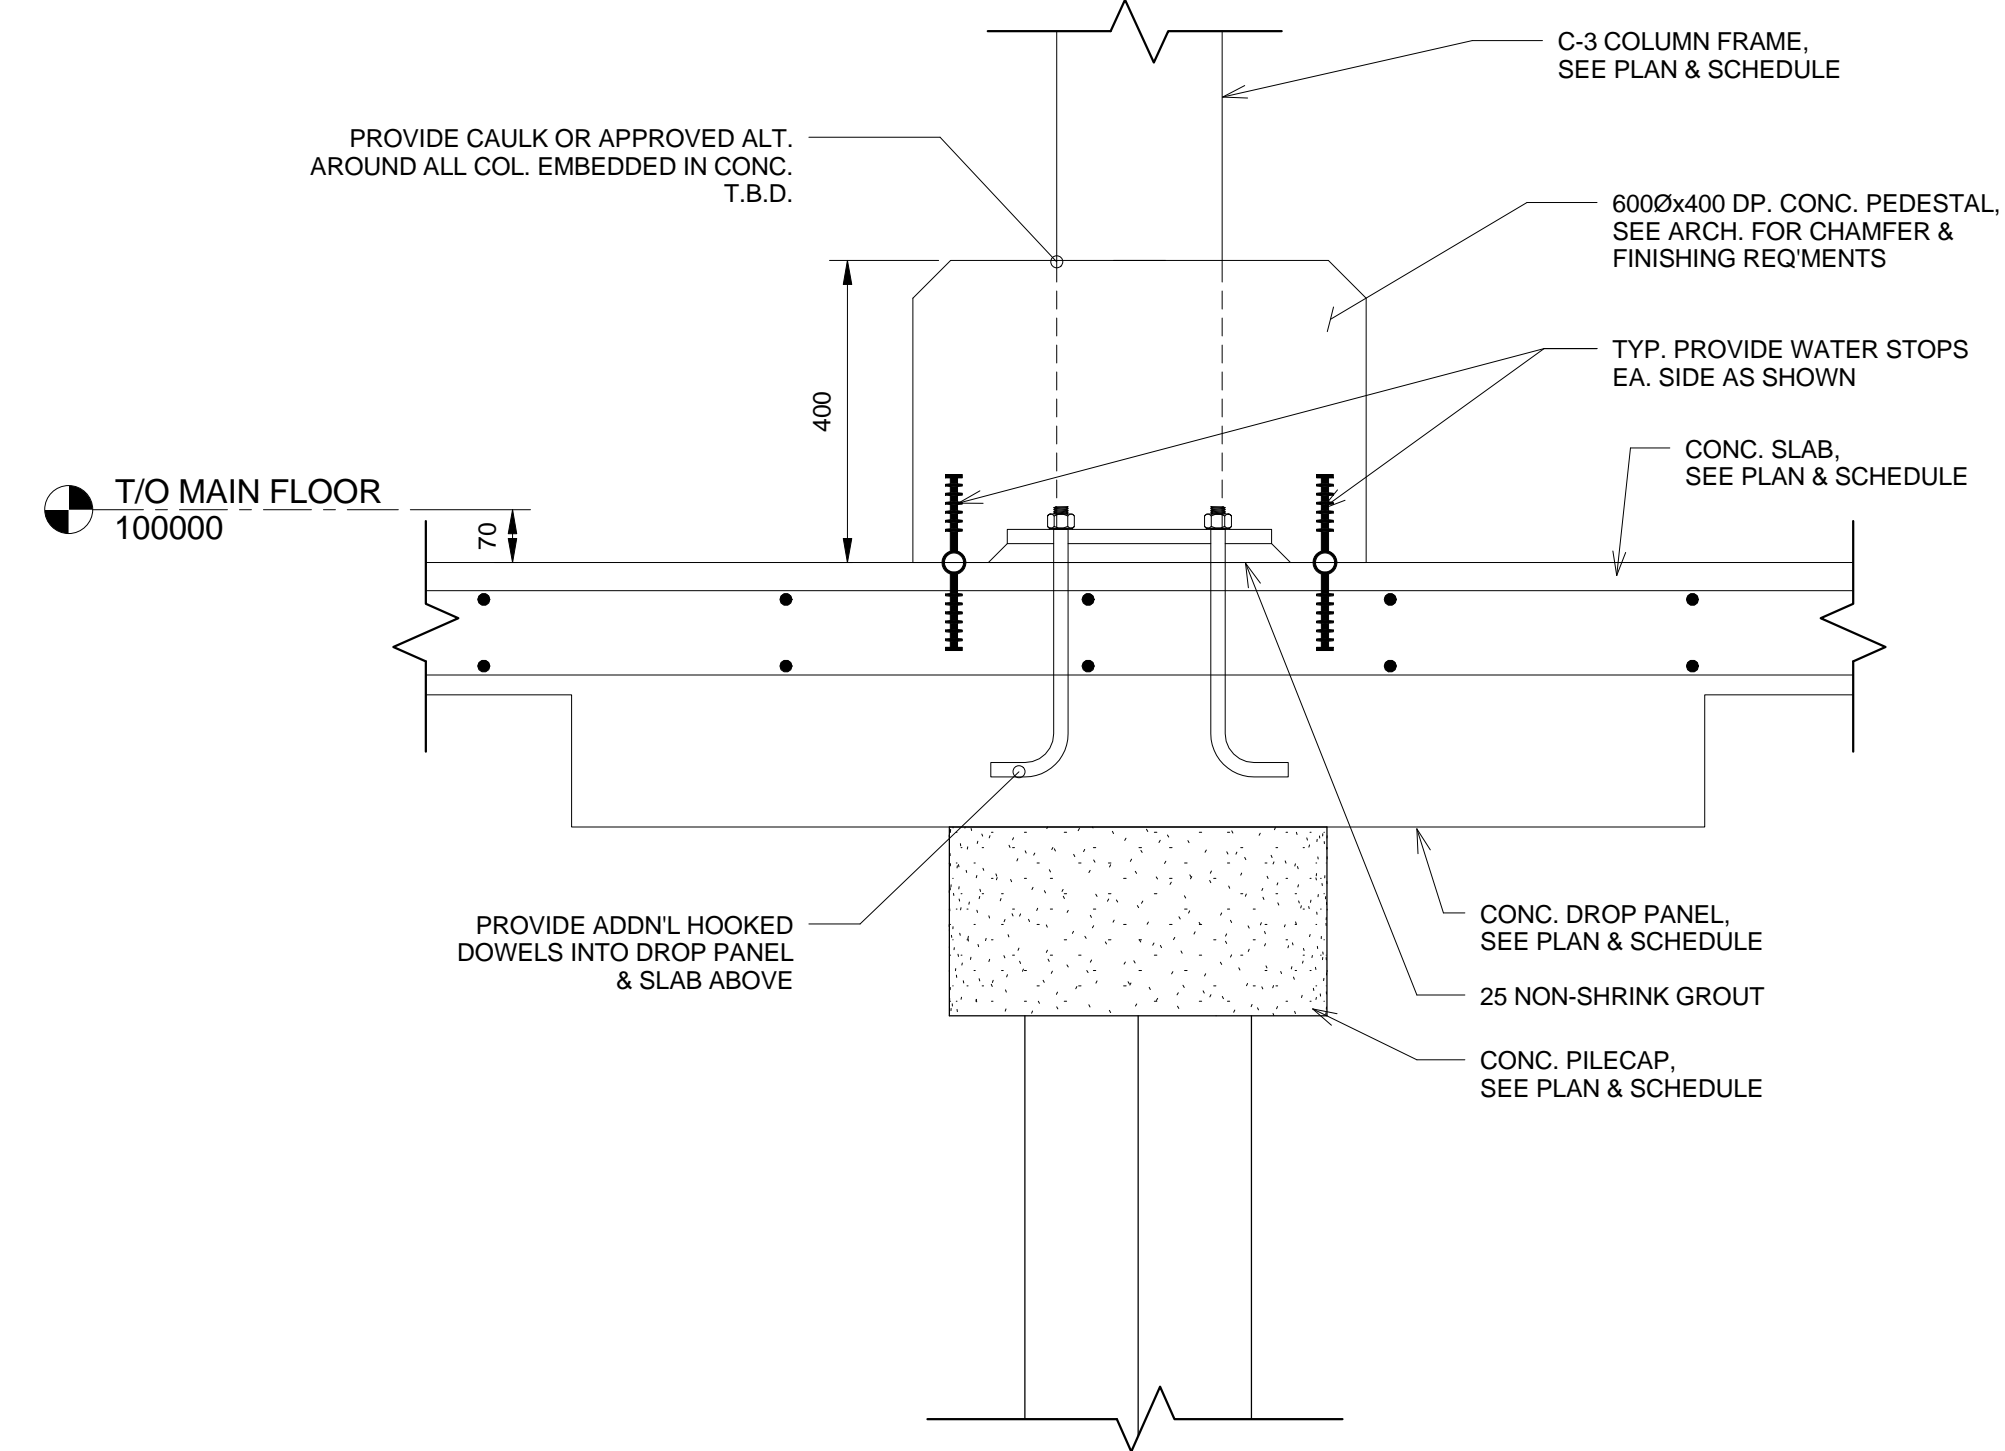


4 Section Detail
S-11 1:10

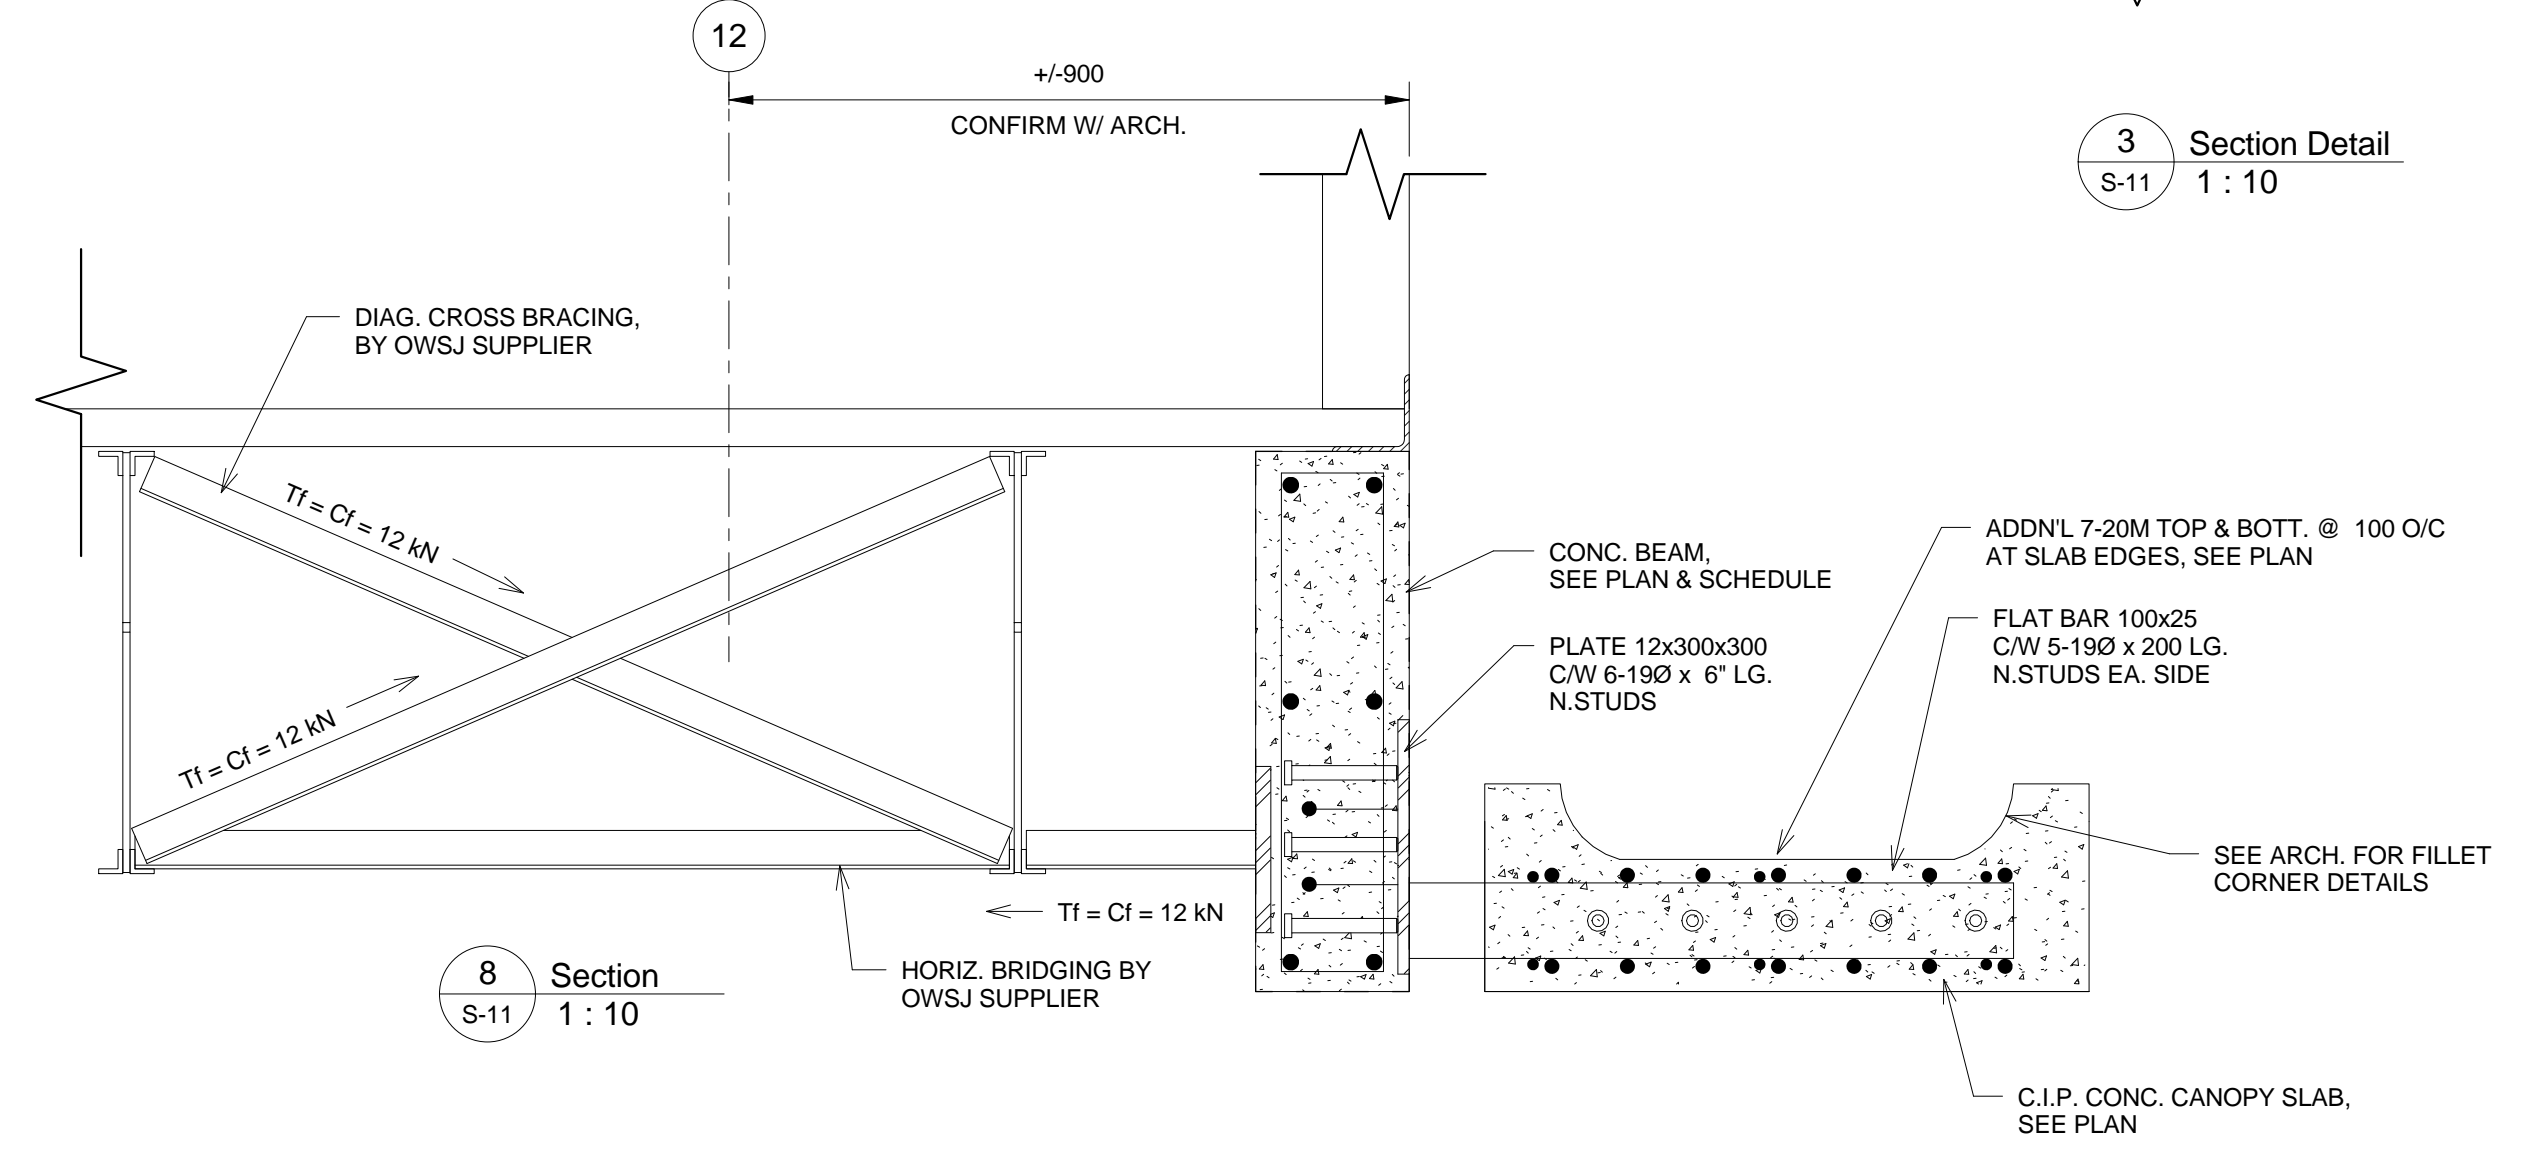


8 Section
S-11 1:10

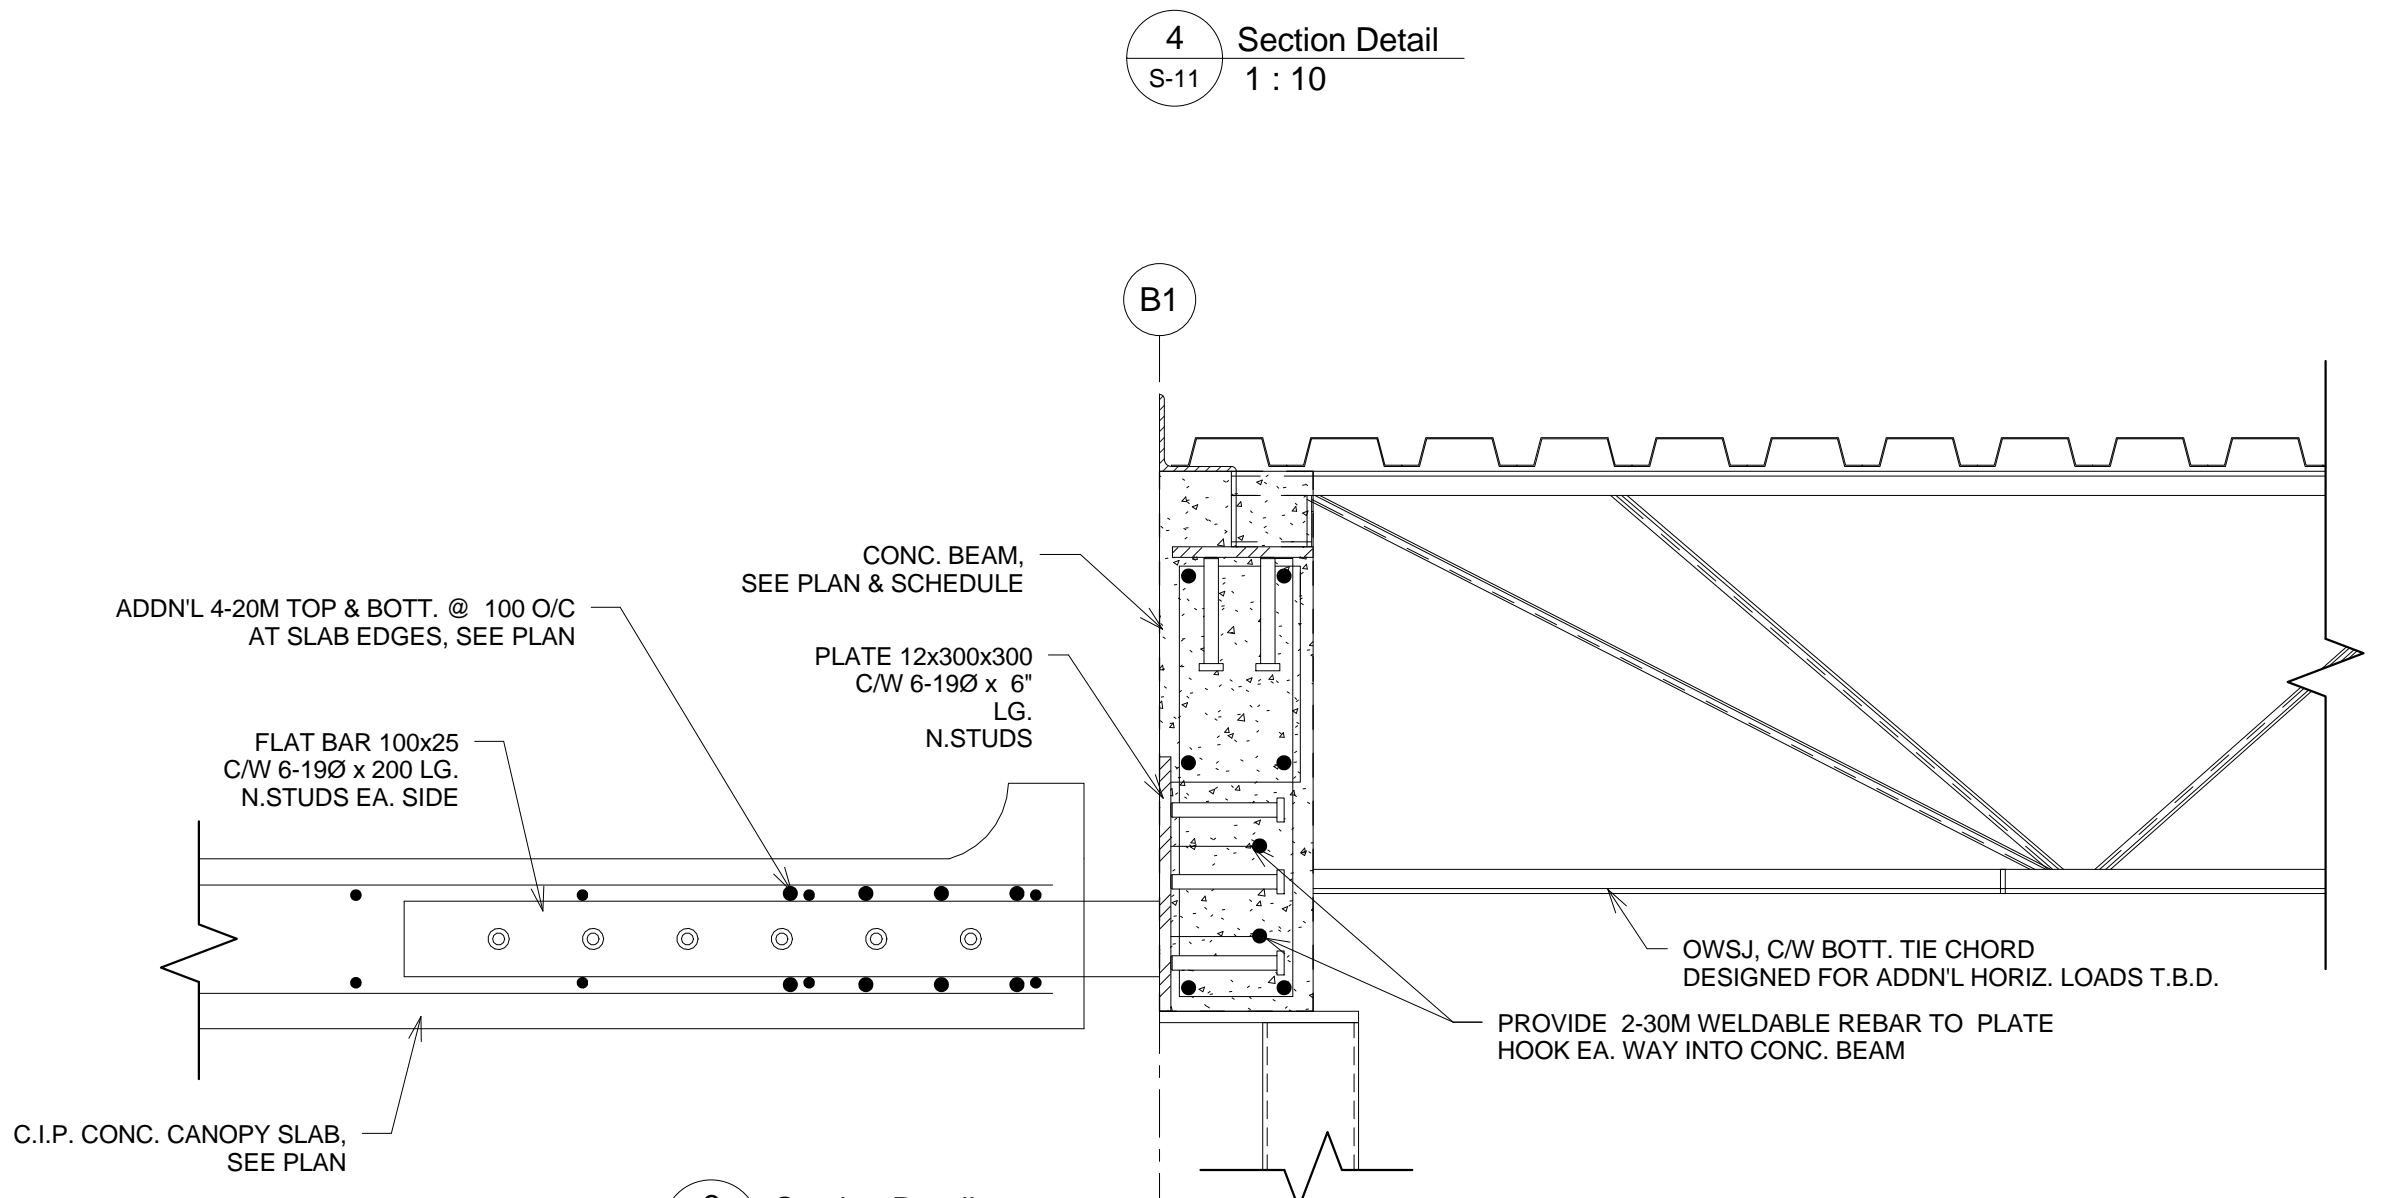

6 Section Detail
S-11 1:10

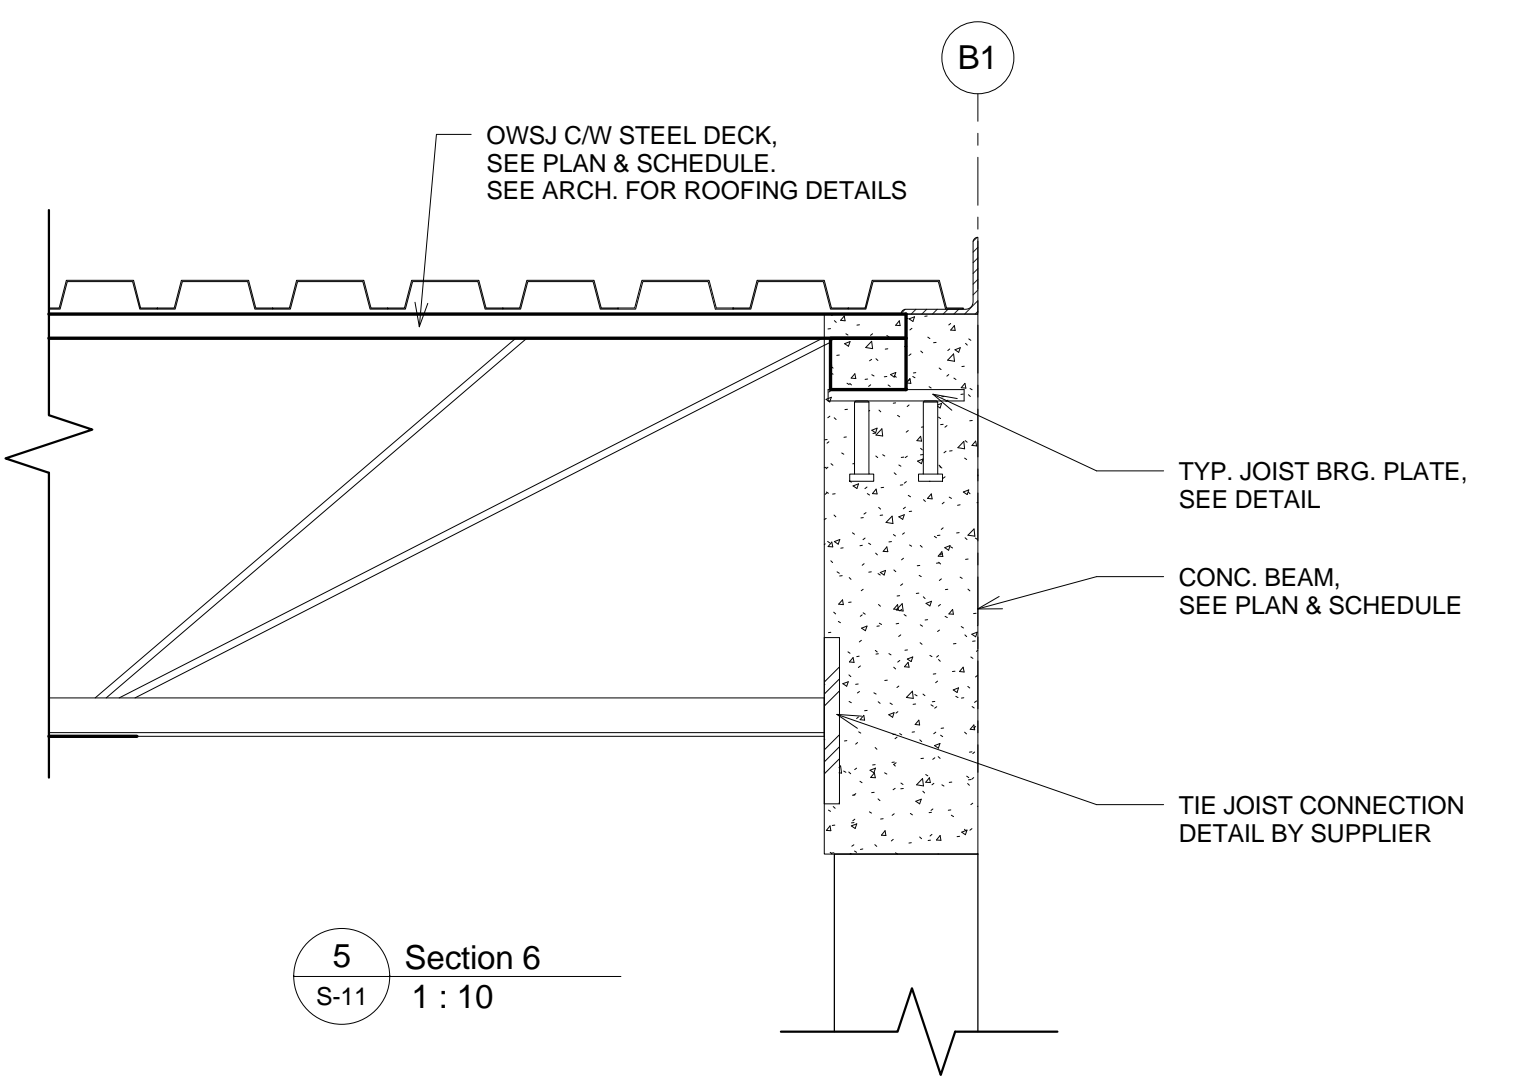

5 Section 6
S-11 1:10

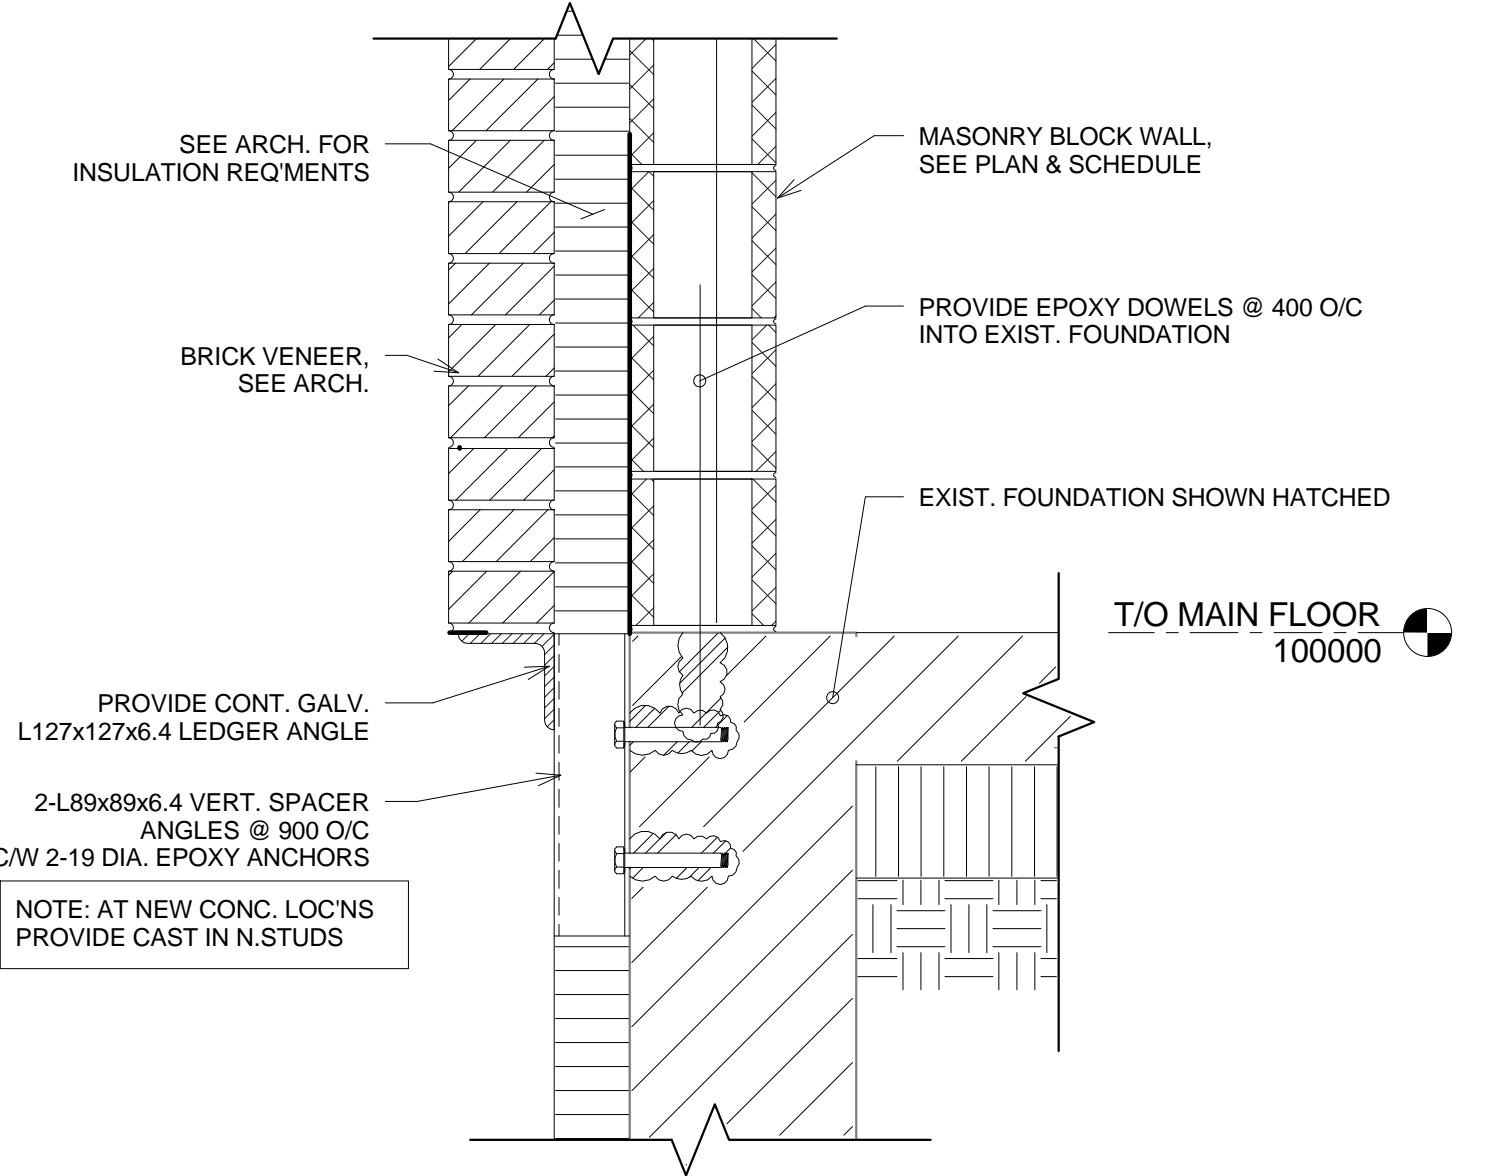

7 Typ. Detail
S-11 1:10

This drawing must not be scaled. The contractor shall verify all dimensions and other data on site prior to commencement of work. All discrepancies, errors, and omissions are to be reported to the architect. Drawings and specifications, as instruments of service, are the property of the architect, and when made, must bear his name. All prints to be returned to the architect on request.