



TAMARAC BAY - LAKEWOOD BV TO LAKEWOOD BV



THUNDER BAY - WOODYDELL AV TO BRAMTON ST

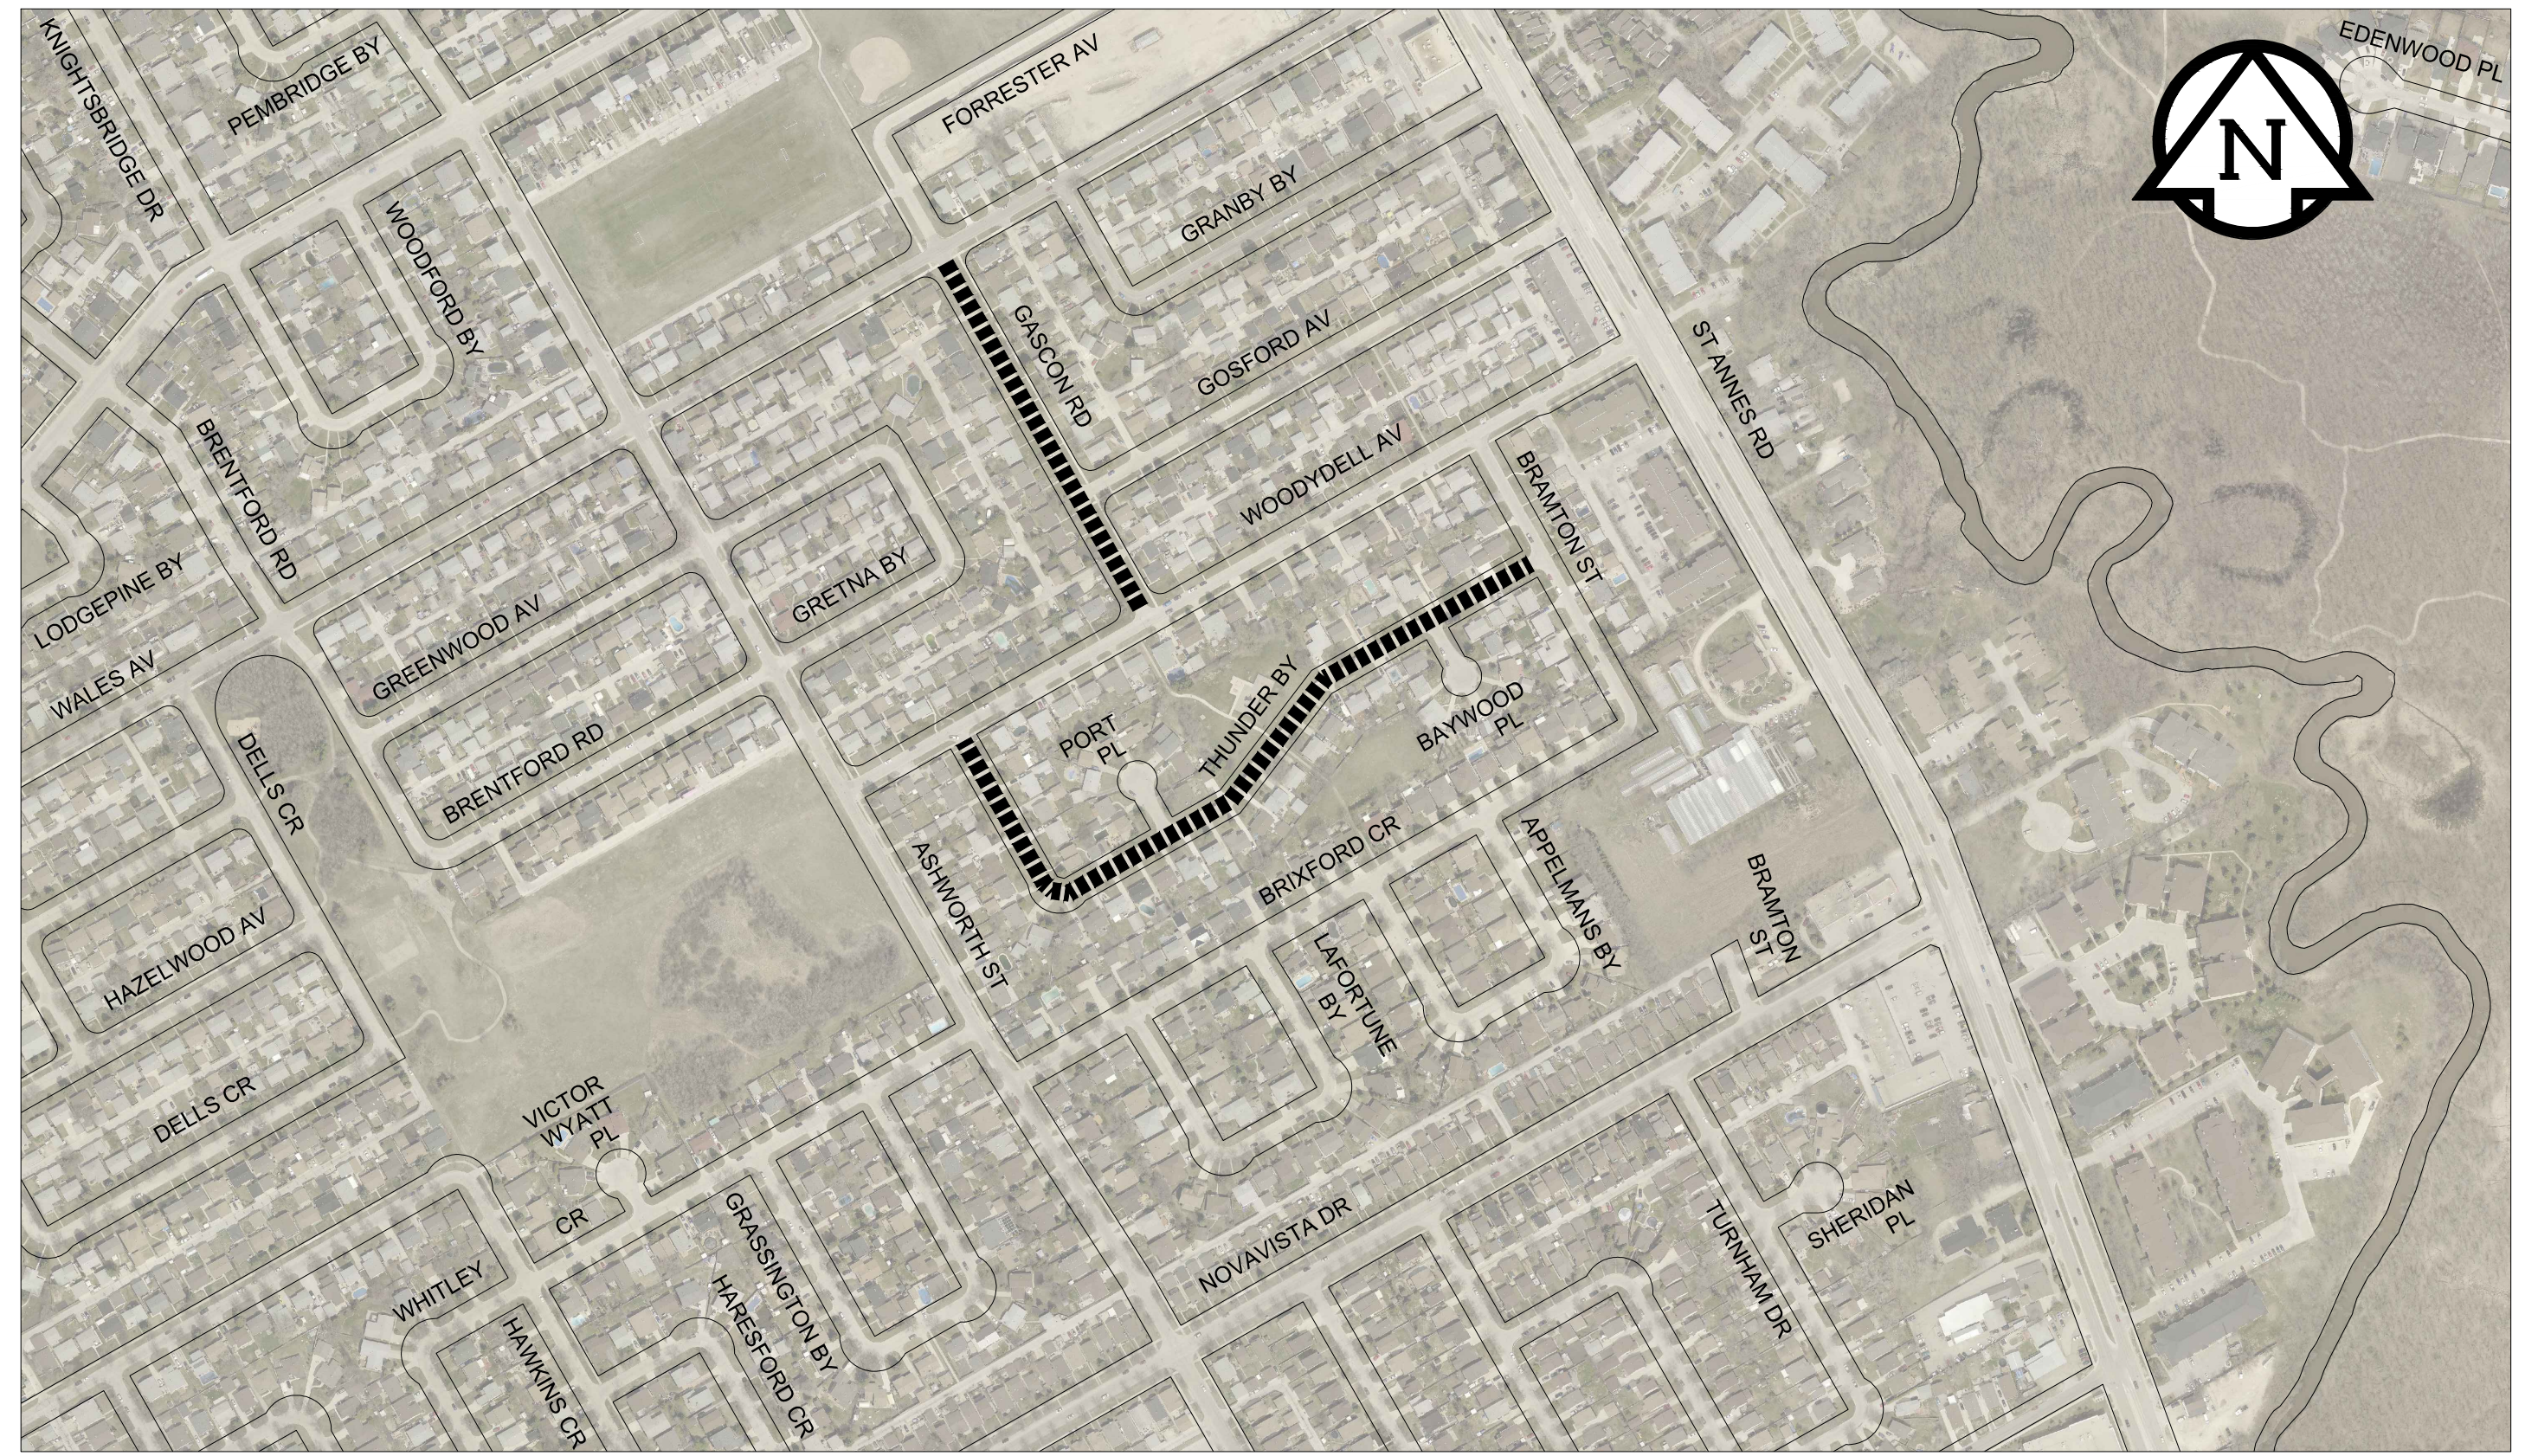



WESTMORELAND ROAD - COLUMBIA DR TO SHEFFIELD RD

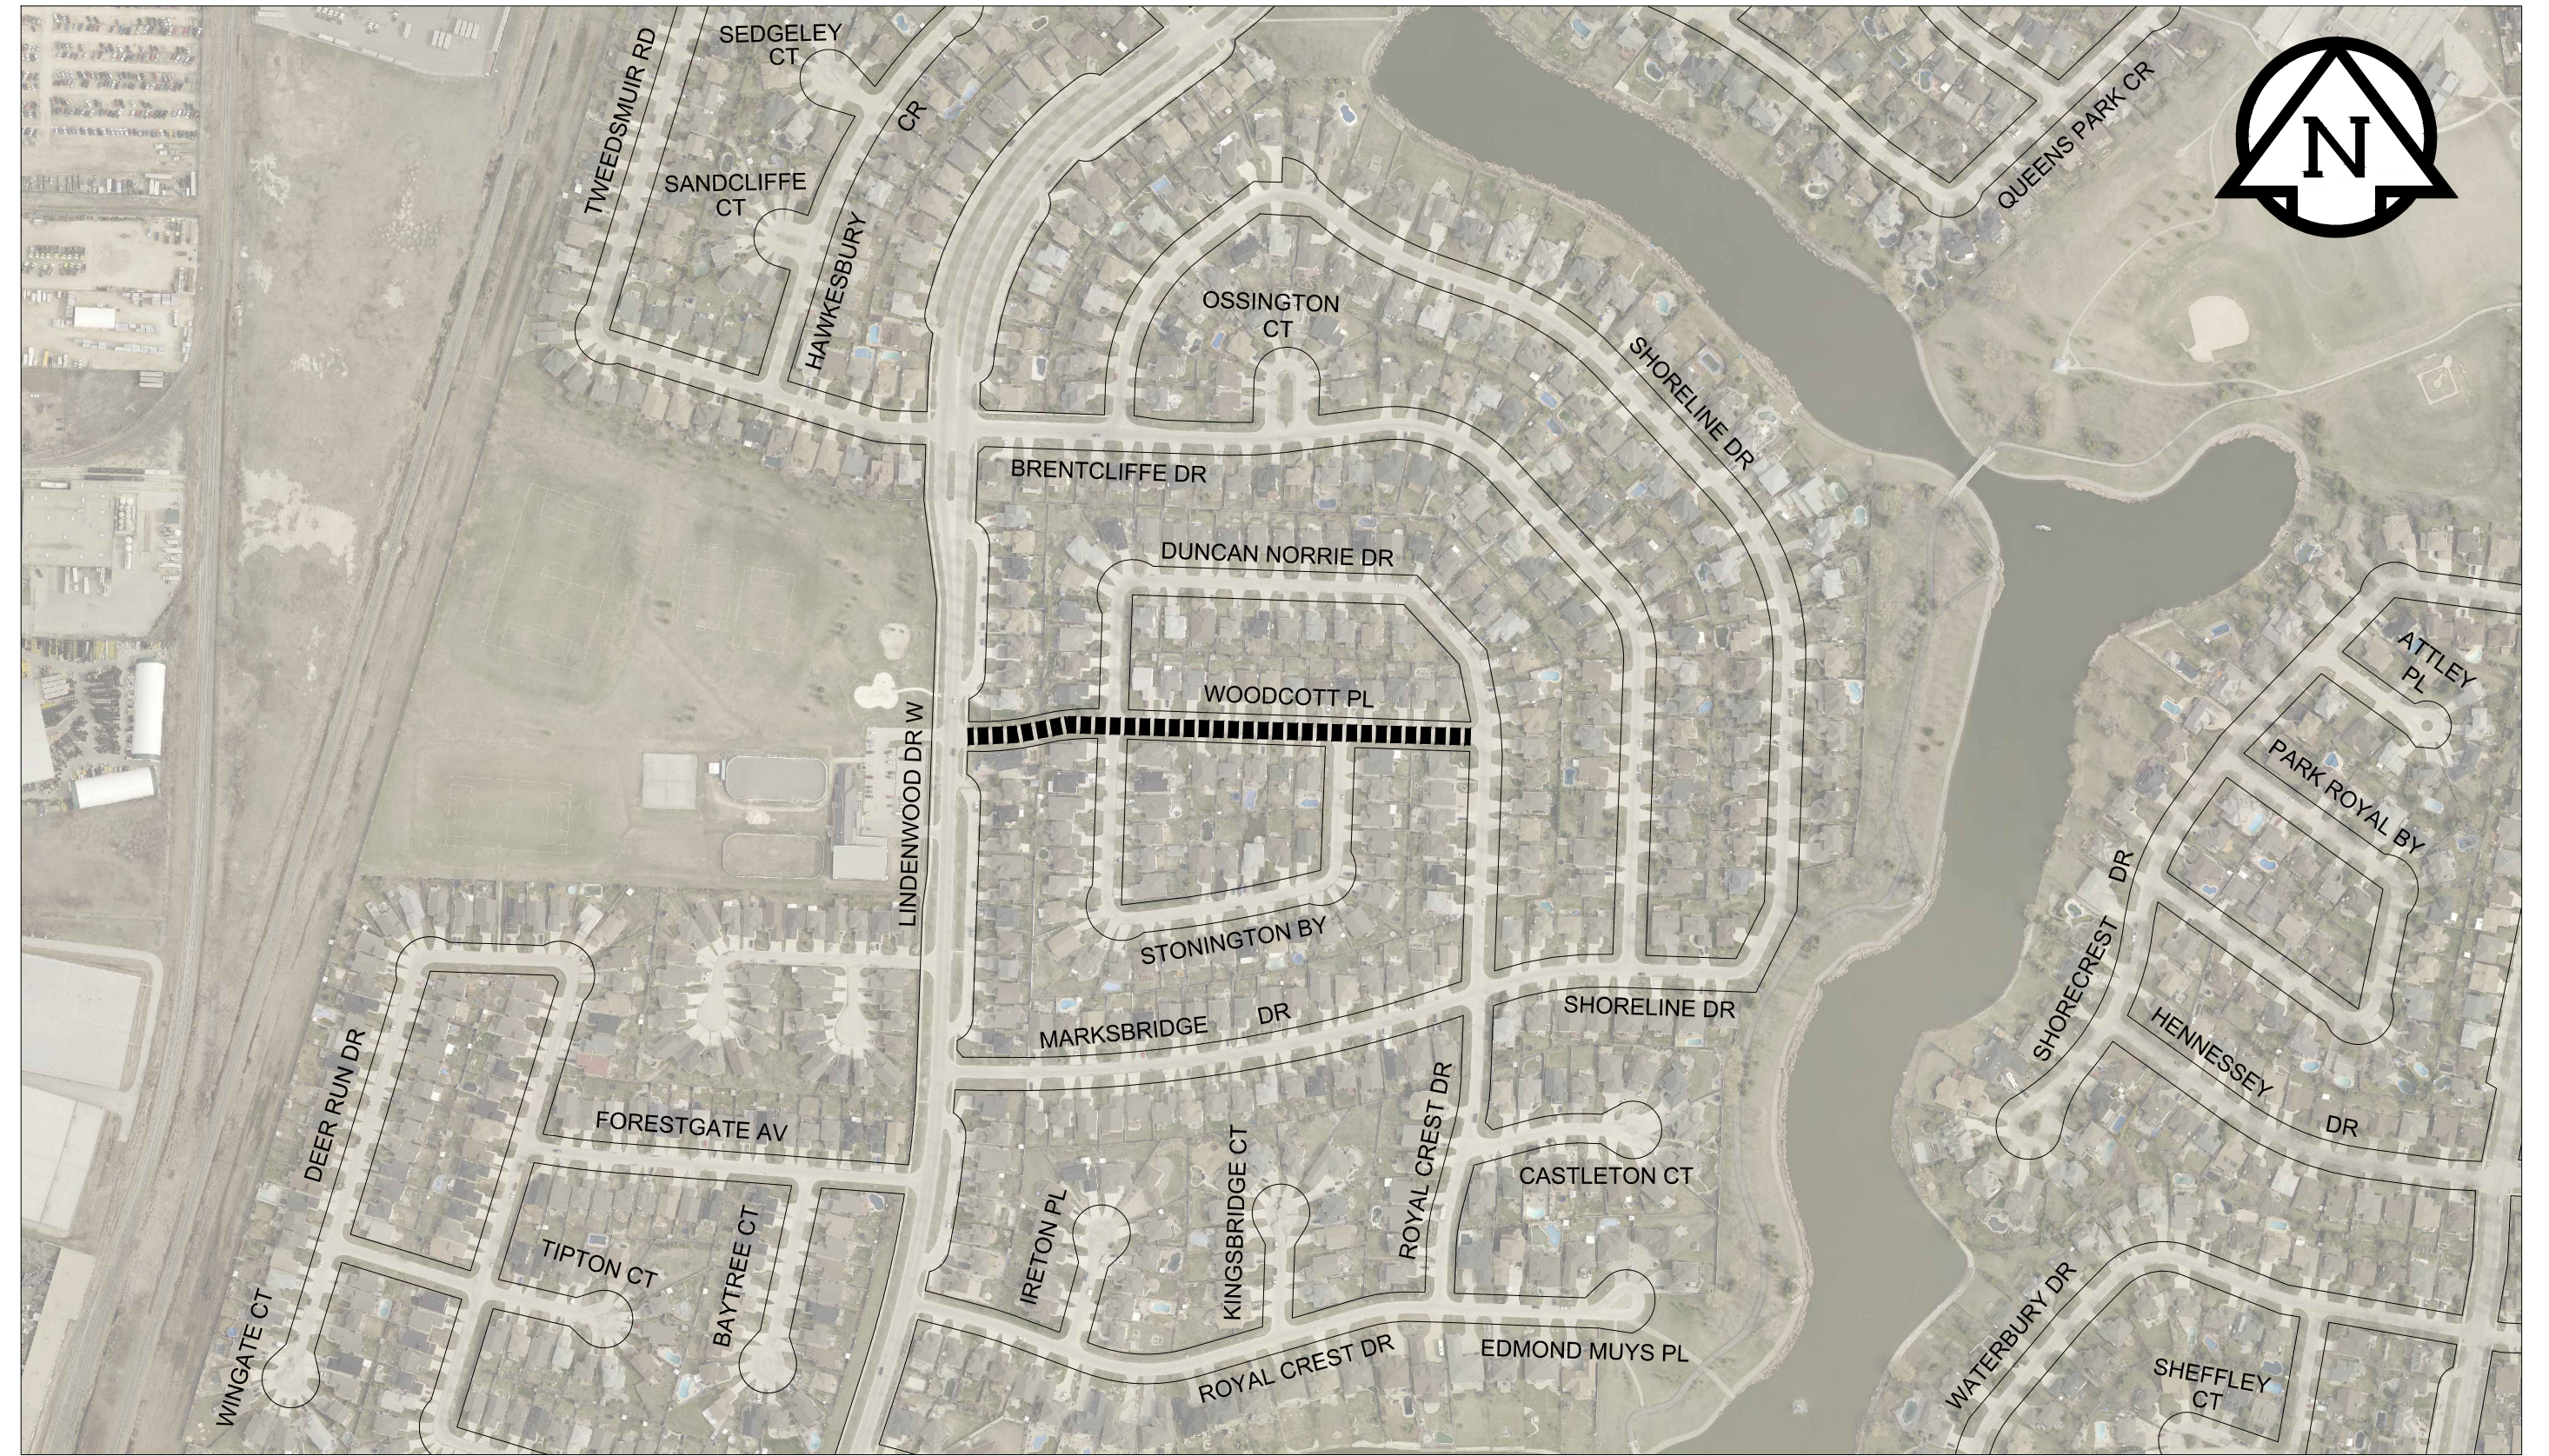

WOODCOTT PLACE - DUNCAN NORRIE DR TO LINDENWOOD DR W

LEGEND

- LIMIT OF CONSTRUCTION
- BUS ROUTE

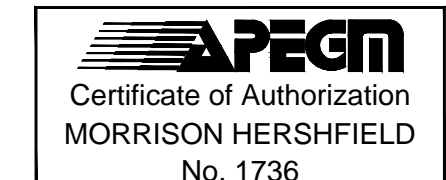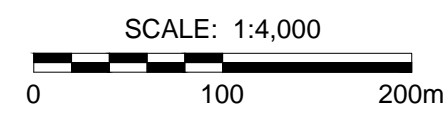

LOCATION APPROVED UNDERGROUND STRUCTURES


SUPR. U/G STRUCTURES	DATE

NOTE:
LOCATION OF UNDERGROUND STRUCTURES AS SHOWN ARE BASED ON THE BEST INFORMATION AVAILABLE. BUT NO GUARANTEE IS GIVEN THAT ALL EXISTING UTILITIES ARE SHOWN OR THAT THE GIVEN LOCATIONS ARE EXACT. CONFIRMATION OF EXISTENCE AND EXACT LOCATION OF ALL SERVICES MUST BE OBTAINED FROM THE INDIVIDUAL UTILITIES BEFORE PROCEEDING WITH CONSTRUCTION.

BM	ELEV



DESIGNED BY	JGK	CHECKED BY	RPB
DRAWN BY	DML	APPROVED BY	BWB
HOR. SCALE	1:4000	RELEASED FOR CONSTRUCTION	
VERT. SCALE	N/A		
DATE	16/07/11	DATE	

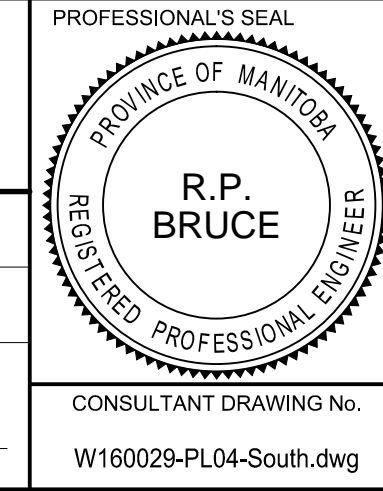

2016 THIN BITUMINOUS OVERLAY (TBO) PROGRAM, SOUTH CONTRACT		CITY DRAWING NUMBER	N/A
TAMARAC BY, THUNDER BY, WESTMORELAND RD & WOODCOTT PL		SHEET	4 OF 4
DRAWING No.	4	REV	A