




THE CITY OF WINNIPEG

WATER AND WASTE DEPARTMENT



ENGINEERING DIVISION

WATERMAIN REHABILITATION

BID OPPORTUNITY 666-2016

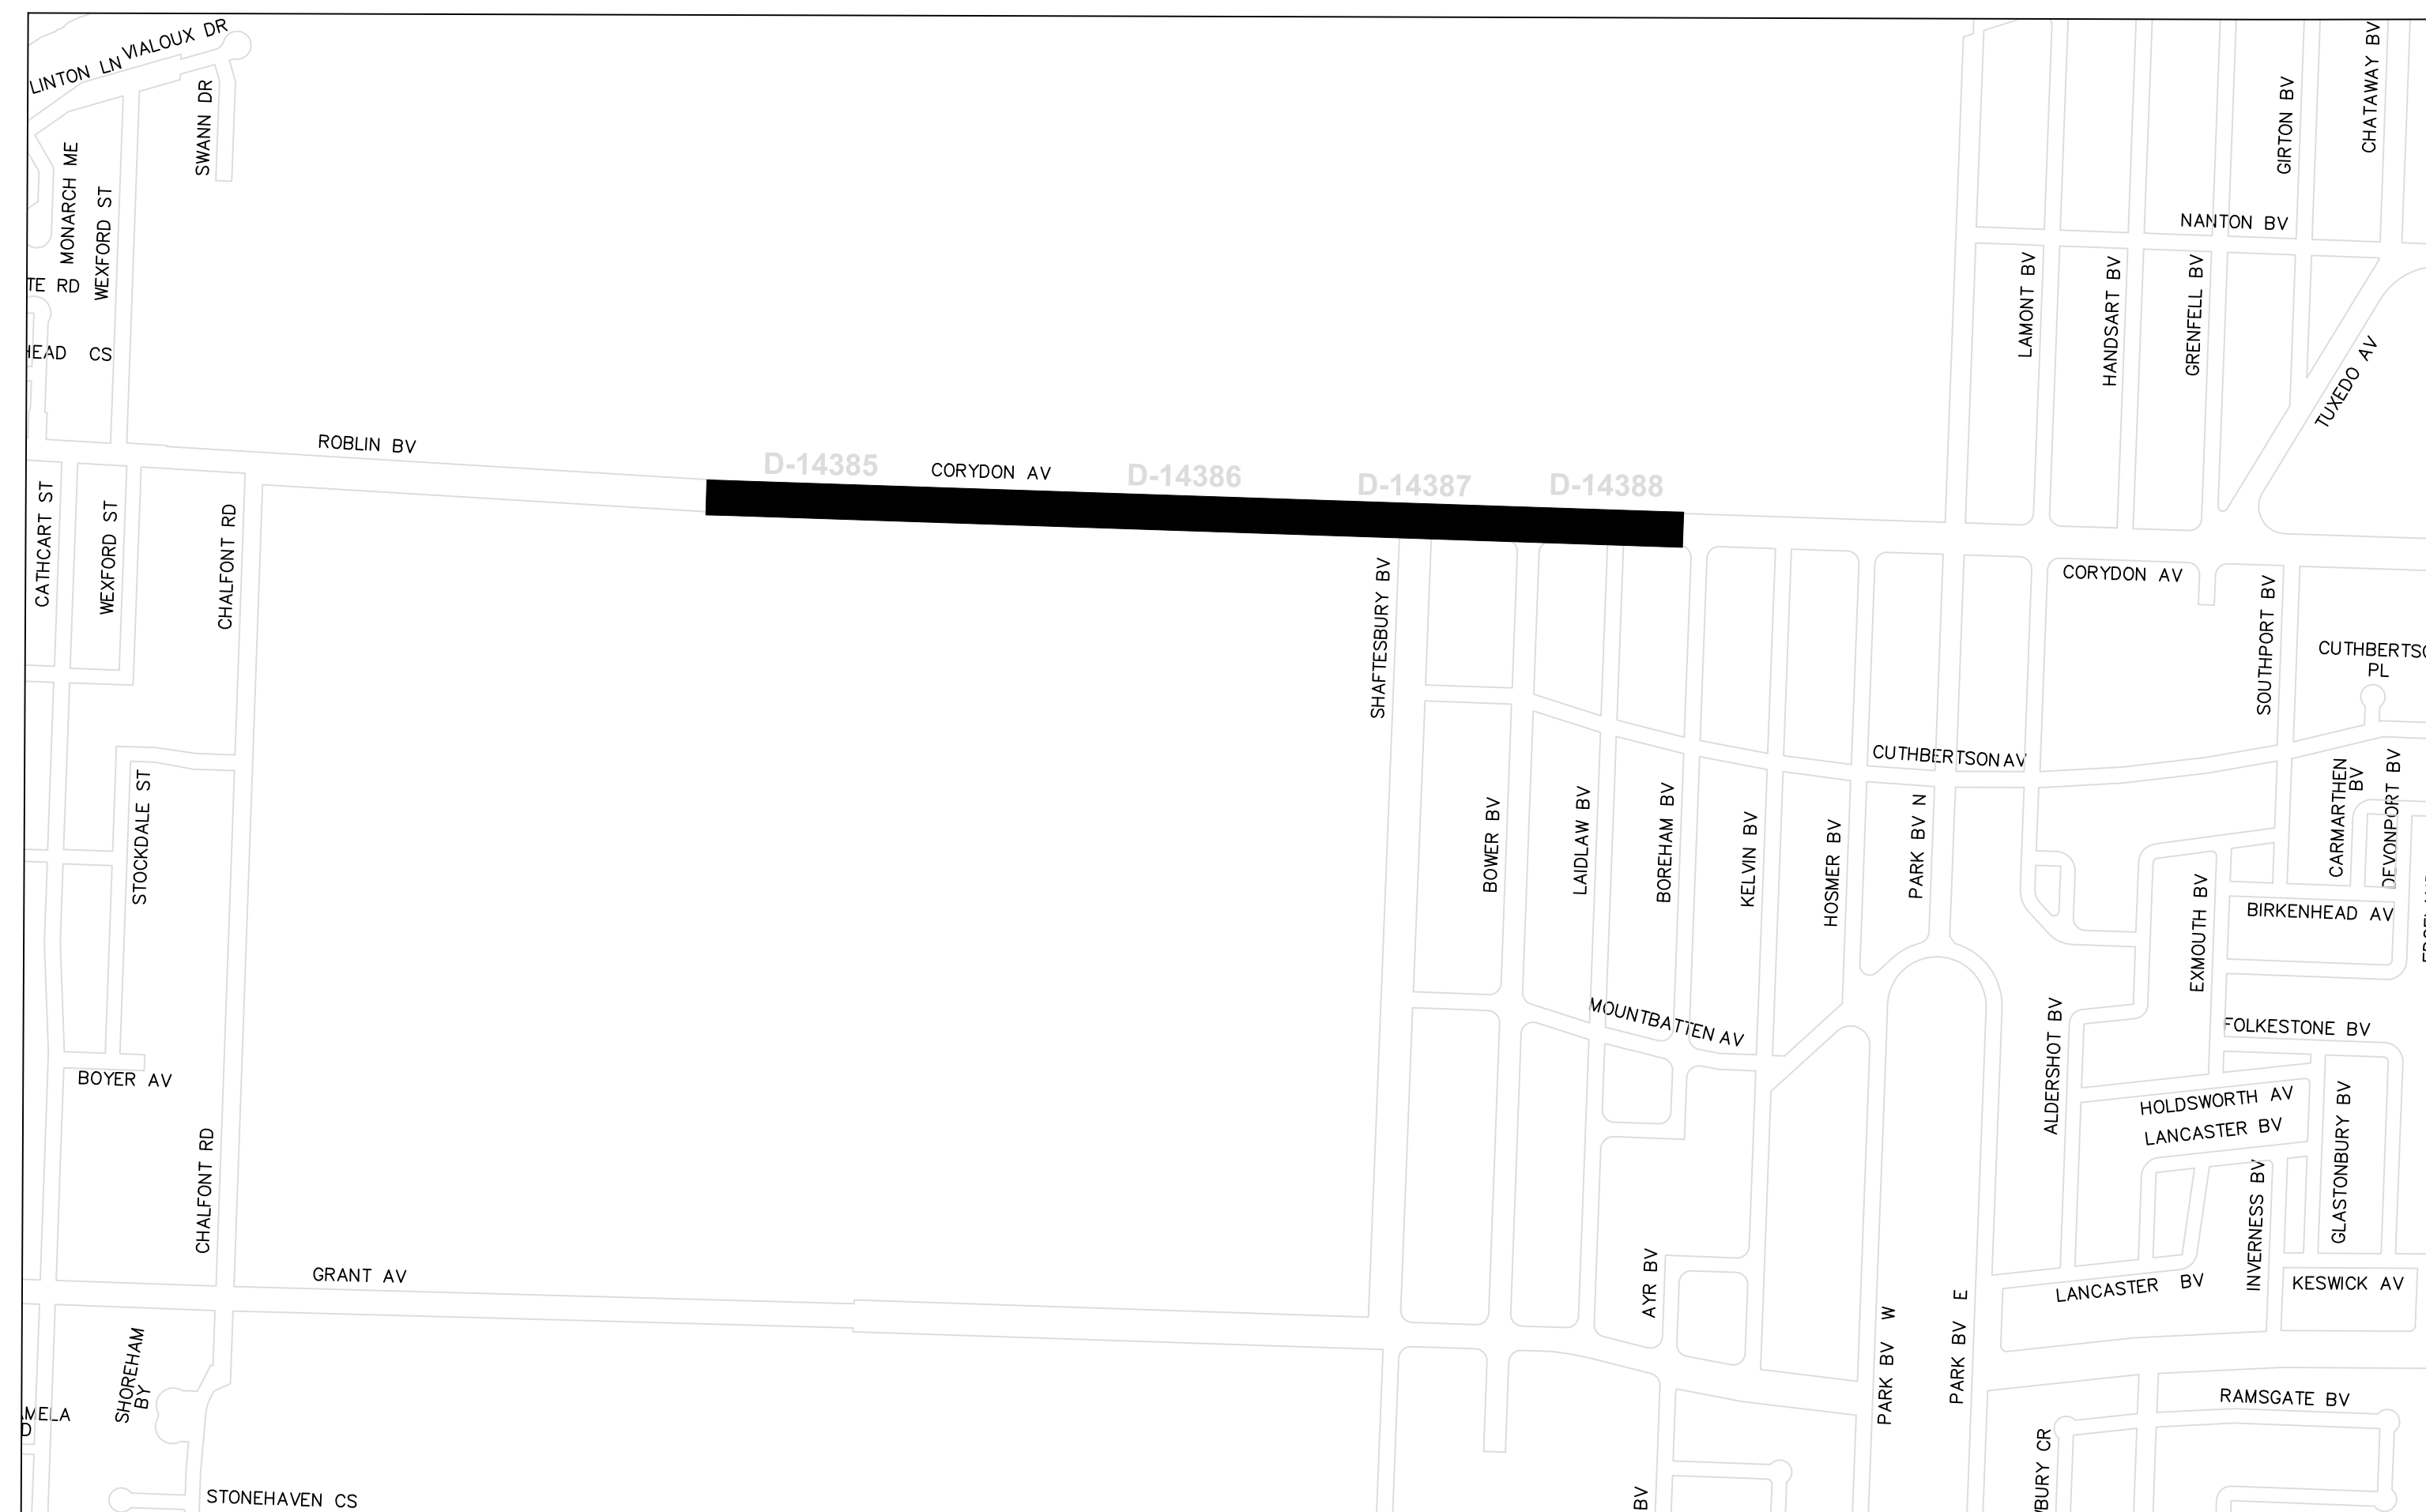

KEY MAP

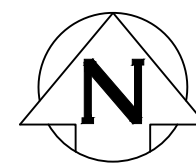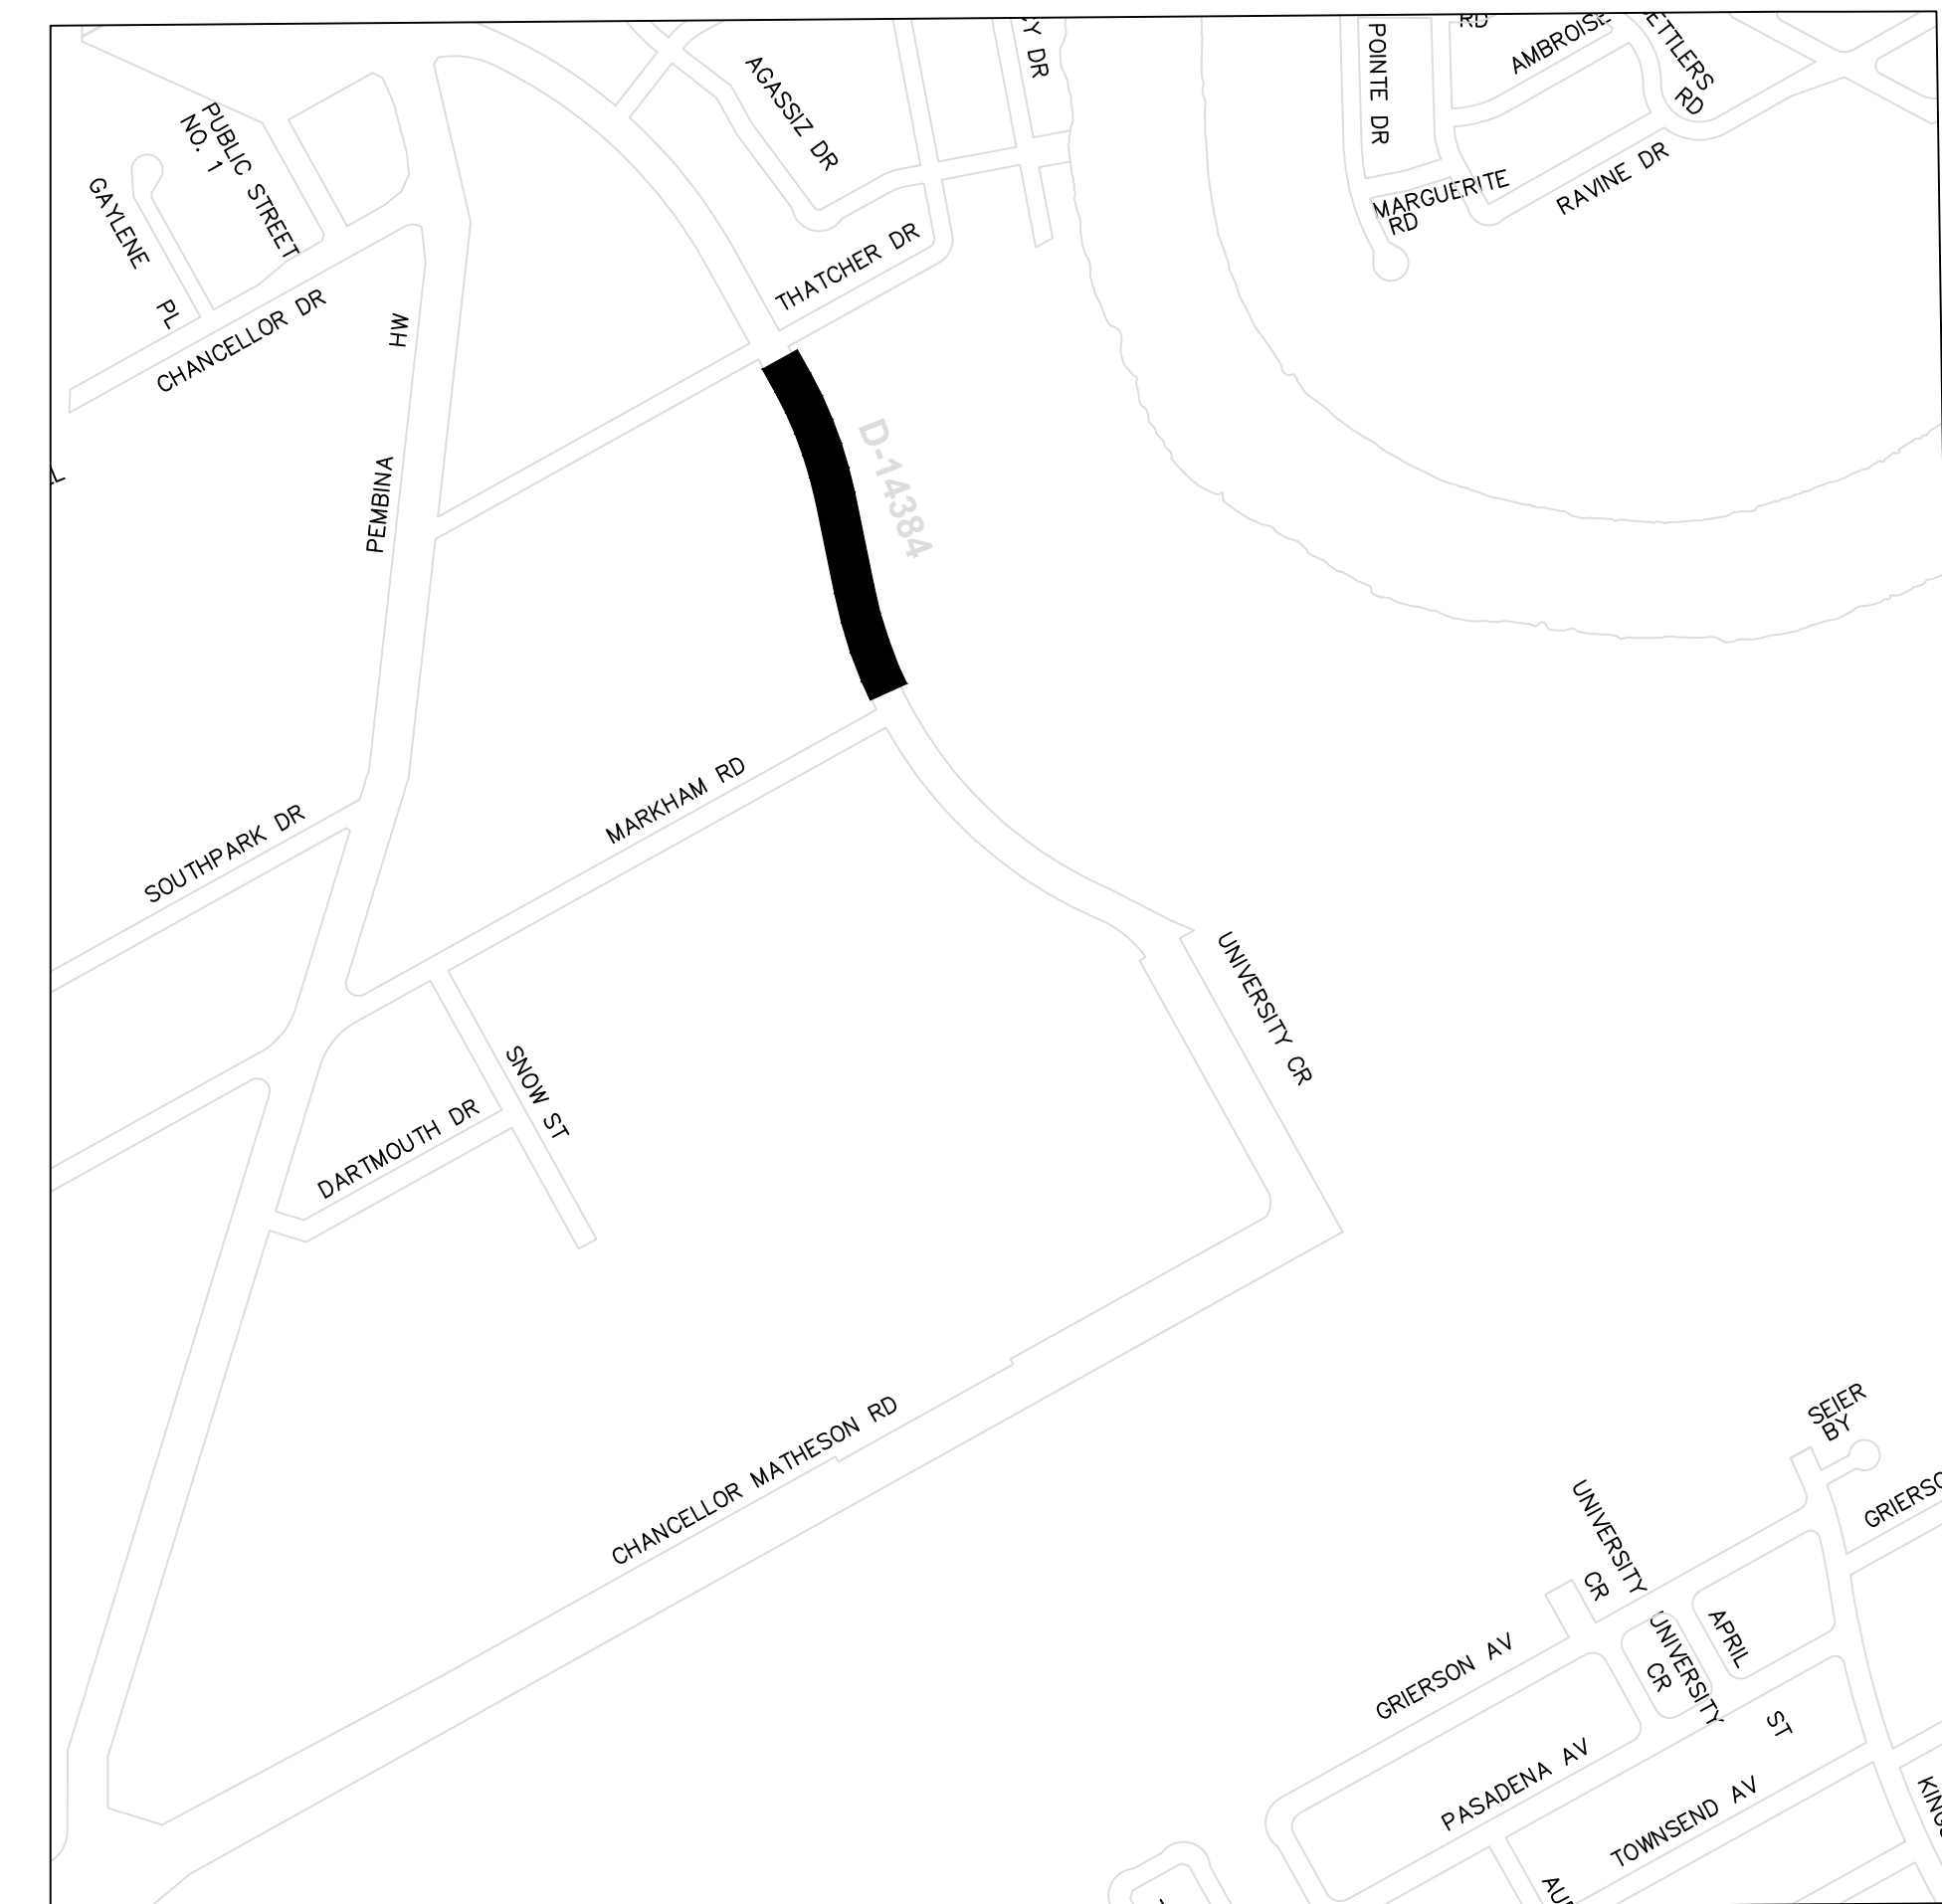

D-14382

