


8 SIZE - 279mm x 432mm  
 File Name: P:\Projects\2015\15-0107-019\E28\E28.dwg - Tab: E28 Plotted By: dderoche 09/02/2016 [Fri 1:10pm]

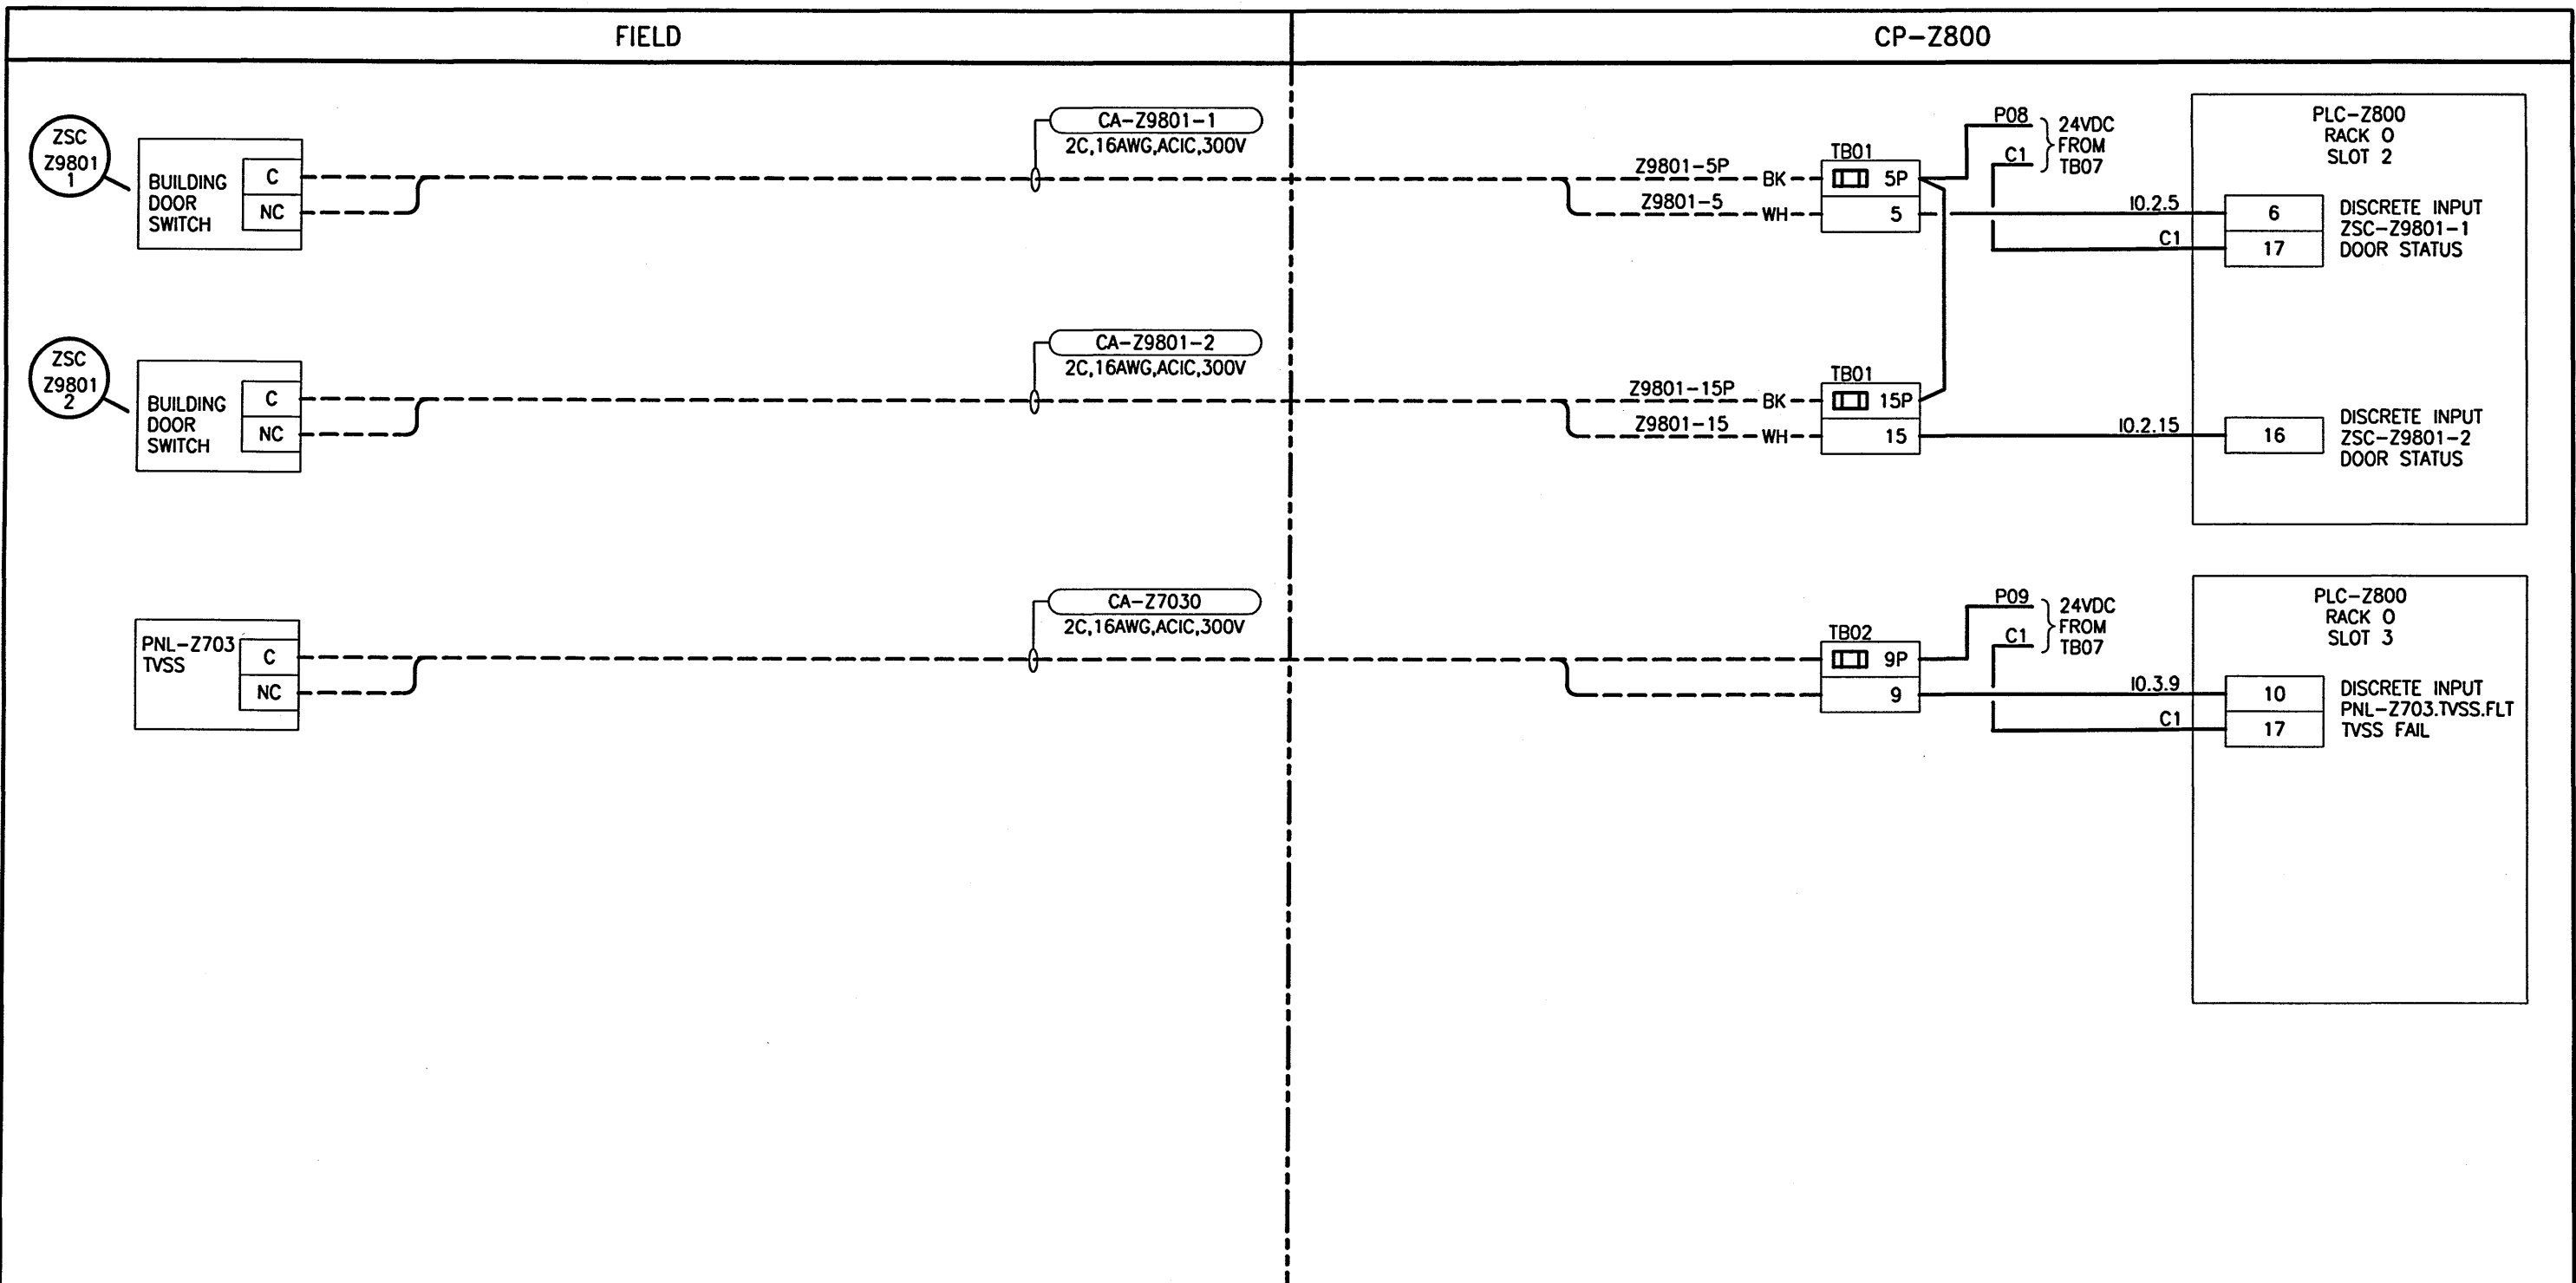

**NOTES:**

1. -

**LEGEND:**

\_\_\_\_\_ PANEL WIRING  
 - - - - - FIELD WIRING



<b>KGS GROUP   CONSULTING ENGINEERS</b>				ENGINEER'S SEAL	
DESIGNED BY: C. S. ROBINSON		CHECKED BY: J.A. BOUCHARD			
DRAWN BY: J. P. DELEON		APPROVED BY: J.A. BOUCHARD			
SCALE: N.T.S.		DATE: 2016/08/16			
BY:		RELEASED FOR CONSTRUCTION DATE:			
CONSULTANT NO.:		15-0107-019_E28		16/09/02	
NO.		REVISIONS			
00		ISSUED FOR CONSTRUCTION		2016/09/02	
NO.		REVISIONS		DATE DESIGN CHECK	

**THE CITY OF WINNIPEG**  
WATER AND WASTE DEPARTMENT

**WEST END SEWAGE TREATMENT PLANT  
EFFLUENT MONITORING STATION  
LOOP DIAGRAM  
ZSC-Z9801-1, ZSC-Z9801-2, ES-Z7030**

CITY DRAWING NUMBER	SHEET	REV.	SIZE
1-0103-AILD-Z005	1	00	B