
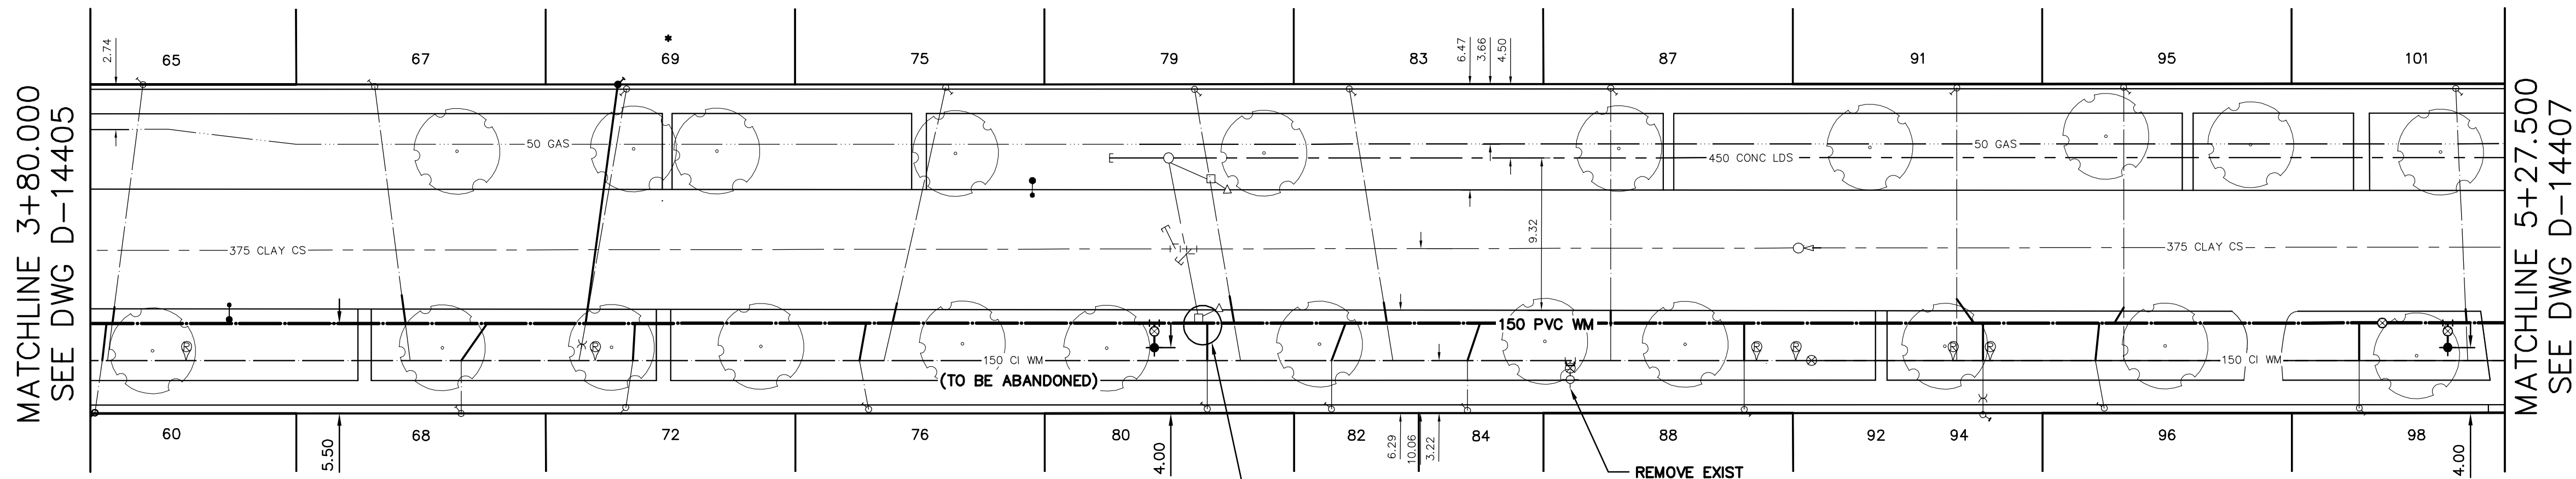


NOTE: CHAINAGES SHOWN ARE ALONG S. R. OF FIFTH AVENUE

FIFTH AVENUE

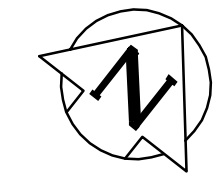

DES MEURONS ST


MATCHLINE 3+80.000
SEE DWG D-14405

MATCHLINE 5+27.500
SEE DWG D-14407

FOR INDEX SEE D-14403

NOTE: ALL VALVES TO BE INSTALLED COUNTERCLOCKWISE TO CLOSE

FOR WATER SERVICE TABLE SEE D-14403

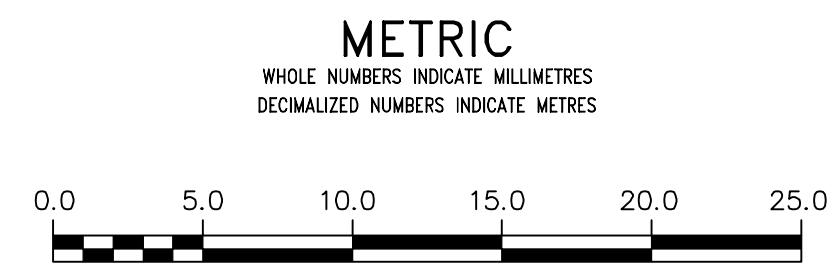

WARNING
IF POWER EQUIPMENT OR EXPLOSIVES ARE TO BE USED FOR EXCAVATION ON THIS PROJECT THE CONTRACTOR MUST:
1) NOTIFY THE GAS COMPANY OF THE PROPOSED LOCATION OF EXCAVATION.
2) TAKE PRECAUTION TO AVOID DAMAGE TO GAS COMPANY INSTALLATIONS.
SEE PROVINCIAL REGULATION 210/72 FOR DETAILS

LOCATION APPROVED UNDERGROUND STRUCTURES
SUPV. U/G STRUCTURES COMMITTEE DATE
NOTE: LOCATION OF UNDERGROUND STRUCTURES AS SHOWN ARE BASED ON THE BEST INFORMATION AVAILABLE BUT NO GUARANTEE IS GIVEN THAT ALL EXISTING UTILITIES ARE SHOWN OR THAT THE GIVEN LOCATIONS ARE EXACT. CONFIRMATION OF EXISTENCE AND EXACT LOCATION OF ALL SERVICES MUST BE OBTAINED FROM THE INDIVIDUAL UTILITIES BEFORE PROCEEDING WITH CONSTRUCTION.

NO.	REVISIONS	DATE	BY

DESIGNED BY	ML	CHECKED BY	SC
DRAWN BY	RJ	APPROVED BY	KZ
SCALE:	HORIZONTAL 1:250 VERTICAL 1:50		
DATE	2016 08 09	DATE	2016 07 29
KAS ZUREK		RELEASED FOR CONSTRUCTION	

ENGINEER'S SEAL
ORIGINAL SIGNED BY S.J.R. COURNOYER 16/07/29
CONSULTANT DRAWING NUMBER

THE CITY OF WINNIPEG
WATER AND WASTE DEPARTMENT
ENGINEERING DIVISION

2016 SUPPLEMENTAL WATER MAIN RENEWALS
CONTRACT 12
FIFTH AVENUE
3 E OF DES MEURONS STREET TO
150 E OF DES MEURONS STREET

SHEET 4 OF 8
CITY DRAWING NUMBER D-14406