


NOTE:
 1. EXISTING ABANDONED MANHOLE AND ASSOCIATED 900 WWS PIPE (FROM MH 001 TO MH E01) TO BE INVESTIGATED FOR ANY LIVE CONNECTIONS AND REPORT TO BE PROVIDED TO CONTRACT ADMINISTRATOR. MANHOLE AND 900 PIPE TO BE ABANDONED AFTER INSTRUCTION FROM CONTRACT ADMINISTRATOR AS DETAILED IN SPECIFICATIONS.

PLAN

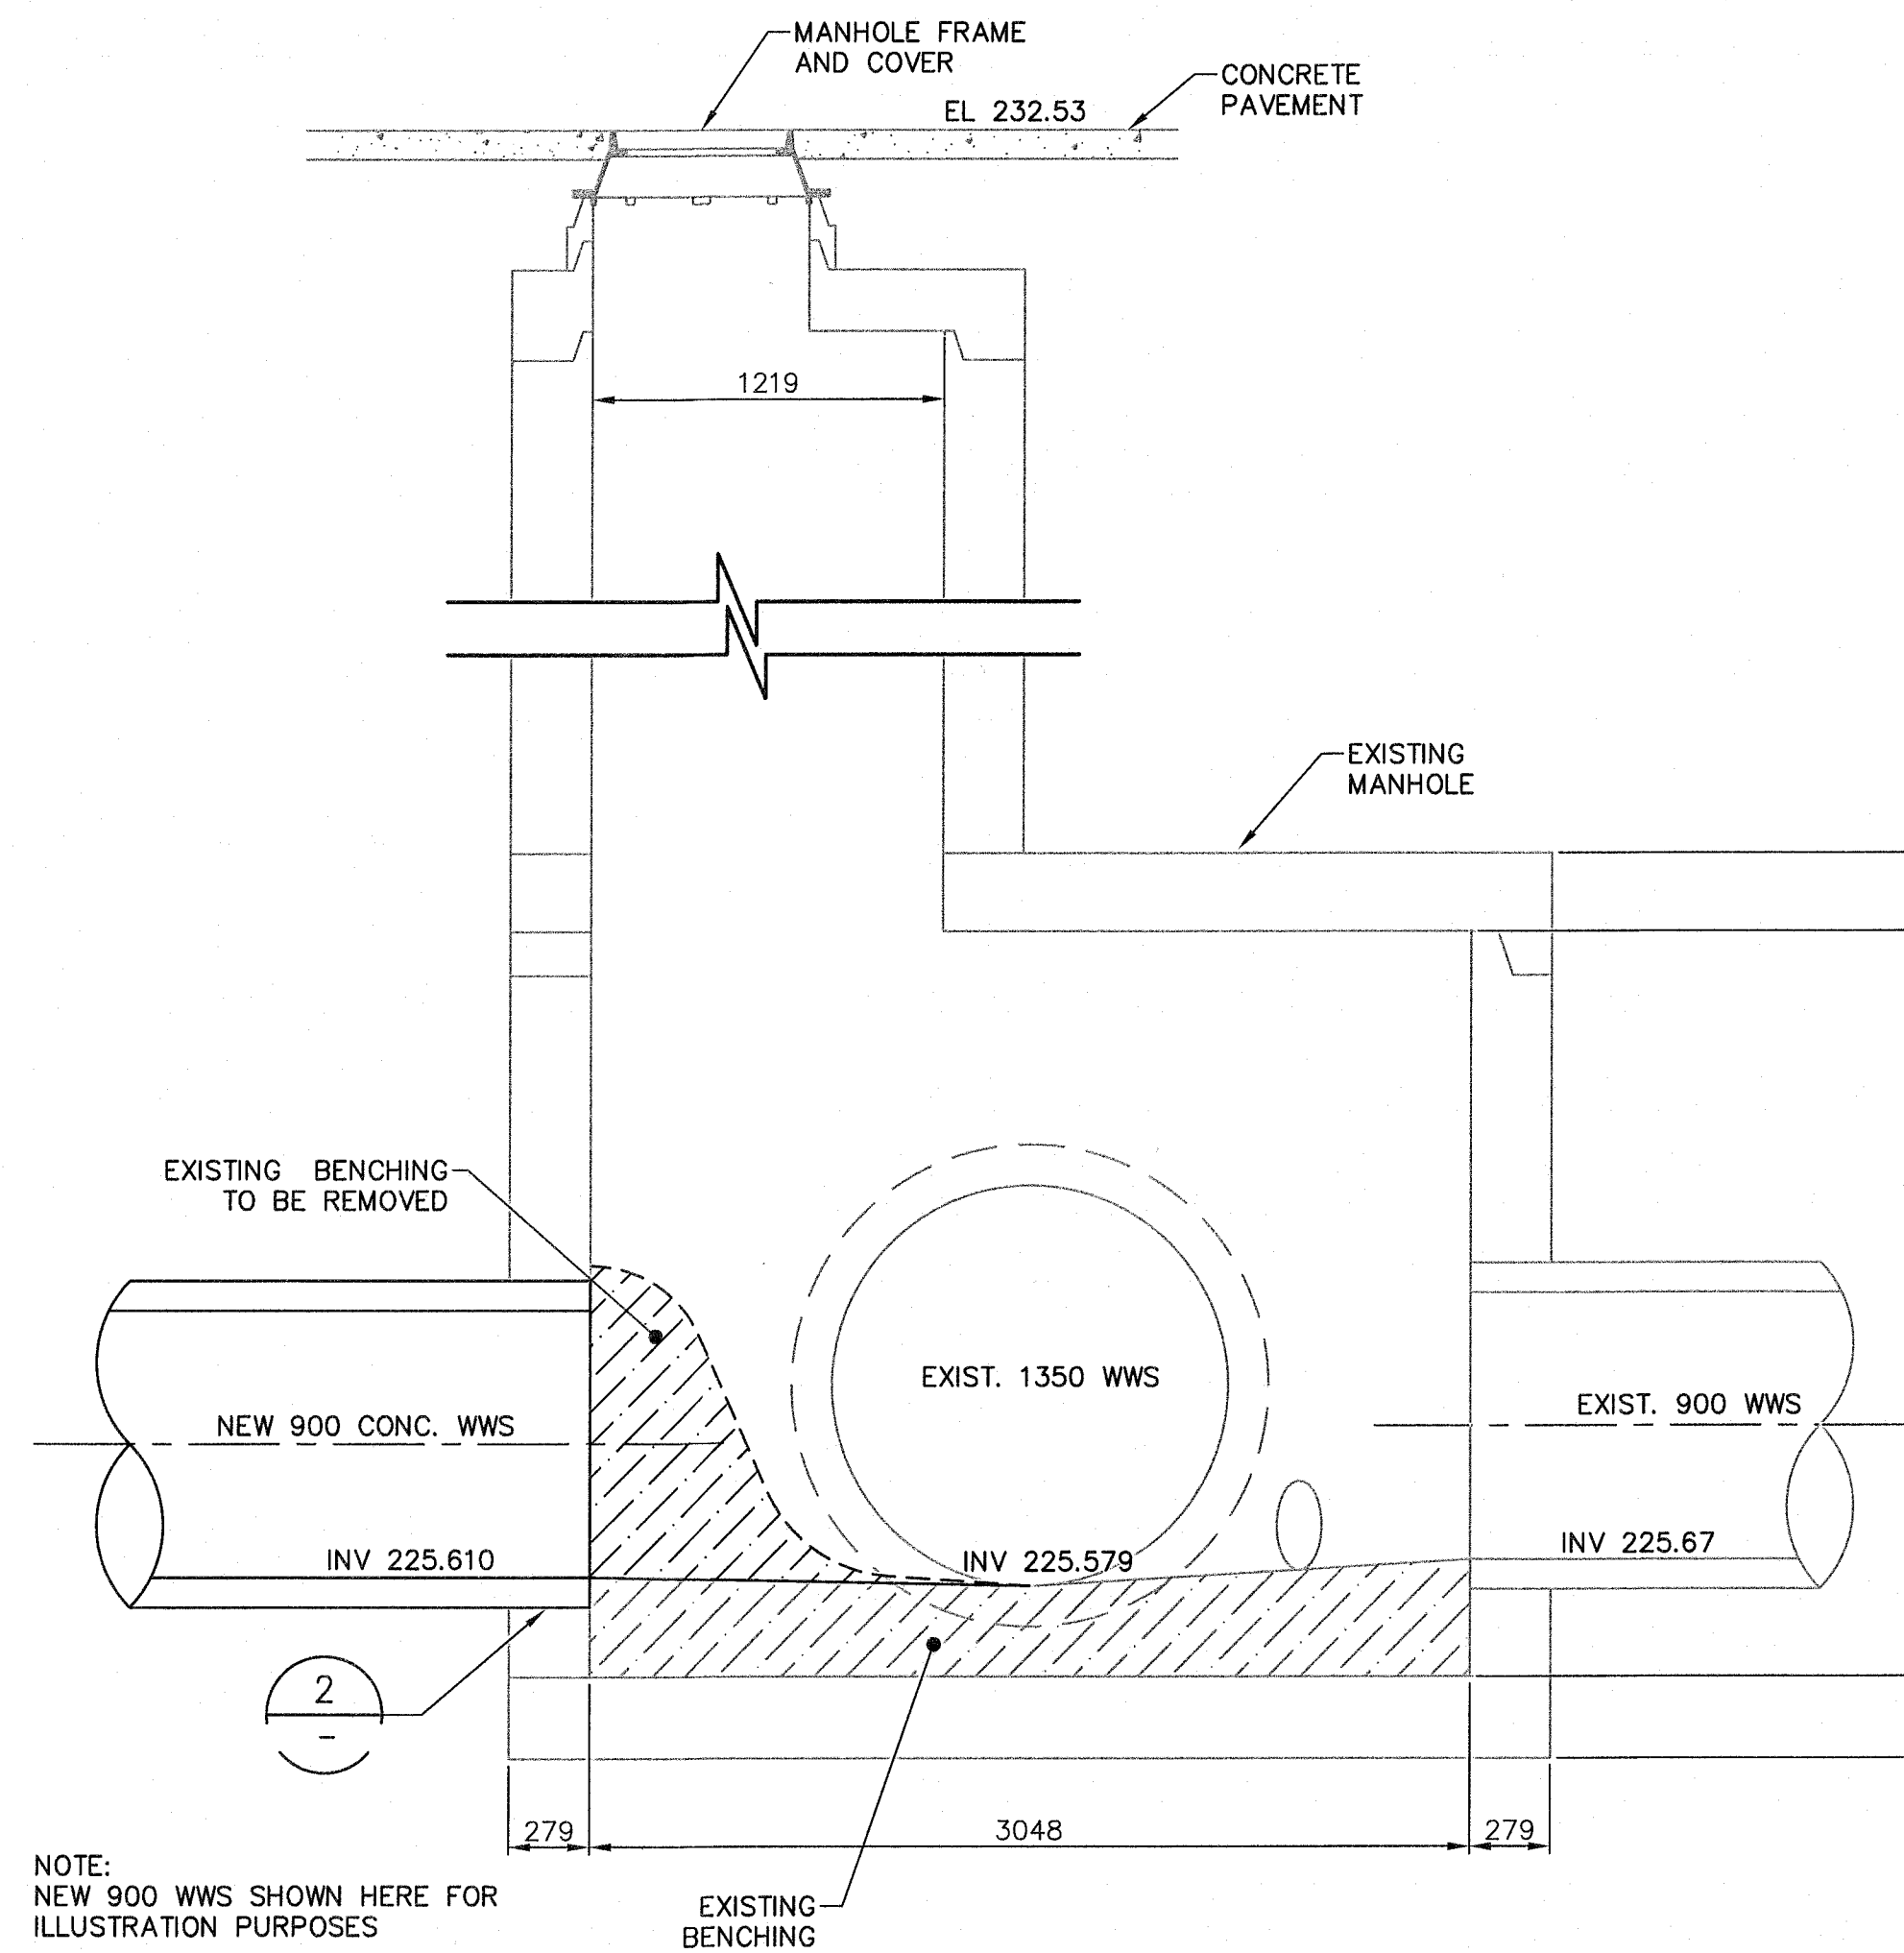

NOTE:
 NEW 900 WWS SHOWN HERE FOR ILLUSTRATION PURPOSES

SECTION A-A

1 CONNECTION DETAIL
 1:50

APEGM
 Certificate of Authorization
 CH2M HILL Canada Ltd.
 No. 1441 Date: 2016 02 11

B.M. ELEV.	
CONSTRUCTION COMPLETION DATE: YYYY MM DD	
DESIGNED BY	MAF
CHECKED BY	MD
DRAWN BY	JBC
APPROVED BY	<i>E. Sharp</i>
SCALE: HORIZONTAL AS NOTED	
VERTICAL -	
RELEASED FOR CONSTRUCTION	<i>[Signature]</i>
DATE	02-12-2016
DATE	02-12-2016
NO.	ISSUED FOR TENDER
REVISIONS	DATE BY

ch2m

ENGINEER'S SEAL
 PROVINCE OF MANITOBA
[Signature]
 Member
 25524
 REGISTERED PROFESSIONAL ENGINEER

CONSULTANT DRAWING NUMBER
 C-510

DESIGNED BY MAF
 CHECKED BY MD
 DRAWN BY JBC
 APPROVED BY *E. Sharp*
 SCALE: HORIZONTAL AS NOTED
 VERTICAL -
 RELEASED FOR CONSTRUCTION
 DATE 02-12-2016
 DATE 02-12-2016

ENGINEER'S SEAL
 PROVINCE OF MANITOBA
[Signature]
 Member
 25524
 REGISTERED PROFESSIONAL ENGINEER

CONSULTANT DRAWING NUMBER
 C-510

THE CITY OF WINNIPEG
 WATER AND WASTE DEPARTMENT
 ENGINEERING DIVISION

TRANSCONA SEWER RELIEF WORKS
 CONTRACT NO. 1

CONNECTION DETAIL
 EXISTING MANHOLE MH E01

SHEET 23 OF 24
 CITY DRAWING NUMBER
 LD-7766