



THE CITY OF WINNIPEG


PUBLIC WORKS DEPARTMENT

ENGINEERING DIVISION

LYNDALE DRIVE RIVERBANK STABILIZATION AND ASSOCIATED WORKS

MONCK AVENUE TO GAUVIN STREET

BID OPPORTUNITY No. 721-2016

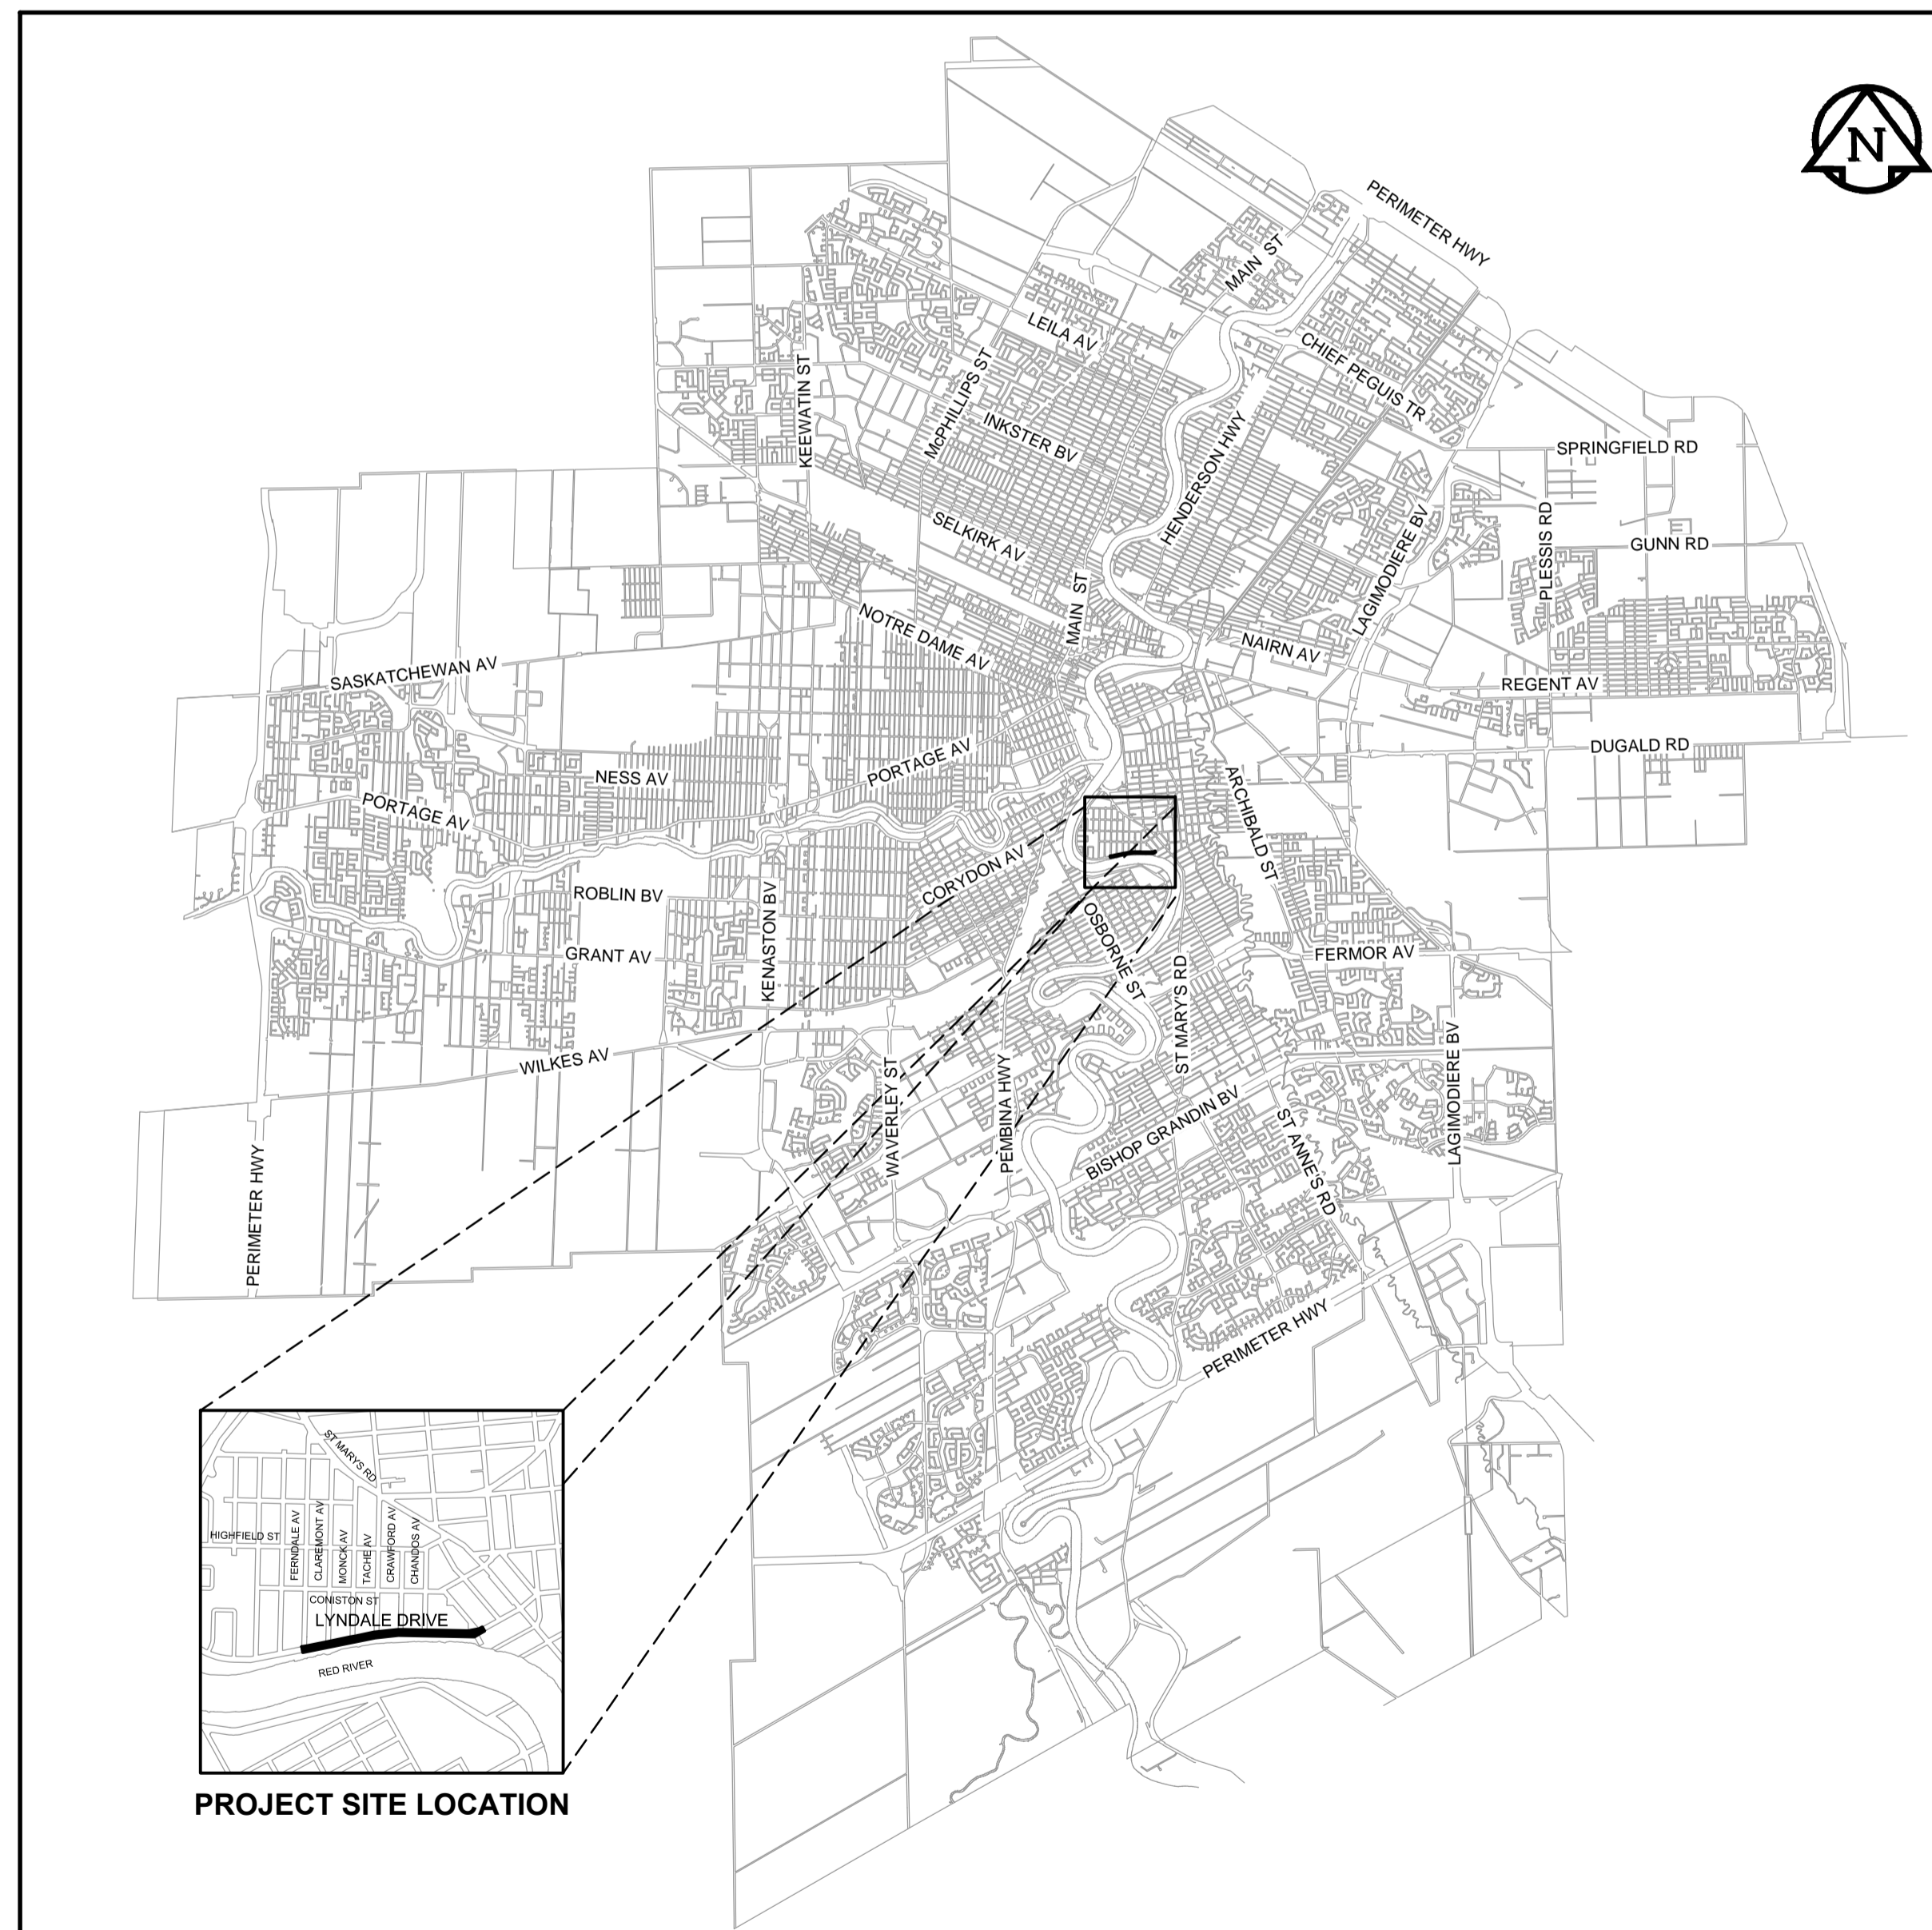

PROJECT SITE LOCATION

LOCATION PLAN

SCALE: 1:100,000
0 2500 5000m

DRAWING LIST

DRAWING NUMBER	DESCRIPTION
0	COVER SHEET AND LOCATION PLAN

EXISTING CONDITIONS

1	STA 0+055 TO STA 0+170
2	STA 0+170 TO STA 0+290
3	STA 0+290 TO STA 0+400
4	STA 0+400 TO STA 0+510
5	STA 0+510 TO STA 0+610
6	STA 0+610 TO STA 0+720

RIVERBANK STABILIZATION

7	TEMPORARY ACCESS AND WORK PLATFORM
8	WORK PLATFORM LAYOUT AND PROFILES
9	RIVERBANK STABILIZATION WORKS GENERAL LAYOUT
10	RIVERBANK STABILIZATION PLAN AND SECTIONS
11	RIVERBANK STABILIZATION PLAN AND SECTIONS
12	RIVERBANK STABILIZATION PLAN AND SECTIONS
13	RIVERBANK STABILIZATION PLAN AND SECTIONS

RIVERBANK GRADING AND TRAIL

14	STA 0+055 TO STA 0+170
15	STA 0+170 TO STA 0+290
16	STA 0+290 TO STA 0+400
17	STA 0+400 TO STA 0+510
18	STA 0+510 TO STA 0+610
19	STA 0+610 TO STA 0+720
20	WALL DEMOLITION CROSS SECTIONS
21	SITE RESTORATION DETAILS 1
22	SITE RESTORATION DETAILS 2

ROADWORKS HORIZONTAL GEOMETRY


23	STA 0+055 TO STA 0+290
24	STA 0+290 TO STA 0+510
25	STA 0+510 TO STA 0+720

ROADWORKS HORIZONTAL AND VERTICAL ALIGNMENT

26	GRAVEL SIDEWALK
27	STA 0+055 TO STA 0+170
28	STA 0+170 TO STA 0+290
29	STA 0+290 TO STA 0+400
30	STA 0+400 TO STA 0+510
31	STA 0+510 TO STA 0+610
32	STA 0+610 TO STA 0+720



MORRISON HERSHFIELD

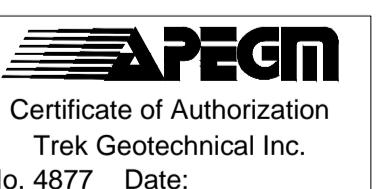

Certificate of Authorization
Trek Geotechnical Inc.
No. 4877 Date:

COVER SHEET
AND LOCATION PLAN

CITY DRAWING No. RW751-2016-0 REV C

CONSULTANT NO.
5160047-Lyndale-CO-00.dwg

RELEASED FOR CONSTRUCTION BY:

PROJECT ENGINEER

DATE