




- NOTES TO BIDDERS:**
1. SITE VERIFY ALL MEASUREMENTS, ELEVATIONS AND SLOPES TO ENSURE ACCURATE FABRICATION OF RAILINGS.
 2. ALL RAILING COMPONENTS TO BE POWDER-COAT PAINT FINISH.
 3. ALL EXISTING RAILINGS ON THE AREAS SHOWN ON PLANS ARE TO BE REMOVED/DEMOLISHED.

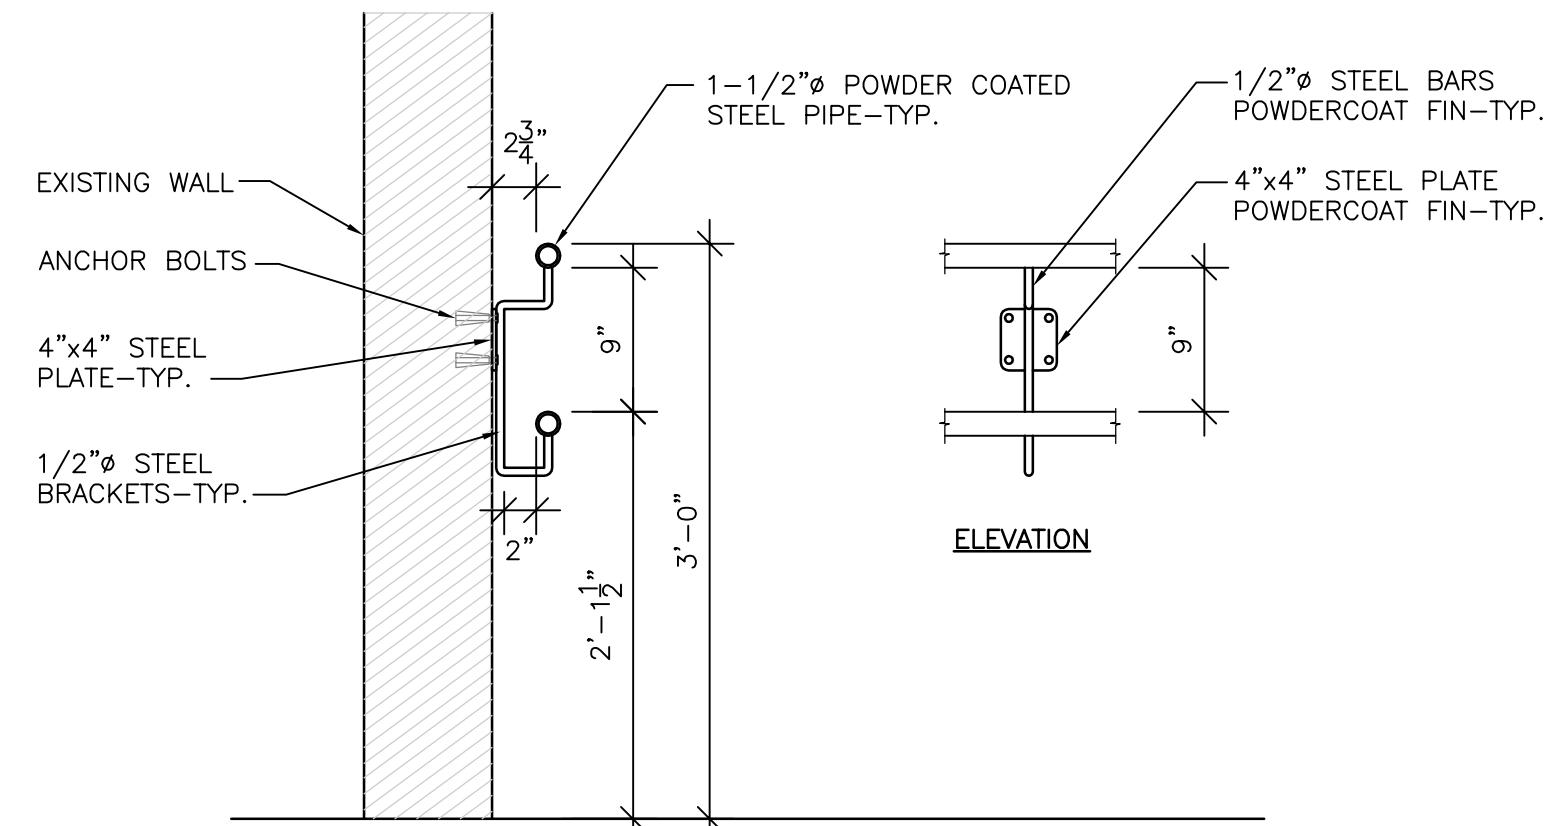


4B TYP CONNECTION
A2.2/A2.3 SCALE: 1/2"=1'-0"

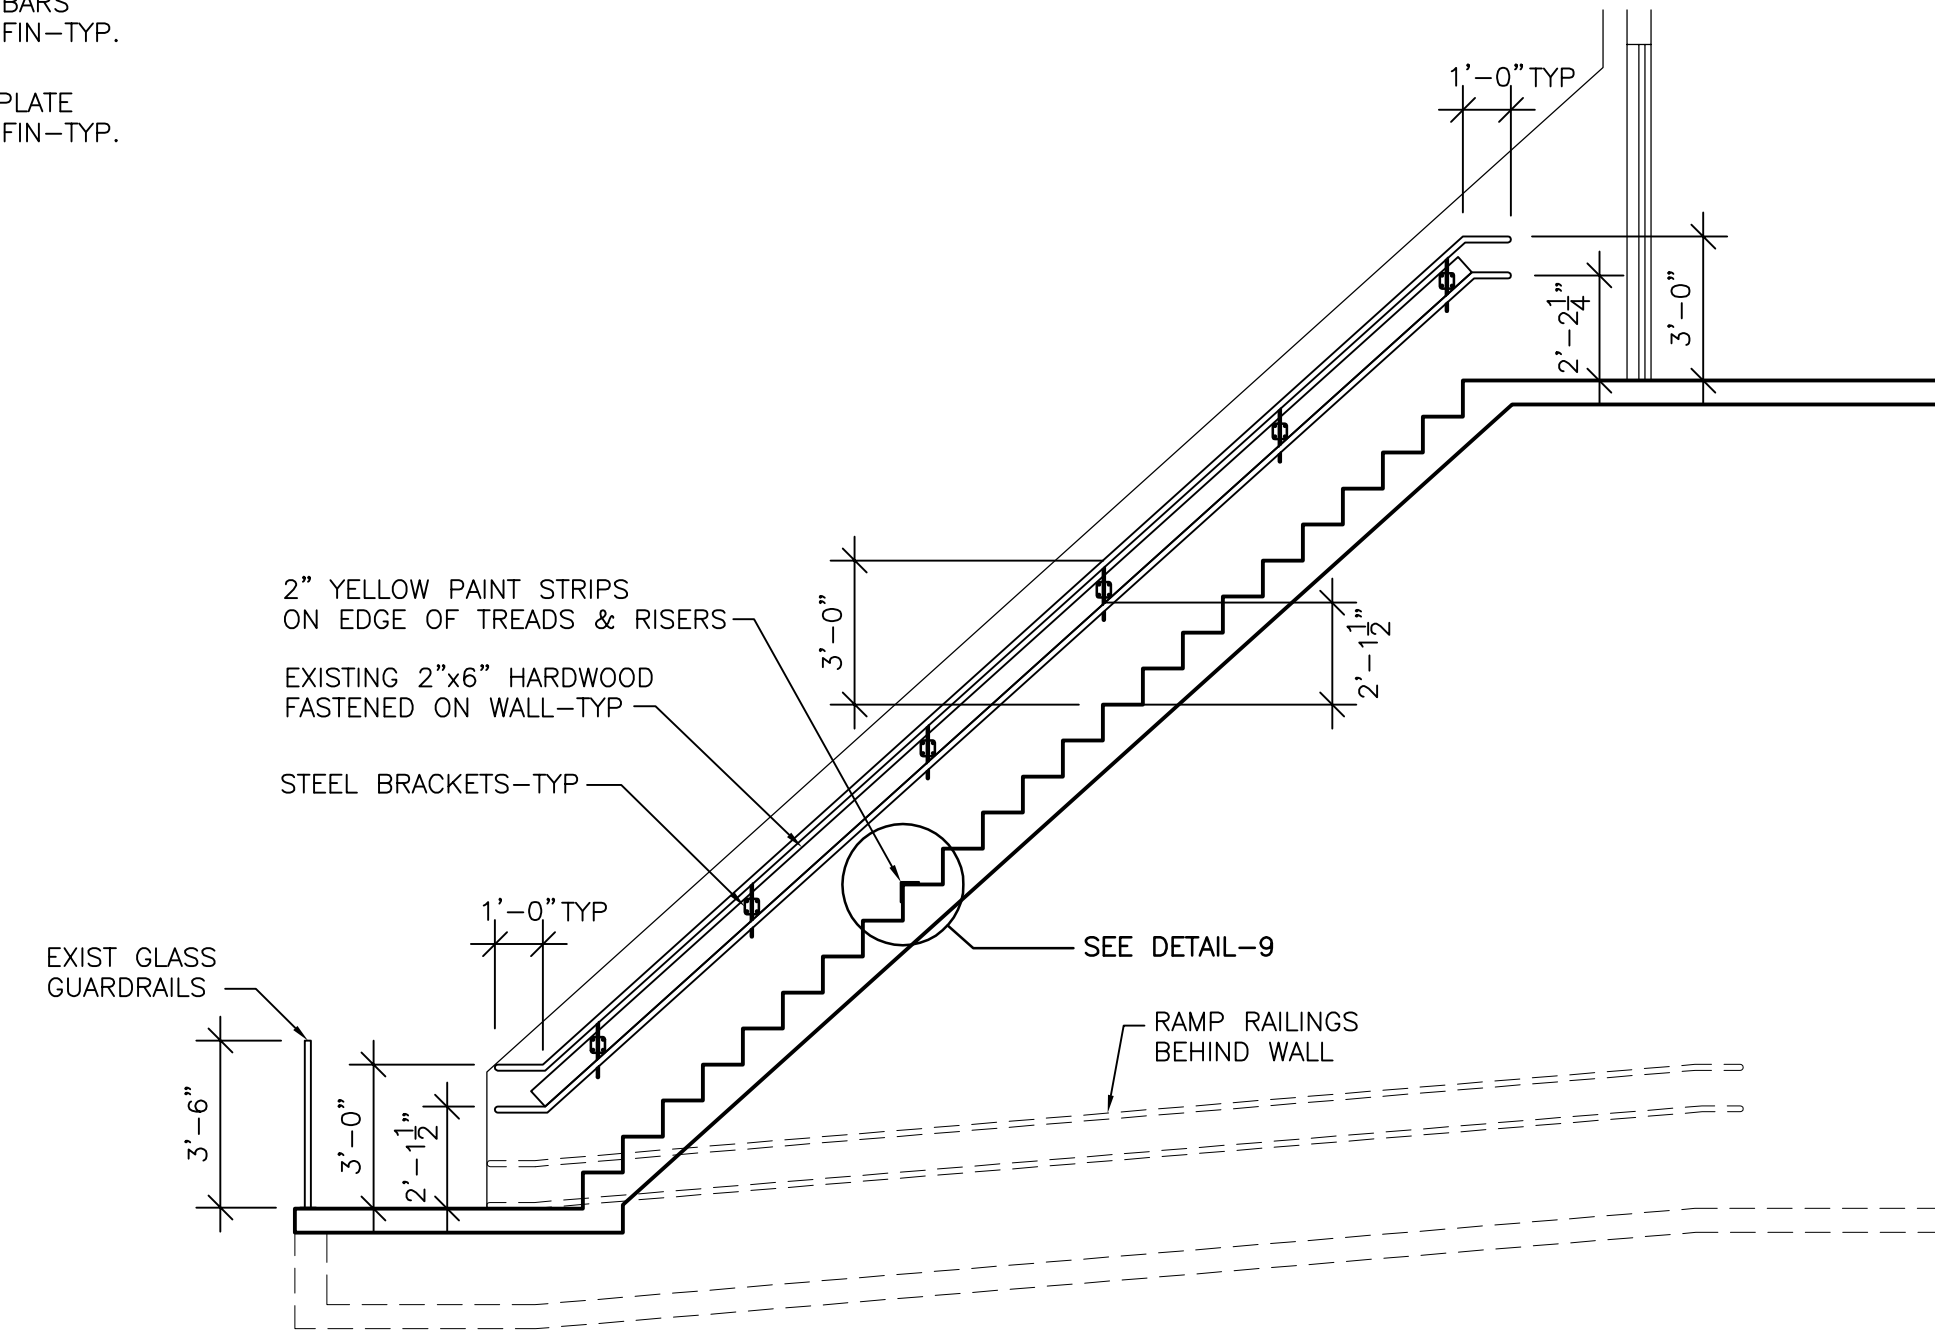


8 SECTION-8
A2.2/A2.3 SCALE: 1/4"=1'-0"

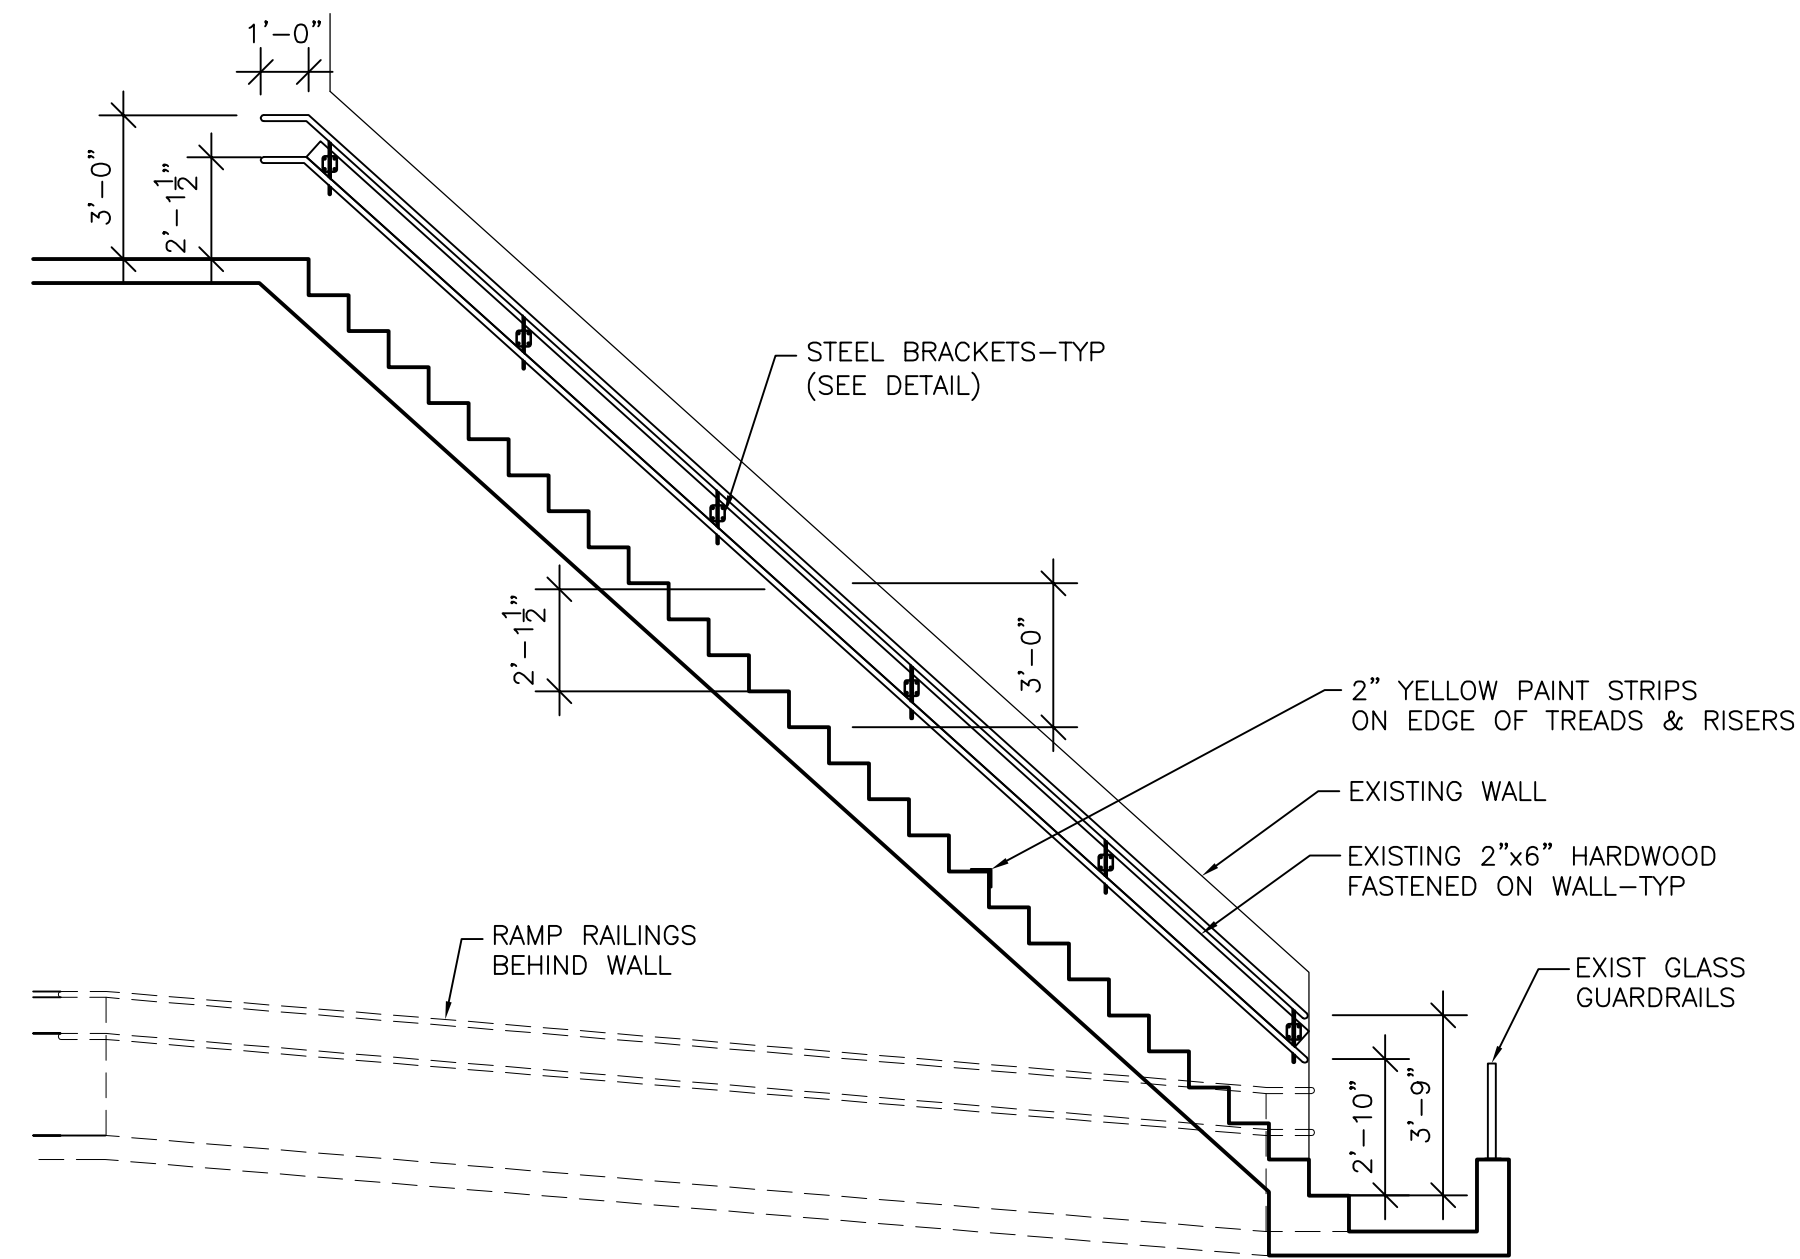


3 SECTION-3
A2.2/A2.3 SCALE: 1/4"=1'-0"

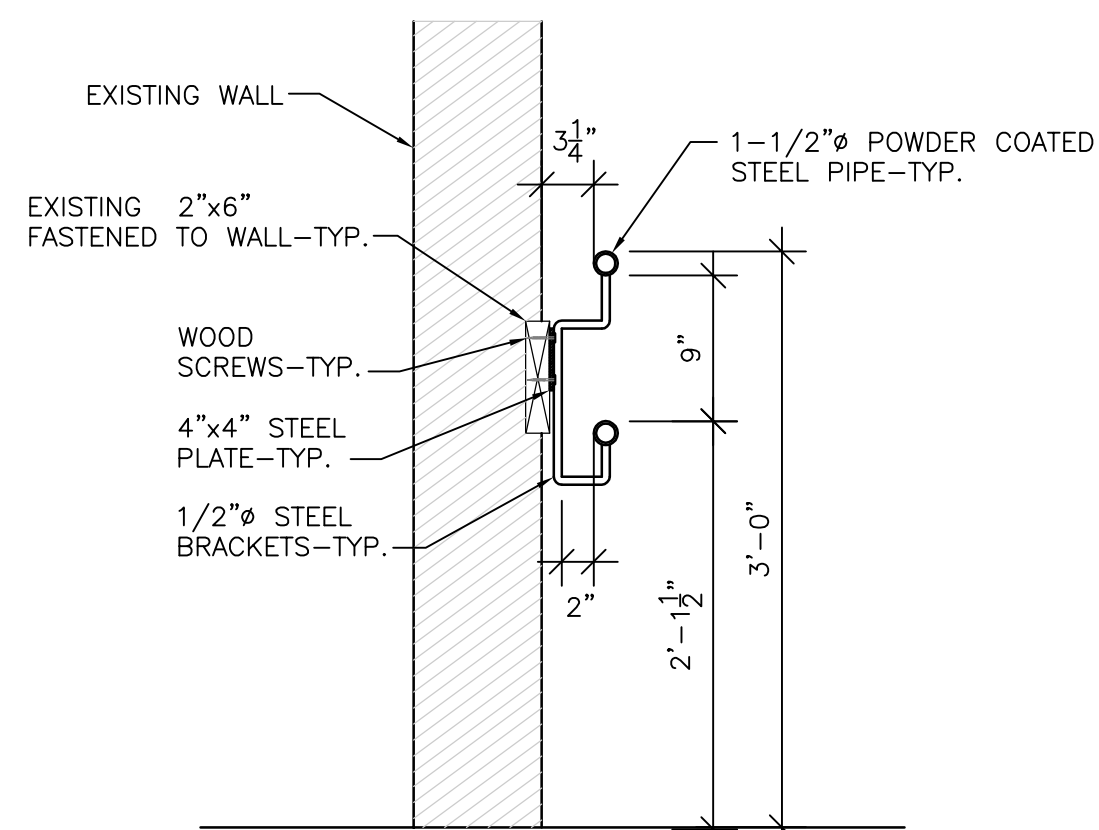


4A TYP CONNECTION
A2.2/A2.3 SCALE: 1/2"=1'-0"

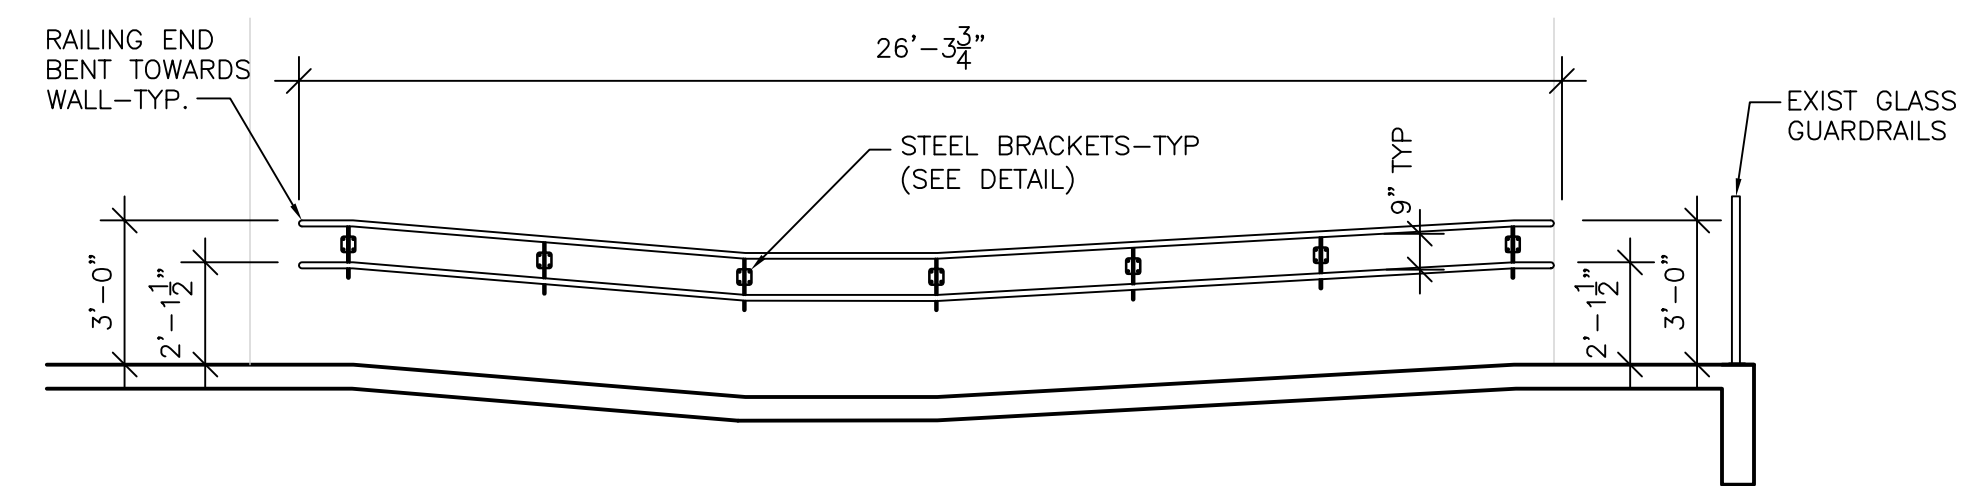


7 SECTION-7
A2.2/A2.3 SCALE: 1/2"=1'-0"

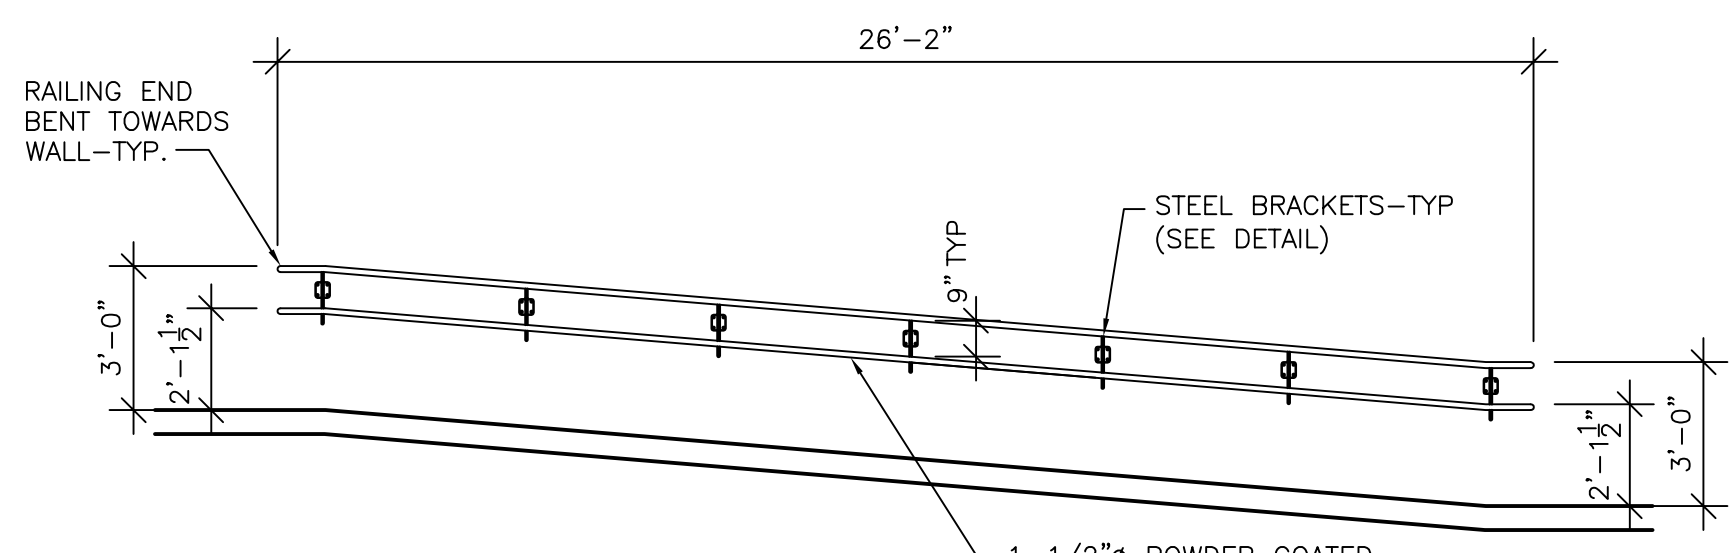


2 SECTION-2
A2.2/A2.3 SCALE: 1/4"=1'-0"

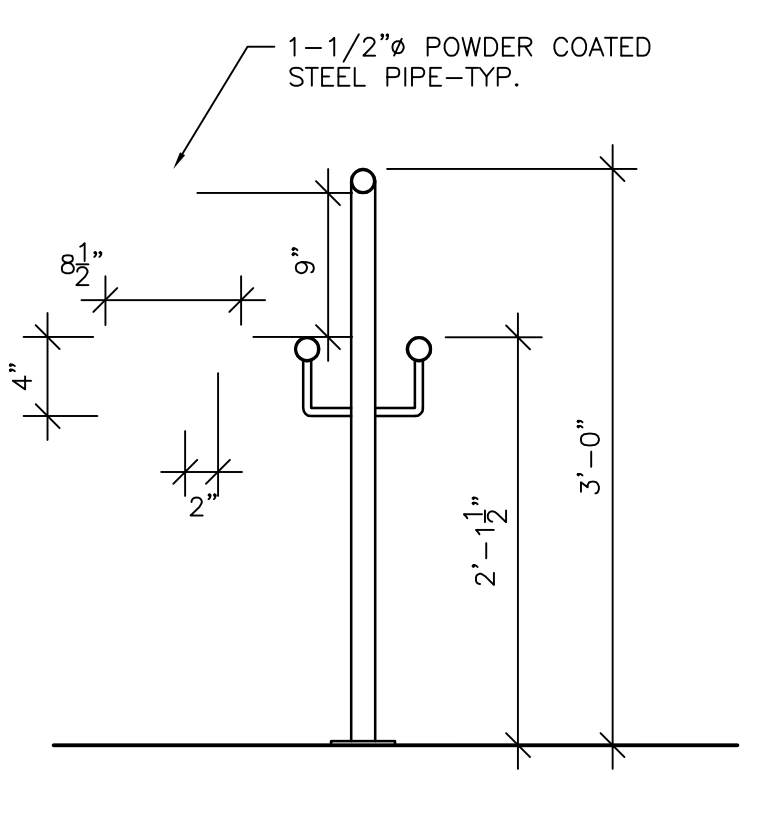


4 SECTION-4
A2.2/A2.3 SCALE: 1"=1'-0"

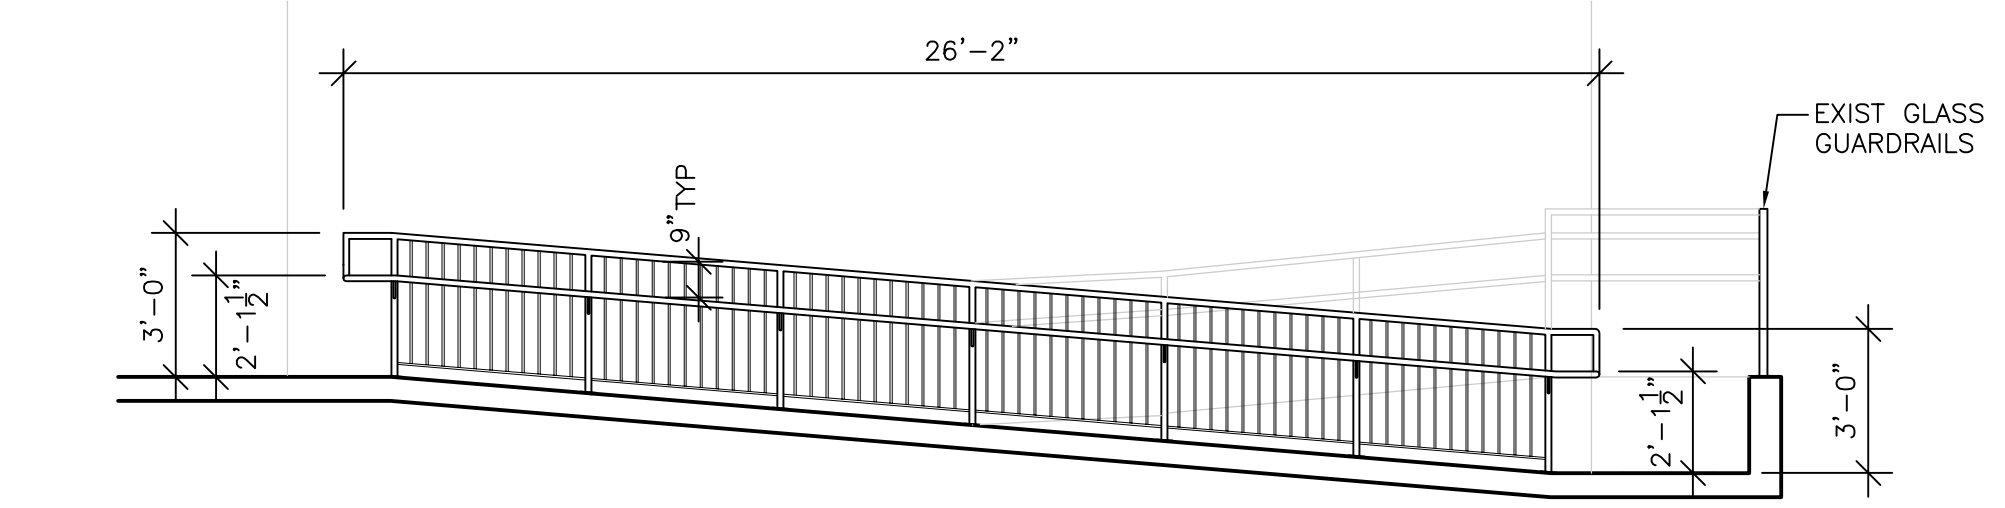


6 SECTION-6
A2.2/A2.3 SCALE: 1/2"=1'-0"

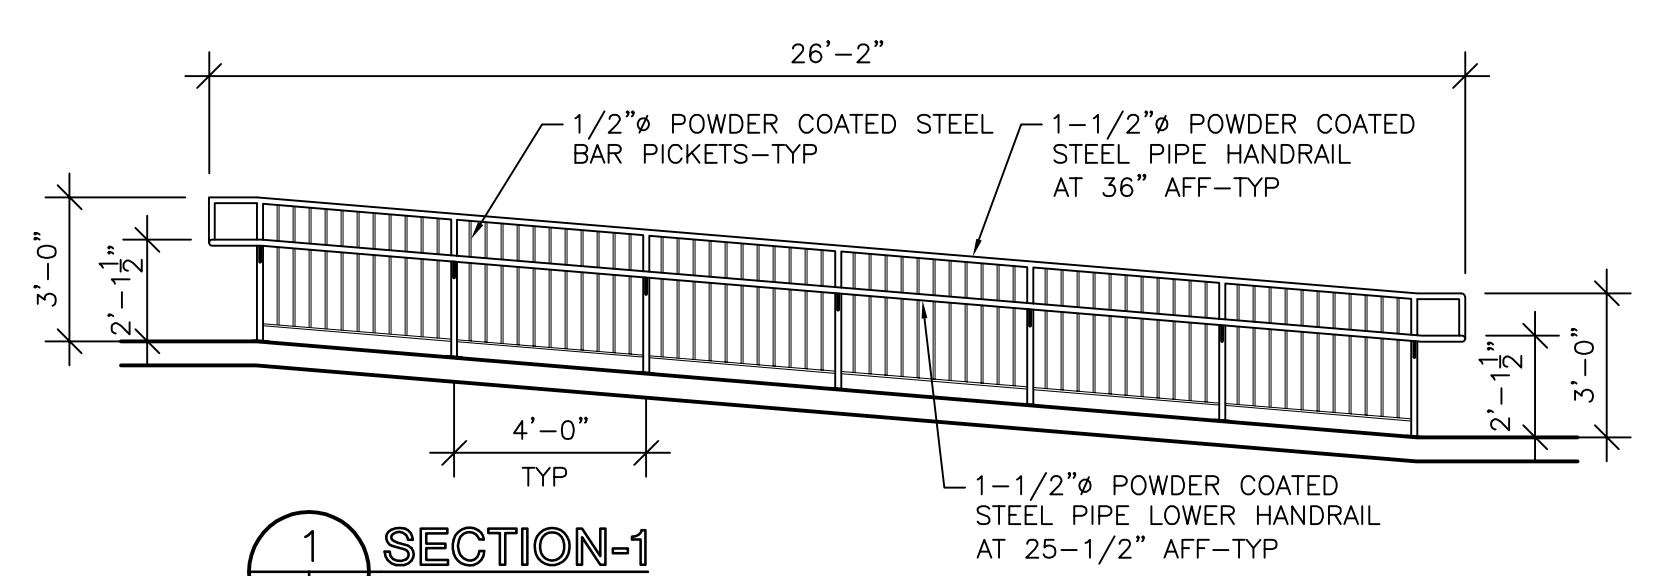

1 SECTION-1
A2.2/A2.3 SCALE: 1/4"=1'-0"

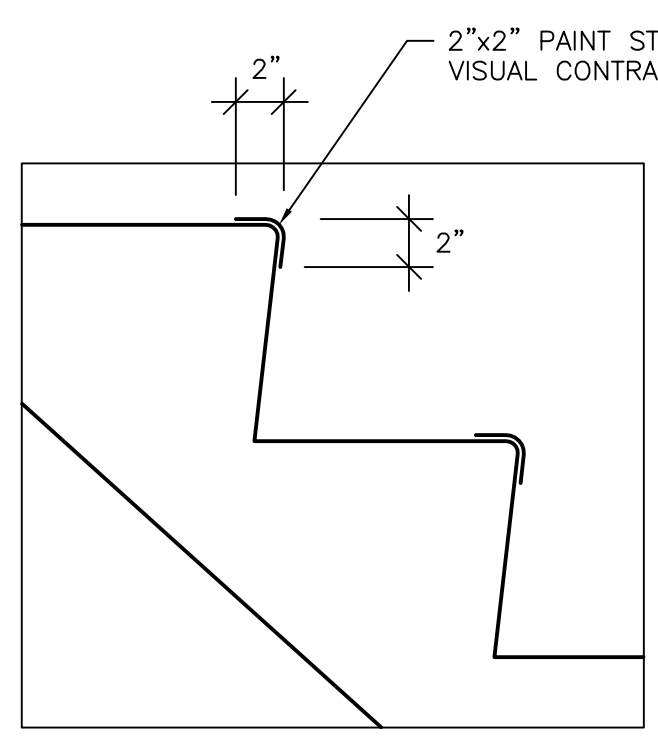

9 NOSING DETAIL
A2.2/A2.3 SCALE: 1"=1'-0"

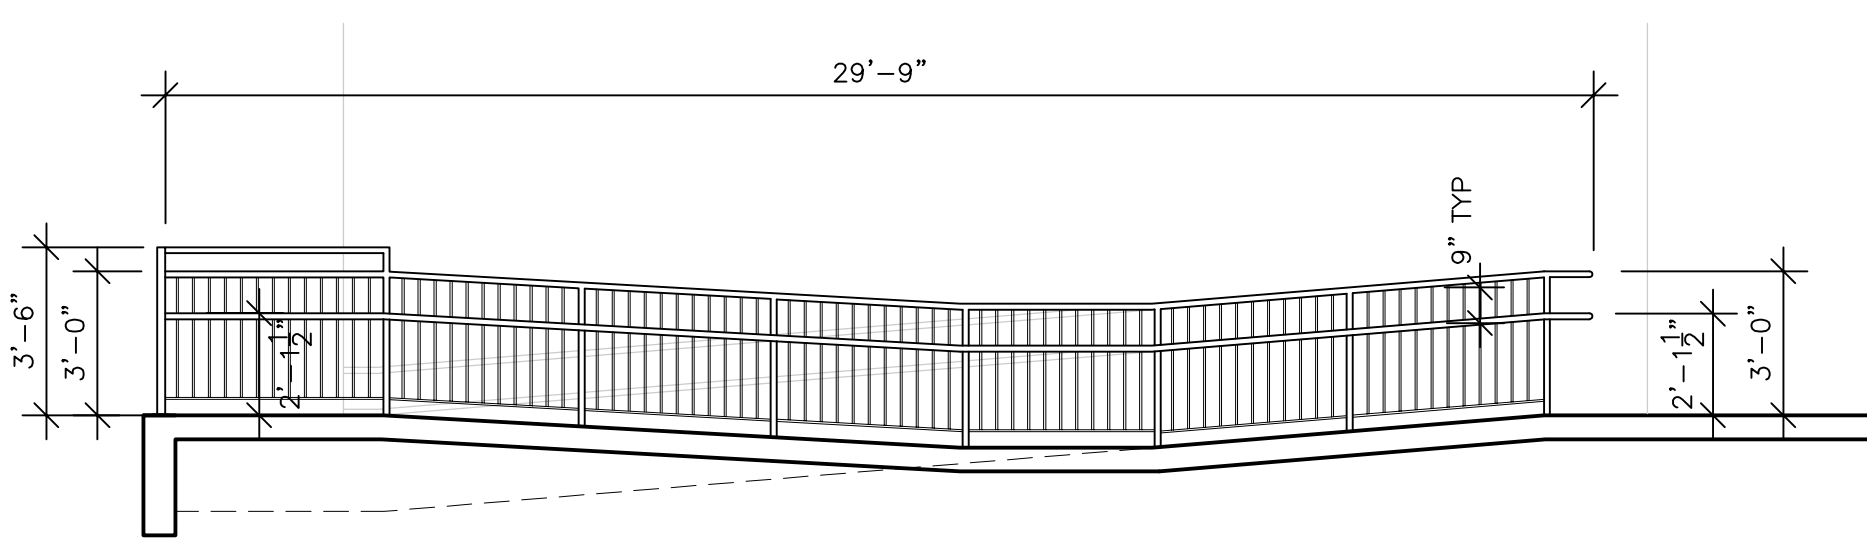

5 SECTION-5
A2.2/A2.3 SCALE: 1/2"=1'-0"

0	ISSUED FOR BID OPPORTUNITY	30 AUG 2016	AL
REV	DESCRIPTION	DATE	BY

SEAL: SEAL:

THIS DRAWING MUST NOT BE SCALED.
THE GENERAL CONTRACTOR SHALL VERIFY ALL DIMENSIONS, DATUMS AND LEVELS PRIOR TO COMMENCEMENT OF WORK AND IS HELD RESPONSIBLE FOR REPORTING ANY DISCREPANCY OR OMISSION TO NEIL COOPER ARCHITECT INC IMMEDIATELY.
THIS DRAWING IS THE EXCLUSIVE PROPERTY OF NEIL COOPER ARCHITECT INC AND CAN BE REPRODUCED ONLY WITH THE PERMISSION OF NEIL COOPER ARCHITECT INC, IN WHICH CASE THE REPRODUCTION MUST BEAR THEIR NAME AS THE ARCHITECTURAL FIRM.

DETAIL SECTIONS

**PAN AM POOL
UPGRADES TO
STAIR & RAMP HANDRAILS**
25 POSEIDON BAY, WINNIPEG MB.

Neil Cooper Architect Inc.
10-395 Berry Street, Winnipeg, Manitoba R3J 1N6

BID OPPORTUNITY No. 741-2016

DRAWN BY: AL	CHECKED BY: NC	SHEET NO: 28	REV NO: APR 2016
SCALE: AS SHOWN		A23R0	
FILE: 16065/Cont Doc/Cont Dwgs/Arch/A2.1 R0.dwg			