




PLAN

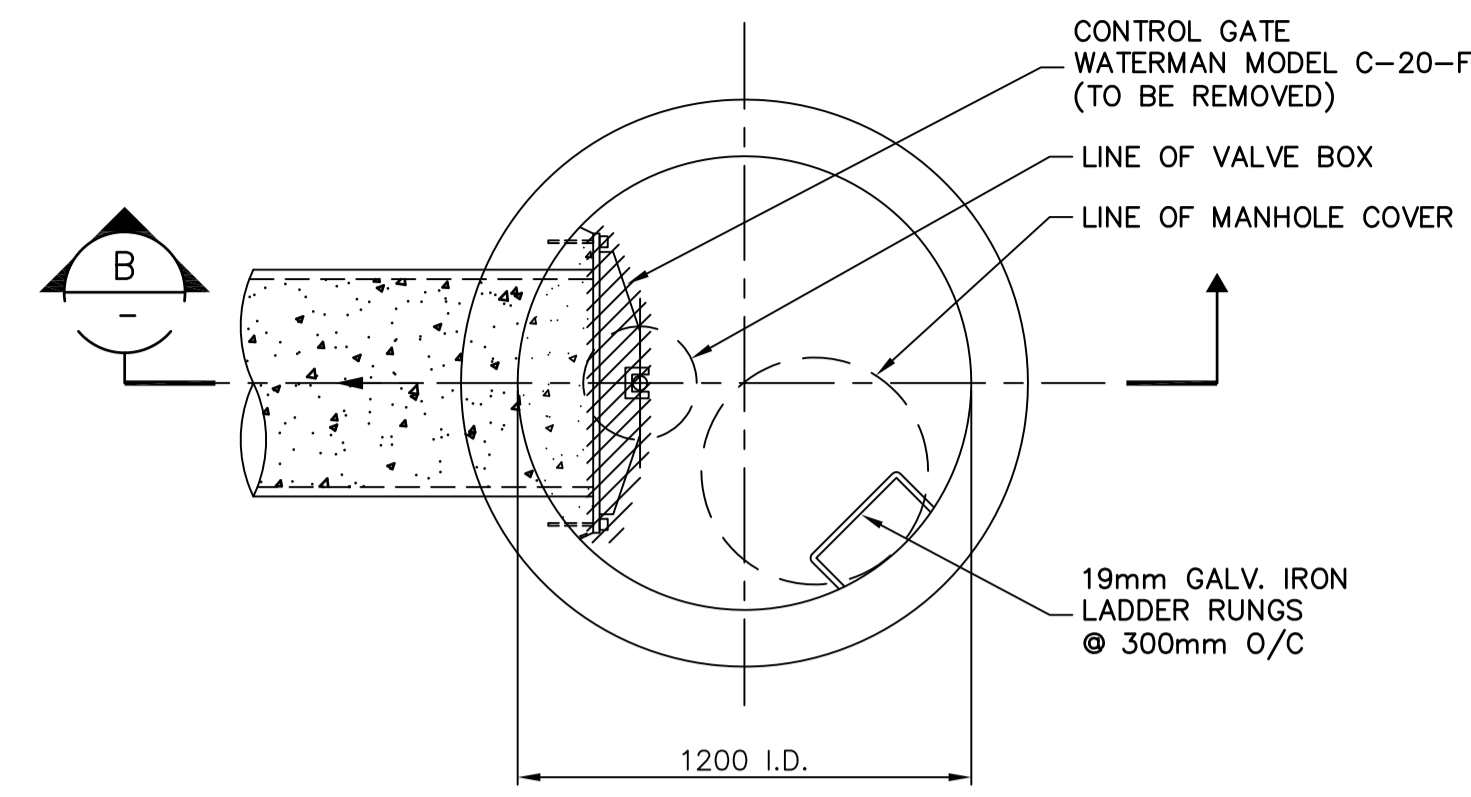


PLAN

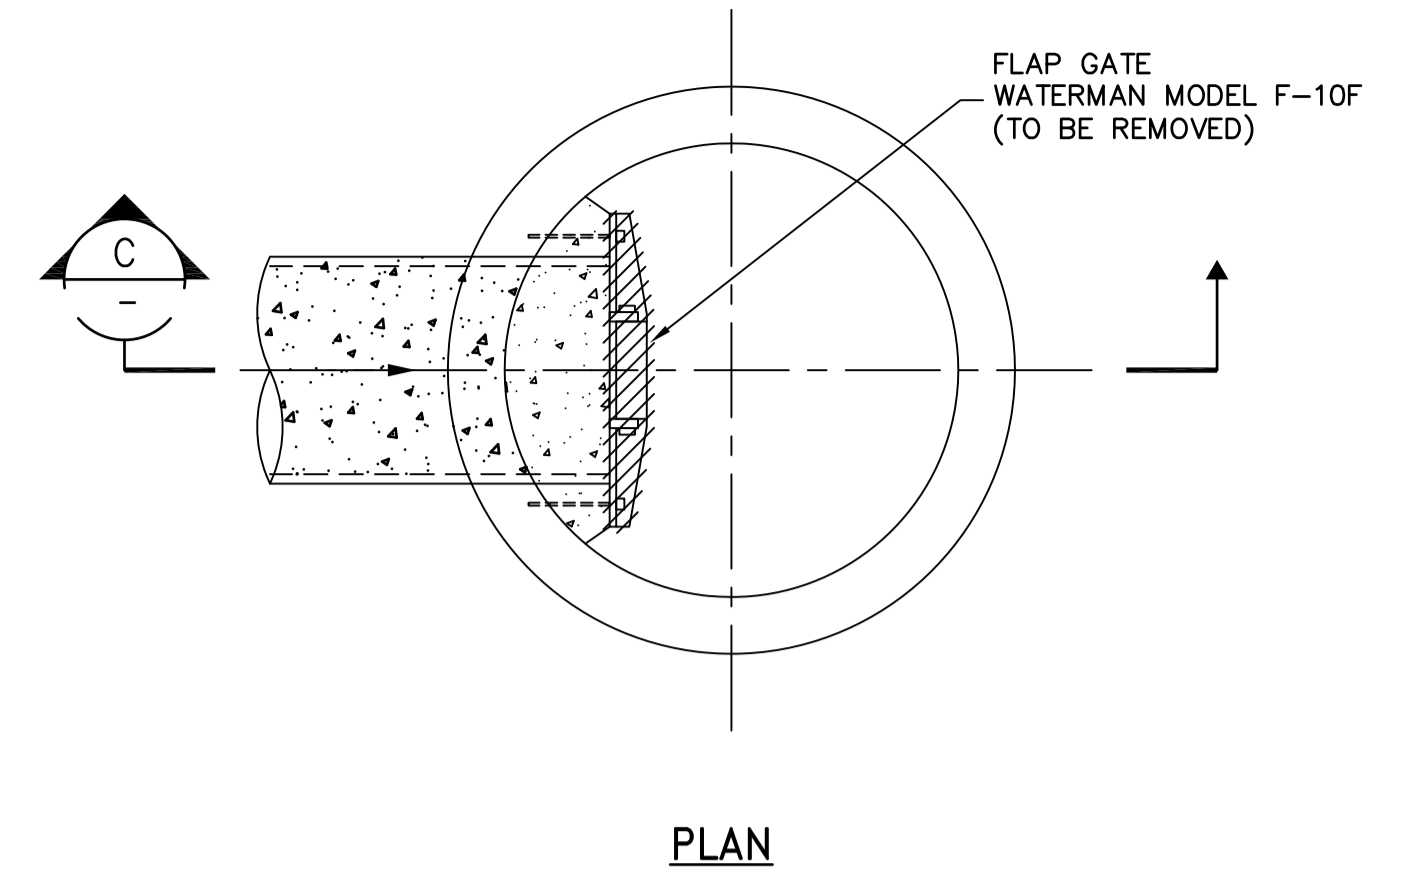


PLAN

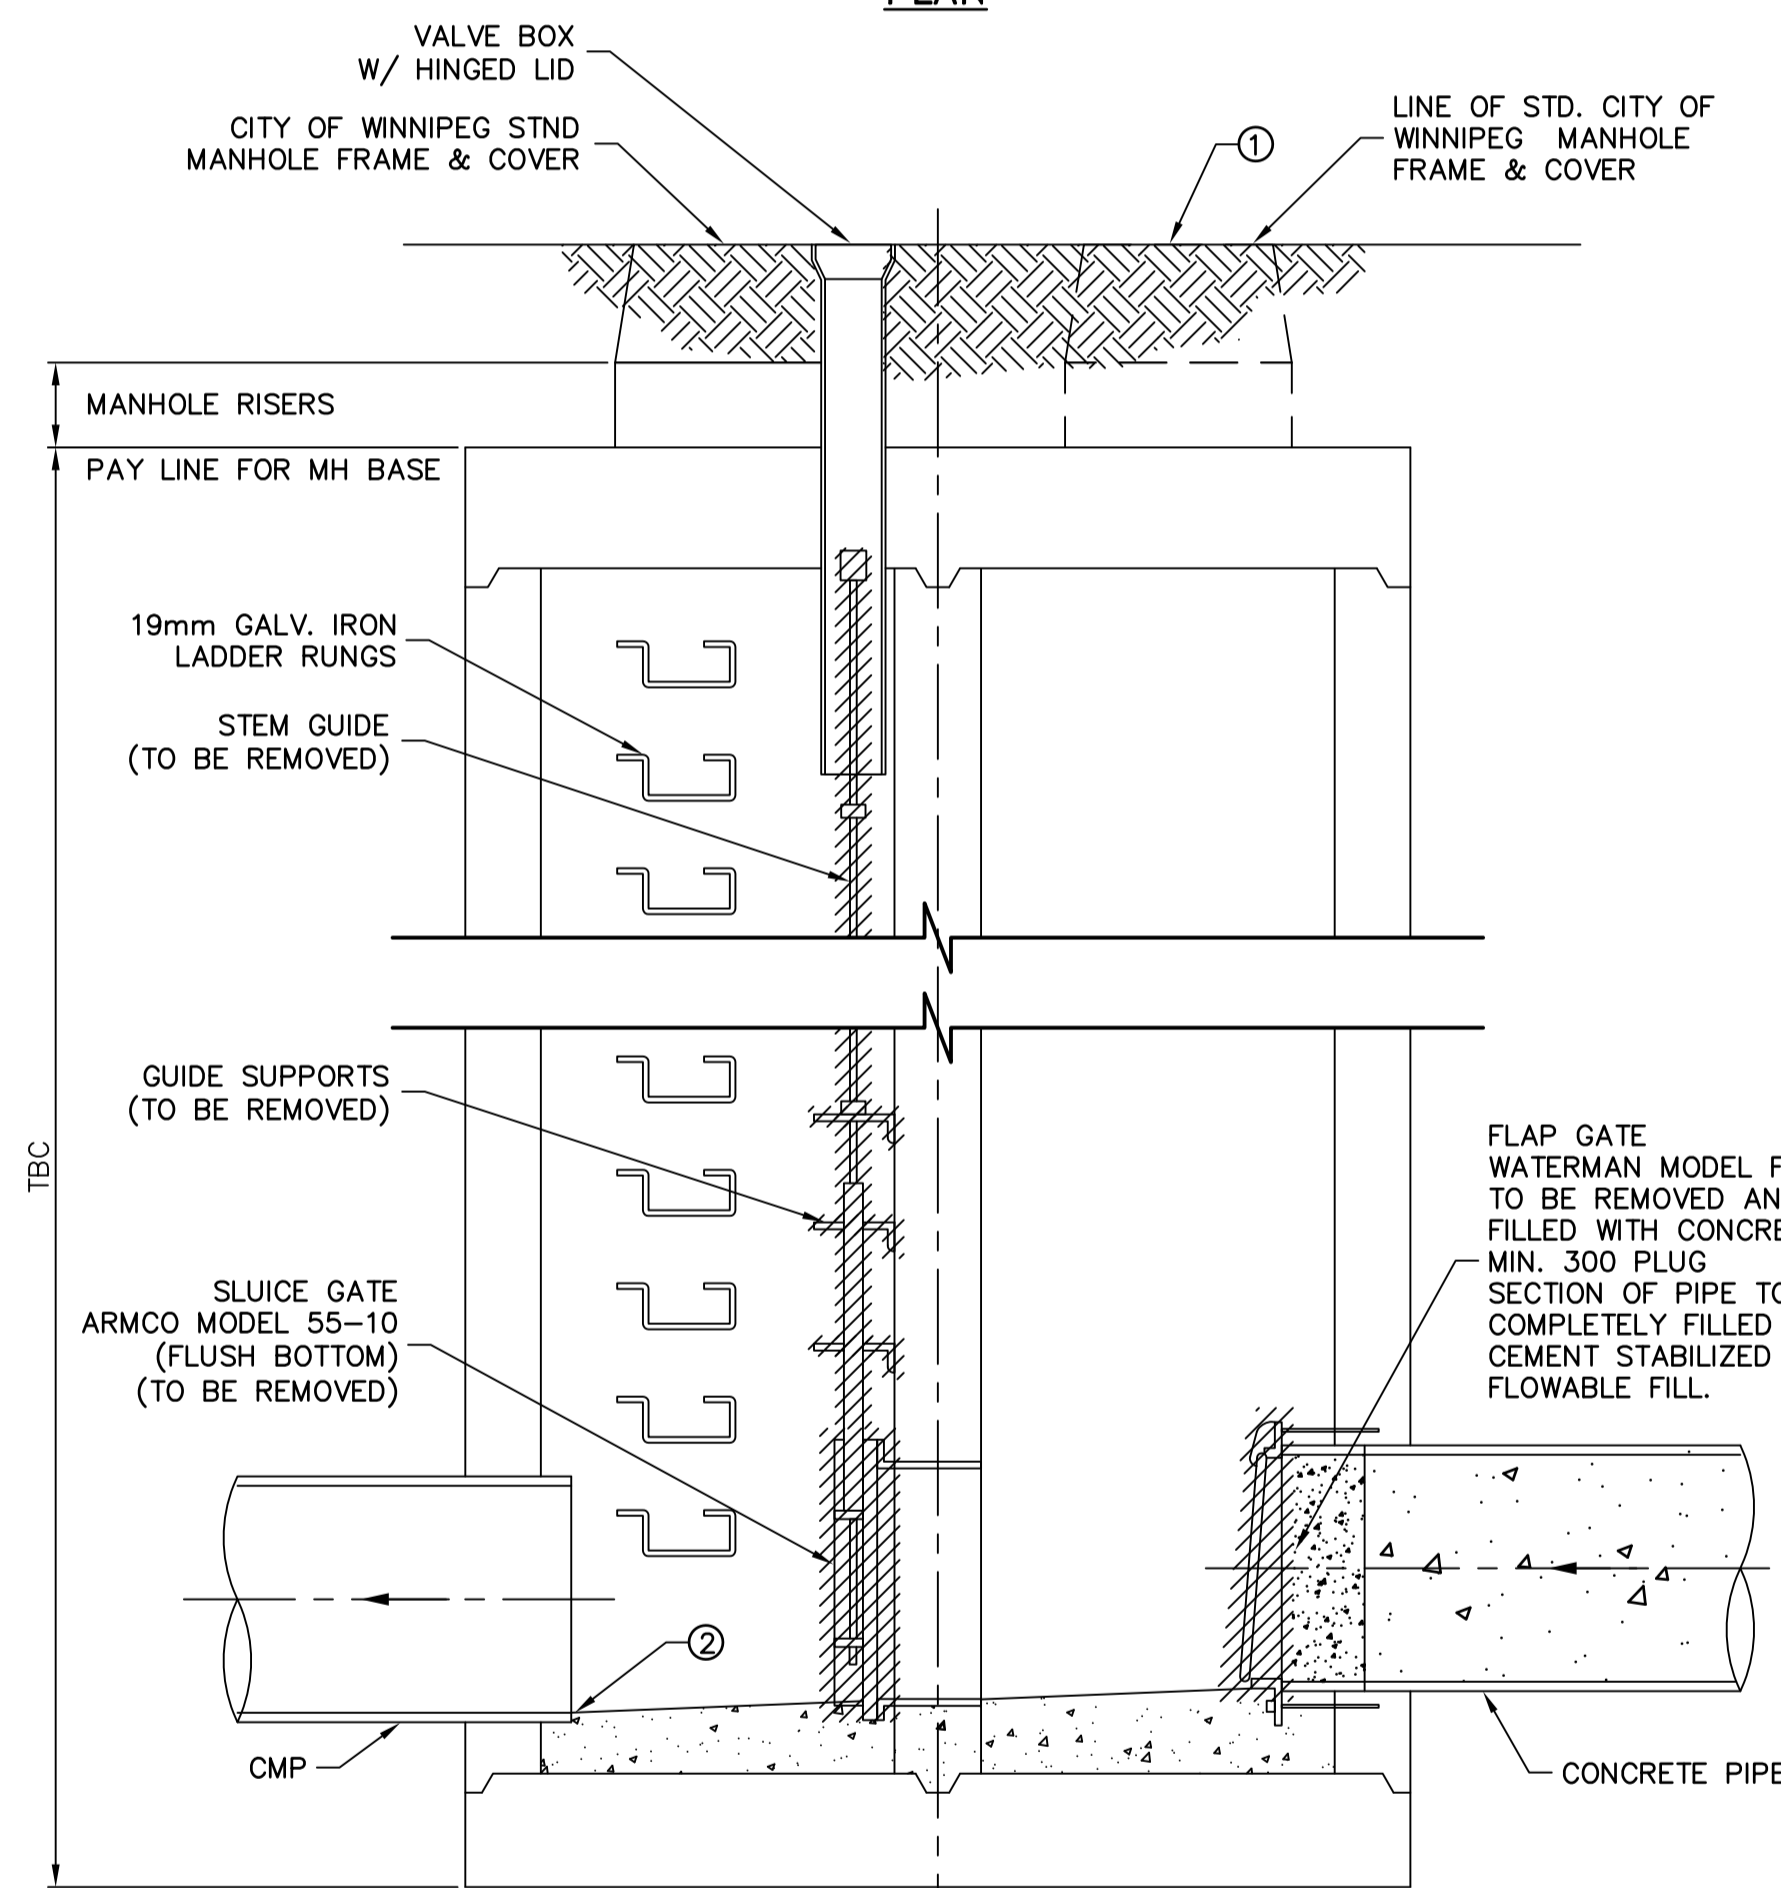

SECTION A-A

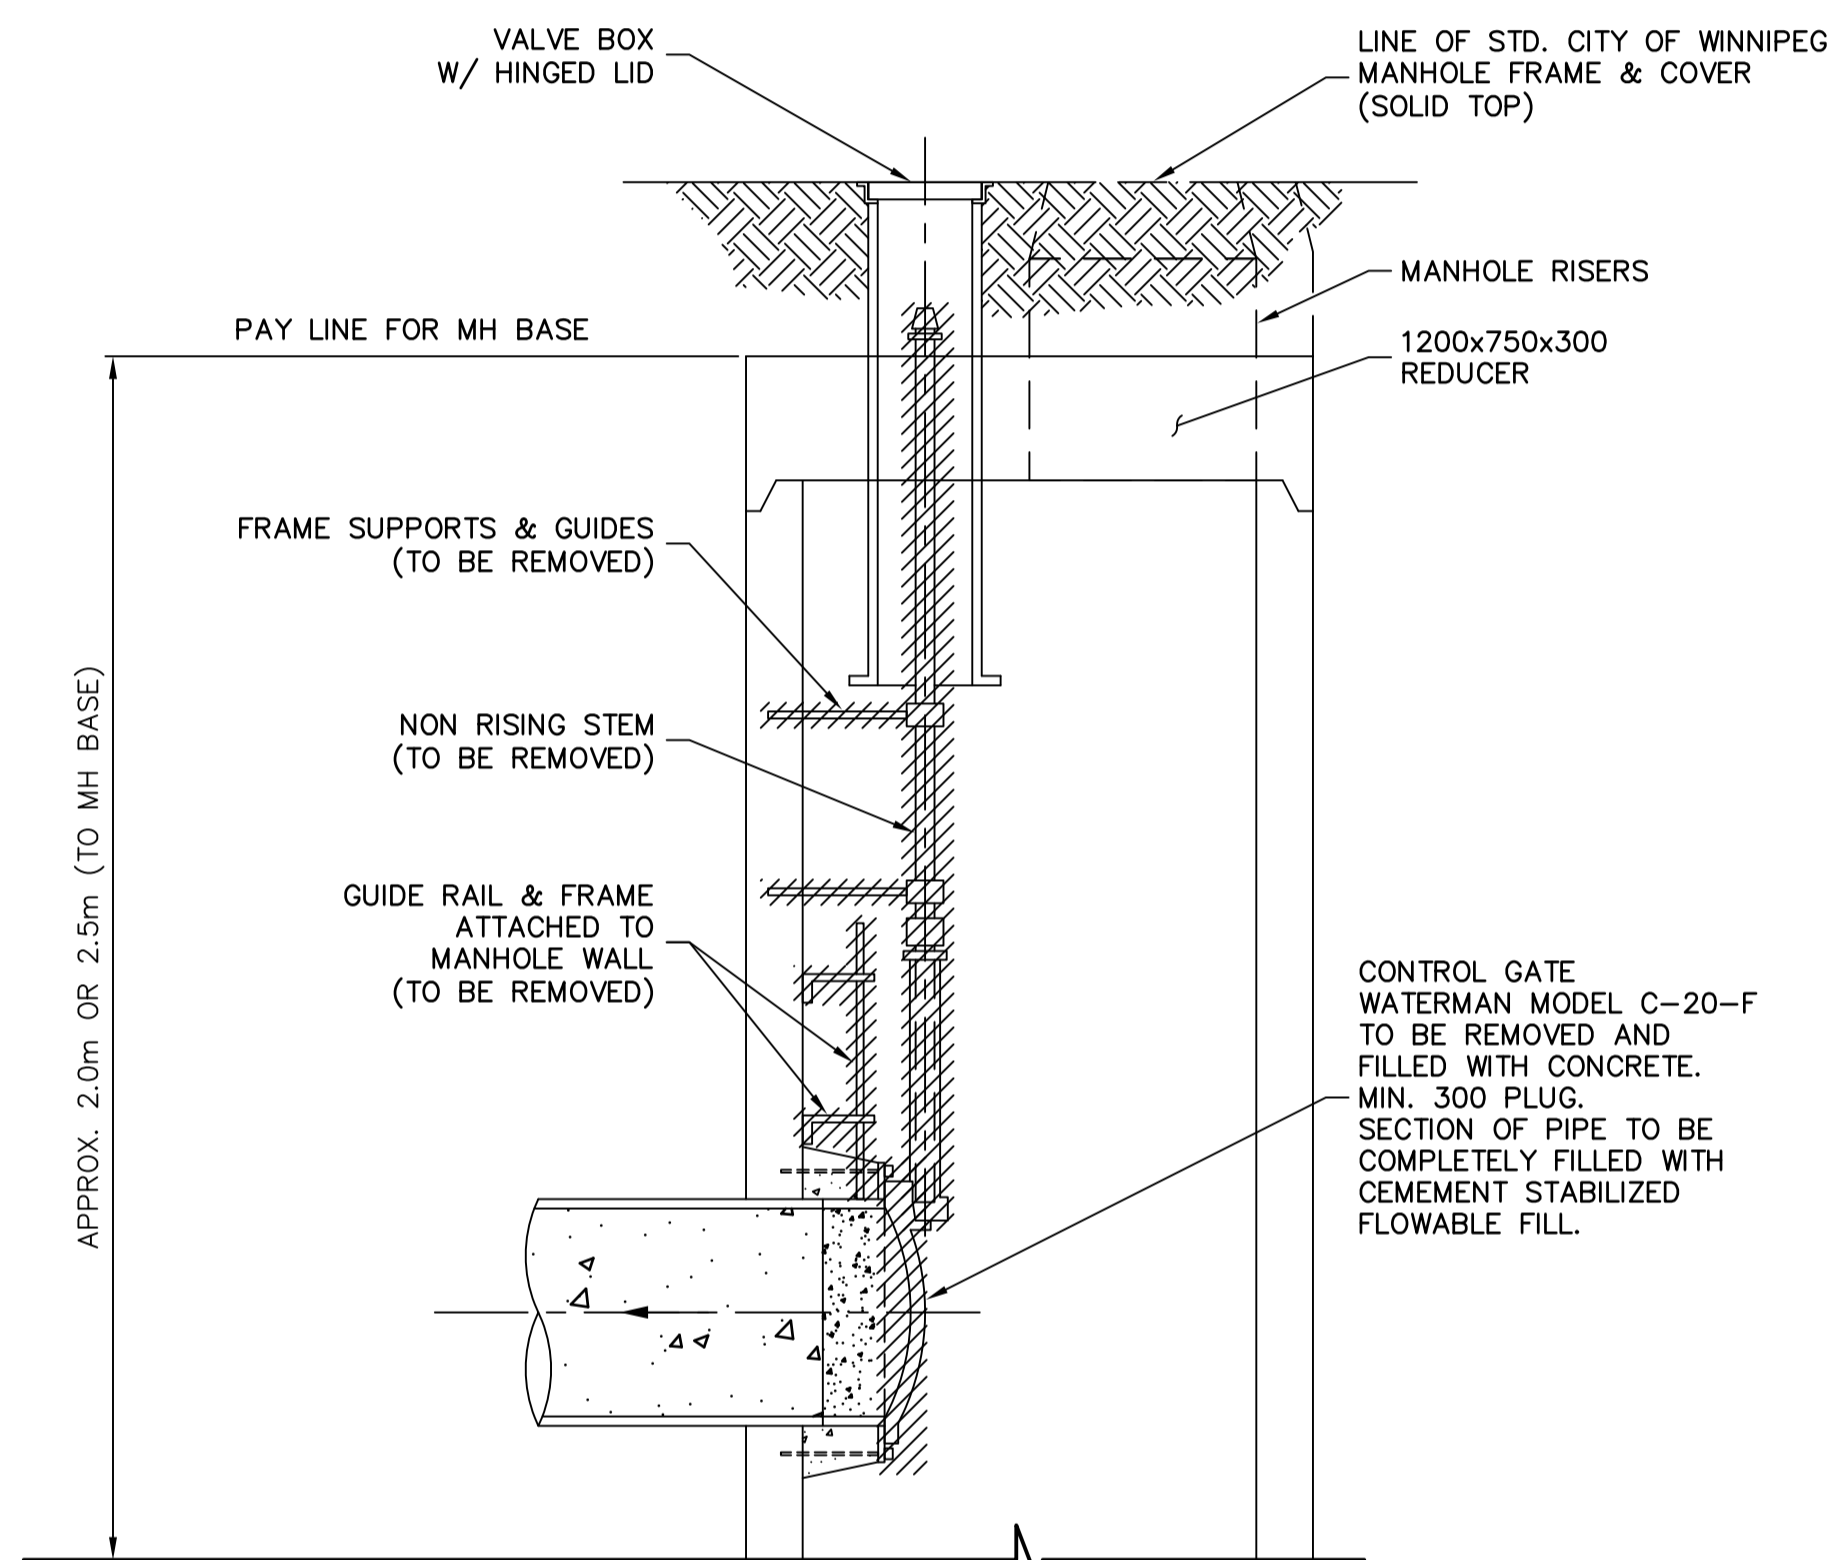

SECTION B-B

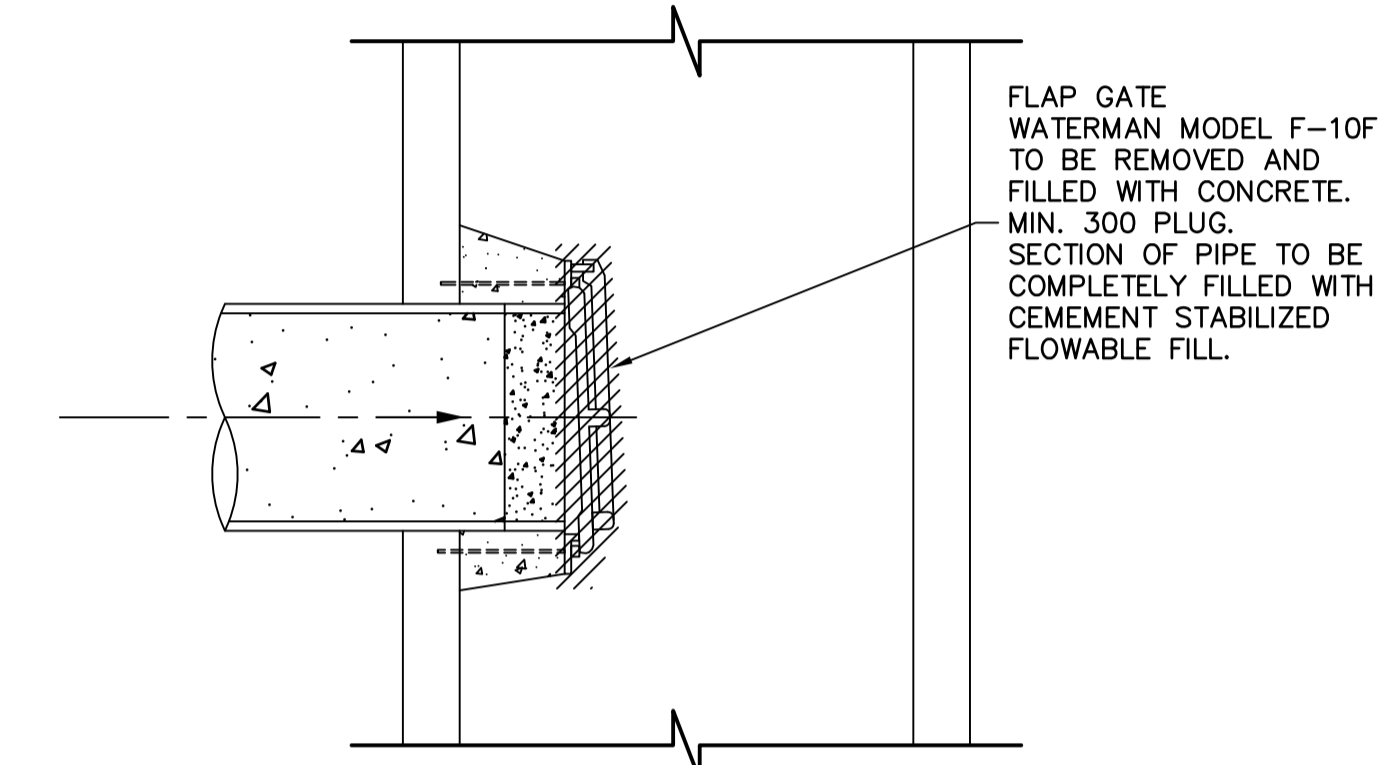


SECTION C-C

3 FLAP GATE IN EXISTING DMH NTS

NOTE:
1. EXISTING FLAP AND CONTROL GATES TO BE INVESTIGATED AND CONDITION OF THESE TO BE PROVIDED TO CONTRACT ADMINISTRATOR PRIOR TO REMOVAL FOR RE-USE CONFIRMATION.

SANITARY MANHOLE LOCATION	ASSET REF.	PIPE SIZE	PIPE LENGTH
WABASHA STREET @ PARK CIRCLE (SEE LOCATION PLAN)	S-MH40012587	300	8.0m

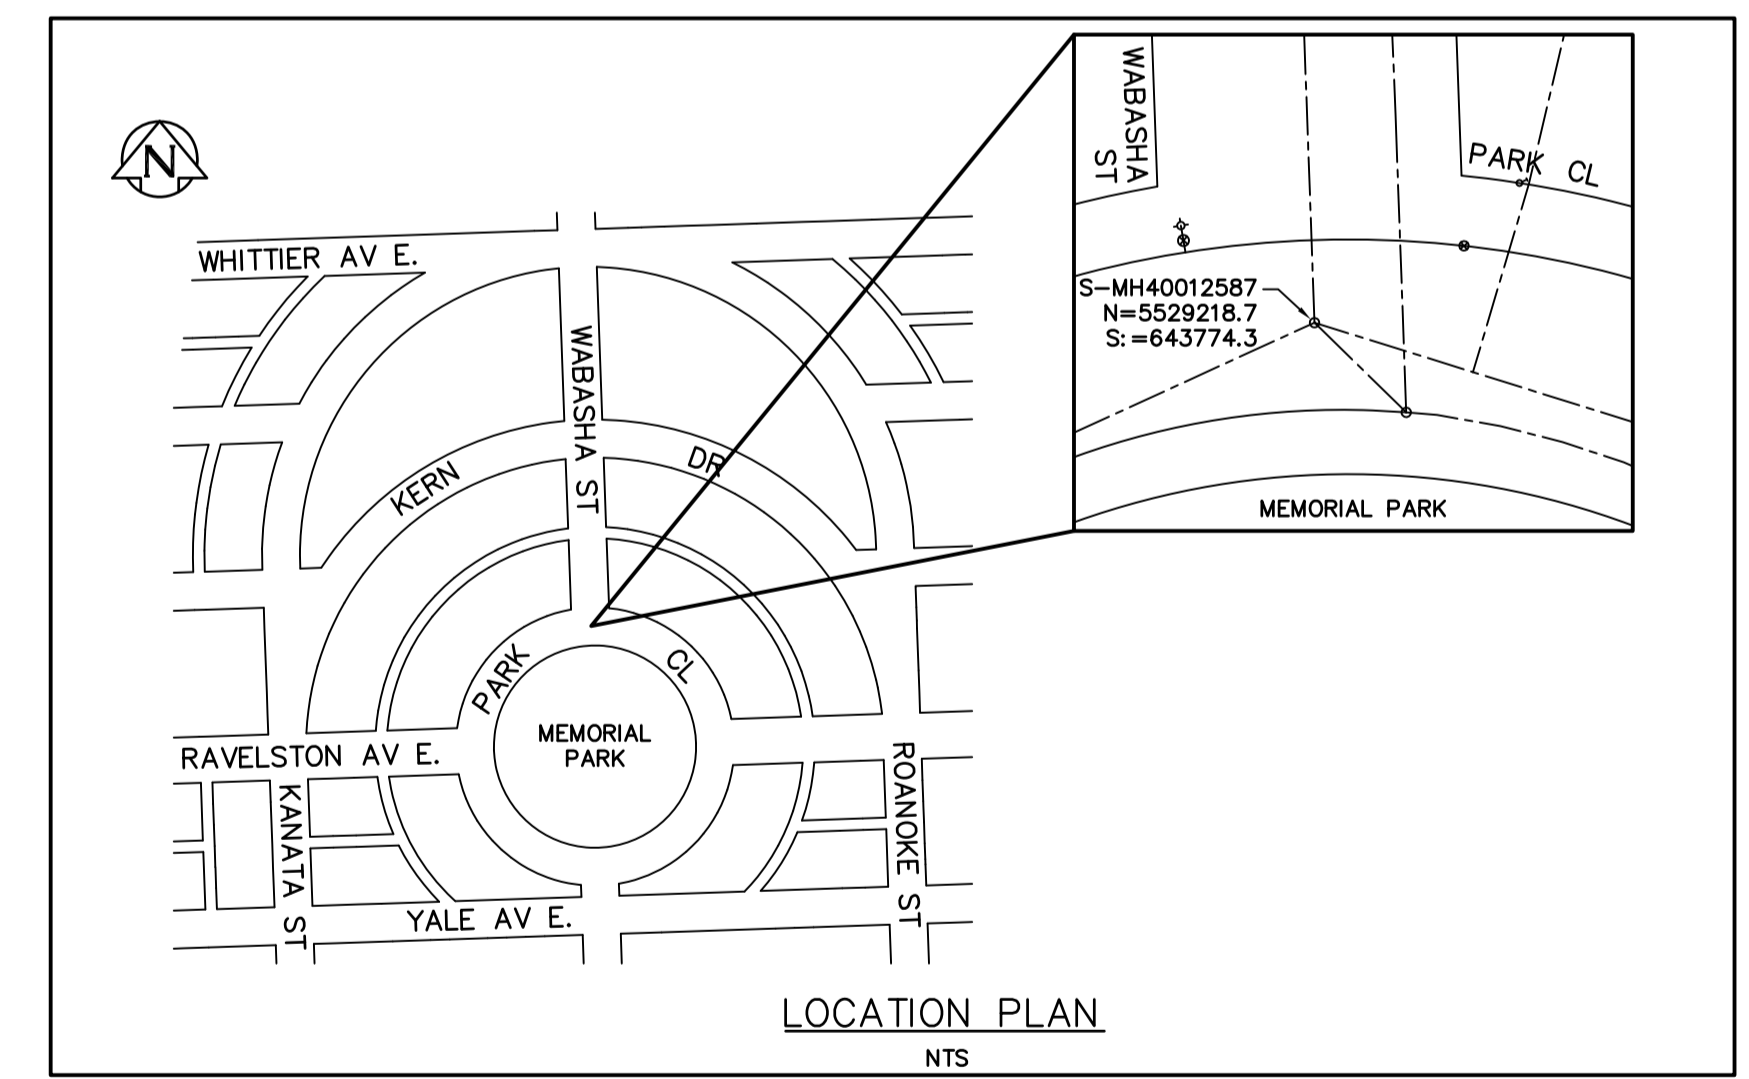

LOCATION PLAN NTS

NOTE:
1. EXISTING FLAP AND SLUICE GATES TO BE INVESTIGATED AND CONDITION OF THESE TO BE PROVIDED TO CONTRACT ADMINISTRATOR PRIOR TO REMOVAL FOR RE-USE CONFIRMATION.

SANITARY MANHOLE LOCATION	ASSET REF.	PIPE SIZE	1	2
YALE AVENUE @ DAY STREET	S-MH40012464	300	234.03	229.45

1 EXISTING SPECIAL MANHOLE NTS

2 CONTROL GATE FOR OVERFLOWS TO STORM SEWERS NTS



B.M. ELEV.		ch2m		ENGINEER'S SEAL	
CONSTRUCTION COMPLETION DATE: YYYY MM DD		DESIGNED BY: MAF		CHECKED BY: MD	
		DRAWN BY: JBC		APPROVED BY: ES	
		SCALE: HORIZONTAL AS NOTED		RELEASED FOR CONSTRUCTION: KZ	
		VERTICAL: -		DATE: 2016-09-15	
NO. REVISIONS DATE BY		DATE		DATE	
0 ISSUED FOR TENDER 09/16 JBC		DATE		DATE	
		DATE		DATE	

PROVINCE OF MANITOBA
Sept 14, 2016
S.D.
GODON
Member
25524
REGISTERED PROFESSIONAL ENGINEER

CONSULTANT DRAWING NUMBER: C-502

THE CITY OF WINNIPEG
WATER AND WASTE DEPARTMENT
ENGINEERING DIVISION

TRANSCONA SEWER RELIEF WORKS
CONTRACT NO. 2

STANDARD DETAILS

SHEET 22 OF 22
CITY DRAWING NUMBER: LD-7920