


LAST SAVE: 2016/09/12 - 2:34pm  
 PATH: M:\634683\4ENG\48&C\DD - General DWG\1-0310U-A0036-001-00.dwg  
 B SIZE - 279mm x 432mm

ENGINE CONTROL JUNCTION BOX JBA-U83-1

PUMP P-U02 STARTER, MS-U02

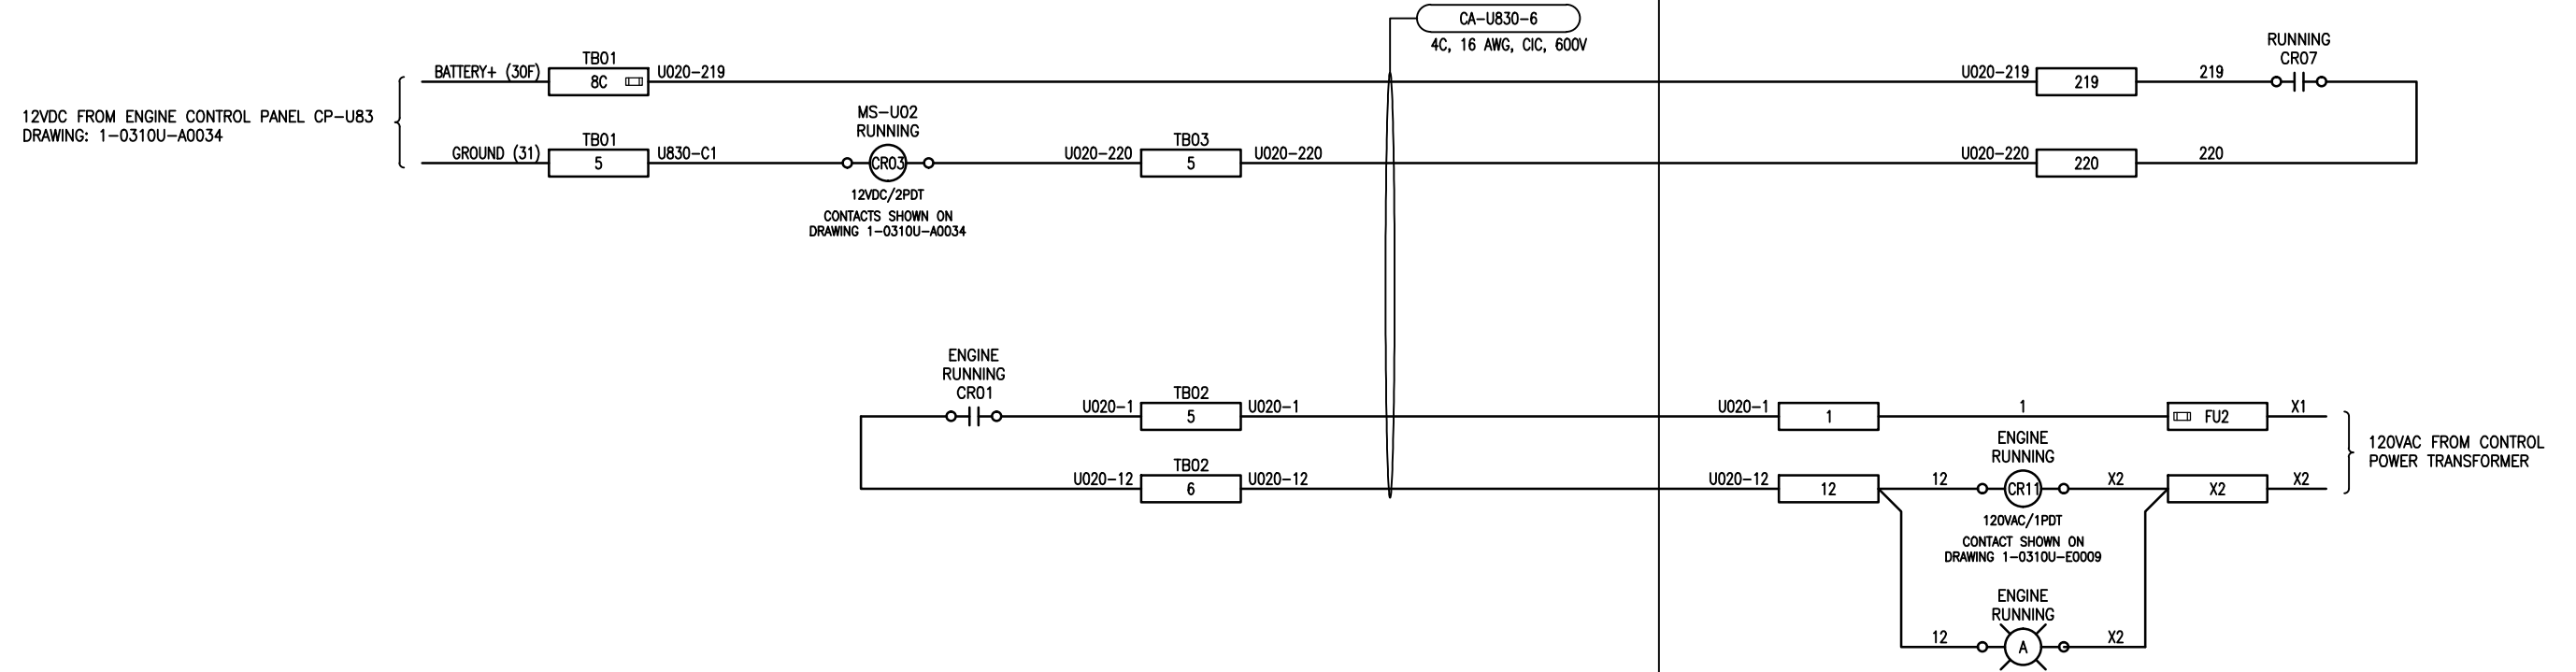

SNC-LAVALIN INC.  
148 Nature Park Way  
Winnipeg, MB, Canada R3P 0X7  
204-786-8080

ENGINEER'S SEAL

ORIGINAL DRAWING  
SEALED BY:  
B. J. CLEVEN  
SNC-LAVALIN INC.  
MEMBER # 31479  
2016-09-12  
REV. 00



THE CITY OF WINNIPEG  
WATER AND WASTE DEPARTMENT

ROUTE 90 UNDERPASS PUMPING STATION  
2016 UPGRADES  
LOOP DIAGRAM  
ENGINE ENG-U03 AND STARTER MS-U02 INTERLOCK



00	ISSUED FOR TENDER, BID OPP. 767-2016	2016/09/12	BJC	FA
NO.	REVISIONS	DATE	DESIGN	CHECK

DESIGNED BY: B. CLEVEN	CHECKED BY: F. ATAEI
DRAWN BY: Y. KONIG	APPROVED BY: I. PARKINSON
SCALE: NTS	DATE: 2016/09/06
ISSUED FOR CONSTRUCTION DATE:	
CONSULTANT NO.:	

CITY DRAWING NUMBER	SHEET	REV.	SIZE
1-0310U-A0036	001	00	B