


FUSE SCHEDULE			
TB	IDENTIFIER	SIZE	RATED CURRENT (A)
TB03	1P	5x20mm	0.2
	2P	5x20mm	0.2
	3P	5x20mm	0.2
	4P	5x20mm	0.2
	5P	5x20mm	0.2
	6P	5x20mm	0.2
	7P	5x20mm	0.2
	8P	5x20mm	0.2
	9P	5x20mm	0.2
	10P	5x20mm	0.2
	11P	5x20mm	0.2
	12P	5x20mm	0.2
	13P	5x20mm	0.2
	14P	5x20mm	0.2
	15P	5x20mm	0.2
	16P	5x20mm	0.2

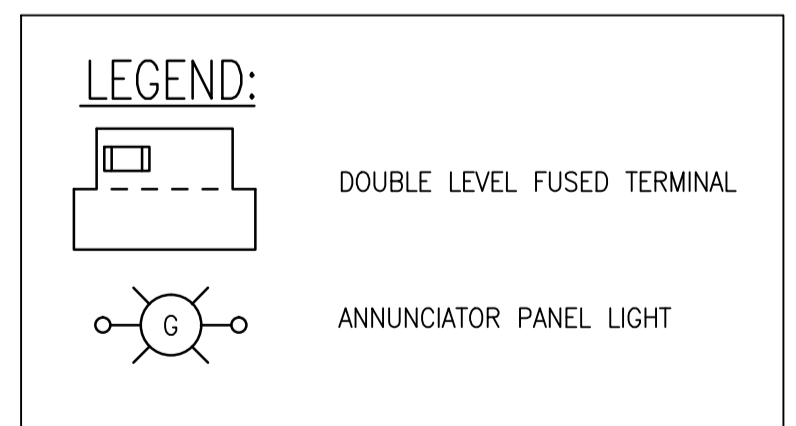

DRAWING NUMBER	REFERENCE DRAWINGS



NO.	REVISIONS	DATE	DESIGN	CHECK
00	ISSUED FOR TENDER, BID OPP. 767-2016	2016/08/23	BJC	FA

**SNC-LAVALIN INC.**  
 148 Nature Park Way  
 Winnipeg, MB, Canada R3P 0X7  
 204-786-8080

DESIGNED BY: B. CLEVEN  
 CHECKED BY: F. ATAËI  
 DRAWN BY: Y. KONIG  
 APPROVED BY: I. PARKINSON  
 SCALE: NTS  
 ISSUED FOR CONSTRUCTION BY: K. ZUREK  
 DATE: 2016/03/23  
 DATE: 2016-08-29

CONSULTANT NO.:

ENGINEER'S SEAL  
 ORIGINAL DRAWING  
 SEALED BY:  
 B. J. CLEVEN  
 SNC-LAVALIN INC.  
 MEMBER #31479  
 2016-08-29  
 REV. 00

**THE CITY OF WINNIPEG**  
 WATER AND WASTE DEPARTMENT

ROUTE 90 UNDERPASS PUMPING STATION  
 2016 UPGRADES  
 RTU I/O WIRING DIAGRAM  
 CONTROL PANEL CP-UB1  
 DISCRETE INPUTS I1-I16

CITY DRAWING NUMBER: 1-0310U-A0003  
 SHEET: 001  
 REV: 00  
 SIZE: A1