


FUSE SCHEDULE			
TB	IDENTIFIER	SIZE	RATED CURRENT (A)
TB04	1	5x20mm	0.2
	2	5x20mm	0.2
	3	5x20mm	0.2
	4	5x20mm	0.2
	5	5x20mm	0.2
	6	5x20mm	0.2
	7	5x20mm	0.2
	8	5x20mm	0.2
	9	5x20mm	0.2
	10	5x20mm	0.2
	11	5x20mm	0.2
	12	5x20mm	0.2
	13	5x20mm	0.2
	14	5x20mm	0.2
	15	5x20mm	0.2
	16	5x20mm	0.2

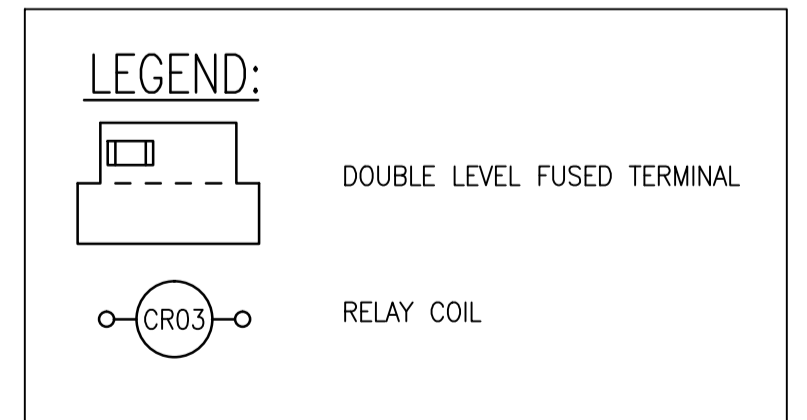

- NOTES:**
- CR04 CONTACTS HAVE NO CONNECTION. THIS RELAY IS FOR FUTURE.



NO.	REVISIONS	DATE	DESIGN	CHECK
00	ISSUED FOR TENDER, BID OPP. 767-2016	2016/08/23	BJC	FA

SNC-LAVALIN INC. 148 Nature Park Way Winnipeg, MB, Canada R3P 0X7 204-786-8080	
DESIGNED BY: B. CLEVEN	CHECKED BY: F. ATAEI
DRAWN BY: Y. KONIG	APPROVED BY: I. PARKINSON
SCALE: NTS	ISSUED FOR CONSTRUCTION BY: K. ZUREK
DATE: 2016/03/23	DATE: 2016-08-29
CONSULTANT NO.:	

ENGINEER'S SEAL

ORIGINAL DRAWING
 SEALED BY:
 B. J. CLEVEN
 SNC-LAVALIN INC.
 MEMBER #31479
 2016-08-29
 REV. 00

THE CITY OF WINNIPEG
 WATER AND WASTE DEPARTMENT

ROUTE 90 UNDERPASS PUMPING STATION
 2016 UPGRADES
 RTU I/O WIRING DIAGRAM
 CONTROL PANEL CP-U81
 DISCRETE OUTPUTS Q1-Q16

CITY DRAWING NUMBER	SHEET	REV.	SIZE
1-0310U-A0007	001	00	A1

DRAWING NUMBER	REFERENCE DRAWINGS
----------------	--------------------