



ELEMENTARY DIAGRAM:

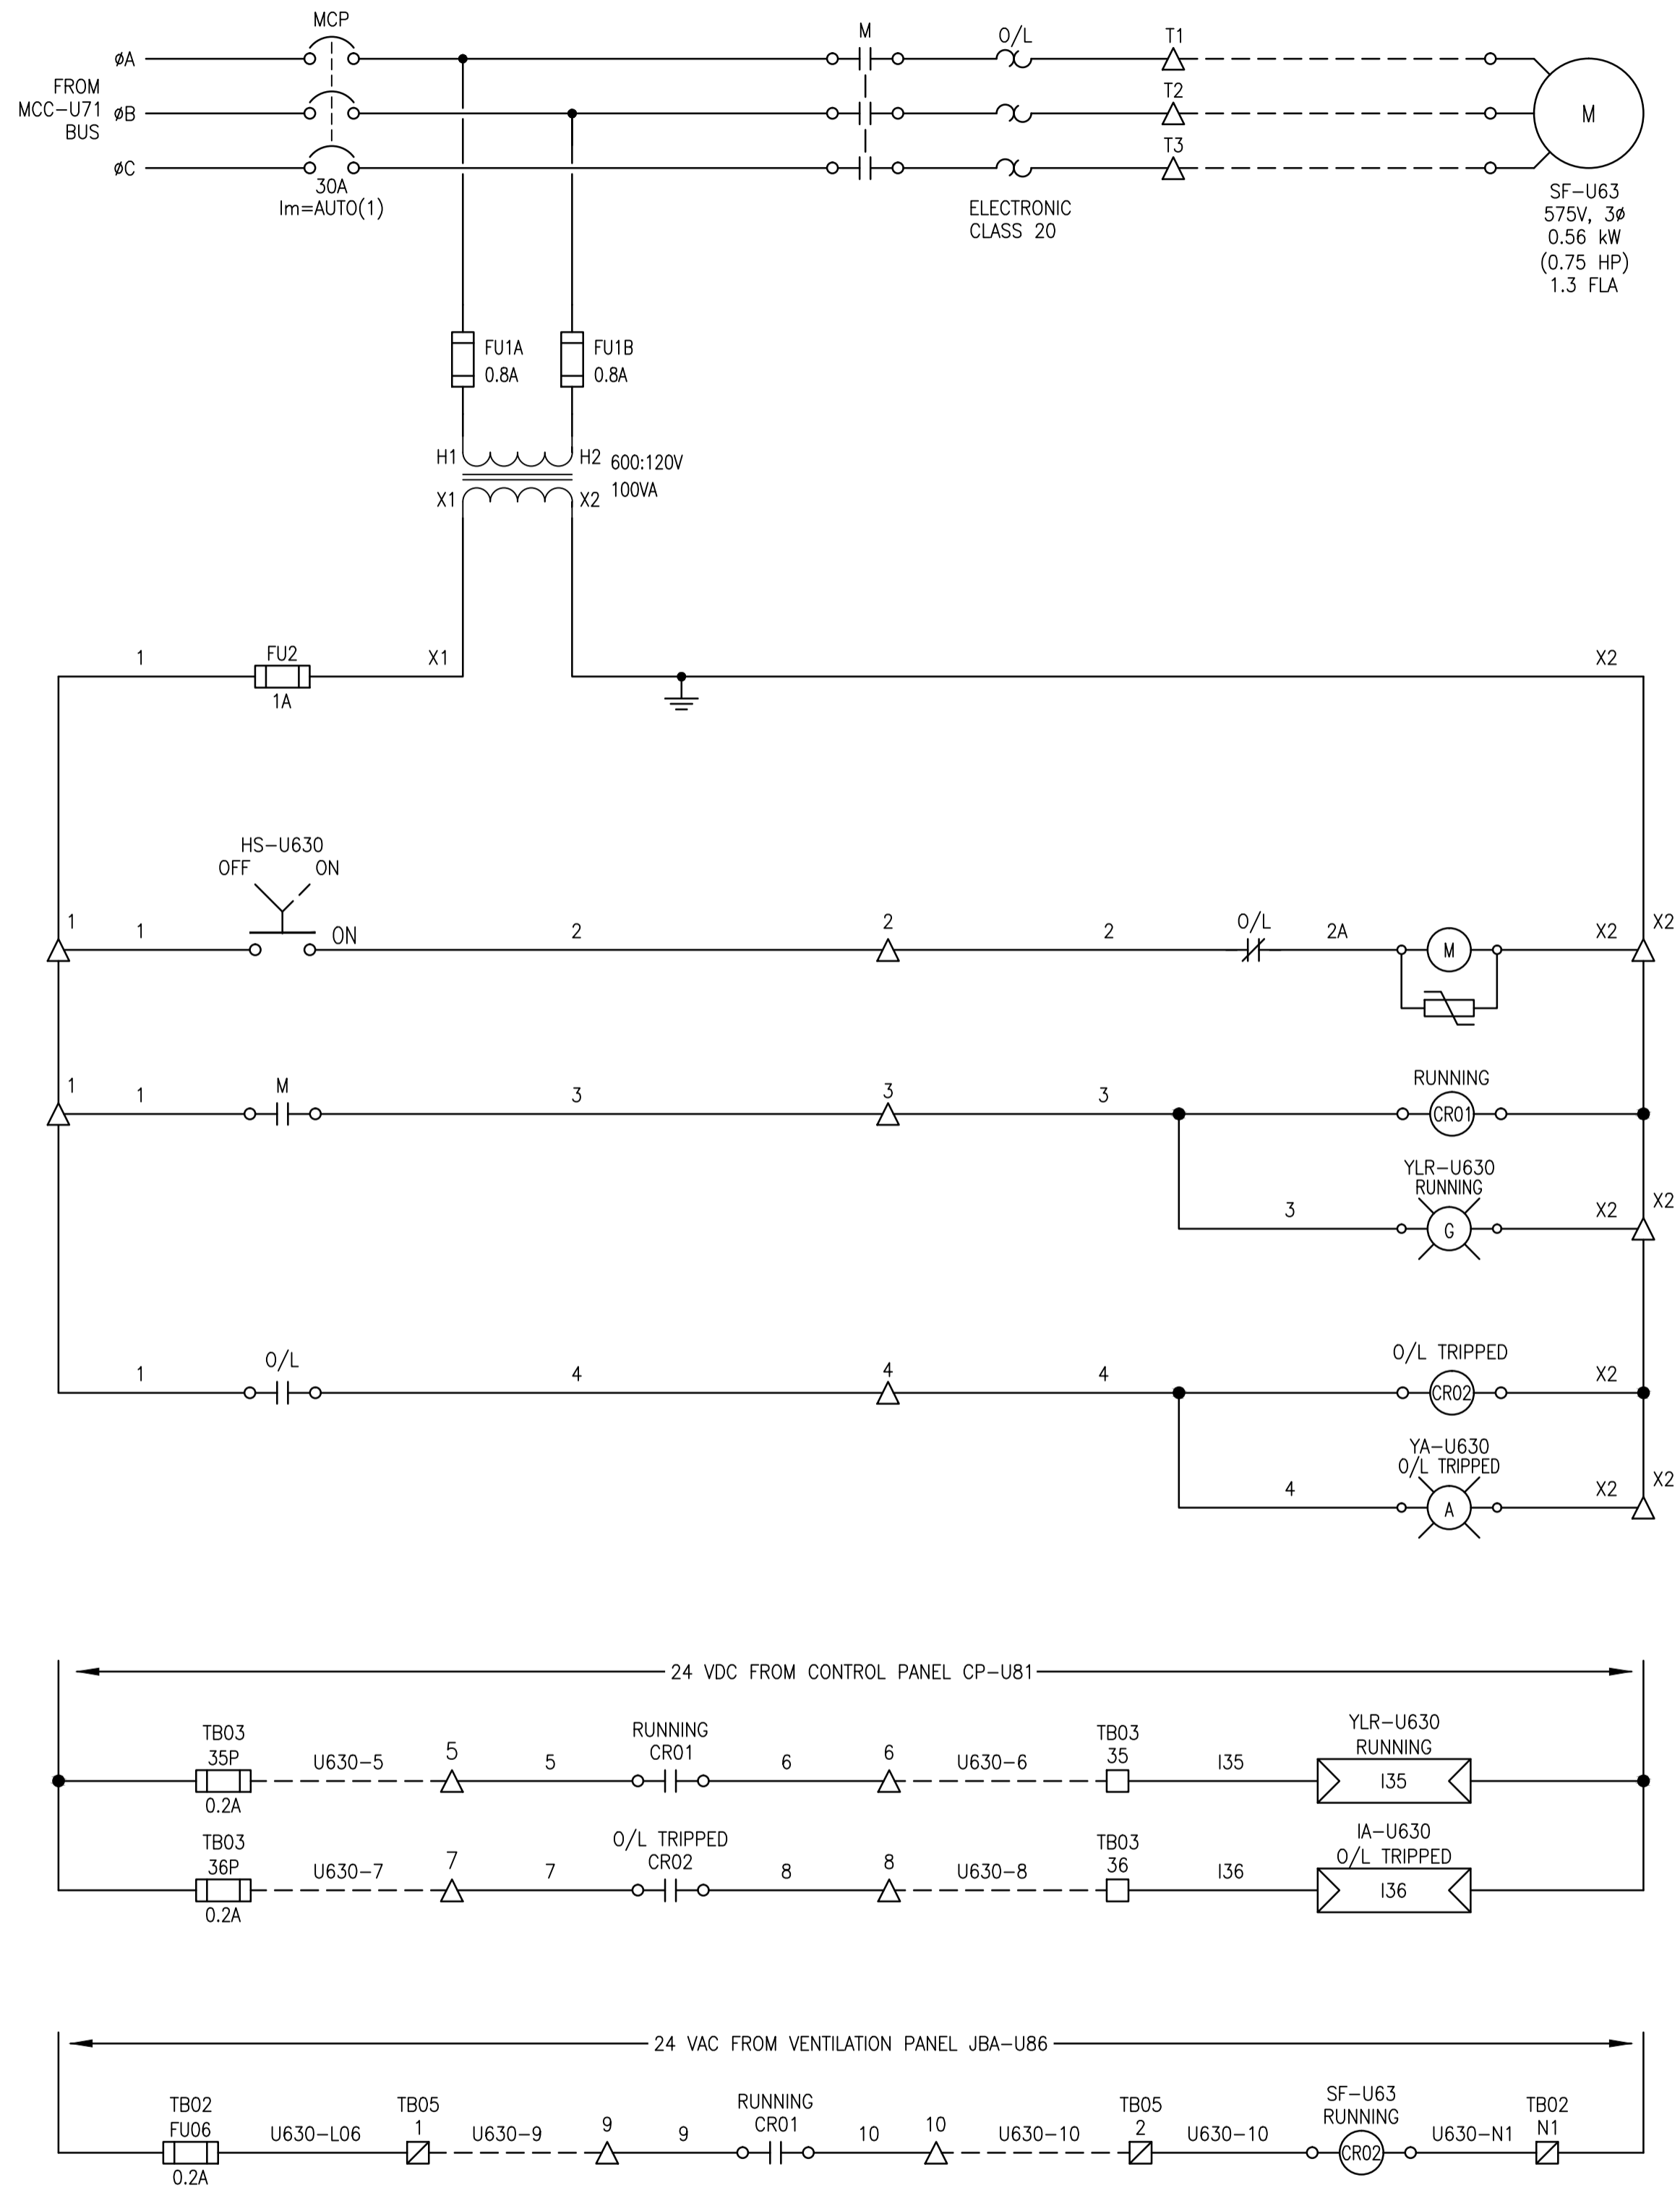

FIELD CONNECTION DIAGRAM:

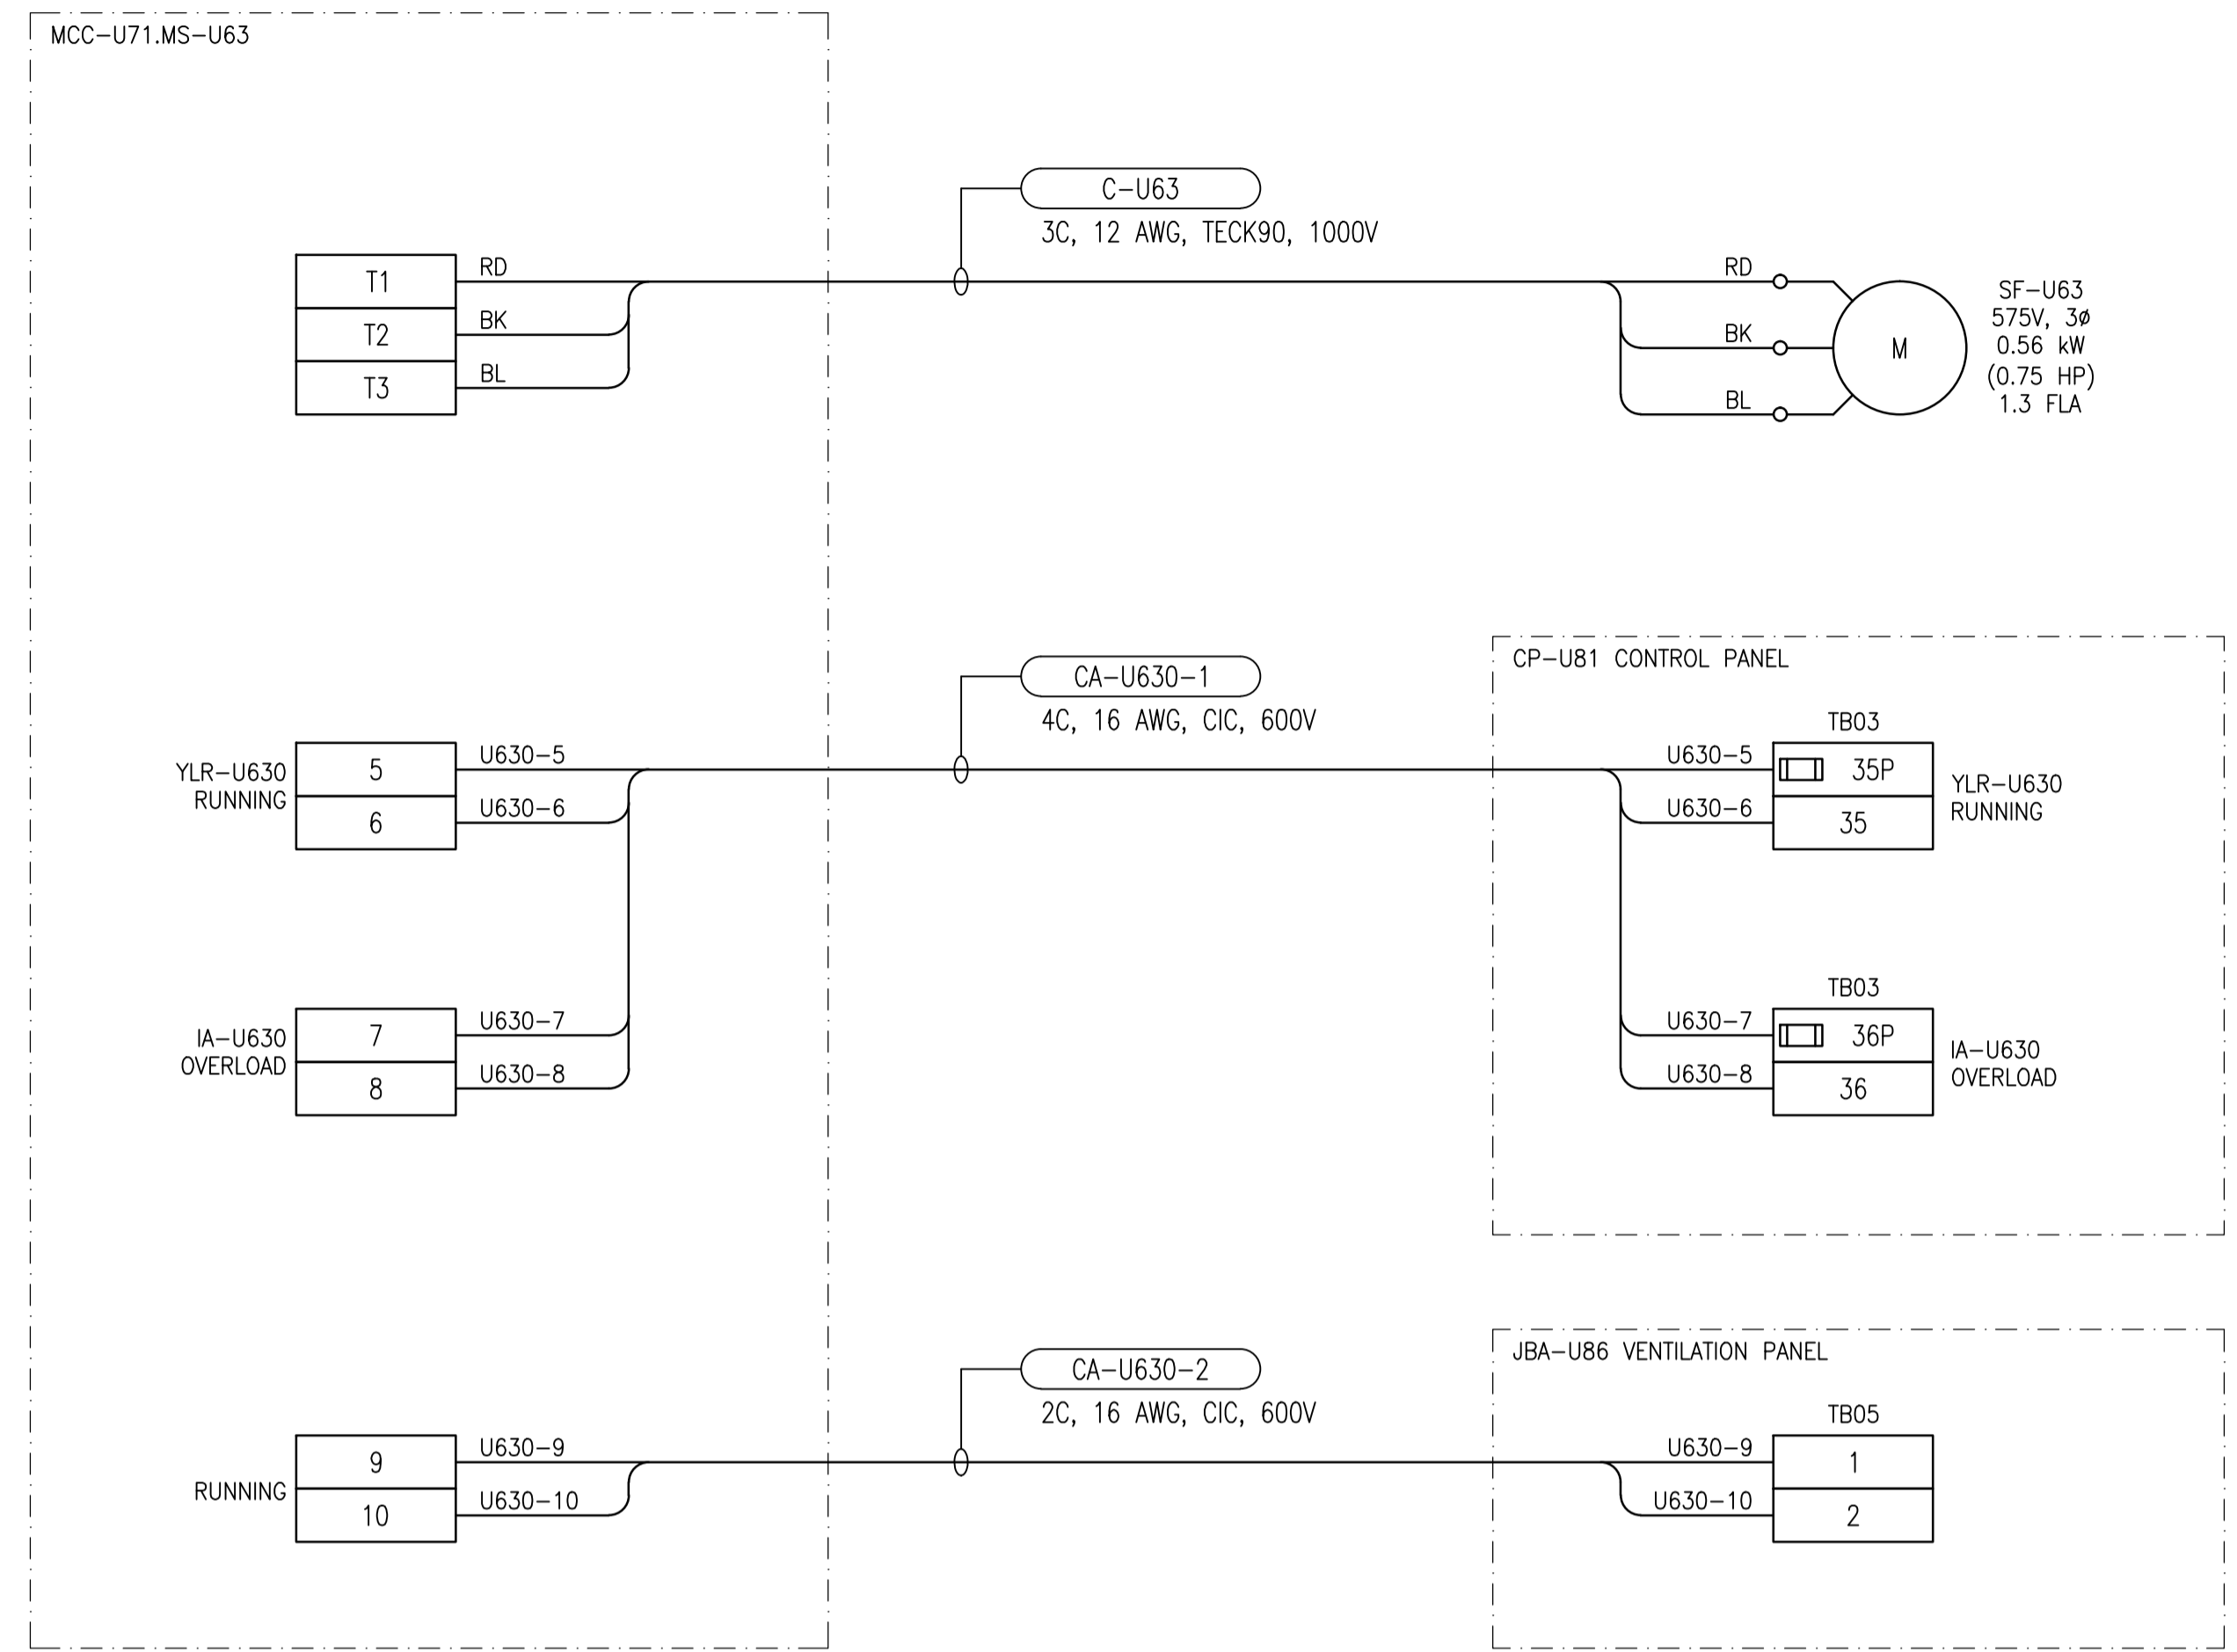

LEGEND:

- Δ TERMINAL IN MOTOR STARTER PANEL
- \square TERMINAL IN CONTROL PANEL CP-U81
- \boxplus TERMINAL IN VENTILATION PANEL JBA-U86
- \odot INDICATING LIGHT, G = GREEN, A = AMBER
- \boxleftarrow RTU INPUT

LAST SAVE: 2016/08/29 - 4:23pm
 PATH: M:\634683\MENG\7FELE\DD - General DWG\1-0310U-E0014-001-00.dwg

1-0310U-A0025	MAIN FLOOR OUTDOOR AIR DAMPER CONTROL, FV-U601
DRAWING NUMBER	REFERENCE DRAWINGS

APECM
 Certificate of Authorization
 SNC-Lavalin Inc.
 No. 4489

NO.	REVISIONS	DATE	DESIGN	CHECK
00	ISSUED FOR TENDER, BID OPP. 767-2016	2016/08/23	BJC	DB

SNC-LAVALIN INC.
 148 Nature Park Way
 Winnipeg, MB, Canada R3P 0X7
 204-786-8080

DESIGNED BY: B. CLEVEN
 CHECKED BY: D. BECKER
 DRAWN BY: Y. KONIG
 APPROVED BY: I. PARKINSON
 SCALE: NTS
 ISSUED FOR CONSTRUCTION BY: K. ZUREK
 DATE: 2016/02/25
 DATE: 2016-08-29

ENGINEER'S SEAL

ORIGINAL DRAWING SEALED BY:
 B. J. CLEVEN
 SNC-LAVALIN INC.
 MEMBER #31479
 2016-08-29
 REV. 00

THE CITY OF WINNIPEG
 WATER AND WASTE DEPARTMENT

ROUTE 90 UNDERPASS PUMPING STATION
 2016 UPGRADES
 MOTOR STARTER SCHEMATIC
 SF-U63
 MAIN FLOOR SUPPLY FAN

CITY DRAWING NUMBER: 1-0310U-E0014
 SHEET: 001
 REV: 00
 SIZE: A1