




1 AXO CUT DETAIL - ROTUNDA PARAPET 1

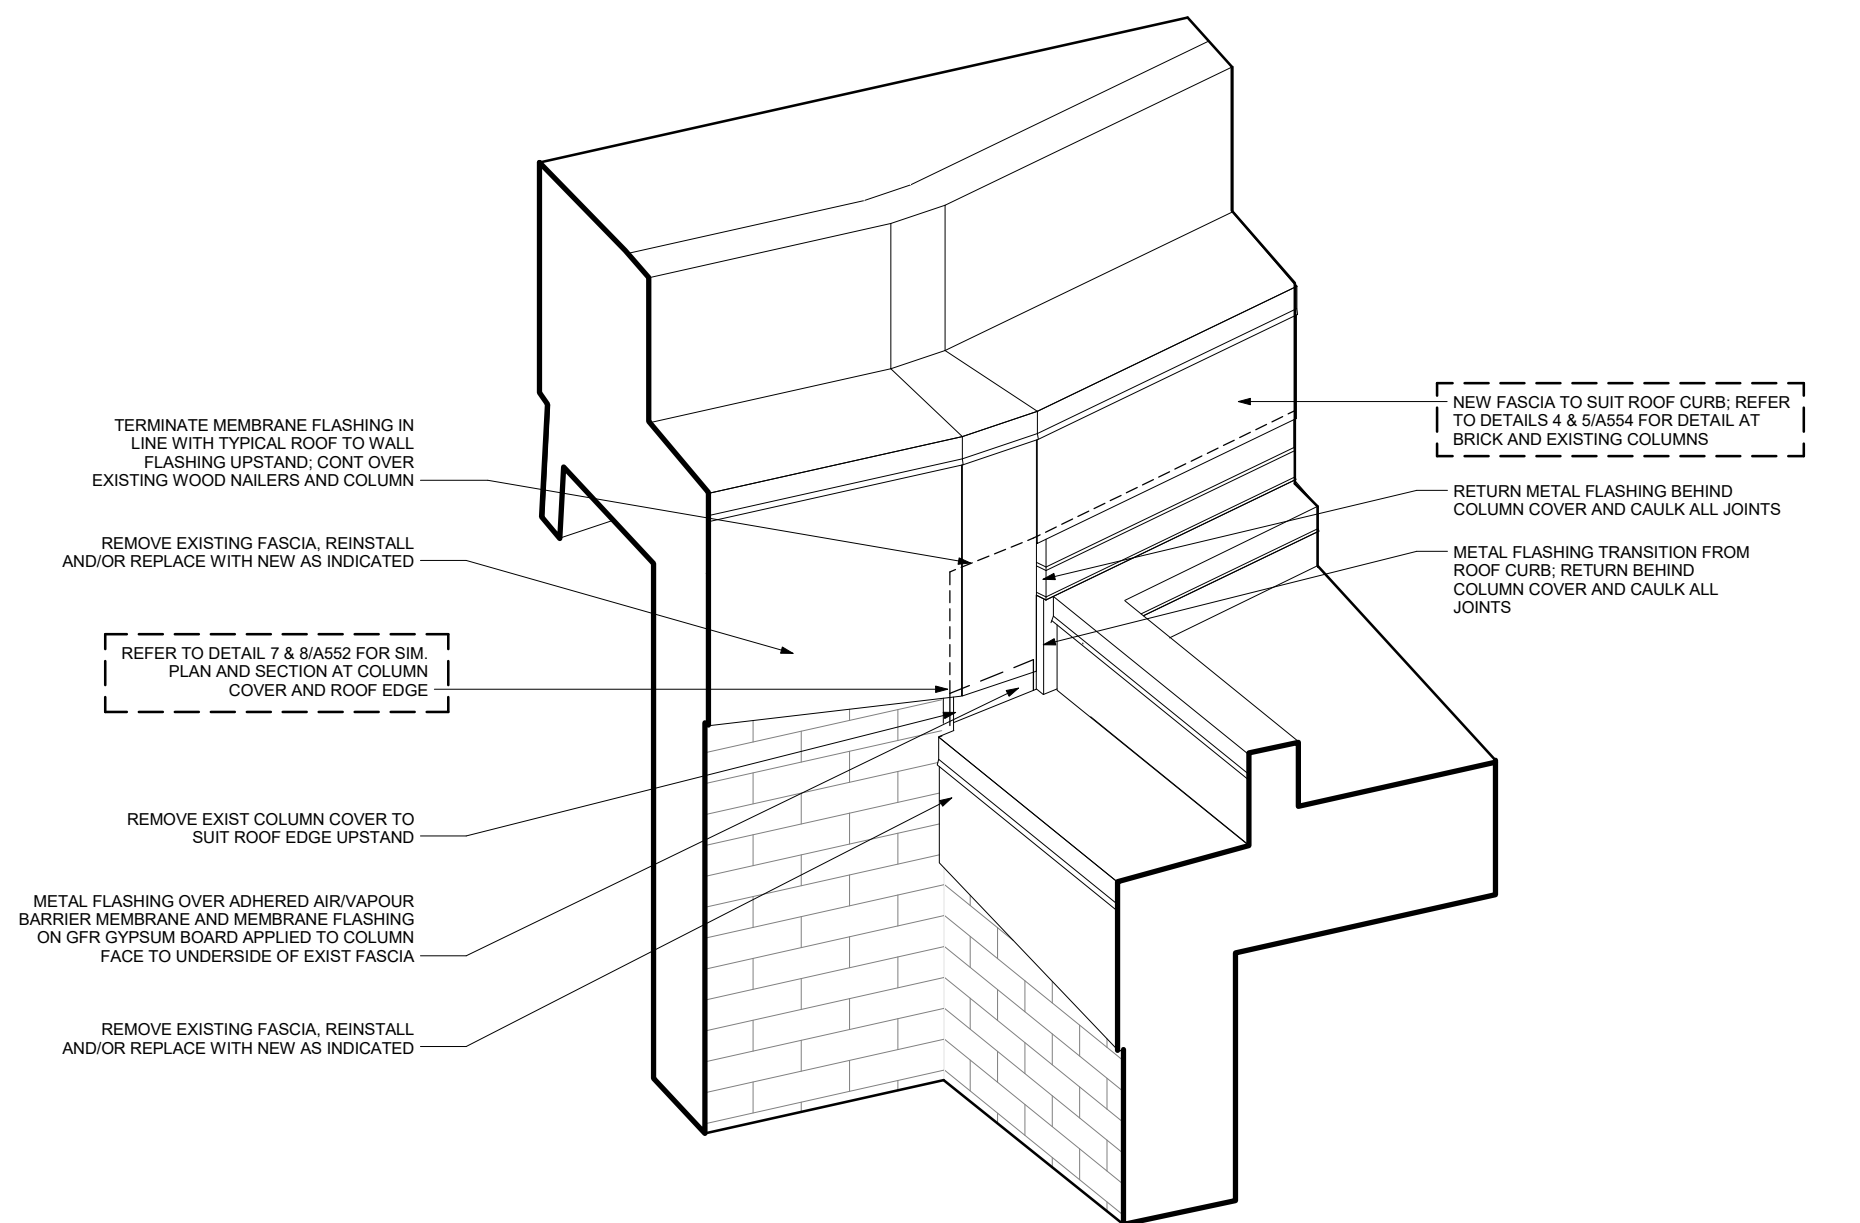

2 AXO CUT DETAIL - ROTUNDA PARAPET 2

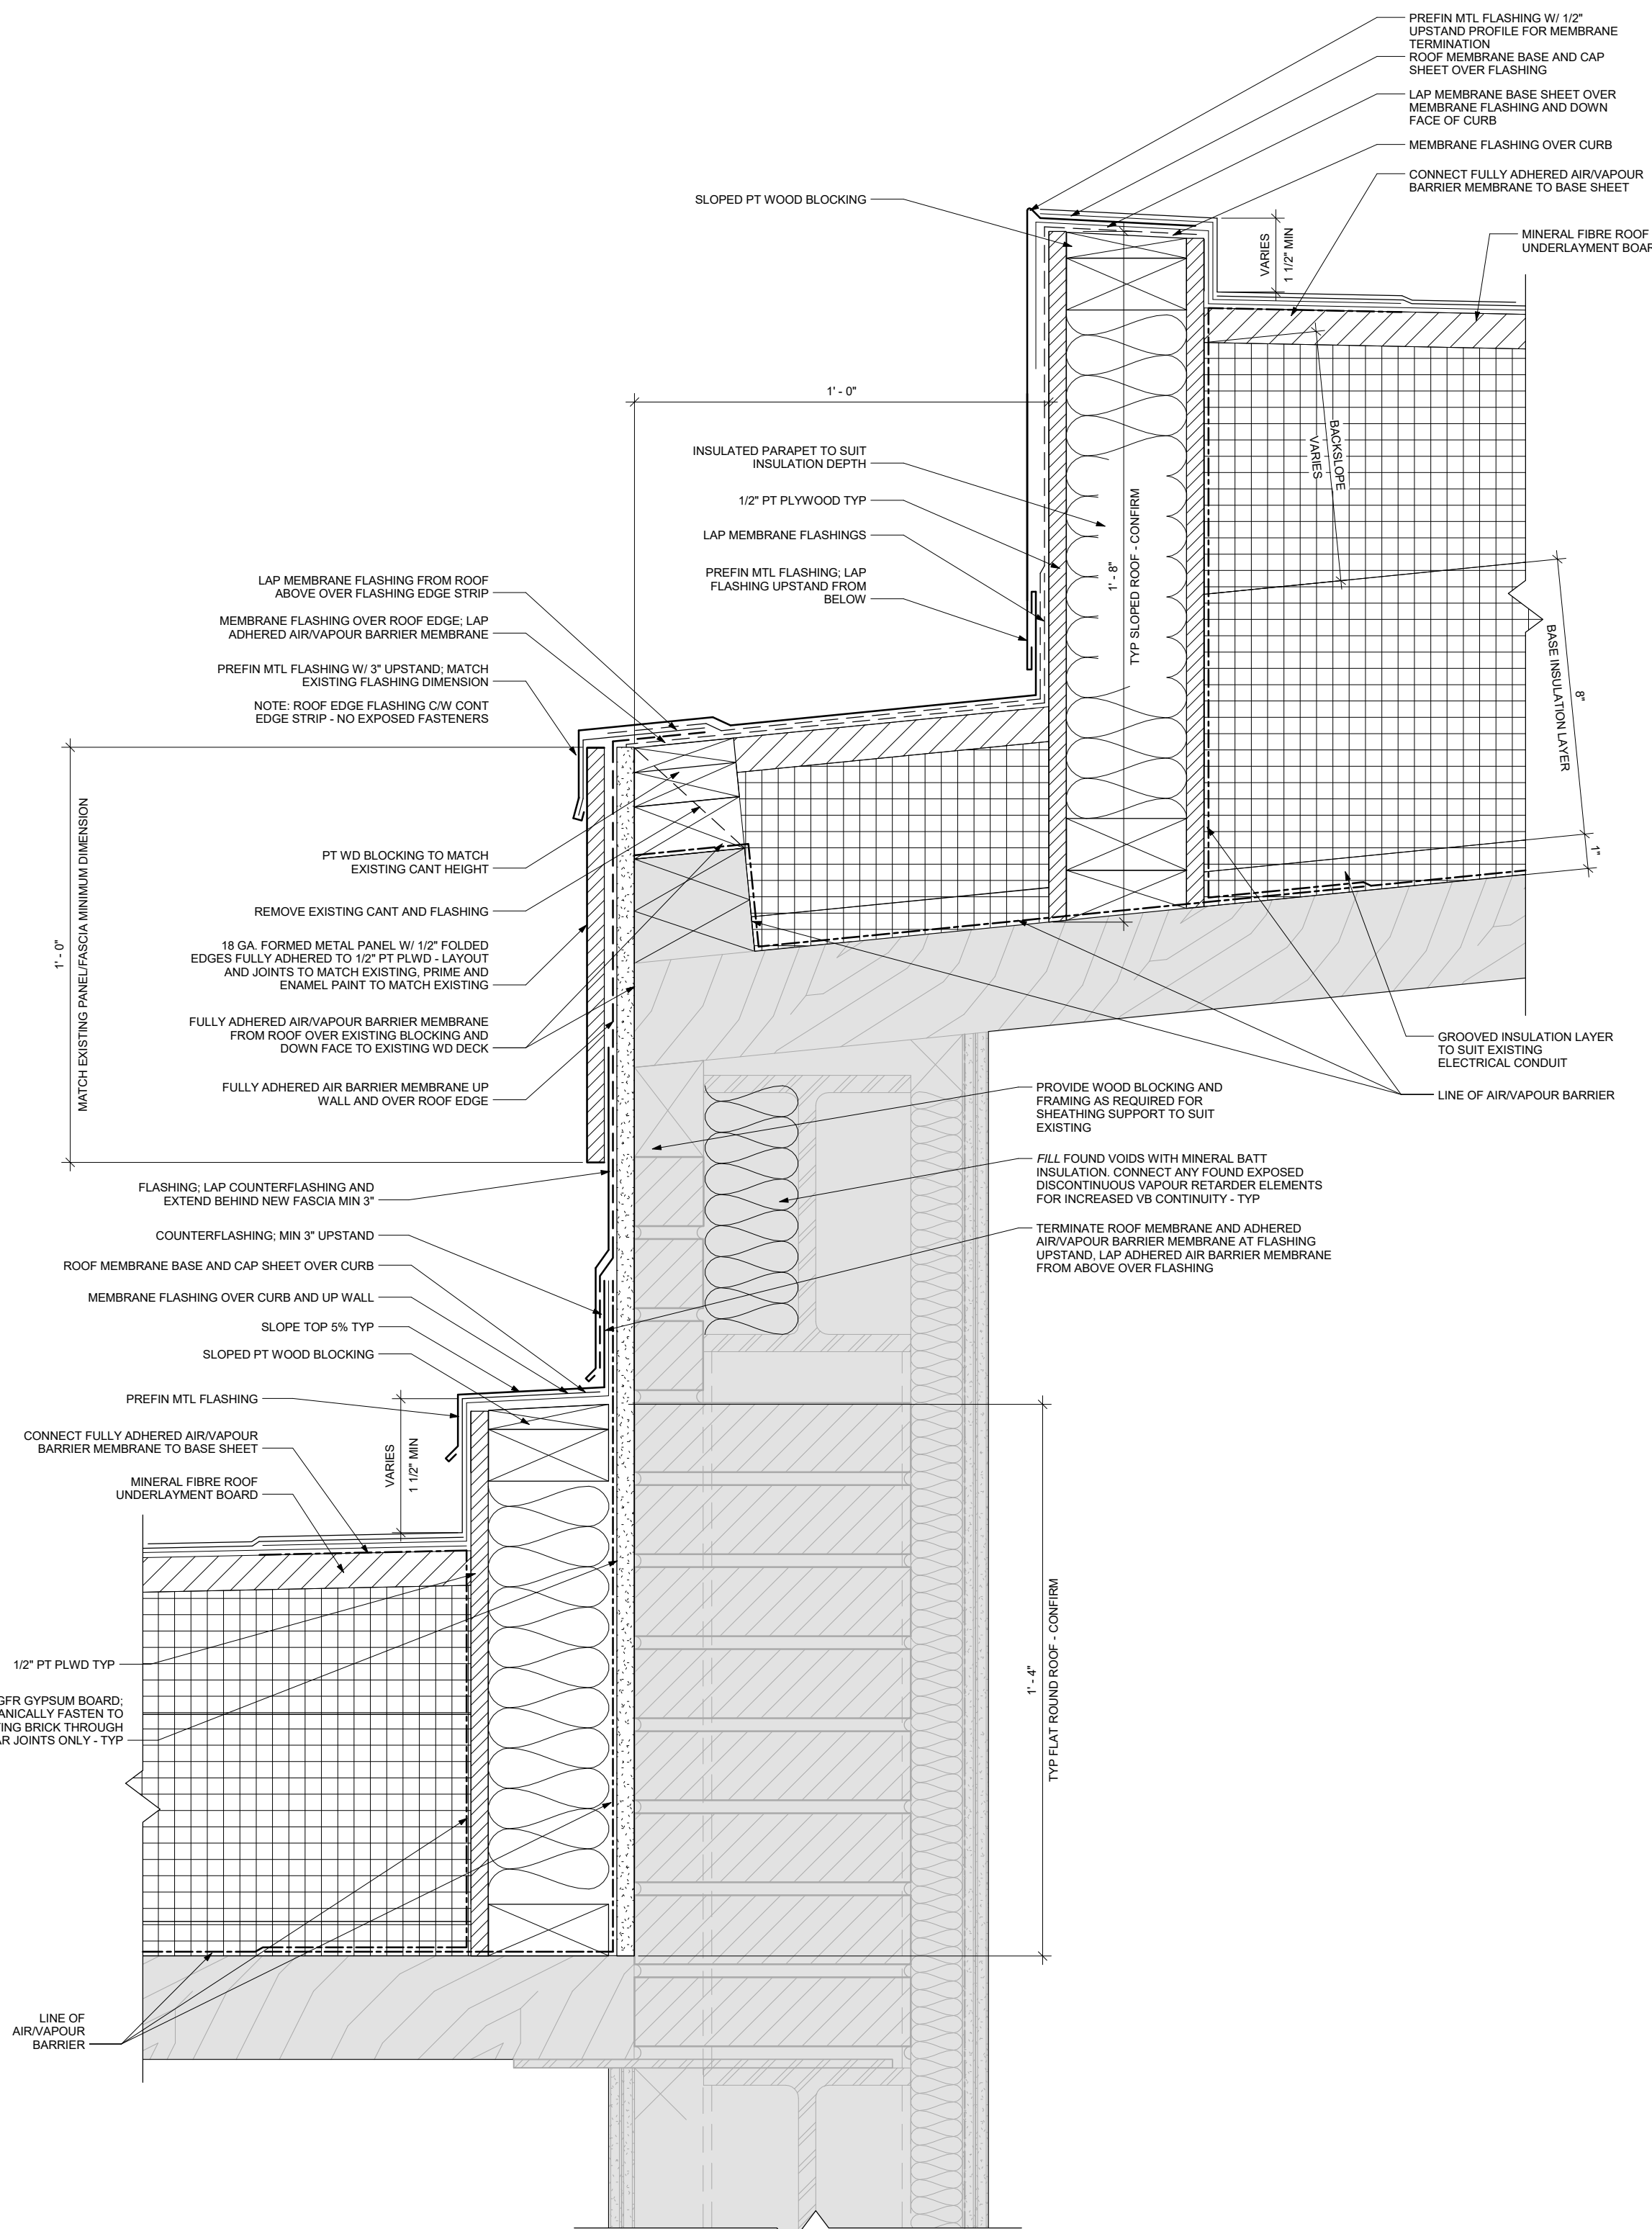

4 SECTION DETAIL - ROOF TO WALL AT LOW ROUND ROOF
3" = 1'-0"

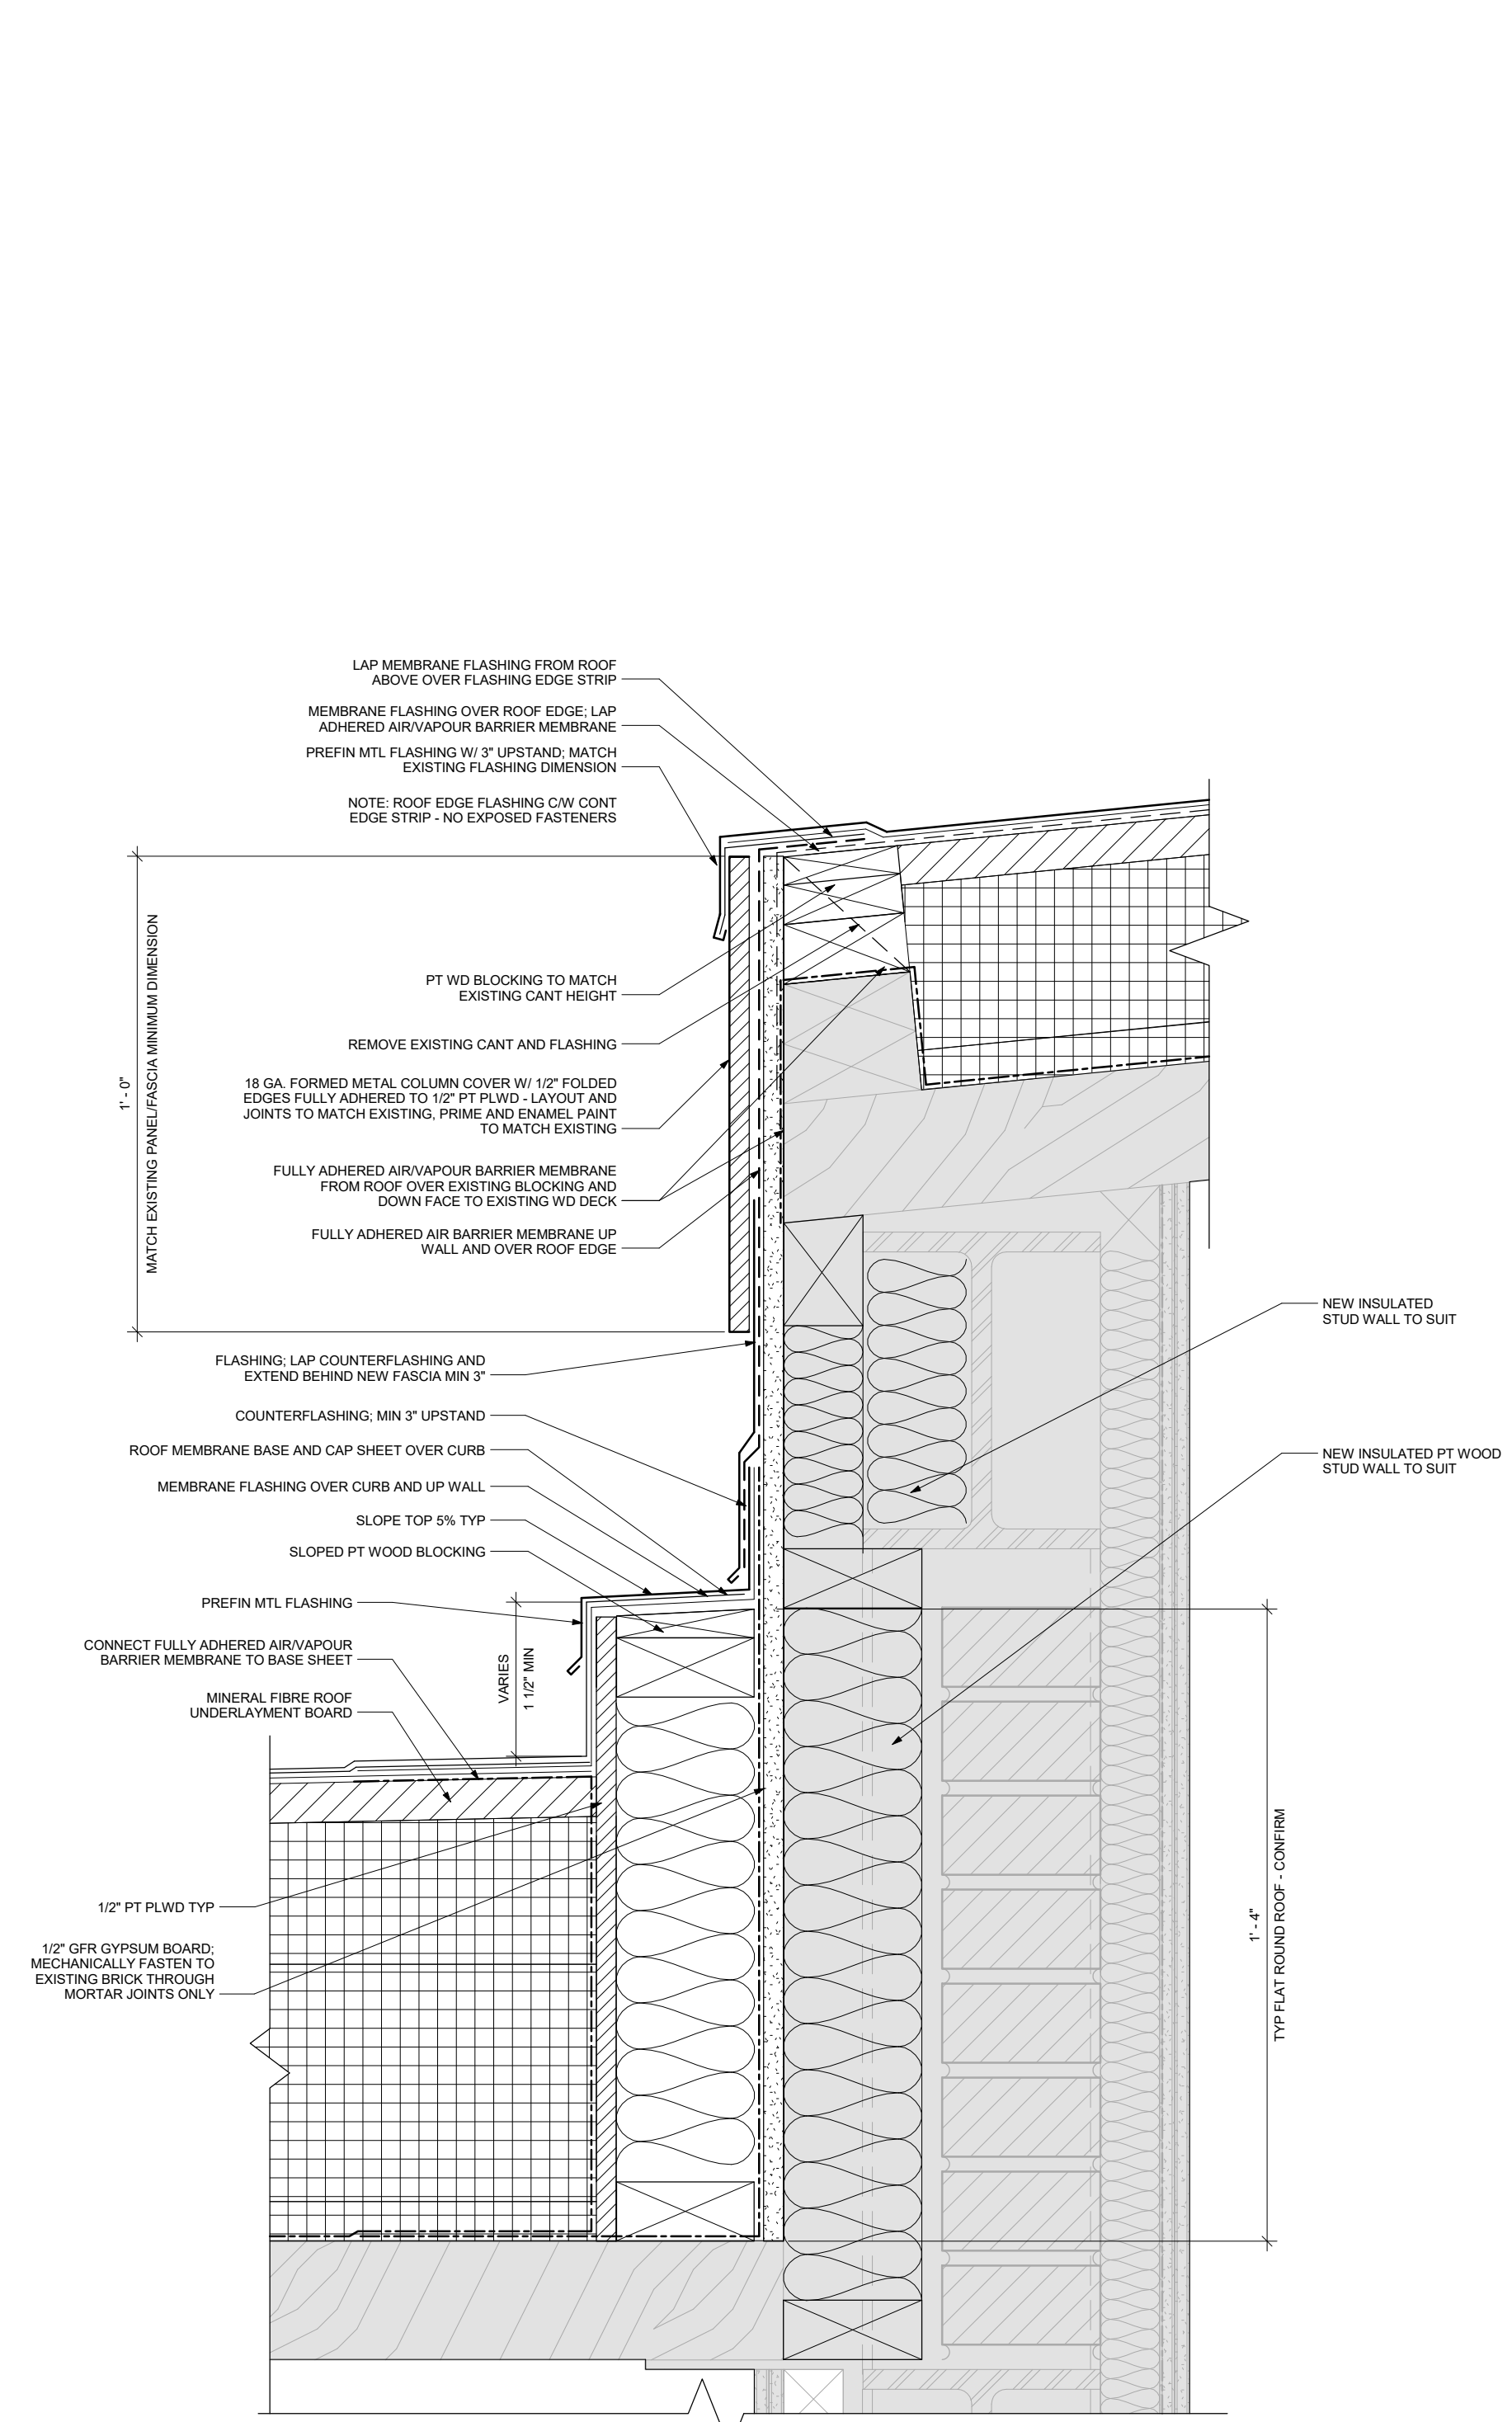

5 SECTION DETAIL - ROOF TO WALL AT COLUMN
3" = 1'-0"

bridgmancollaborative
 ARCHITECTURE
 www.bridgmancollaborative.ca
 678 MAIN STREET WINNIPEG, MB R3B 1E4
 204 488 3857 tel. 204 488 0216 fax.

Winnipeg
 THE CITY OF WINNIPEG PLANNING,
 PROPERTY AND DEVELOPMENT
 DEPARTMENT
 MUNICIPAL ACCOMMODATIONS DIVISION
 4TH FLOOR - 185 KING STREET
 R3B 1J1
 Project:
 St. Vital Library
 6 Fermor Ave. Winnipeg, MB
 Project Number: 1005
 Bid Opportunity Number: 788-2016
 Drawing Title:
 ROOF DETAILS
 # Issue/Revision Date
 1 ISSUED FOR CONSTRUCTION SEPT 9, 2016
 Sheet No: A554

This drawing is property of the Architect and cannot be reproduced or used without the consent of the Architect. The contractor is responsible for checking and verifying all levels and dimensions and shall report all discrepancies to the Architect and obtain clarification prior to commencing work.