



- GENERAL TREE PLANTING NOTES:**
1. LOCATION OF TREES TO BE MARKED AND APPROVED BY C.A. PRIOR TO INSTALLATION.
 2. TREE PIT TO BE DUG WITH BACKHOE OR BY HAND NOT WITH TREE SPADE.
 3. CONTRACTOR TO ENSURE TREE SET PLUMB.
 4. CONTRACTOR TO ENSURE T-BARS DO NOT PENETRATE ROOT BALL.
 5. SECURE T-BARS TO TREE @ APPROX. 2/3 TOTAL TREE HEIGHT ABOVE FINISHED GRADE.
 6. STAKES & TIES TO BE REMOVED BY CONTRACTOR AT END OF MAINTENANCE PERIOD.

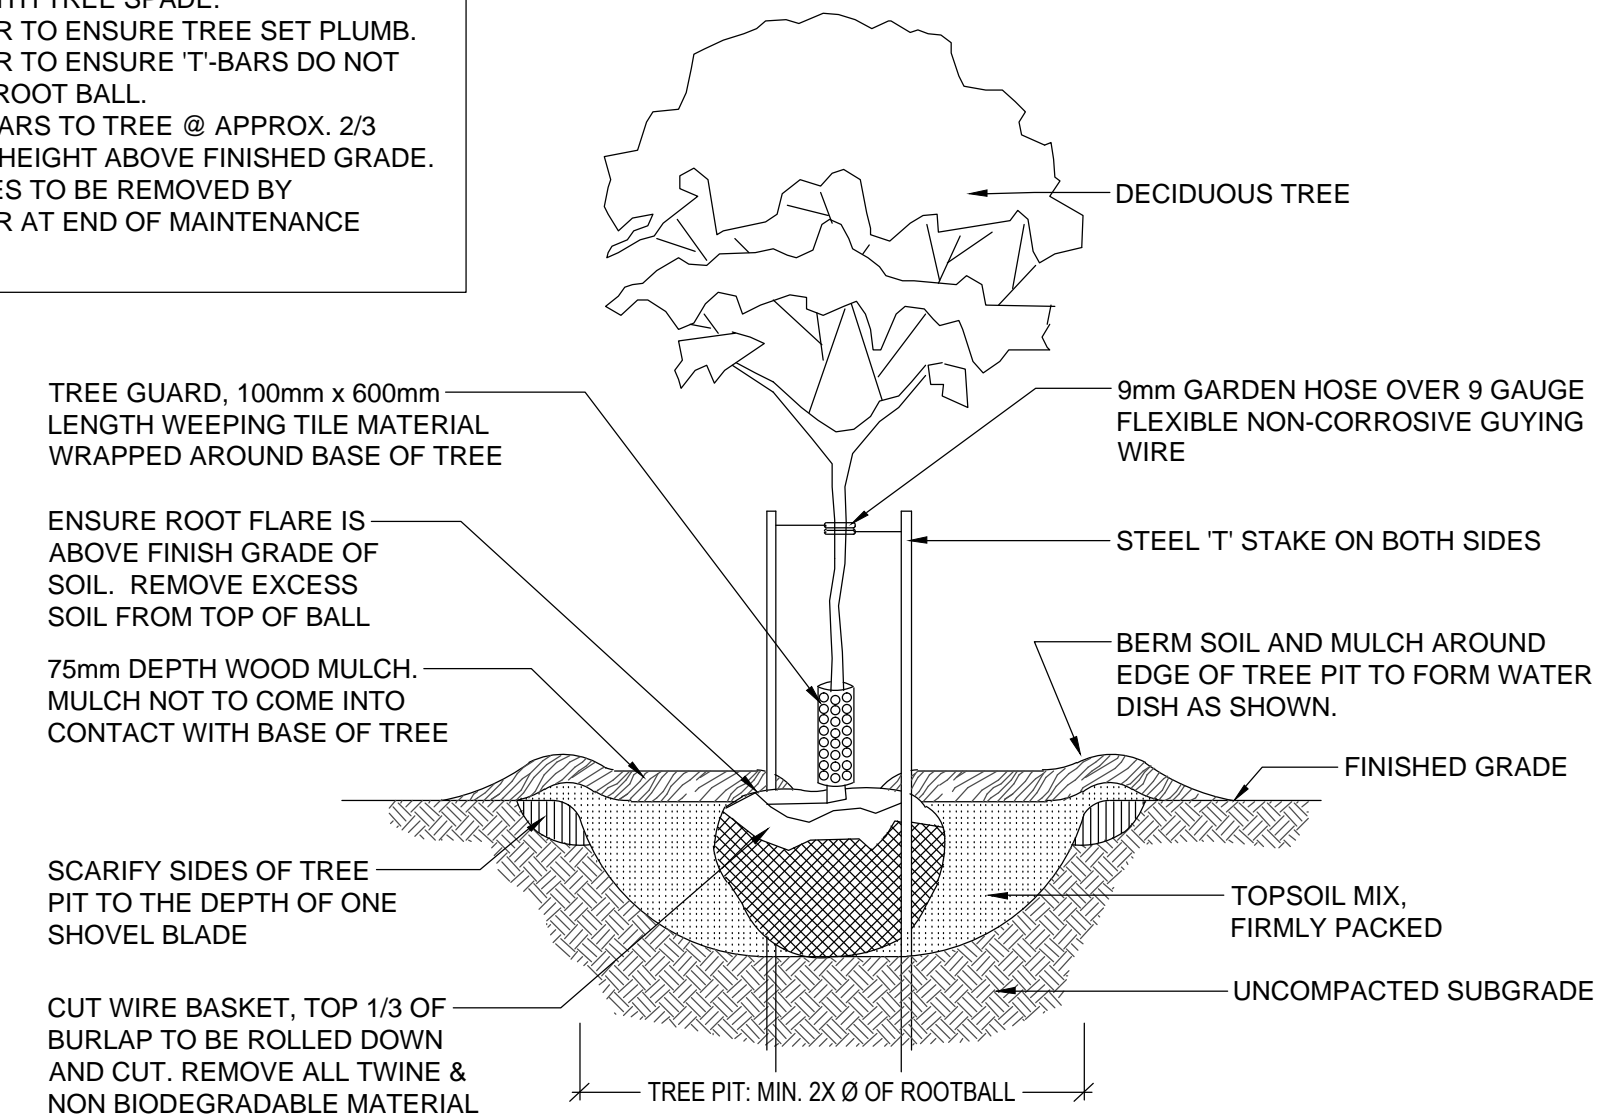


1 TREE PLANTING - TYPICAL
SCALE - 1 : 25

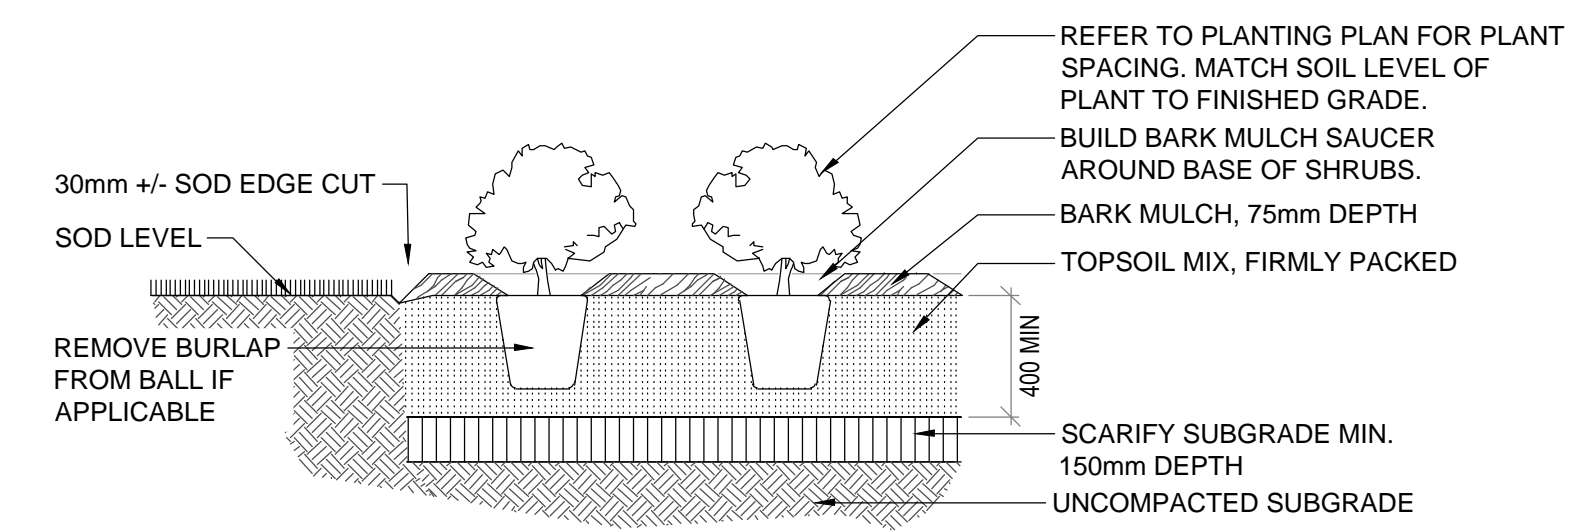


2 SHRUB PLANTING - TYPICAL
SCALE - 1 : 25

OVERALL PLANT LIST

Symbol	Common Name/Botanical Name	Quantity	Size and Remarks
Trees			
●	Brandon Elm / <i>Ulmus americana</i> "Brandon"	6	65mm Caliper, Min. 3.0m ht., Min. 400mm wide rootball. Min. 8 branches in head, straight trunk, balanced head. Wire Basket Machine Dug, Root Flare to be Visible
Shrubs			
◐	Snowberry / <i>Symphoricarpos alba</i> N.I.C.	25	500mm height min., 3 gal. container, dense bushy plant with 5 major basal stems.
◑	Dwarf Meyer Lilac / <i>Syringa meyeri</i> "Palibin"	18	500mm height min., 3 gal. container, dense bushy plant with 5 major basal stems.

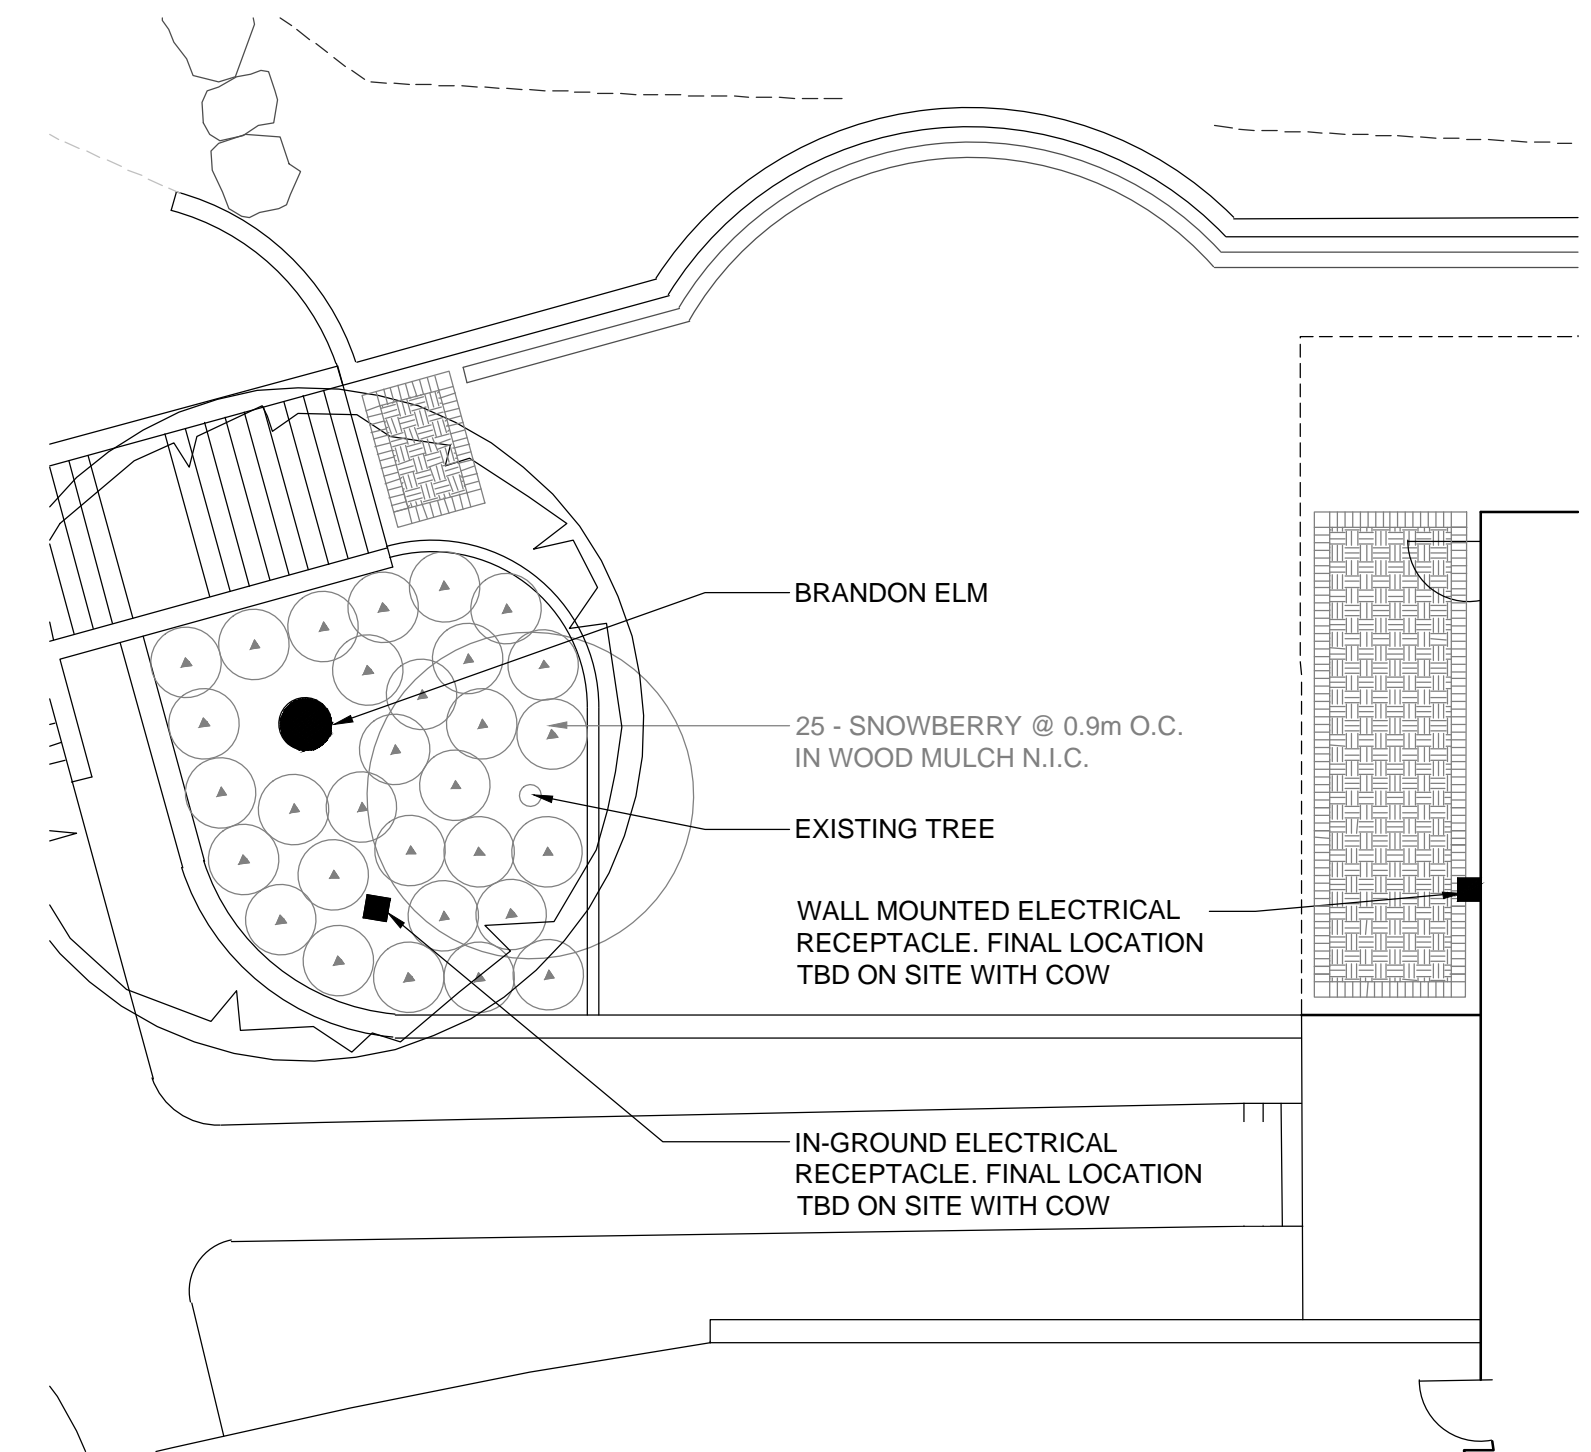

3 PLANTING PLAN - WEST COURTYARD
SCALE - 1 : 100

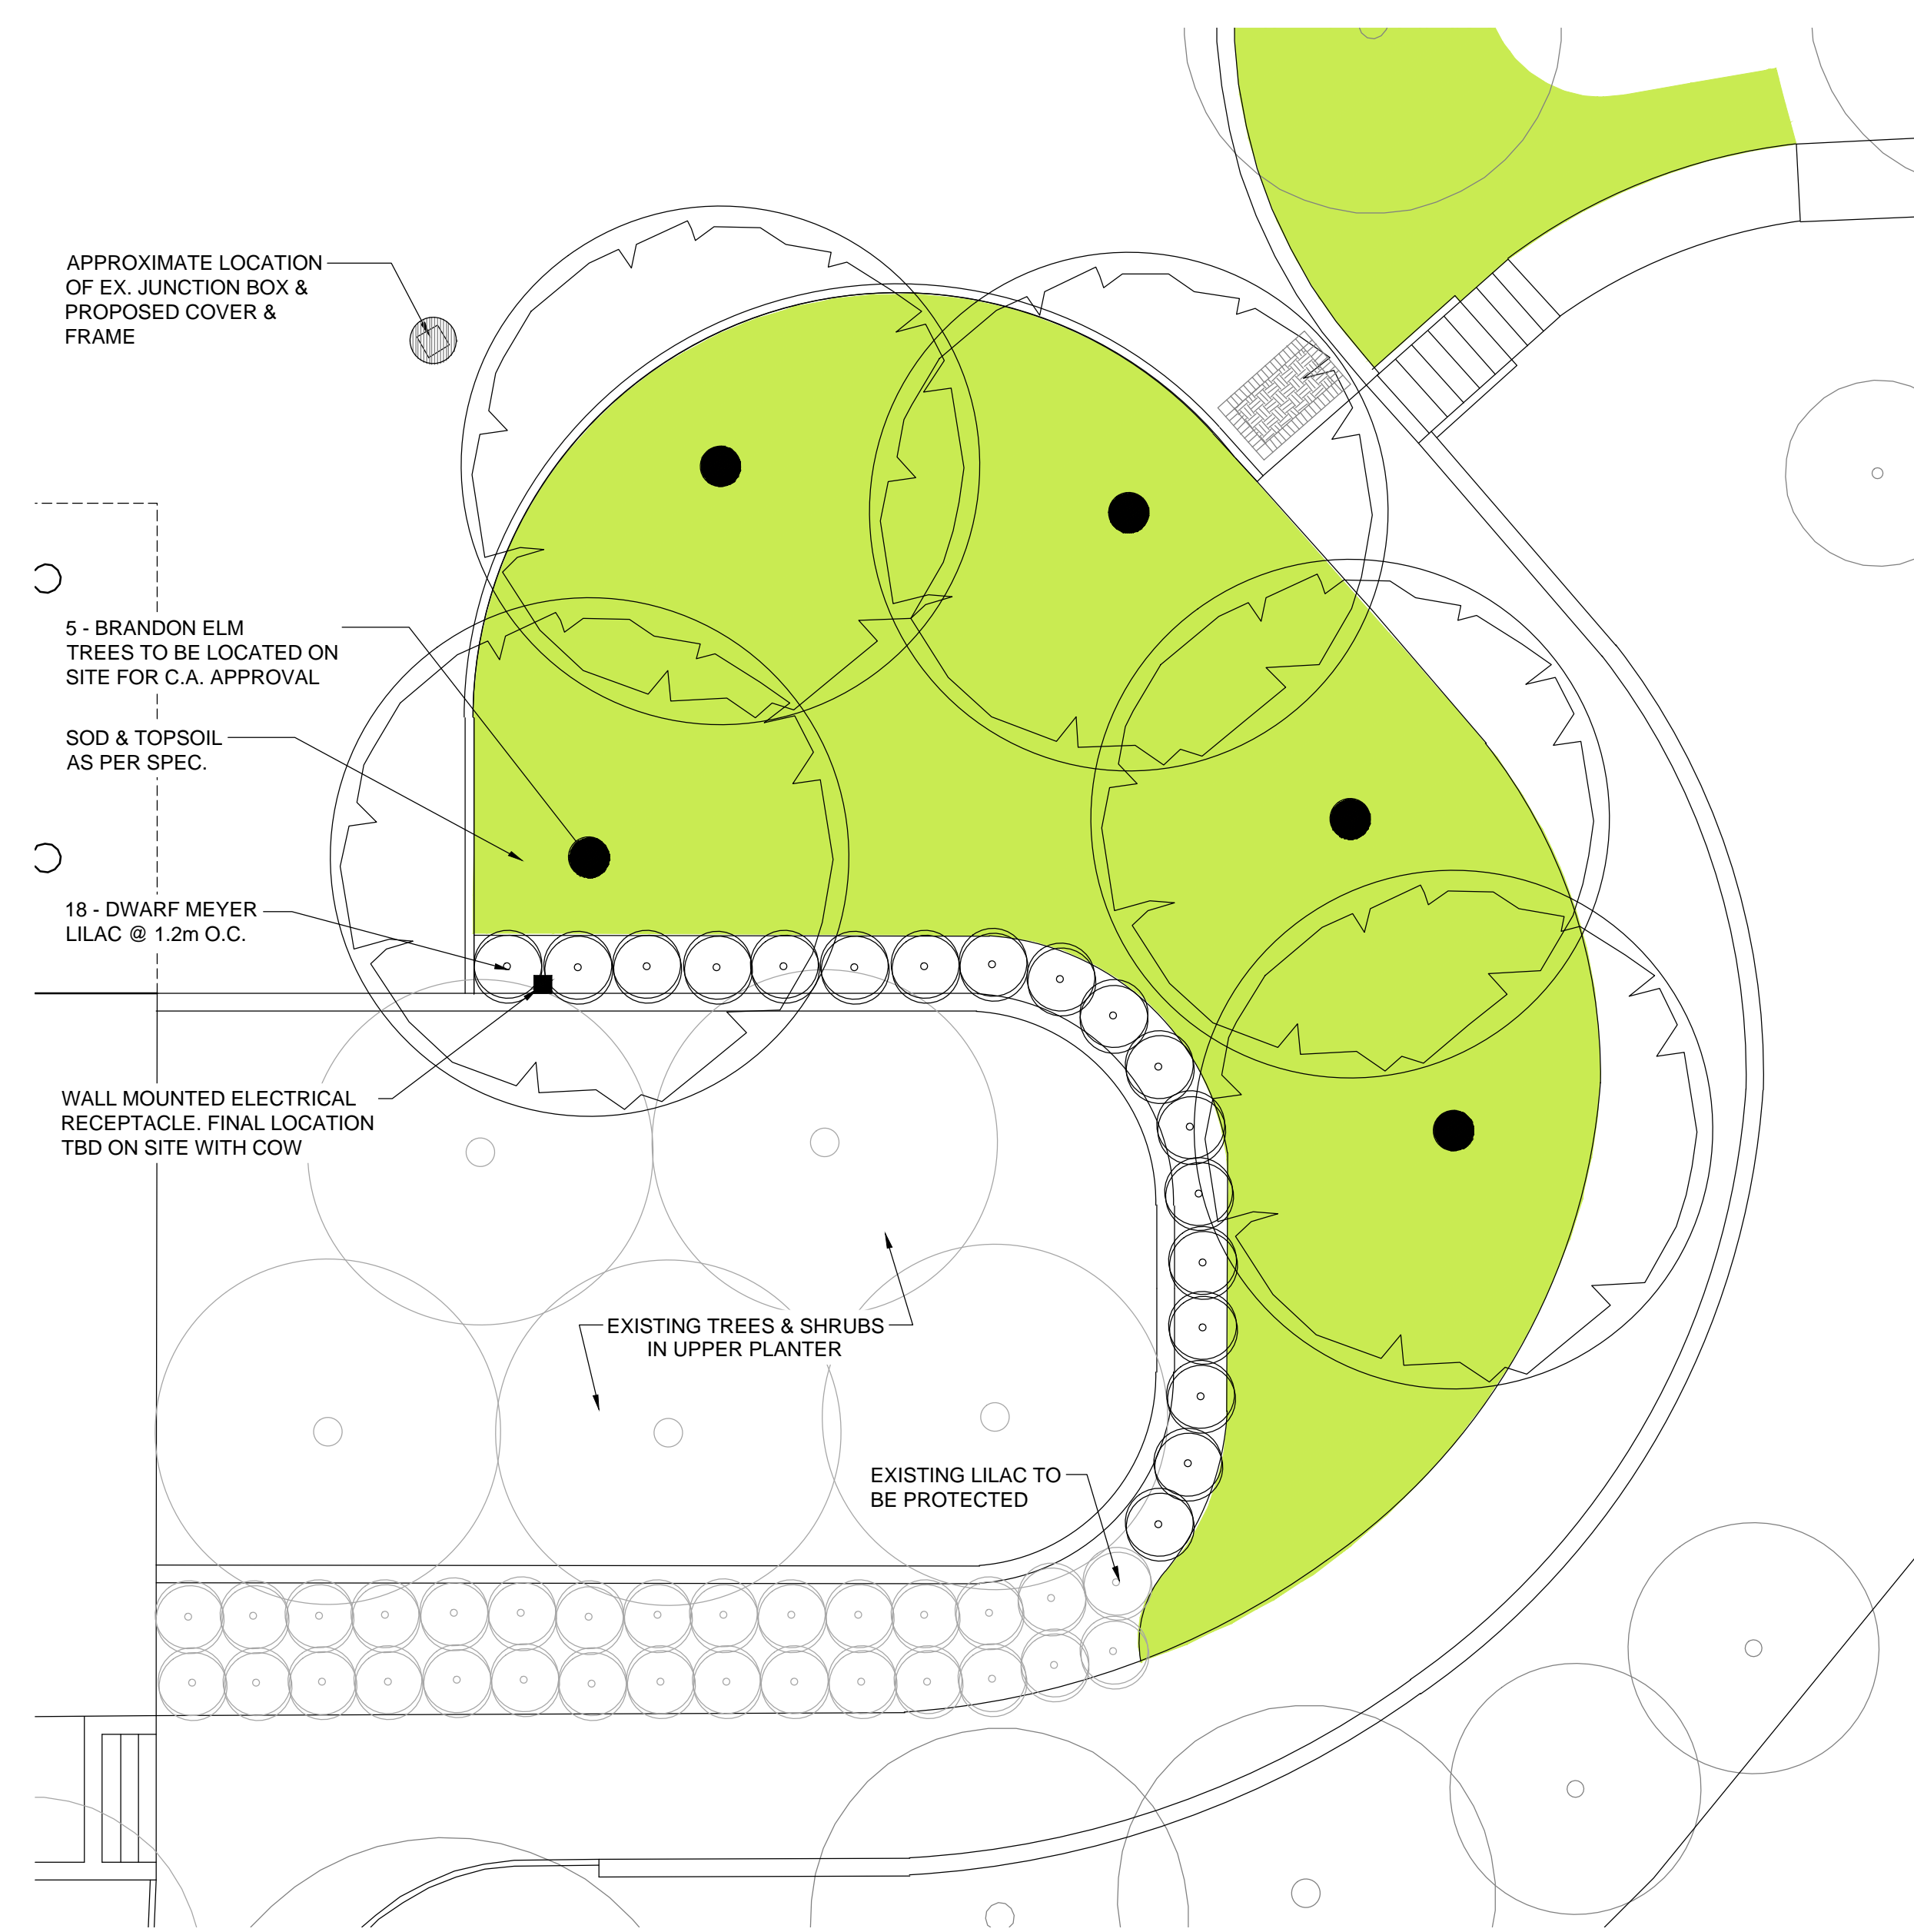

4 PLANTING PLAN - PAVILION EAST SIDE
SCALE - 1 : 100

0	16 / 09 / 28	ISSUED FOR CONSTRUCTION	DM
REV	YY / MM / DD	DESCRIPTION	BY
A. SECTION LETTER OR DETAIL NUMBER, B. DRAWING WHERE SECTION OR DETAIL IS DRAWN,		SEAL DEREK K. MURRAY Member No. 63	OR A. DRAWING WHERE SECTION OR DETAIL IS INDICATED, --- SECTION OR DETAIL SHOWN ON SAME DRAWING.
A B			
SCATLIFF + MILLER + MURRAY visionary urban design + landscapes			
CLIENT CITY OF WINNIPEG			
PROJECT PEGUIS PAVILION POND RENOVATIONS + LANDSCAPING - PHASE IV			
TITLE PLANTING PLAN + DETAILS			
DESIGN	DRAWN	DATE - Y / M / D	SCALE
JW / AH	AH / WF	2016-09-28	AS SHOWN
CHECKED	APPROVED	JOB NO.	DRAWING NO.
DKM	DKM	775-2016	L04