




TS02

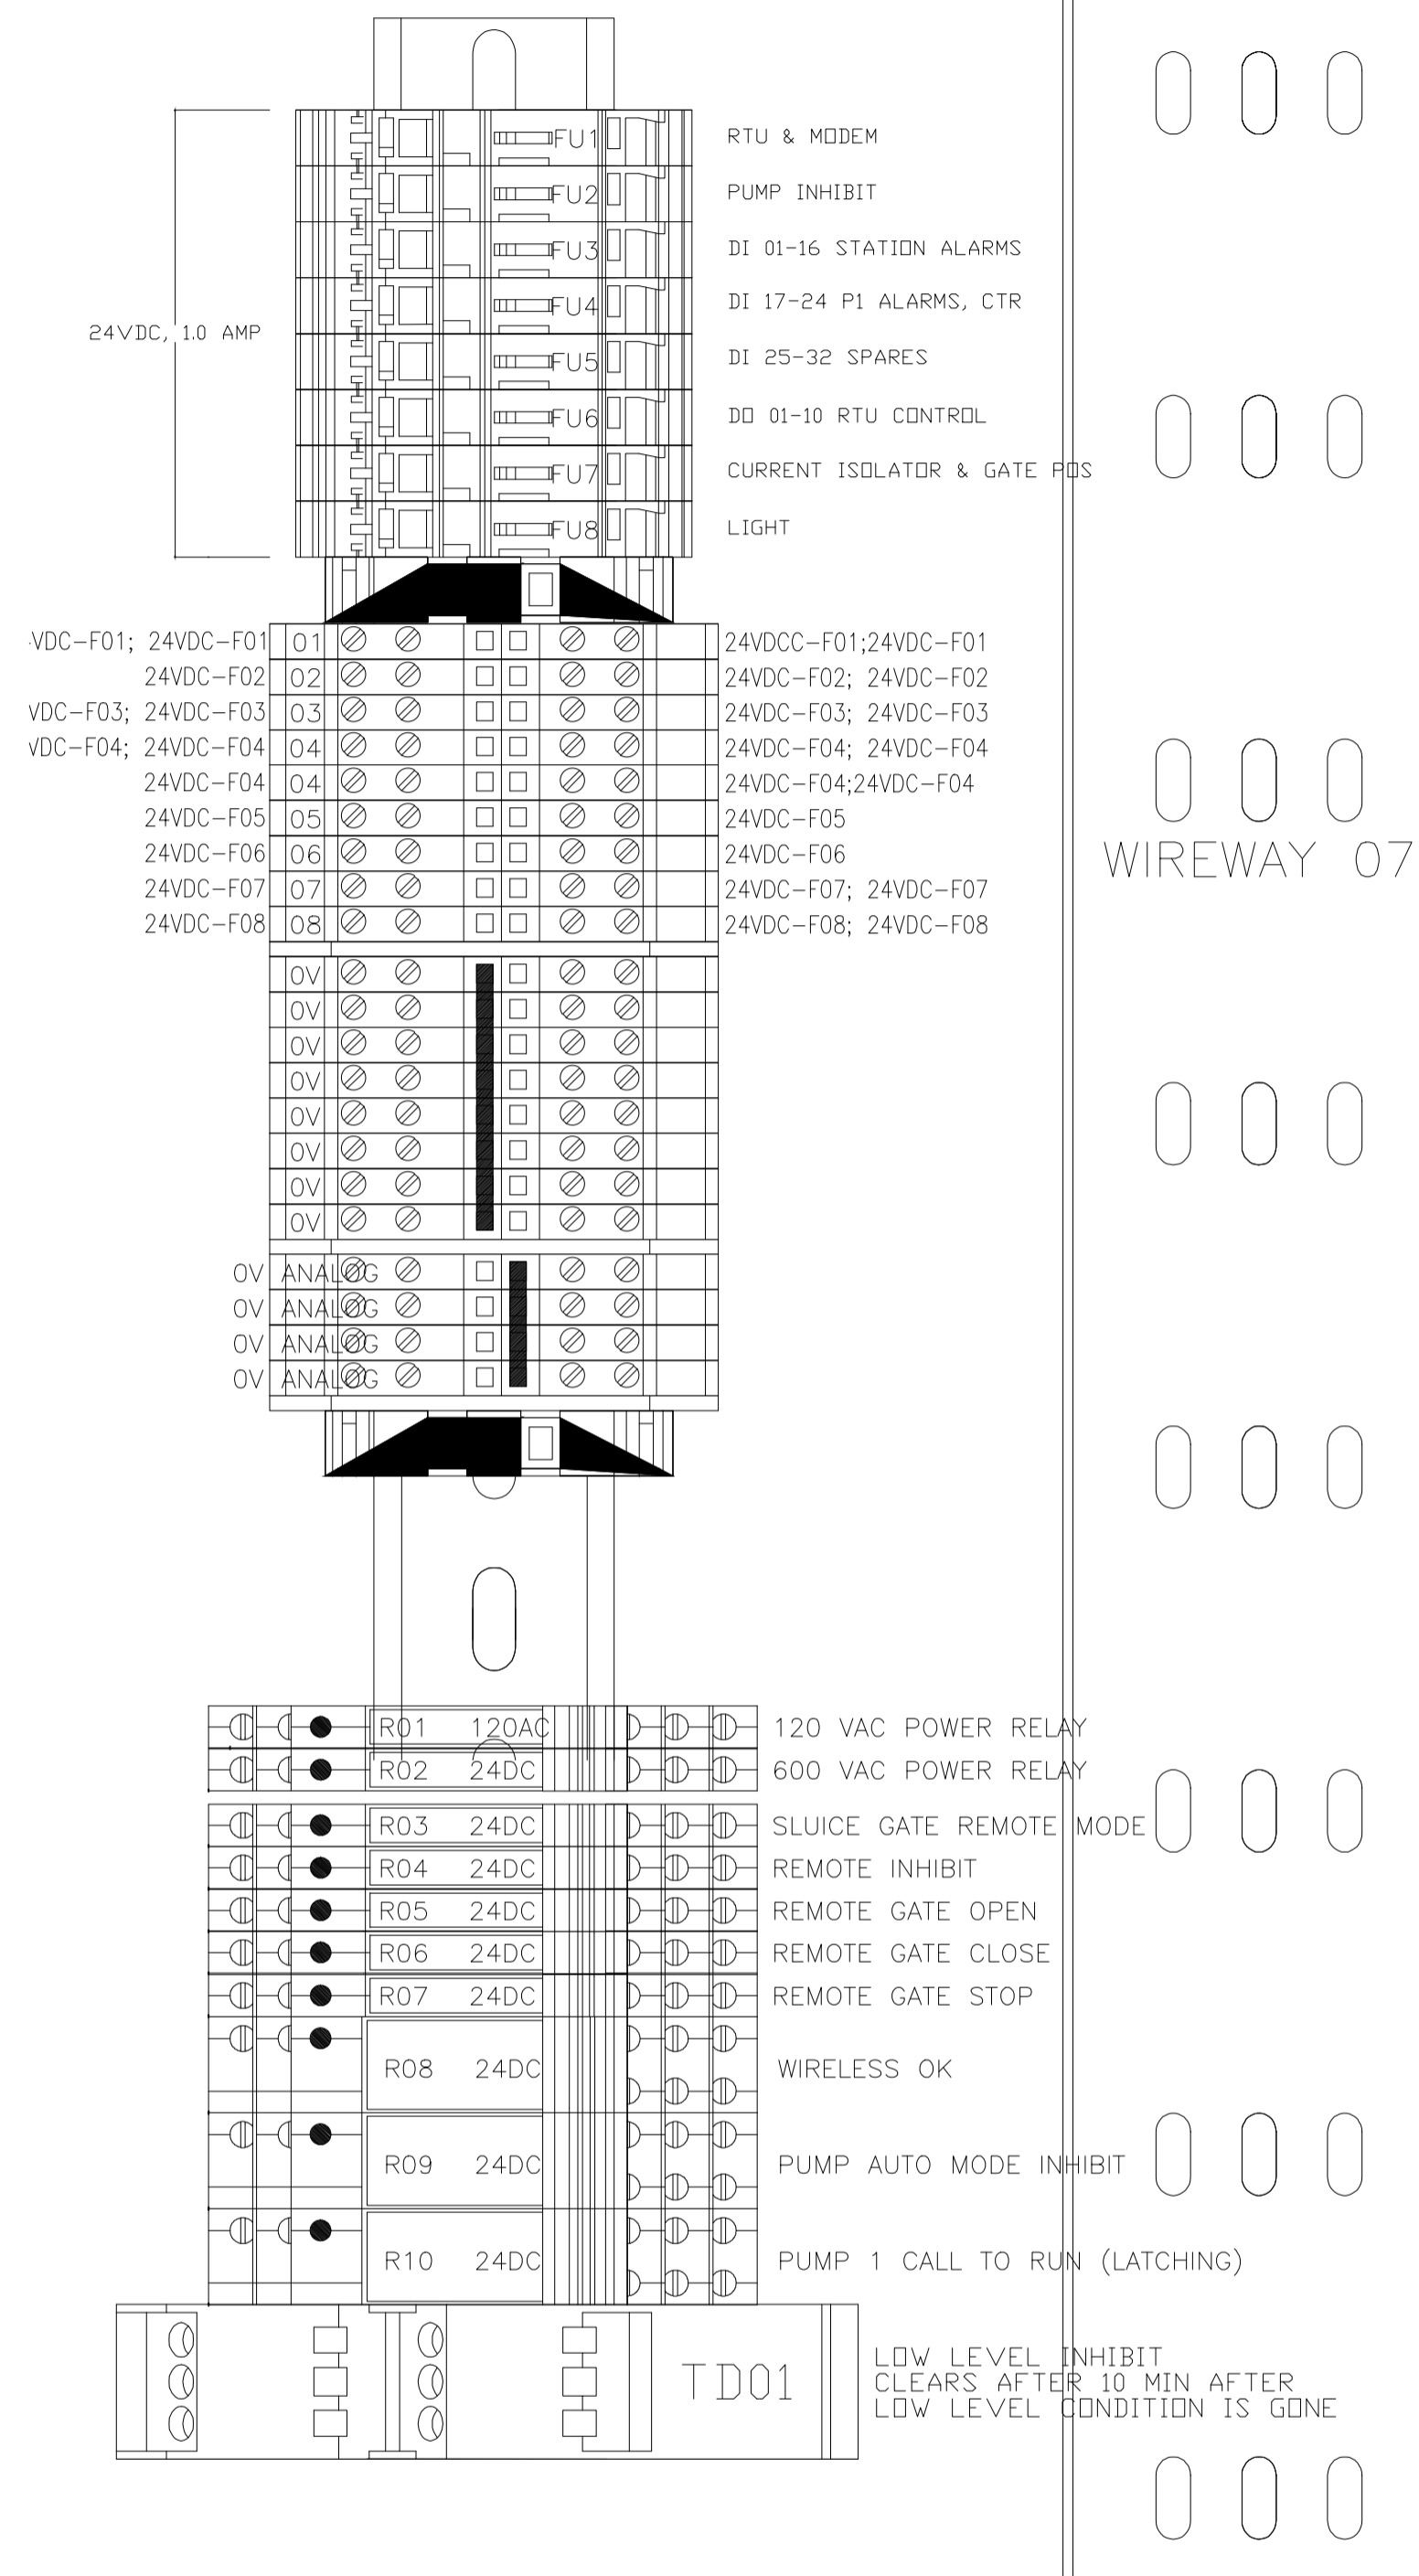

TS03

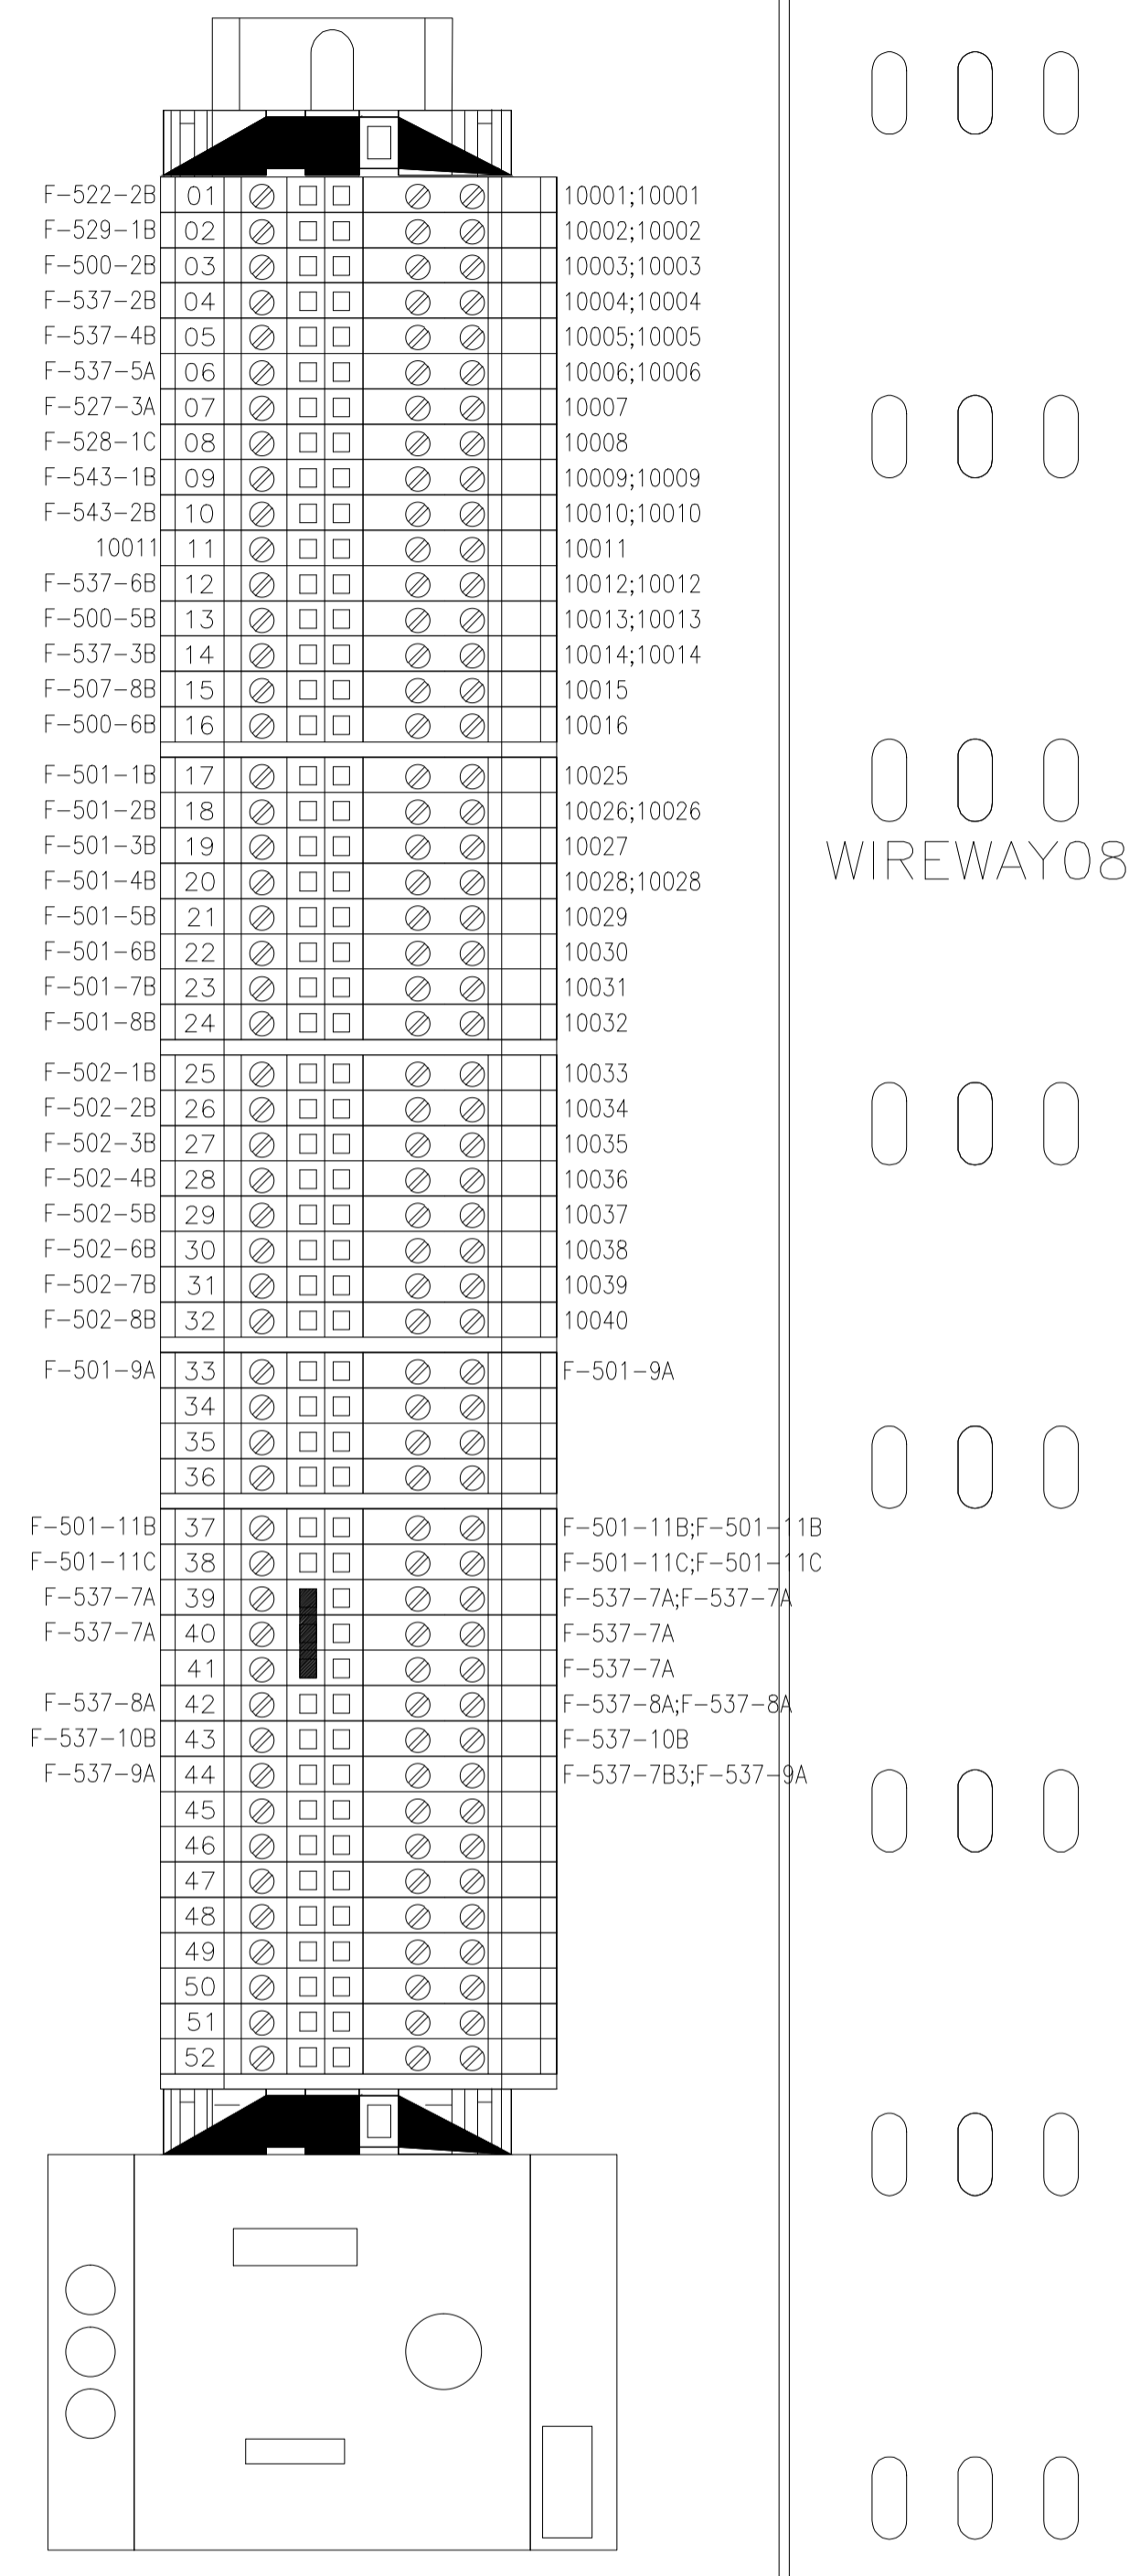

TS04

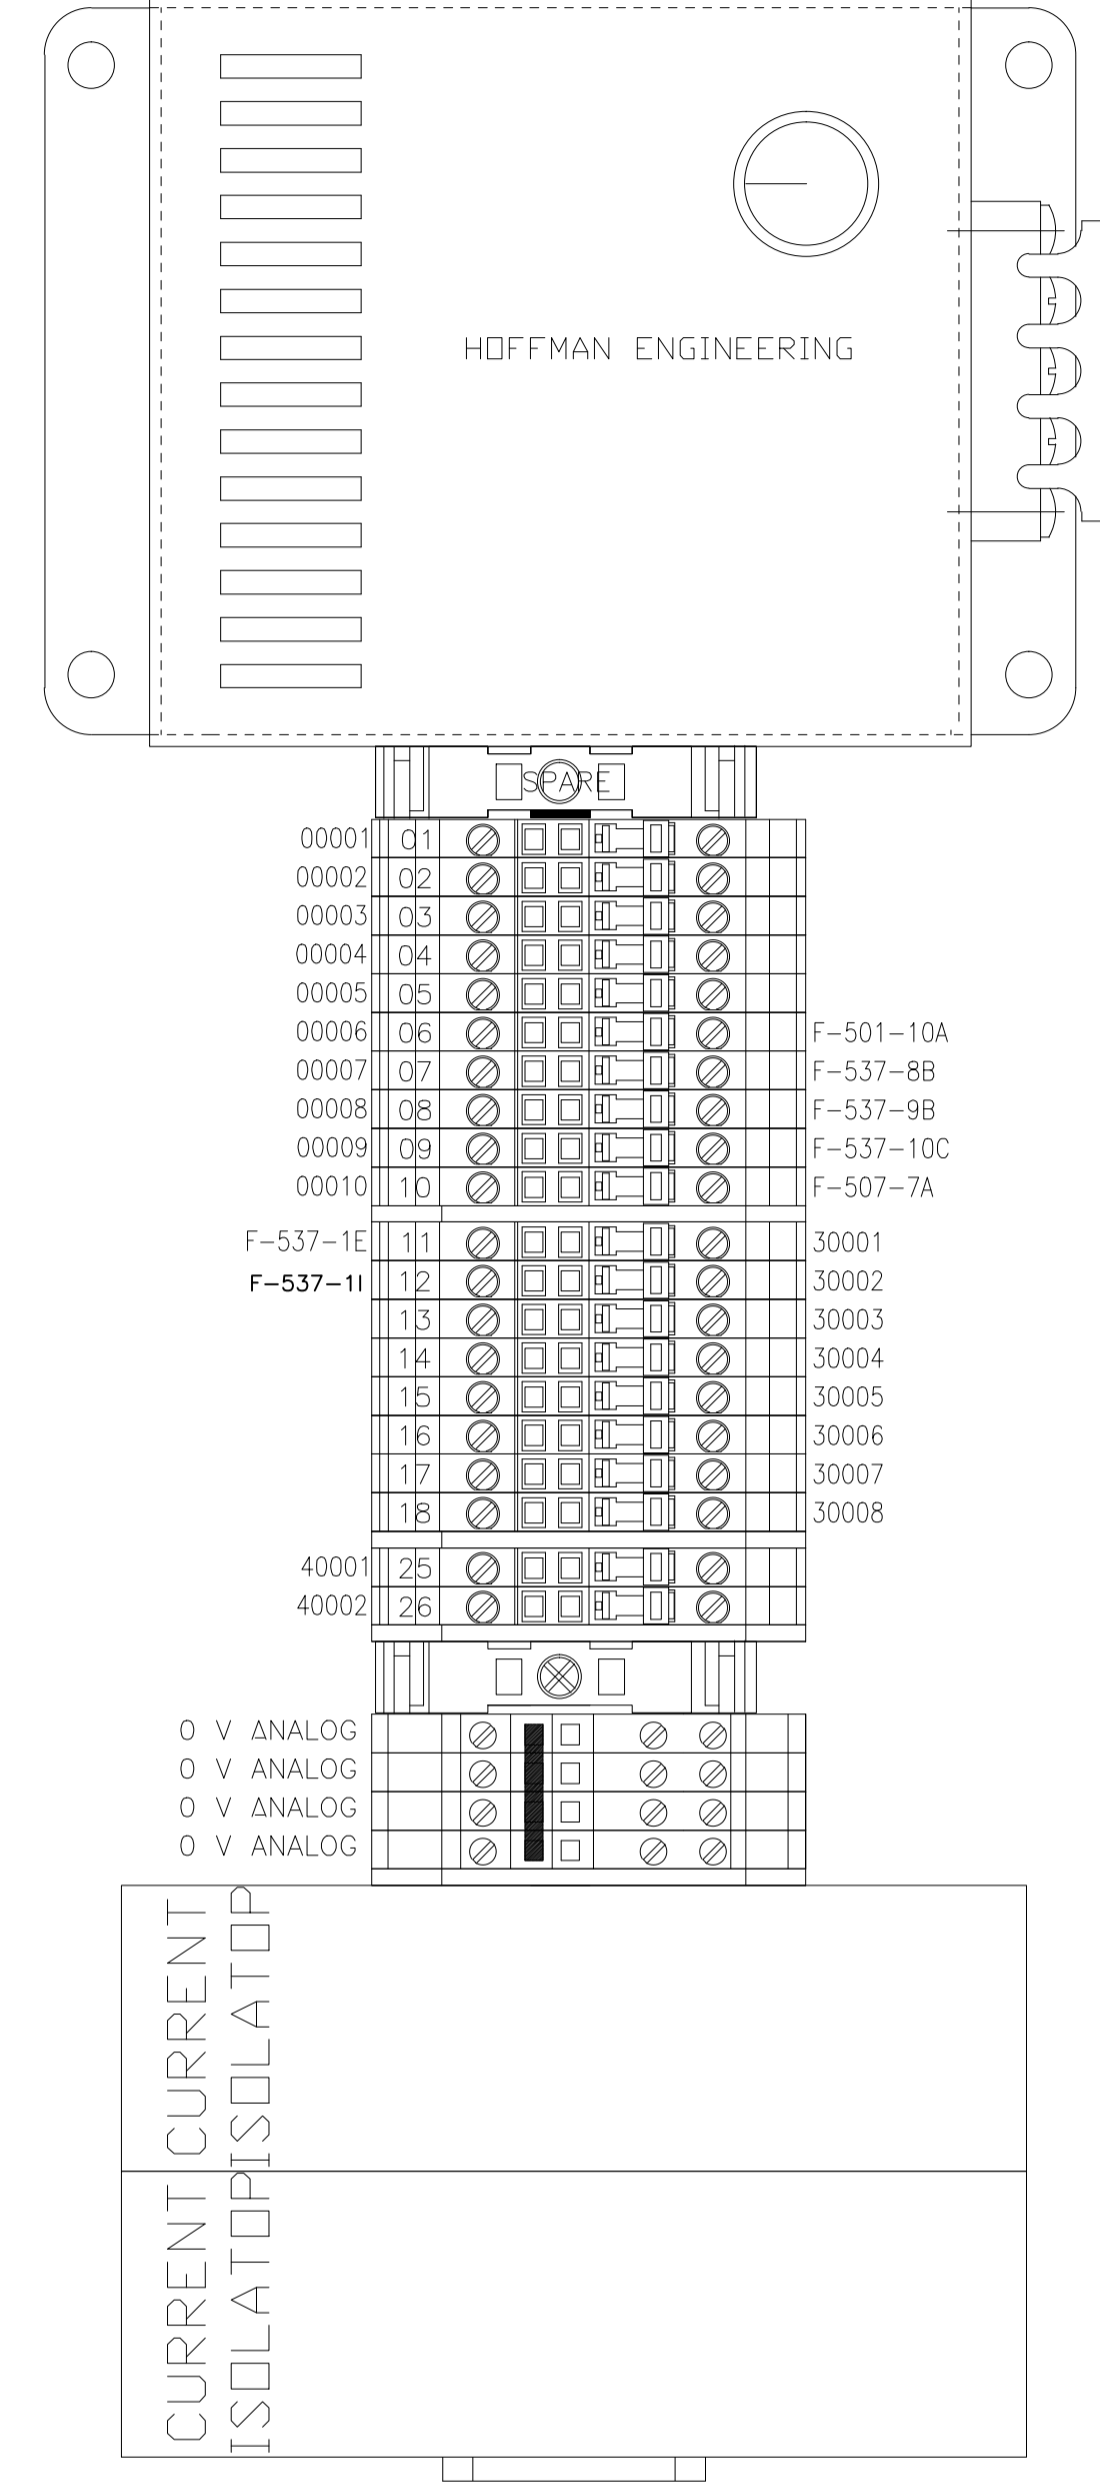

C:\Users\32016\Documents\Projects\WSP\working drawing\sheet\sheet1-18page 22.dwg - tab E-1

NOTE:
These design documents are prepared solely for the use by the party with whom the design professional has entered into a contract and there are no representations of any kind made by the design professional to any party with whom the design professional has not entered into a contract.

METRIC
WHOLE NUMBERS INDICATE MILLIMETRES
DECIMALIZED NUMBERS INDICATE METRES

APEGM
Certificate of Authorization
WSP Canada Inc.
No. 5750 Date: SEP. 07, 2016

G.M. ELEV.	
DESIGNED BY	DG
CHECKED BY	HP
DRAWN BY	DG
APPROVED BY	HP
HOR. SCALE	AS NOTED
VERTICAL	AS NOTED
NO.	1
ISSUED FOR TENDER	09/07/16
DATE	HP
DATE	2016/09/07

ENGINEER'S SEAL

PROVINCE OF MANITOBA
09/07/2016
H.N. PROCYSHYN
MEMBER 4055
REGISTERED PROFESSIONAL ENGINEER

BD OPPORTUNITY: 789-2016
PLOT DATE: 2016/09/07

THE CITY OF WINNIPEG
WATER AND WASTE DEPARTMENT

OUTFALL GATE CHAMBER UPGRADES
RUBY STREET
SRS OUTFALL GATE CHAMBER
TS02, TS03 AND TS04 DEVICE
PLACEMENT DETAILS

CONSULTANT DRAWING NUMBER: 5516047 - 118
SHEET OF: 34 OF 34
CITY DRAWING NUMBER: LD-7955