




**THE CITY OF WINNIPEG  
PUBLIC WORKS DEPARTMENT  
ENGINEERING DIVISION**



**CITY OF WINNIPEG / PROVINCE OF MANITOBA  
2016 REGIONAL STREET RENEWAL PROGRAM  
KEEWATIN STREET FROM NOTRE DAME AVENUE TO LOGAN AVENUE  
ASPHALT RESURFACING AND ASSOCIATED WORKS  
BID OPPORTUNITY NO. 8-2016**

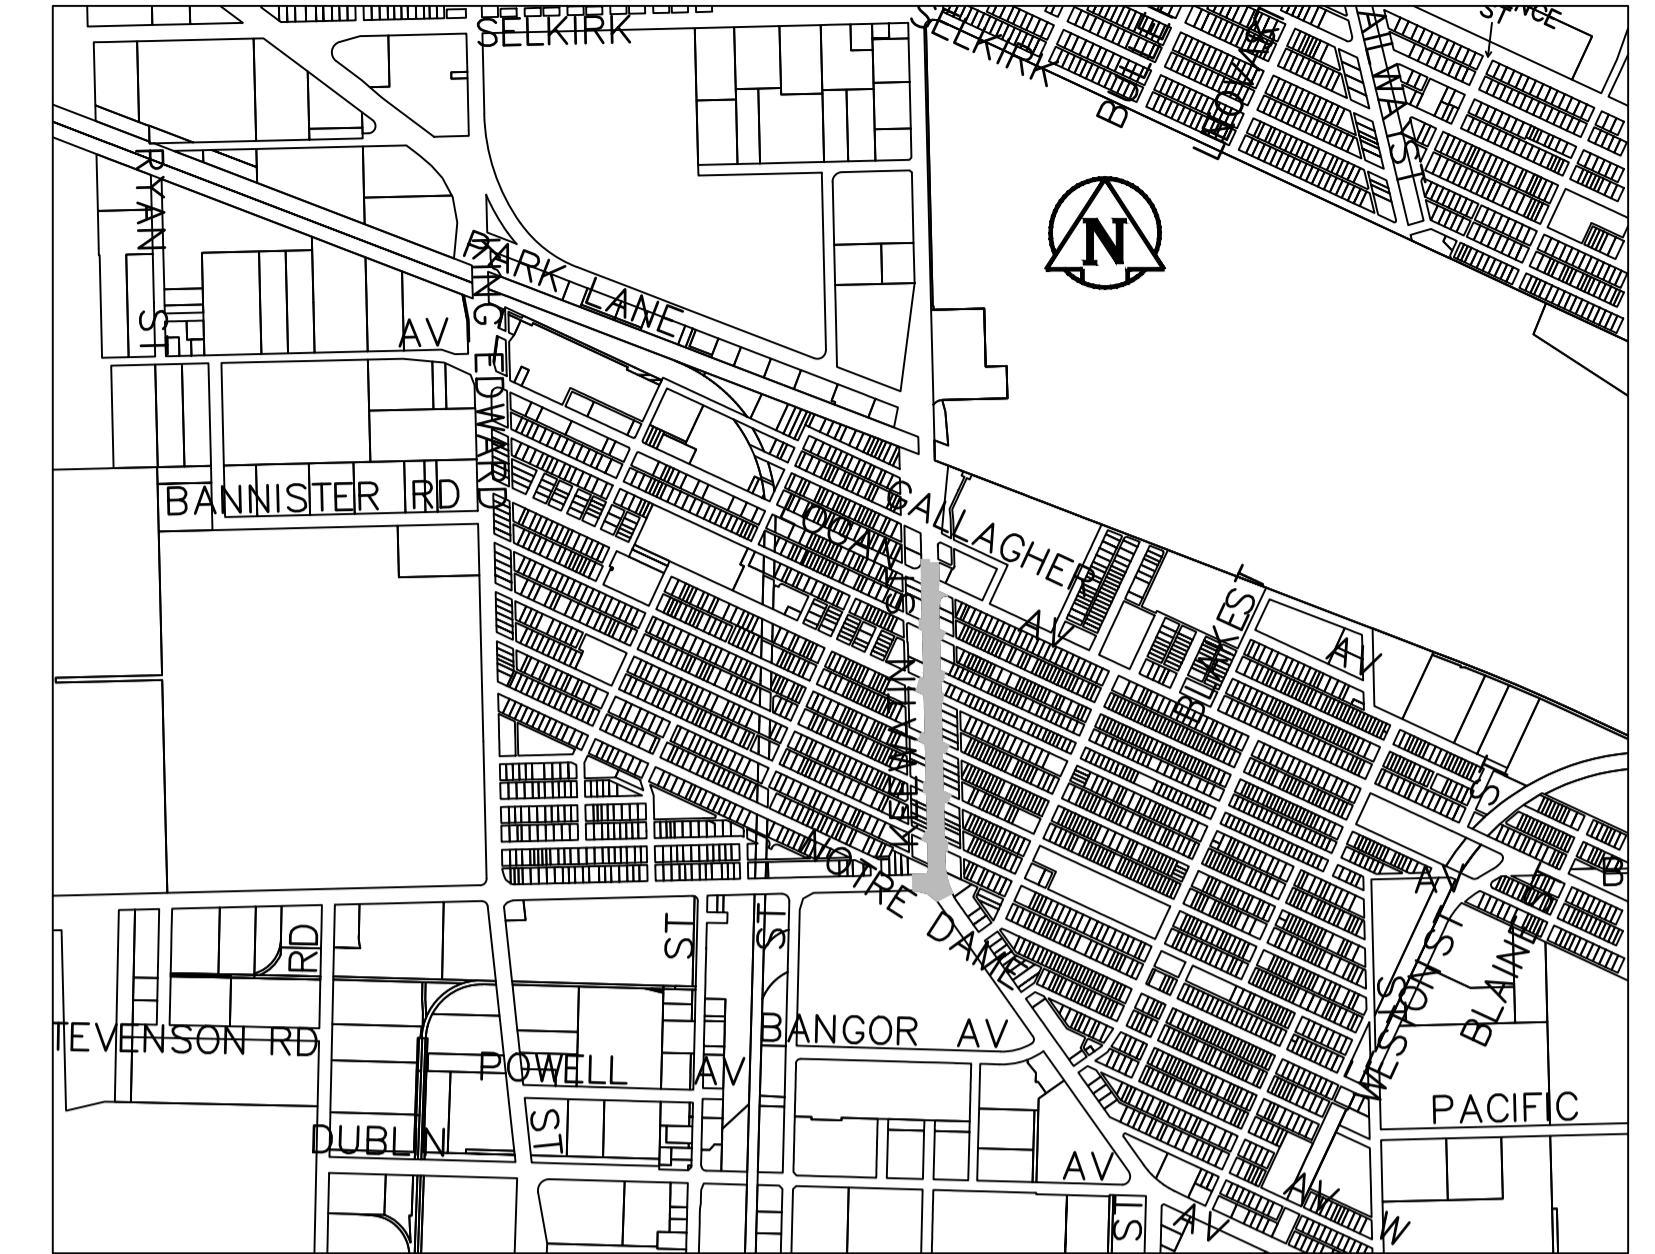

SHEET NO.	TITLE	CITY OF WINNIPEG DWG. NO.
1 OF 7	FROM STA. 1+00 TO STA. 2+50	P-3472-01
2 OF 7	FROM STA. 2+50 TO STA. 4+00	P-3472-02
3 OF 7	FROM STA. 4+00 TO STA. 5+50	P-3472-03
4 OF 7	FROM STA. 5+50 TO STA. 7+00	P-3472-04
5 OF 7	FROM STA. 7+00 TO STA. 7+30	P-3472-05
6 OF 7	TRAFFIC STAGING - STAGE I AND STAGE II	P-3472-06
7 OF 7	TRAFFIC STAGING - STAGE III AND STAGE IV	P-3472-07

RELEASED FOR CONSTRUCTION BY:

BY: \_\_\_\_\_  
STREETS PROJECT ENGINEER

DATE: \_\_\_\_\_

**ENGINEERING DIVISION  
TECHNOLOGY SERVICES BRANCH  
106 - 1155 PACIFIC AVE**