




# STAGE III

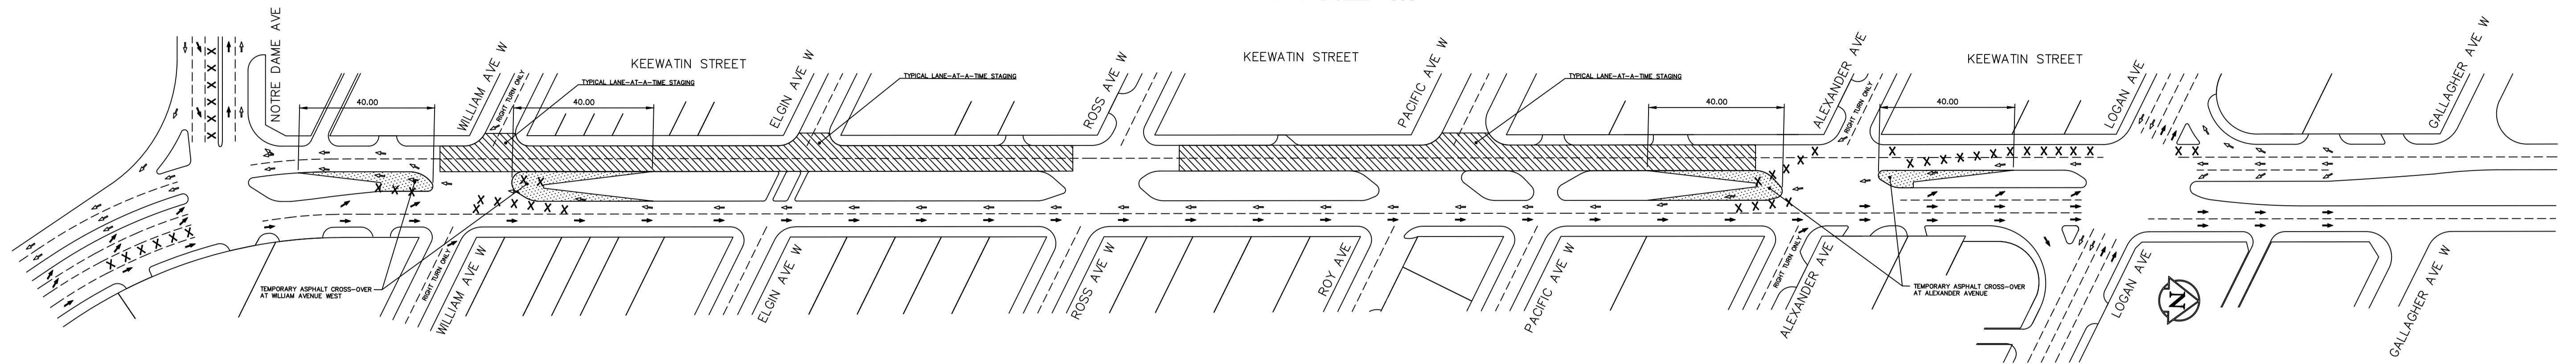

# STAGE IV

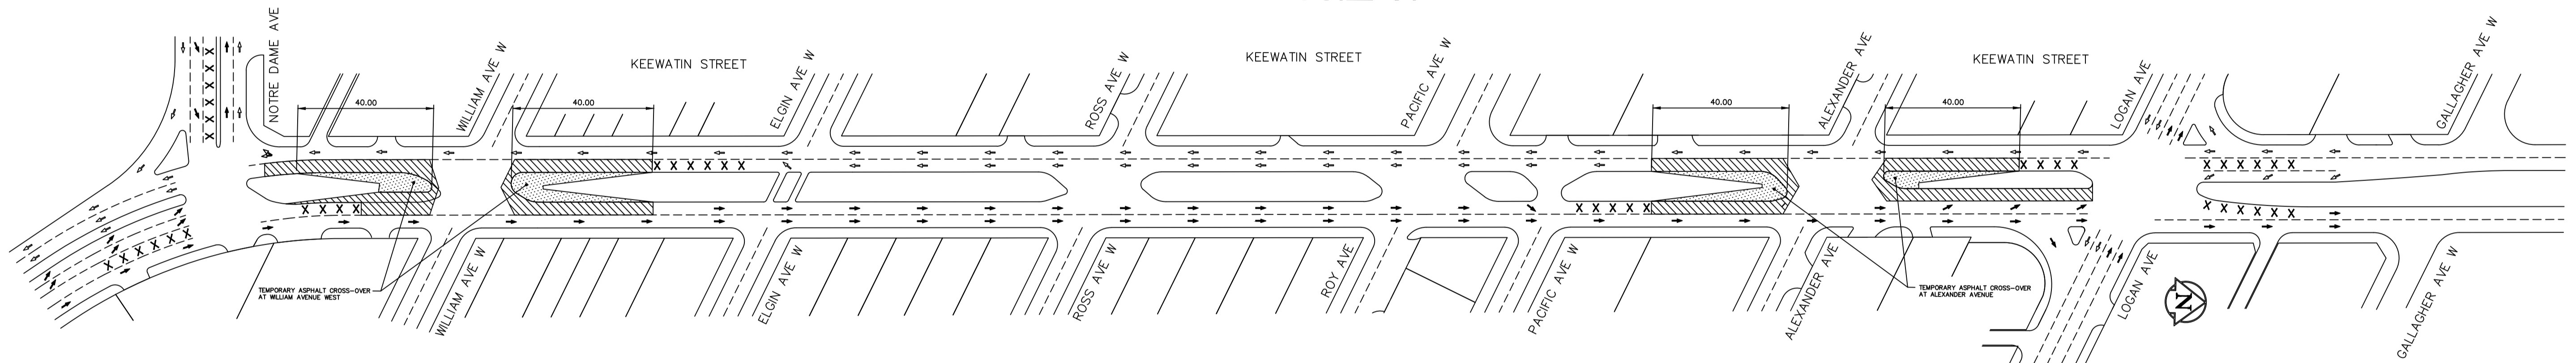


### TRAFFIC STAGING

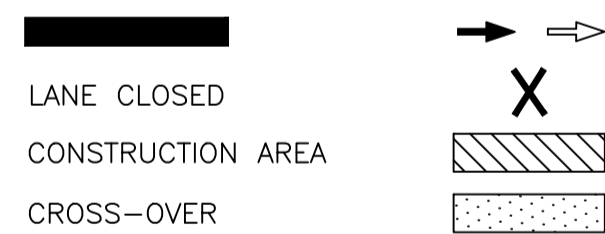

REFER TO E5. TRAFFIC MANAGEMENT OF THE BID OPPORTUNITY DOCUMENT FOR ADDITIONAL INFORMATION REGARDING TRAFFIC STAGING.

NOTE: FINAL LIFT OF ASPHALT FOR KEEWATIN STREET TO BE PLACED IN STAGE IV.

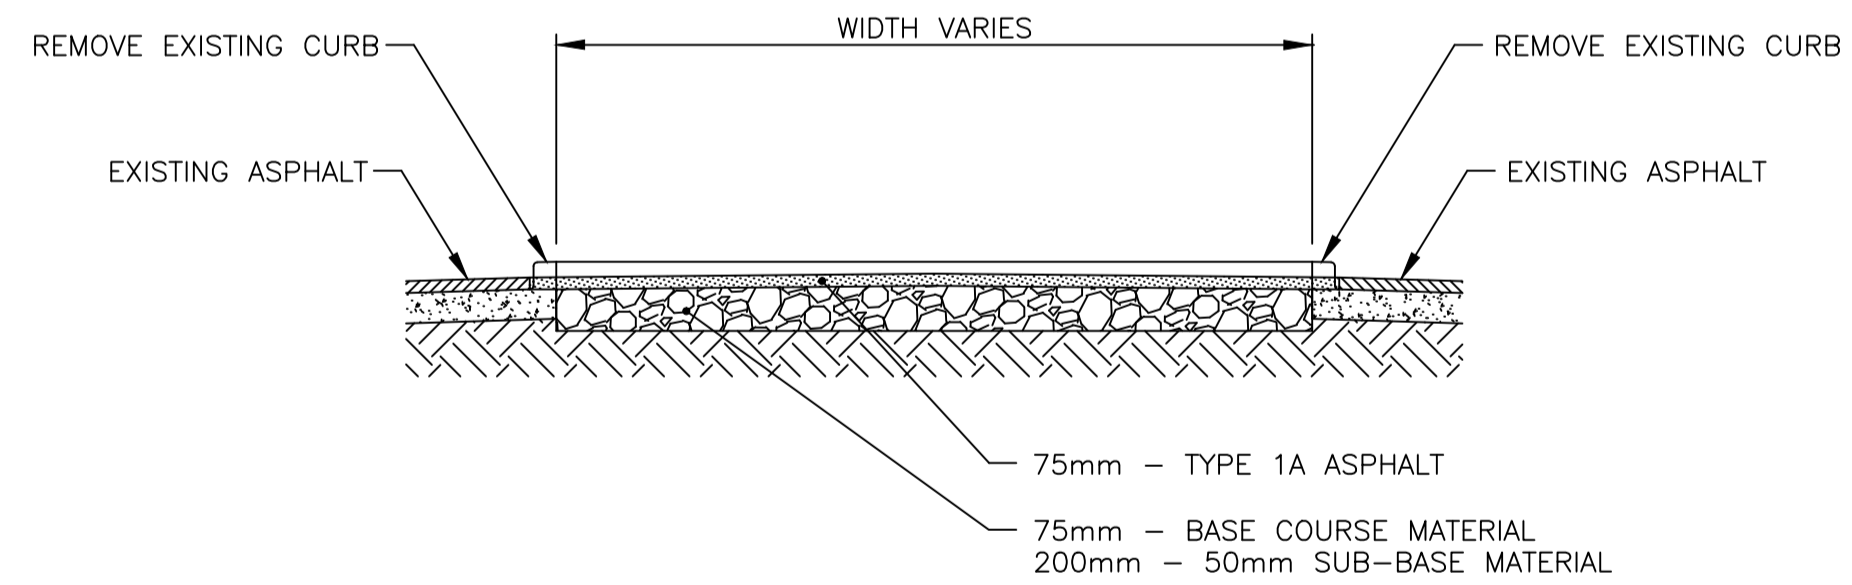

TEMPORARY ASPHALT CROSS-OVER SECTION ( TYPICAL )  
N.T.S.

**PRELIMINARY**  
NOT TO BE USED FOR CONSTRUCTION

### CONSTRUCTION NOTES

- 1) CURB REPLACEMENT AS DIRECTED BY THE CONTRACT ADMINISTRATOR.
- 2) ALL STREET RADIUS CURB UNDER 15M RADIUS SHALL BE REPLACED AS MODIFIED OR AS DIRECTED BY THE CONTRACT ADMINISTRATOR.
- 3) PAVEMENT REPAIRS SHOWN ARE ONLY A REPRESENTATIVE SAMPLE OF THE TENDERED QUANTITIES
- 4) ASPHALT TIE-INS ON APPROACHES TO BE DETERMINED IN THE FIELD BY THE CONTRACT ADMINISTRATOR.
- 5) ALL BULLNOSES TO HAVE SLOPED FACE.

### WARNING

IF POWER EQUIPMENT OR EXPLOSIVES ARE TO BE USED FOR EXCAVATION ON THIS PROJECT THE CONTRACTOR MUST:  
1) OBTAIN CLEARANCE FROM THE GAS UTILITY PRIOR TO EXCAVATION.  
2) TAKE PRECAUTION TO AVOID DAMAGE TO GAS UTILITY INSTALLATIONS.  
SEE PROVINCIAL REGULATION 210/72 FOR DETAILS

METRIC  
WHOLE NUMBERS INDICATE MILLIMETRES  
DECIMALIZED NUMBERS INDICATE METRES

BID OPPORTUNITY NO. 8-2016

LOCATION APPROVED UNDERGROUND STRUCTURES  SUPR. U/G STRUCTURES COMMITTEE DATE  NOTE: LOCATION OF UNDERGROUND STRUCTURES AS SHOWN ARE BASED ON THE BEST INFORMATION AVAILABLE. BUT NO GUARANTEE IS GIVEN THAT ALL EXISTING UTILITIES ARE SHOWN OR THAT THE GIVEN LOCATIONS ARE EXACT. CONFIRMATION OF EXISTENCE AND EXACT LOCATION OF ALL SERVICES MUST BE OBTAINED FROM THE INDIVIDUAL UTILITIES BEFORE PROCEEDING WITH CONSTRUCTION.		B.M. ELEV.	ENGINEERING DIVISION TECHNOLOGY SERVICES BRANCH 106 - 1155 PACIFIC AVE	ENGINEER'S SEAL	THE CITY OF WINNIPEG PUBLIC WORKS DEPARTMENT
2 SUBMIT FOR ENGINEERS APPROVAL 03/21/16 AP 1 SUBMIT FOR PLAN APPROVAL 01/15/16 AP NO. REVISIONS DATE BY	DESIGNED BY AP DRAWN BY AP HOR. SCALE: 1 : 1000 VERTICAL:	CHECKED BY RW APPROVED BY	DATE 2016/03/22	CITY DRAWING NUMBER P-3472-07 SHEET 7 OF 7	
KEEWATIN STREET FROM NOTRE DAME AVENUE TO LOGAN AVENUE ASPHALT RESURFACING AND ASSOCIATED WORKS TRAFFIC STAGING - STAGE III AND STAGE IV					7