


GRAHAM AVENUE ELEVATION SCALE: 1/32" = 1'-0"

AREAS OF WORK- MAIN FLOOR PUBLIC ENTRANCE LOBBY


SECOND FLOOR SKYWALK



KEY PLAN
SCALE: N.T.S.

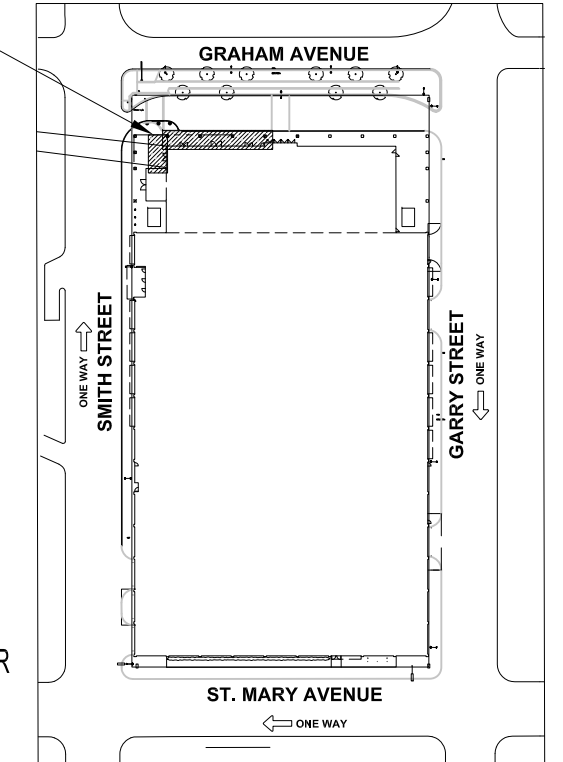

1
A1 | A2

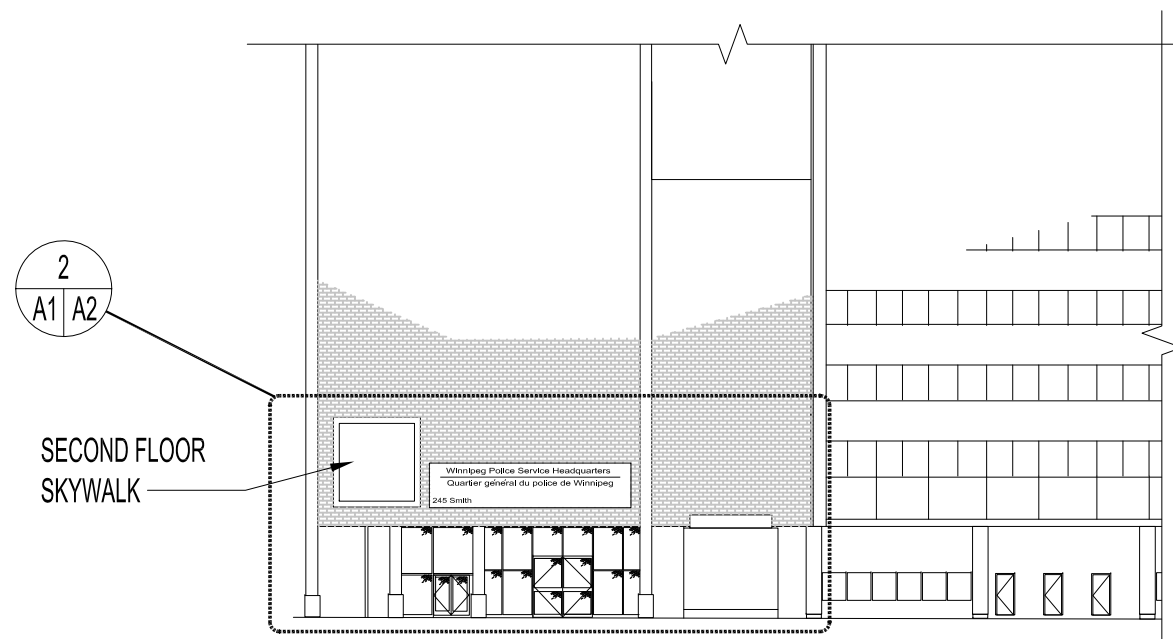

SECOND FLOOR SKYWALK

SMITH STREET ELEVATION SCALE: 1/32" = 1'-0"

 THE CITY OF WINNIPEG PLANNING, PROPERTY AND DEVELOPMENT DEPARTMENT MUNICIPAL ACCOMMODATIONS DIVISION 3-65 GARRY STREET, R3C 4K4			PROJECT Winnipeg Police Service Headquarters NEW EXTERIOR SIGNAGE 245 SMITH STREET		SHEET TITLE KEY PLAN & PARTIAL BUILDING ELEVATIONS	
DRAWN BY: MMK	DESIGNED BY: RL	CHECKED BY:	APPROVED BY:	DATE: 2016.09.09 eFILE: 2016050V0.dwg	SCALE: SHOWN	SHEET No: A1
					PROJECT No: 2016-050	