




60' LONG LED LIGHT STRIP (W/ BLUE ILLUMINATION & BLUE DIBONG VALANCE) & 18" to 24" HIGH BLACK ALUMINUM LETTERS (1/4" THICK) W/ ARIAL FONT ON GRAHAM AVENUE

BUILDING PANEL JOINTS BEYOND

1 LARGE ELEVATION SCALE: N.T.S.  
A1 A2

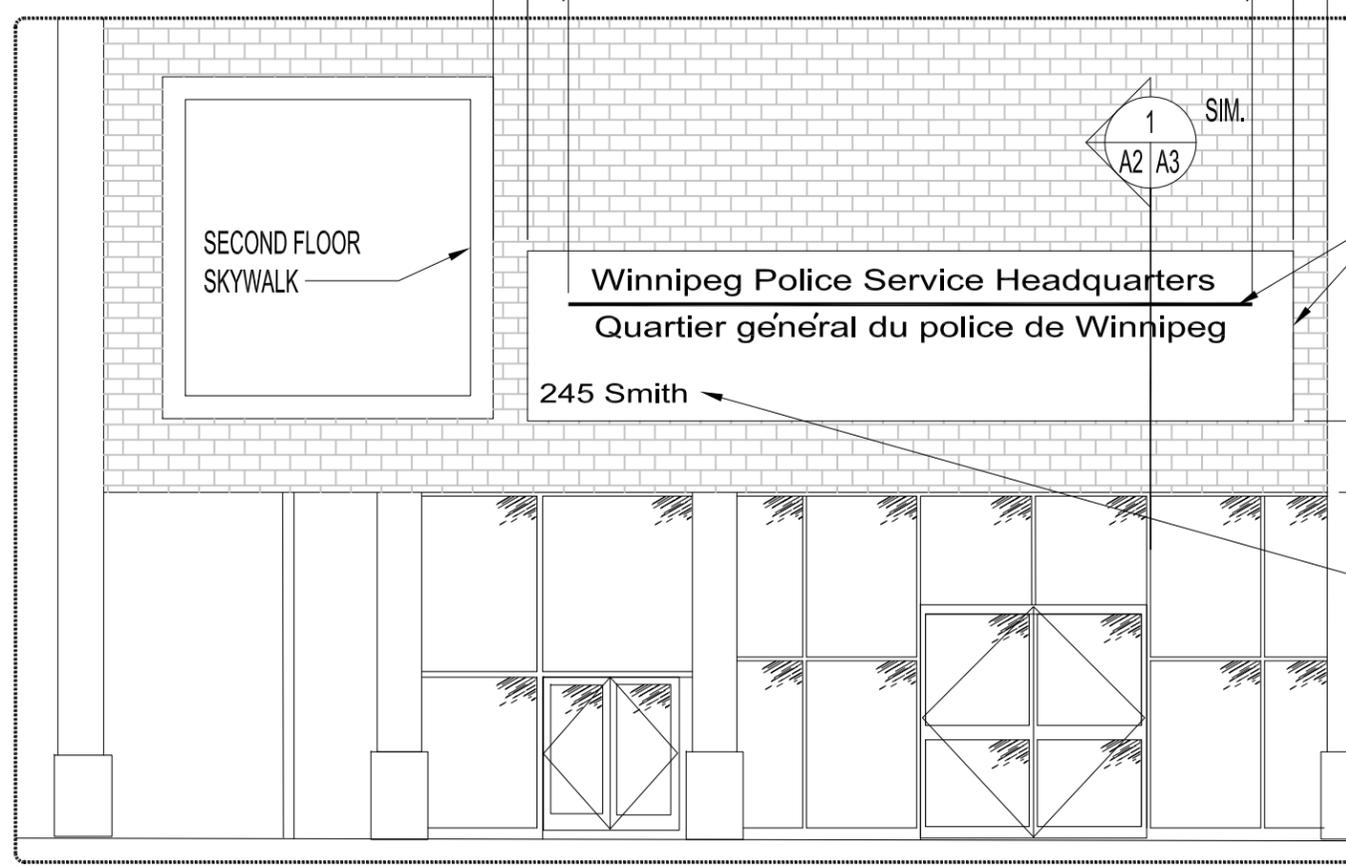

30' LONG LED LIGHT STRIP (W/ BLUE ILLUMINATION & BLUE DIBONG VALANCE) & 14" to 16" HIGH BLACK ALUMINUM LETTERS (1/4" THICK) W/ ARIAL FONT ON SMITH STREET ELEVATION.

10" HIGH BLACK ALUMINUM LETTERS (1/4" THICK)

1 LARGE ELEVATION SCALE: N.T.S.  
A1 A2

THE CITY OF WINNIPEG PLANNING, PROPERTY AND DEVELOPMENT DEPARTMENT MUNICIPAL ACCOMMODATIONS DIVISION 3-65 GARRY STREET, R3C 4K4		PROJECT <b>Winnipeg Police Service Headquarters</b> <b>NEW EXTERIOR SIGNAGE</b> 245 SMITH STREET		SHEET TITLE <b>LARGE ELEVATIONS</b>	
DRAWN BY: MMK	DESIGNED BY: RL	CHECKED BY:	APPROVED BY:	DATE: 2016.07.25 eFILE: 2016050V0.dwg	SCALE: <b>SHOWN</b> PROJECT No: <b>2016-050</b>
					<b>A2</b>