


1 TYPICAL SIGN SECTION SCALE: 1" = 1'-0"
A2 | A3

NOTE:
CONTRACT ADMINISTRATOR TO HAVE CITY PROVIDE POWER TO LOCATION OF SIGNS ON THE NORTH & WEST SIDES FOR THE CONTRACTOR'S SIGNAGE CONNECTIONS.

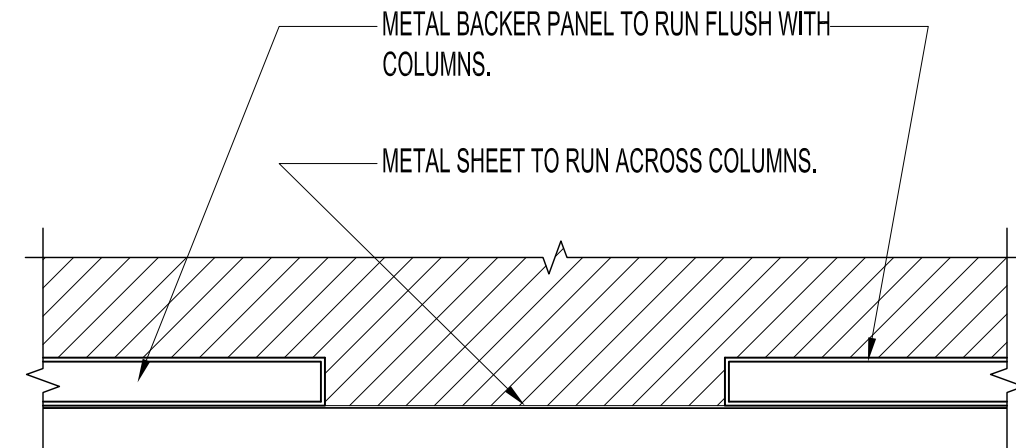

2 TYPICAL SIGN SECTION SCALE: 1" = 1'-0"
A2 | A3

THE CITY OF WINNIPEG PLANNING, PROPERTY AND DEVELOPMENT DEPARTMENT MUNICIPAL ACCOMMODATIONS DIVISION 3-65 GARRY STREET, R3C 4K4			PROJECT Winnipeg Police Service Headquarters NEW EXTERIOR SIGNAGE 245 SMITH STREET		SHEET TITLE SIGNAGE SECTION	
DRAWN BY: MMK	DESIGNED BY: RL	CHECKED BY:	APPROVED BY:	DATE: 2016.07.25 eFILE: 2016050V0.dwg	SCALE: SHOWN PROJECT No: 2016-050	SHEET No: A3