


DRAWING INDEX

SHEET NUMBER	CONSULTANT DRAWING NUMBER	CITY DRAWING NUMBER	DRAWING TITLE
1	D-003	LD-7889	COVER
2	D-004	LD-7890	GENERAL PLAN AND MANHOLE SCHEDULE
3	D-005	LD-7957	GENERAL SOUTH CONSTRUCTION ACCESS
4	D-006	LD-7958	GENERAL NORTH CONSTRUCTION ACCESS
5	C-231	LD-7891	FROM STA 1+000 TO 1+040
6	C-232	LD-7892	CN CROSSING - FROM STA 1+000 TO MH 31
7	C-233	LD-7893	WILTON STREET - FROM MH 31 TO STA 1+220
8	C-234	LD-7894	WILTON STREET - FROM STA 1+220 TO STA 1+310
9	C-235	LD-7895	WILTON STREET - FROM STA 1+310 TO STA 1+410
10	C-236	LD-7896	WILTON STREET - FROM STA 1+410 TO MH 32
11	C-502	LD-7897	RISER MANHOLE AND MONITORING POINT DETAILS
12	C-503	LD-7898	JACKING PIPE DETAILS

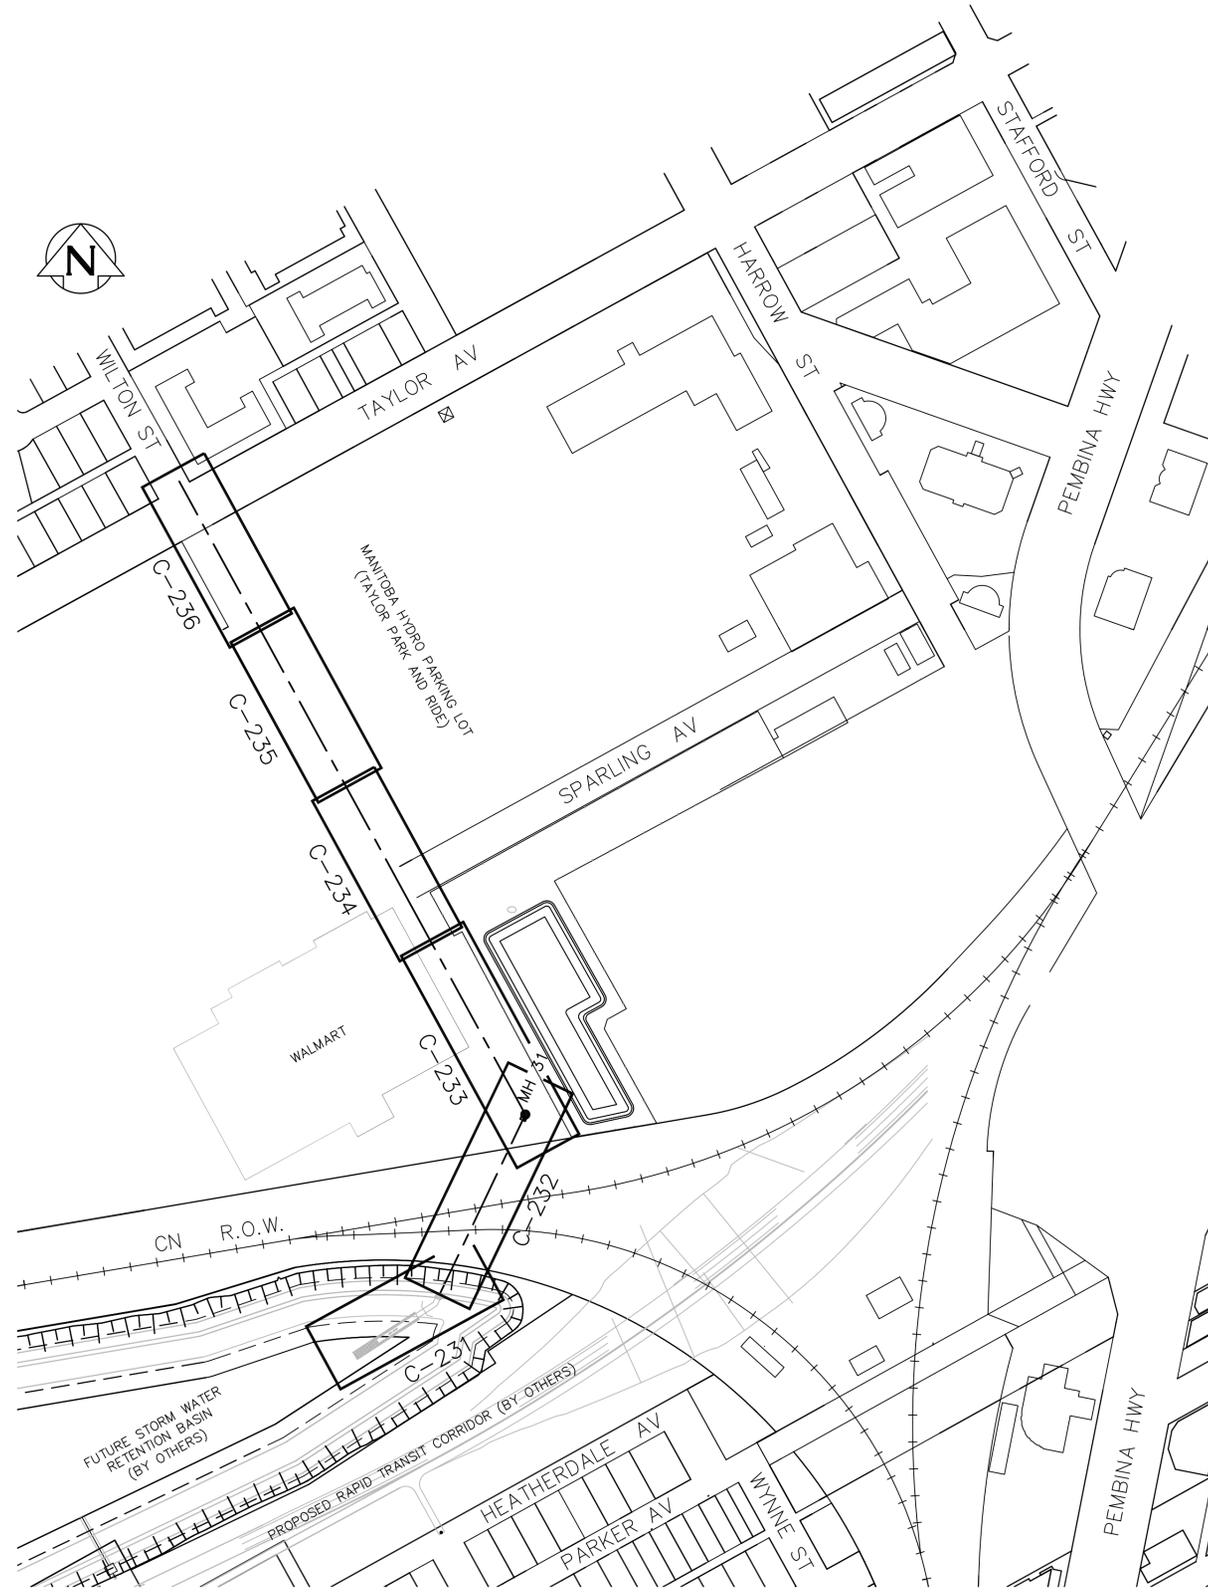

KEY MAP

MANHOLE SCHEDULE		
REFERENCE	NORTHING	EASTING
MH 31	5523888.430	632474.894



B.M. ELEV.				ENGINEER'S SEAL	 THE CITY OF WINNIPEG WATER AND WASTE DEPARTMENT	PROJECT TITLE COCKBURN AND CALROSSIE COMBINED SEWER RELIEF WORKS - CONTRACT 4	SHEET OF
				DESIGNED BY: SDG			CHECKED BY: MD
		DRAWN BY: JBC	APPROVED BY:			COMPUTER FILE NAME	
			HOR. SCALE: N.T.S.	RELEASED FOR CONSTRUCTION:		D-004.dwg	
			VERTICAL: -	DATE:	CONSULTANT DRAWING NO.		
					D-004		
NO. REVISIONS	DATE	BY	DATE				CITY DRAWING NUMBER
							LD-7890
							GENERAL PLAN AND MANHOLE SCHEDULE