




CONSTRUCT
TEMPORARY
LAYDOWN AREA

CONSTRUCT
TEMPORARY
ACCESS ROAD

EXISTING TREES
TO BE CLEARED
AS NECESSARY

EXTEND Ø300 CULVERT
AND ADJUST DITCH
GRADING AS NECESSARY

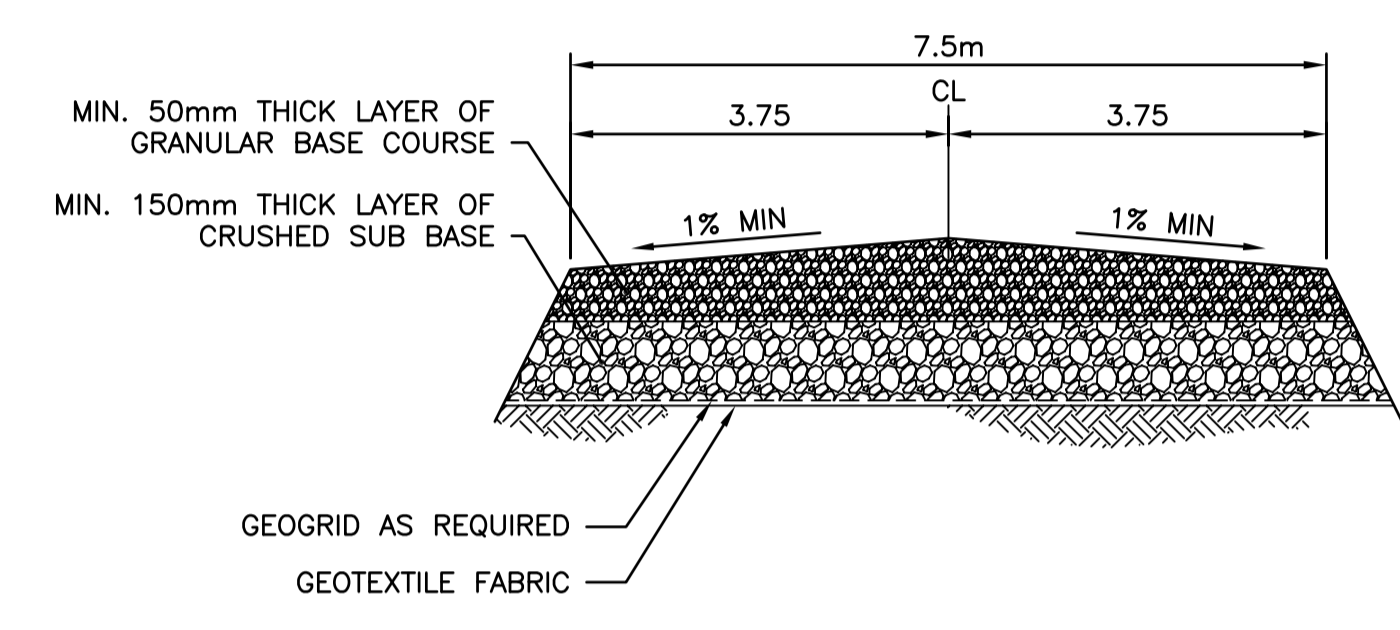

1 TEMPORARY ACCESS ROAD
- NTS

- NOTES:
1. MAINTAIN HEATHERDALE AVENUE DRAINAGE AS DIRECTED BY CONTRACT ADMINISTRATOR.
 2. CLEAR AND GRUB TREES AS REQUIRED FOLLOWING APPROVAL FROM CONTRACT ADMINISTRATOR.
 3. ACCESS ROAD AND LAYDOWN AREA TO BE REMOVED AND RESTORED FOLLOWING CONSTRUCTION AS DIRECTED BY THE CONTRACT ADMINISTRATOR.
 4. THE ACCESS ROAD BETWEEN HEATHERDALE AVE AND THE SWRT CORRIDOR TO REMAIN IN PLACE FOLLOWING CONSTRUCTION, CONSTRUCT IN ACCORDANCE WITH DETAIL 1. EXTENT LEFT IN PLACE TO BE COORDINATED AND AGREED WITH CONTRACT ADMINISTRATOR.
 5. TEMPORARY ACCESS ROAD AND LAYDOWN AREA TO BE DESIGNED, INSTALLED AND MAINTAINED BY THE CONTRACTOR.
 6. CITY OF WINNIPEG LANDS DESIGNATED FOR THE COCKBURN AND CALROSSIE COMBINED SEWER RELIEF WORKS.

APEGM
Certificate of Authorization
CH2M HILL Canada Ltd.
No. 1441

B.M. ELEV.		KGS GROUP CONSULTING ENGINEERS	ch2m	ENGINEER'S SEAL		Winnipeg THE CITY OF WINNIPEG WATER AND WASTE DEPARTMENT	PROJECT TITLE COCKBURN AND CALROSSIE COMBINED SEWER RELIEF WORKS - CONTRACT 4	SHEET OF 3 OF 12
				DESIGNED BY SDG	CHECKED BY MD			
		DRAWN BY JBC	APPROVED BY			GENERAL SOUTH CONSTRUCTION ACCESS	COMPUTER FILE NAME D-005.dwg	CITY DRAWING NUMBER LD-7957
B ISSUED FOR RFQ 908-2016 11/2016 JBC		HOR. SCALE: 1:500 VERTICAL: -		RELEASED FOR CONSTRUCTION:			CONSULTANT DRAWING NO. D-005	
A ISSUED FOR 95% REVIEW 10/2016 JBC		NO. REVISIONS		DATE				

File name C:\pw_workdir\ch2mhill_wbg\jcoritez\0204789\