




**1 GABION MATTRESS (TYPICAL)**  
L3.1 N.T.S.

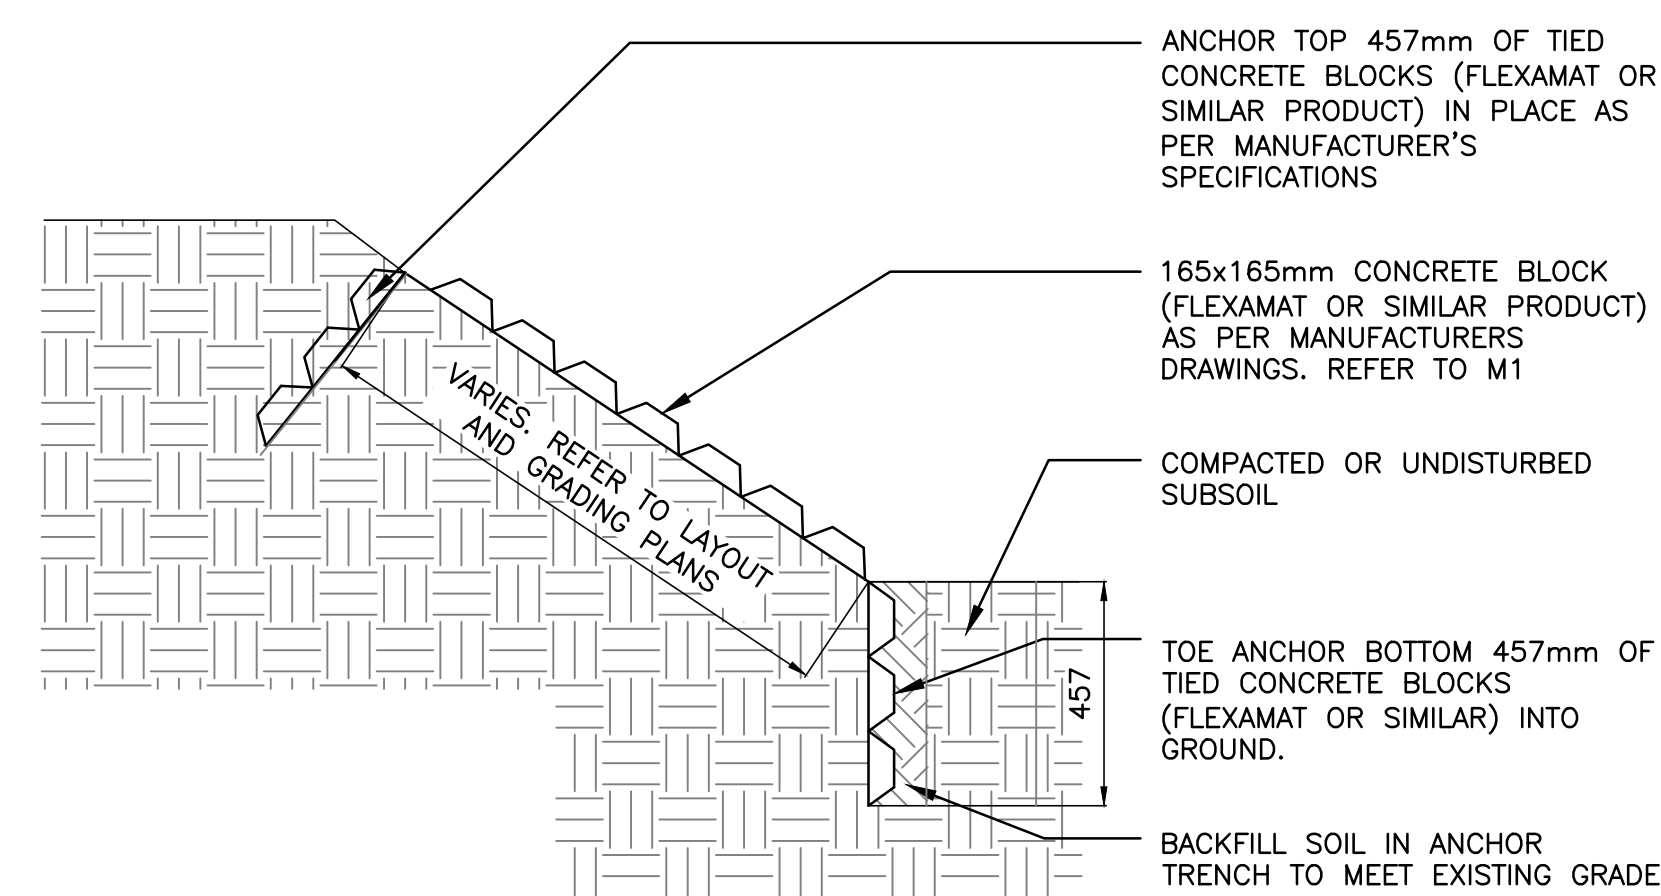


**2 TIED CONCRETE BLOCKS (TYPICAL)**  
L3.1 N.T.S.

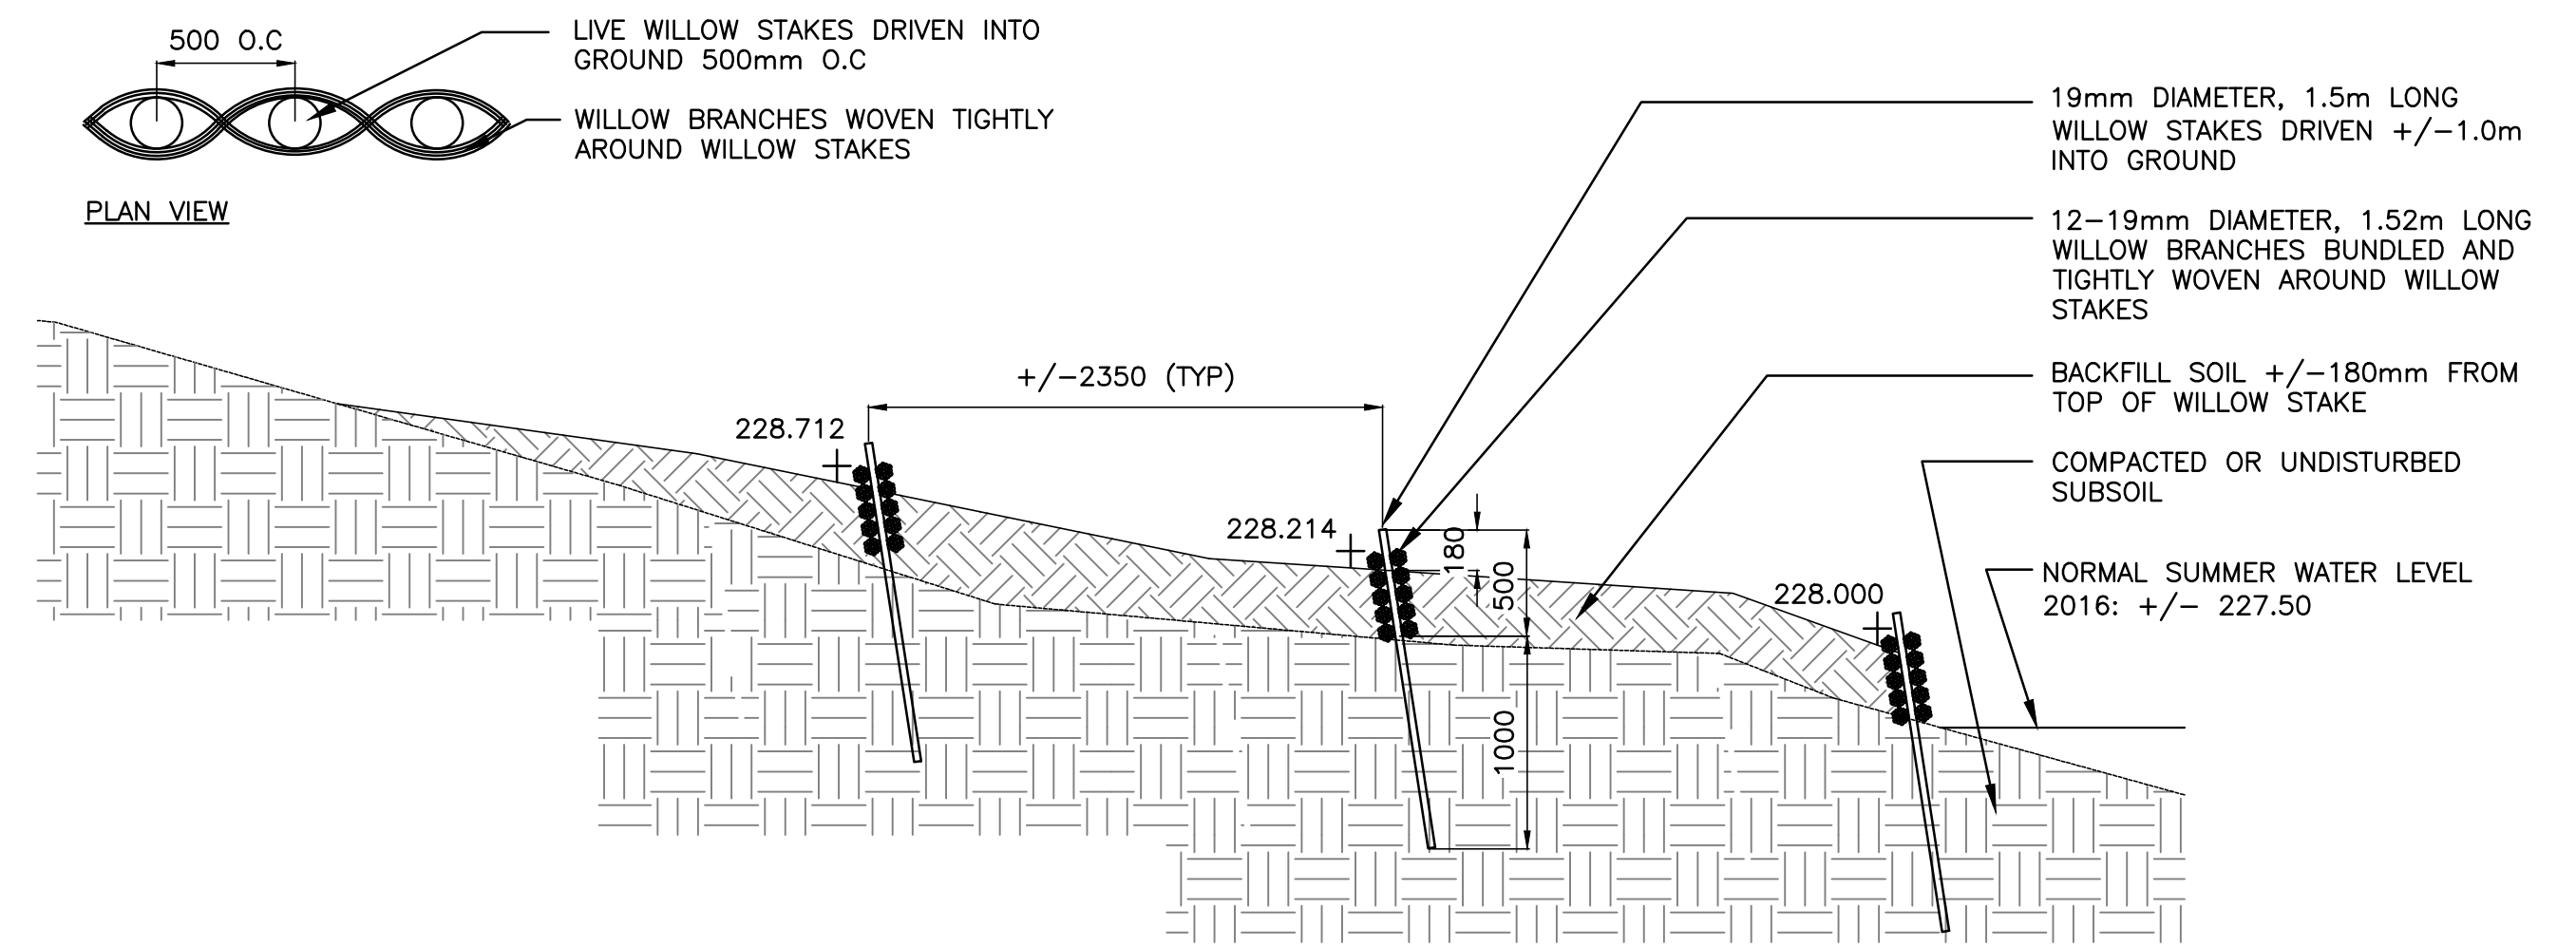

**3 WILLOW SPILING**  
L3.1 N.T.S.

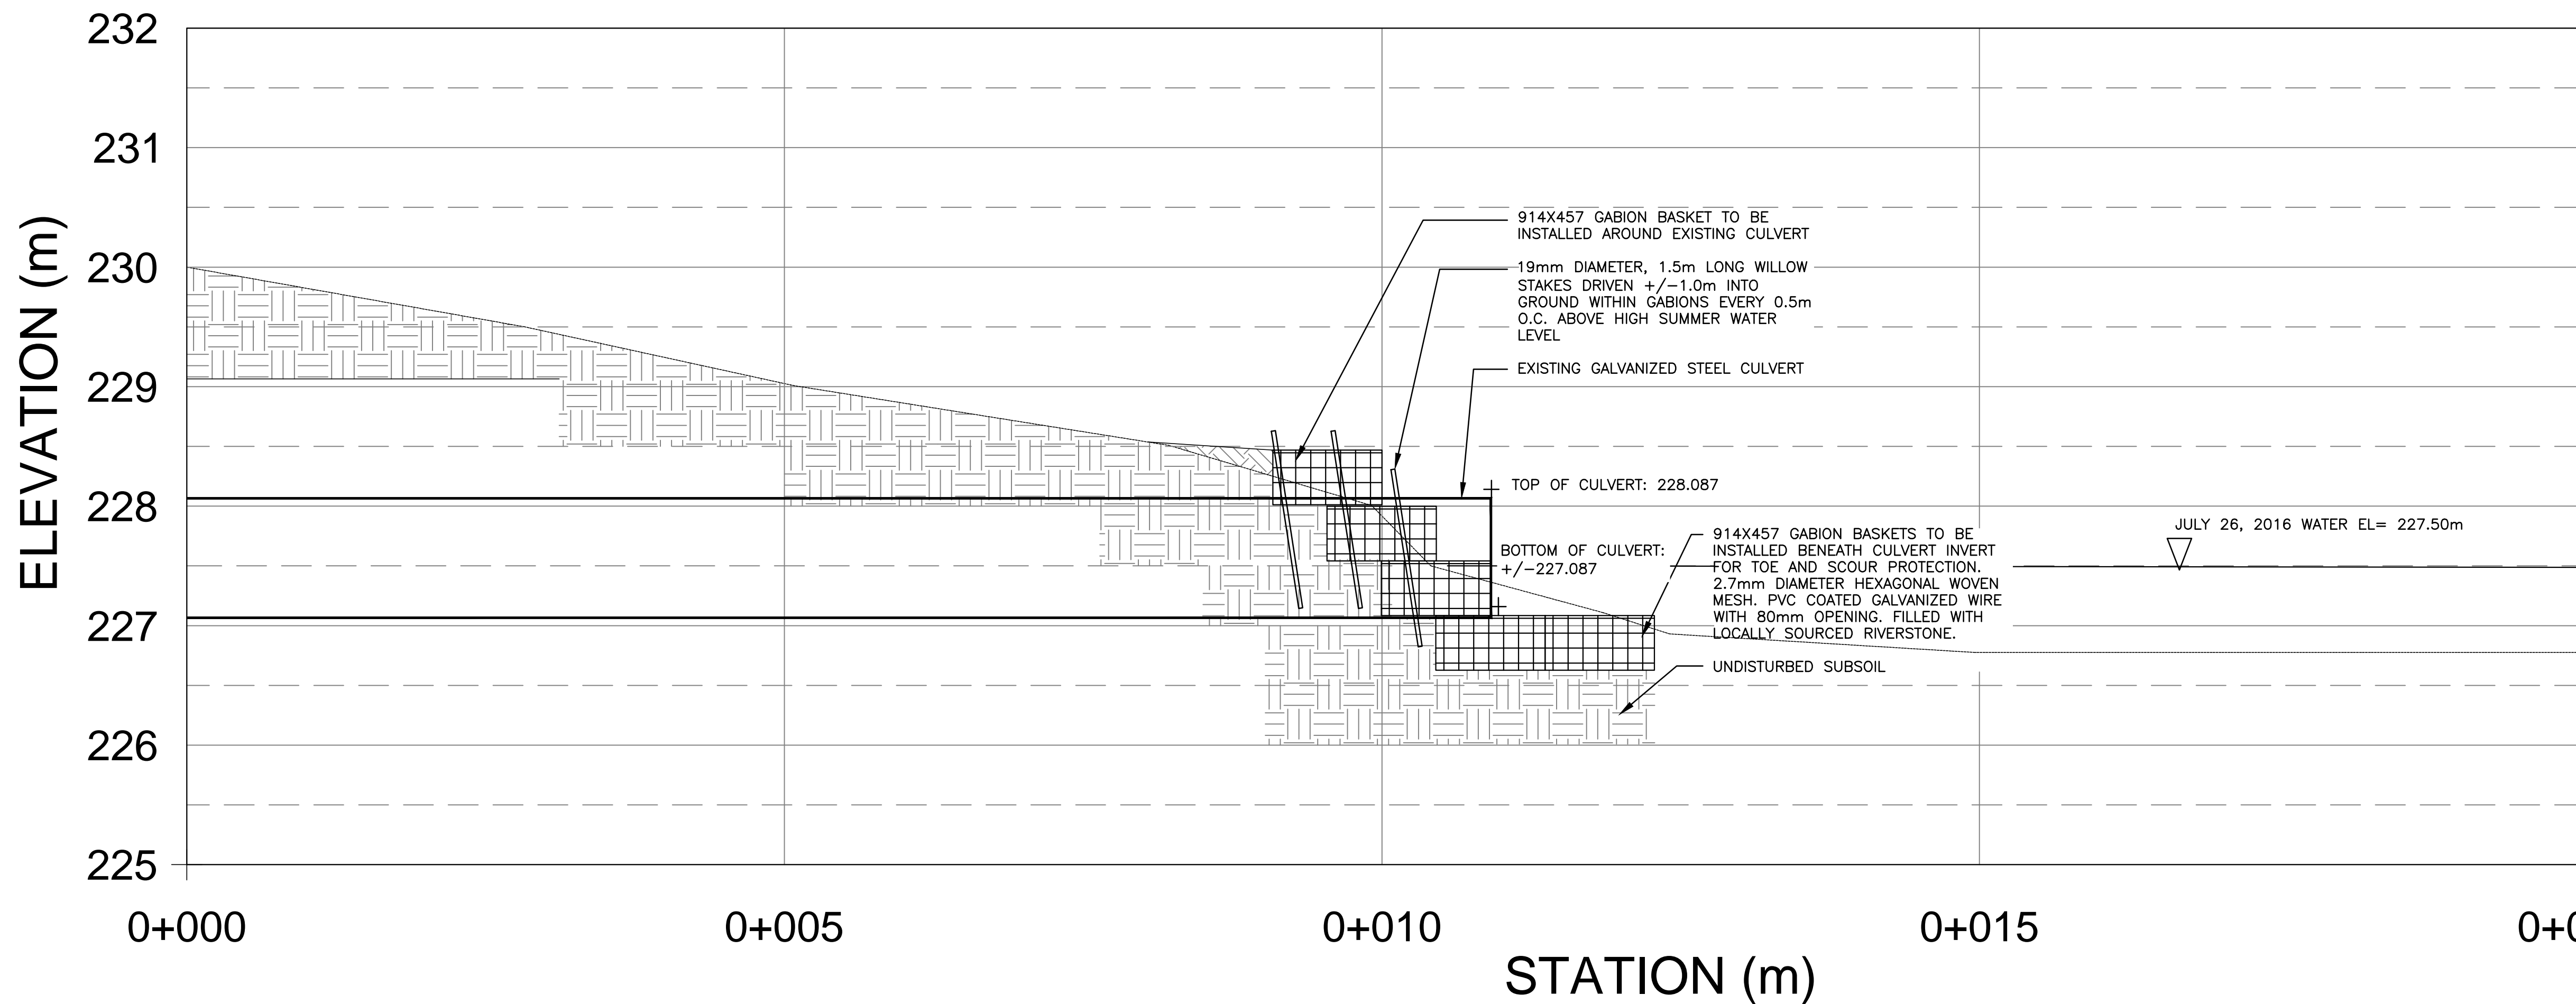

**4 OUTFALL #1**  
L3.1 N.T.S.

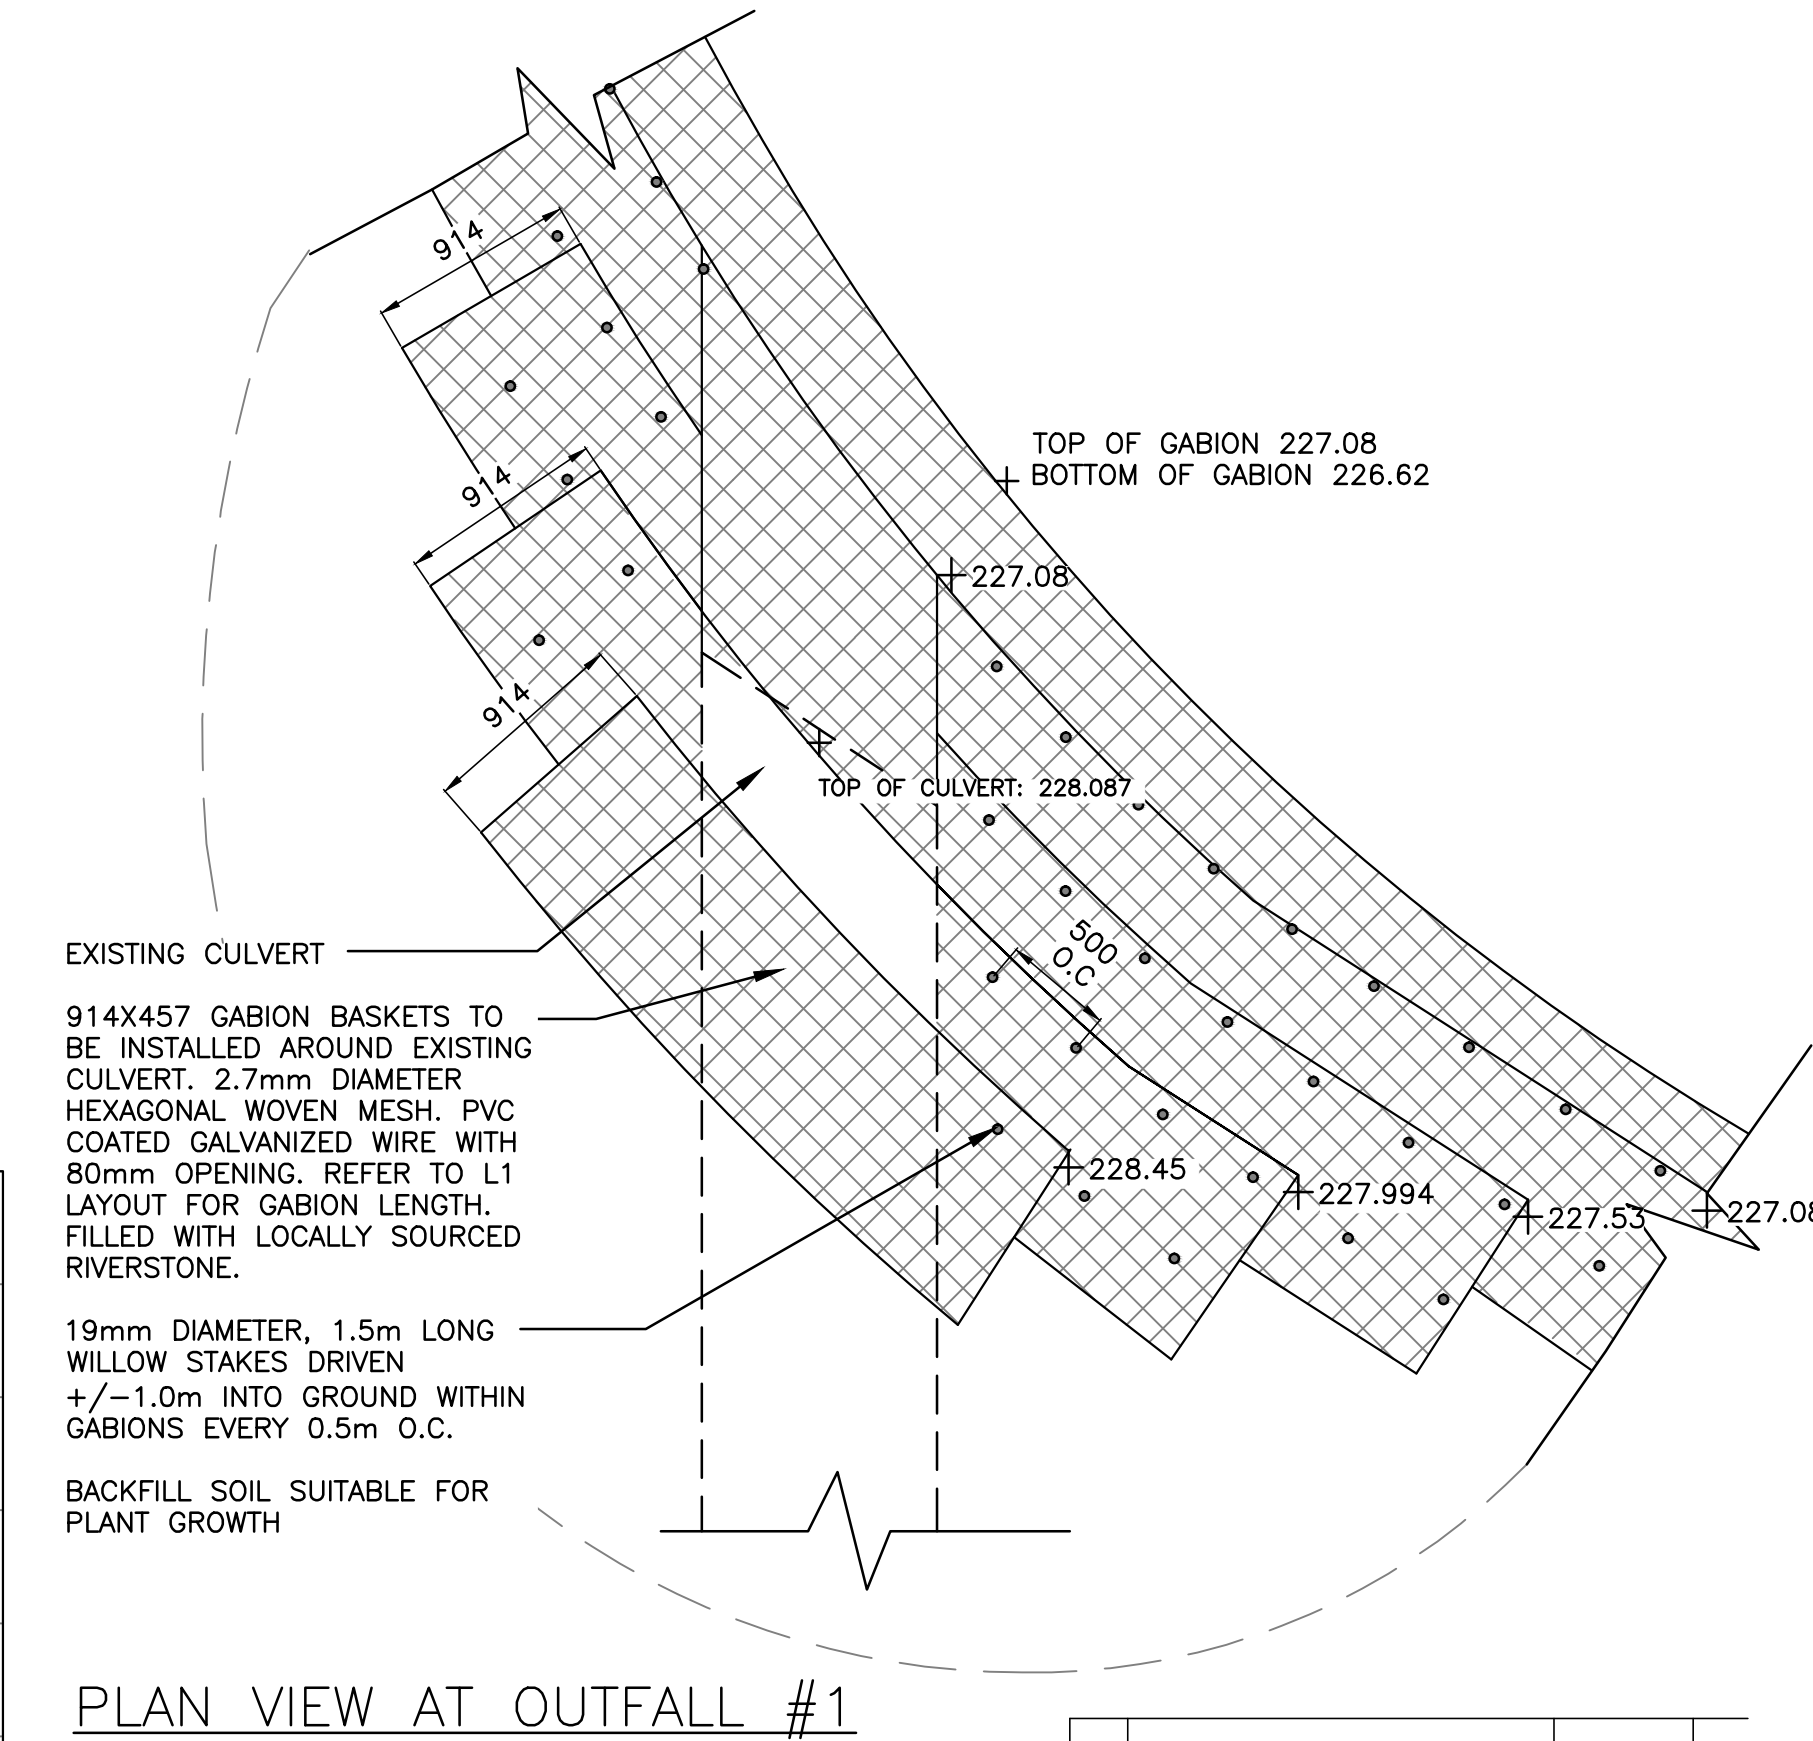

PLAN VIEW AT OUTFALL #1

1	ISSUED FOR TENDER	16/10/19MN
21-09-2016	AS NOTED	
MN/SR	MN	SR

**M c G O W A N • R U S S E L L**  
Client  
CITY OF WINNIPEG

Project Title  
**JOHN BRUCE PARK  
SEINE RIVERBANK  
STABILIZATION**

Sheet Title  
**DETAILS**

Project No. 16-024 Drawing No. L3.1