




1
L07 SITE SECTION
SCALE - 1 : 50

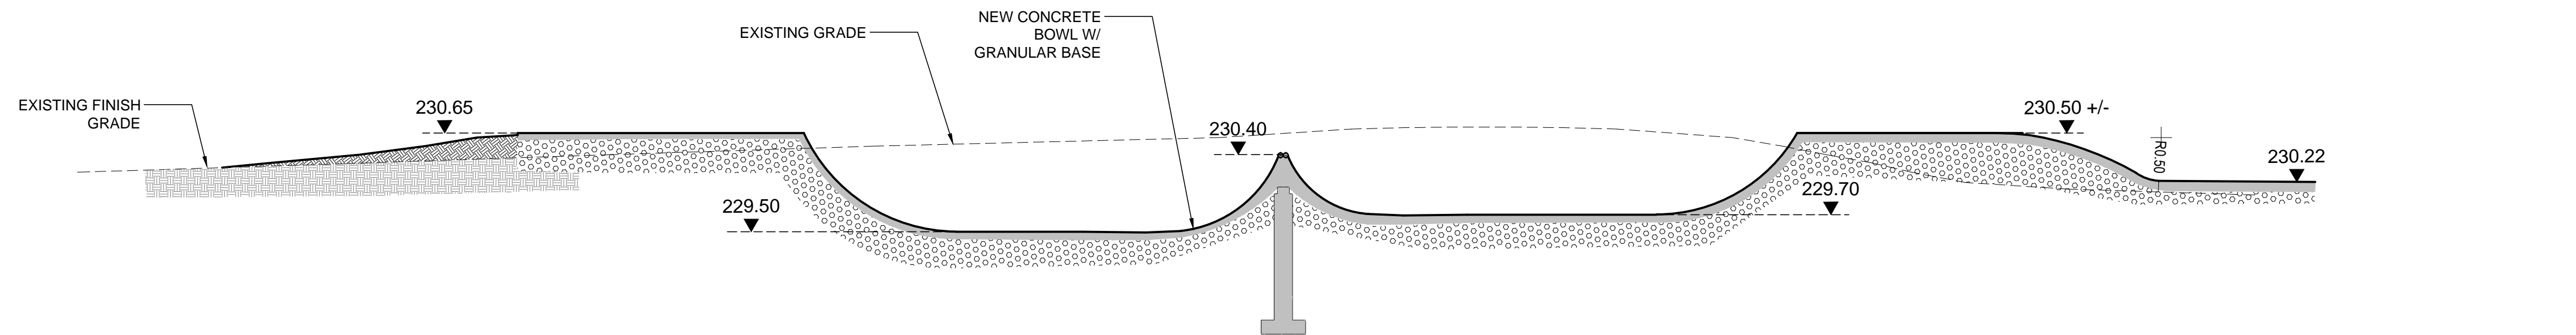

2
L07 SITE SECTION
SCALE - 1 : 50

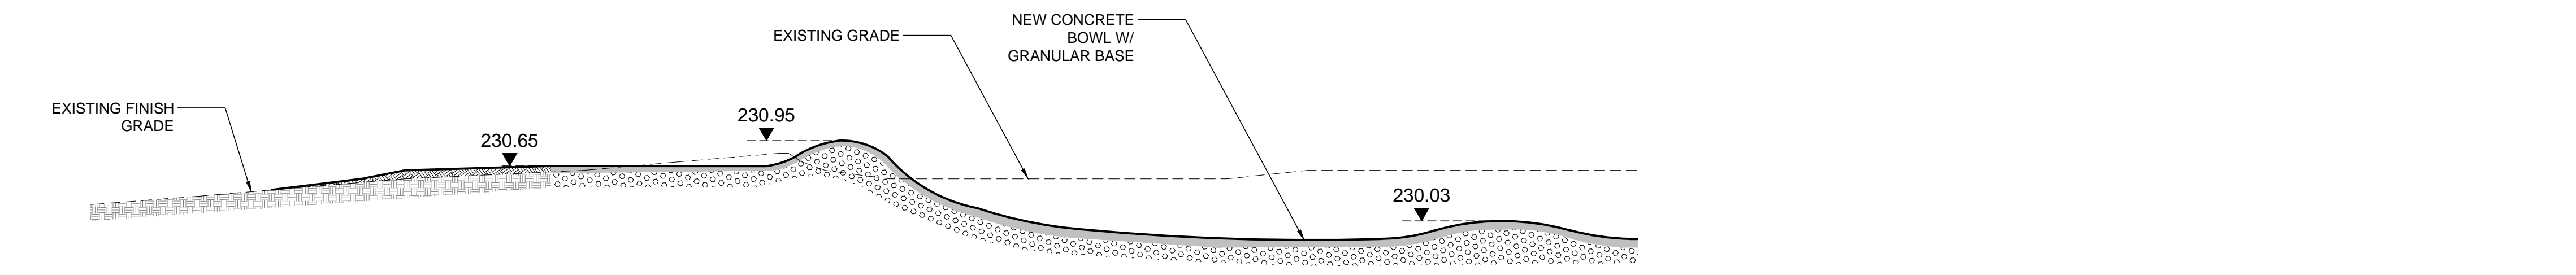

3
L07 SITE SECTION
SCALE - 1 : 50

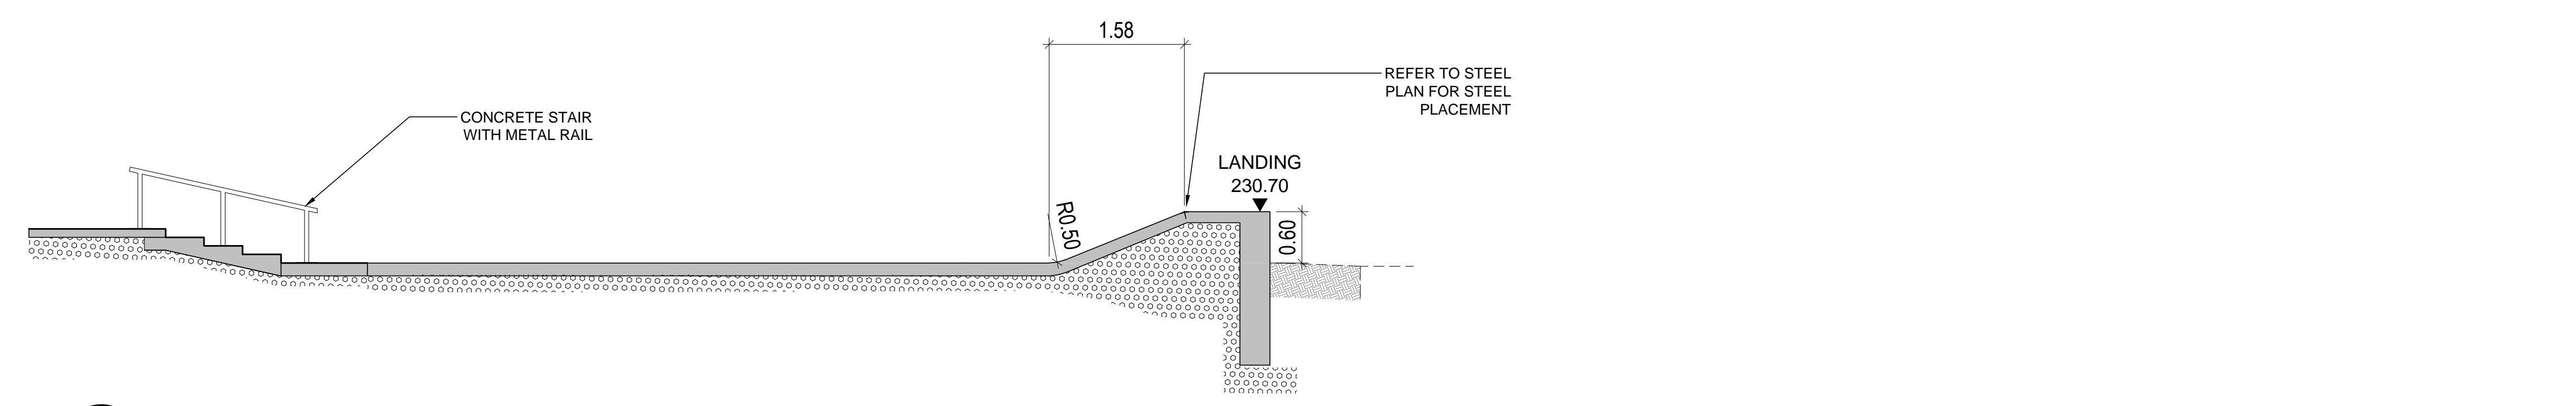

4
L07 SITE SECTION
SCALE - 1 : 50

REV	YY / MM / DD	DESCRIPTION	BY
5	2016/02/10	ISSUED FOR RE-TENDER	BS
4	2015/07/17	ISSUED FOR TENDER	BS
3	2015/07/02	99% SUBMITTAL	BS
2	2015/05/15	66% SUBMITTAL	BS
1	2015/04/29	33% SUBMITTAL	BS

A. SECTION LETTER OR DETAIL NUMBER.	SEAL
B. DRAWING WHERE SECTION OR DETAIL IS DRAWN.	
OR	
DRAWING WHERE SECTION OR DETAIL IS INDICATED.	
--- SECTION OR DETAIL SHOWN ON SAME DRAWING.	
(A)	(A)
(B)	(---)

SCATLIFF + MILLER + MURRAY Inc.
TEL 204 927-3444 FAX 204 927-3443 1120 - 201 PORTAGE AVE. WINNIPEG, MB, CANADA

CLIENT
CITY OF WINNIPEG

PROJECT
CHORNICK SKATE PARK

TITLE
CONSTRUCTION DETAILS

DESIGN	DRAWN	DATE - Y / M / D	SCALE
BS / AJ	AJ / WF	2016-02-10	AS SHOWN
CHECKED	APPROVED	JOB NO.	DRAWING NO.
BS	BS	606-2015	L07