


NOTE: CHAINAGES SHOWN ARE ALONG  
 ☉ OF HOME ST

CAUTION:  
 GAS & MTS  
 TYP. FOR ALL

HOME STREET

CAUTION:  
 GAS ON W SIDE OF  
 HOME STREET

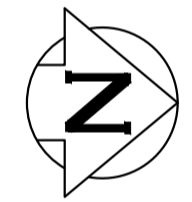


**SEWER SERVICE INFORMATION**

ADDRESS	SIZE (mm)	℞ DIST	REMARKS
MATERIAL		JUNCTION TIE	
715 HOME ST	150	1.26 S OF NL	RENEW TO R
RESIDENTIAL	PVC	2.63 N OF 2ND MH S OF WELLINGTON AVE	W/150 PVC
717 HOME ST	150	1.26 N OF SL	RENEW TO E
RESIDENTIAL	PVC	2.63 N OF 2ND MH S OF WELLINGTON AVE	W/150 PVC
718 HOME ST	150	0.77 S OF NL	RENEW TO E
RESIDENTIAL	PVC	2.14 N OF 2ND MH S OF WELLINGTON AVE	W/150 PVC
720 HOME ST	150	0.77 N OF SL	RENEW TO E
RESIDENTIAL	PVC	2.14 N OF 2ND MH S OF WELLINGTON AVE	W/150 PVC
734 HOME ST	150	0.27 N OF SL	RENEW TO E
RESIDENTIAL	PVC	9.19 N OF 2ND MH S OF WELLINGTON AVE	W/150 PVC
735 HOME ST	150	0.79 N OF SL	RENEW TO E
RESIDENTIAL	PVC	9.62 N OF 2ND MH S OF WELLINGTON AVE	W/150 PVC
737 HOME ST	150	1.22 N OF SL	RENEW TO E
RESIDENTIAL	PVC	17.33 N OF 2ND MH S OF WELLINGTON AVE	W/150 PVC
738 HOME ST	150	0.63 N OF SL	RENEW TO E
RESIDENTIAL	PVC	17.33 N OF 2ND MH S OF WELLINGTON AVE	W/150 PVC
739 HOME ST	150	0.71 N OF NL	RENEW TO E
RESIDENTIAL	PVC	18.01 N OF 2ND MH S OF WELLINGTON AVE	W/150 PVC
740 HOME ST	150	0.67 N OF SL	RENEW TO E
RESIDENTIAL	PVC	24.22 N OF 2ND MH S OF WELLINGTON AVE	W/150 PVC
741 HOME ST	200	0.71 N OF NL	RENEW TO E
RESIDENTIAL	PVC	32.69 N OF 2ND MH S OF WELLINGTON AVE	W/150 PVC
742 HOME ST	150	0.71 N OF NL	RENEW TO E
RESIDENTIAL	PVC	32.69 N OF 2ND MH S OF WELLINGTON AVE	W/150 PVC
743 HOME ST	150	1.34 N OF SL	RENEW TO E
RESIDENTIAL	PVC	40.38 N OF 2ND MH S OF WELLINGTON AVE	W/150 PVC
744 HOME ST	150	0.67 N OF SL	RENEW TO E
RESIDENTIAL	PVC	40.32 N OF 2ND MH S OF WELLINGTON AVE	W/150 PVC
745 HOME ST	150	1.30 N OF NL	RENEW TO E
RESIDENTIAL	PVC	56.23 N OF 2ND MH S OF WELLINGTON AVE	W/150 PVC
747 HOME ST	150	1.30 S OF NL	RENEW TO E
RESIDENTIAL	PVC	56.23 N OF 2ND MH S OF WELLINGTON AVE	W/150 PVC
748 HOME ST	200	0.50 S OF SL	RENEW TO E
RESIDENTIAL	PVC	0.50 S OF 1ST MH S OF WELLINGTON AVE	W/150 PVC
750 HOME ST	150	0.50 N OF SL	RENEW TO E
RESIDENTIAL	PVC	39.29 S OF 1ST MH S OF WELLINGTON AVE	W/150 PVC
751 HOME ST	150	0.40 S OF SL	RENEW TO E
RESIDENTIAL	PVC	16.67 S OF 1ST MH S OF WELLINGTON AVE	W/150 PVC
752 HOME ST	150	0.40 S OF NL	RENEW TO E
RESIDENTIAL	PVC	24.87 S OF 1ST MH S OF WELLINGTON AVE	W/150 PVC
755 HOME ST	200	0.40 S OF NL	RENEW TO E
RESIDENTIAL	PVC	16.67 S OF 1ST MH S OF WELLINGTON AVE	W/150 PVC
756 HOME ST	150	0.40 S OF SL	RENEW TO E
RESIDENTIAL	PVC	24.87 S OF 1ST MH S OF WELLINGTON AVE	W/150 PVC
757 HOME ST	150	0.40 N OF NL	RENEW TO E
RESIDENTIAL	PVC	18.67 S OF 1ST MH S OF WELLINGTON AVE	W/150 PVC
758 HOME ST	150	0.40 S OF NL	RENEW TO E
RESIDENTIAL	PVC	17.31 S OF 1ST MH S OF WELLINGTON AVE	W/150 PVC
759 HOME ST	150	0.50 S OF NL	RENEW TO E
RESIDENTIAL	PVC	2.00 S OF 1ST MH S OF WELLINGTON AVE	W/150 PVC
760 HOME ST	200	0.50 S OF SL	RENEW TO E
RESIDENTIAL	PVC	9.80 S OF 1ST MH S OF WELLINGTON AVE	W/150 PVC
761 HOME ST	200	0.50 S OF SL	RENEW TO E
RESIDENTIAL	PVC	2.00 S OF 1ST MH S OF WELLINGTON AVE	W/150 PVC

SEWER JUNCTION INFORMATION FROM  
 SEWER VIDEO INSPECTION  
 SEWER ID S-MA20017030


DISTANCE FROM MH ID S-MA20016015	DIAMETER	CLOCK
2.0	150	10
4.8	150	2
9.8	150	2
16.7	150	10
17.3	150	2
25.0	150	2
32.0	150	10
32.5	150	2
38.8	150	10
47.1	150	11
48.2	150	2
54.1	150	10
54.7	150	2
55.0	150	2
62.3	150	9
63.0	150	2
70.8	150	2
77.0	150	10
77.7	150	2
85.2	150	10
85.8	150	2
86.0	150	2
89.6	150	2
92.4	150	10
92.9	150	2

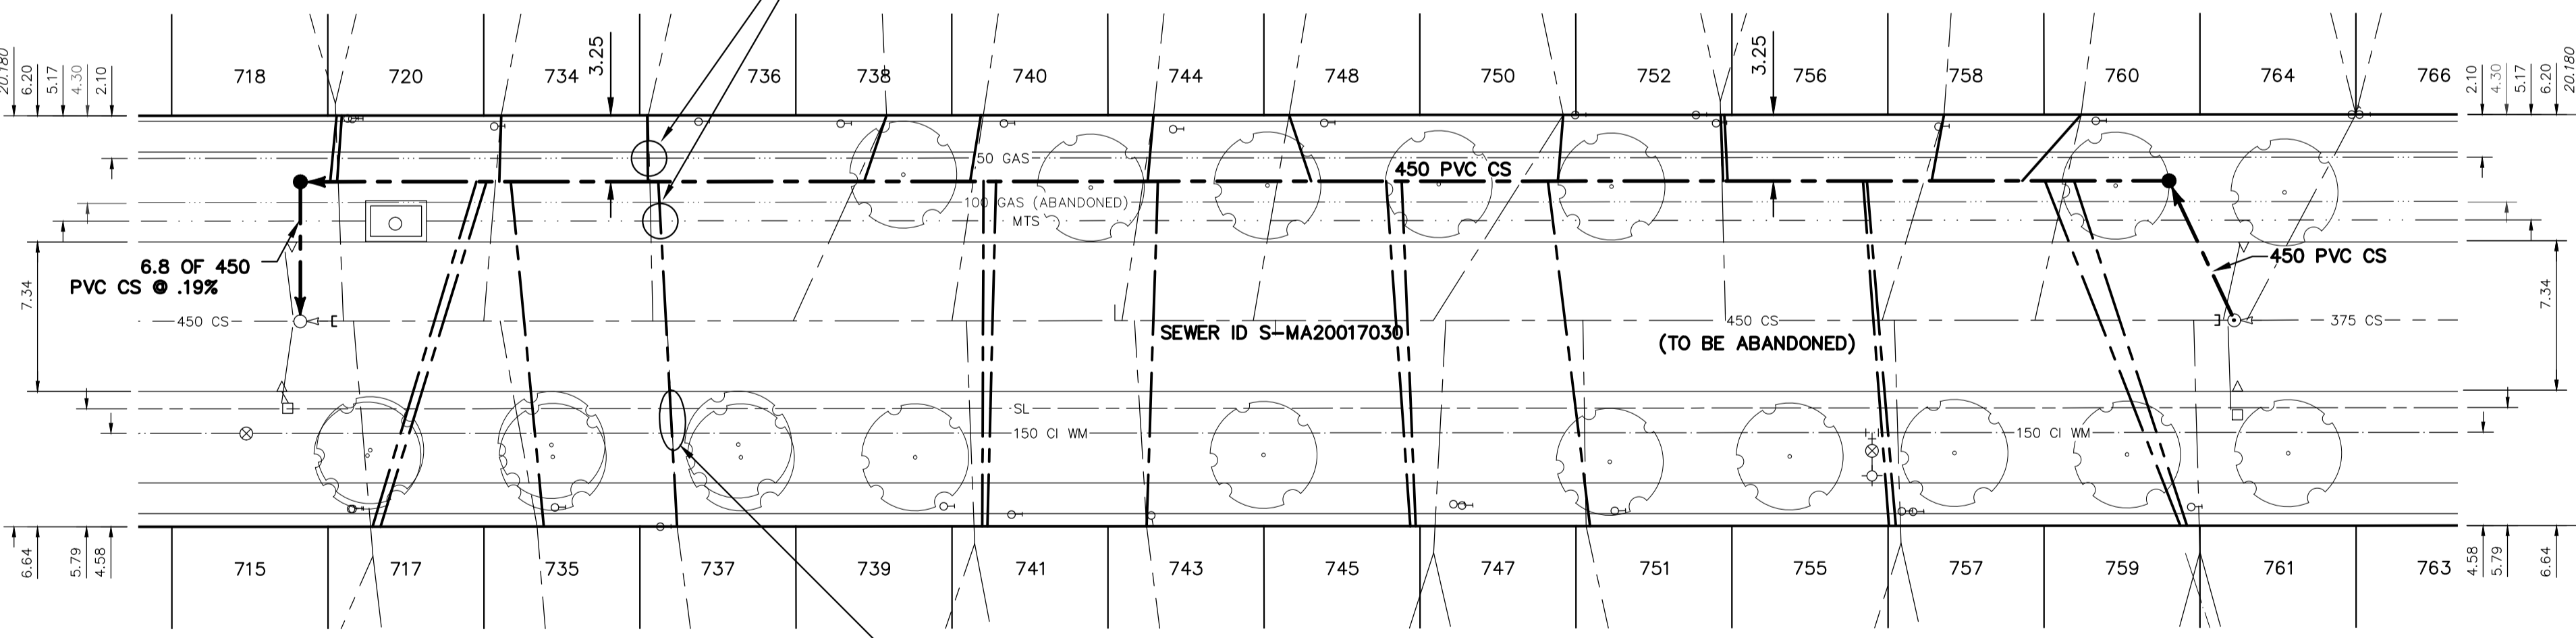

FOR INDEX SEE  
 11339

WELLINGTON AVE

NOTE: SEPERATE ALL W'YED SERVICES.

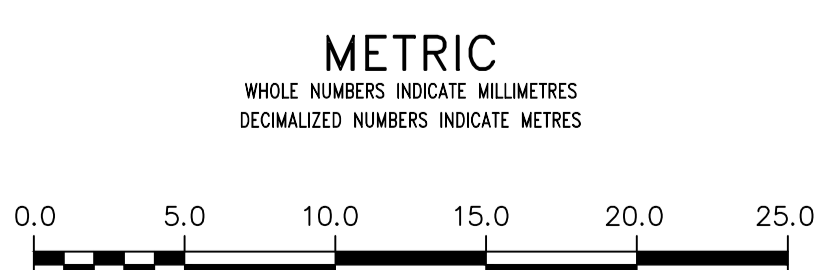

LOCATION APPROVED  
 UNDERGROUND STRUCTURES

SUPV. U/G STRUCTURES COMMITTEE DATE

NOTE:  
 LOCATION OF UNDERGROUND STRUCTURES AS SHOWN ARE BASED ON THE BEST INFORMATION AVAILABLE BUT NO GUARANTEE IS GIVEN THAT ALL EXISTING UTILITIES ARE SHOWN OR THAT THE GIVEN LOCATIONS ARE EXACT. CONFIRMATION OF EXISTENCE AND EXACT LOCATION OF ALL SERVICES MUST BE OBTAINED FROM THE INDIVIDUAL UTILITIES BEFORE PROCEEDING WITH CONSTRUCTION.

B.M. ELEV.

NO.	REVISIONS	DATE	BY

DESIGNED BY TS CHECKED BY SC

DRAWN BY RS APPROVED BY KZ

SCALE:  
 HORIZONTAL 1:250  
 VERTICAL 1:50

RELEASED FOR CONSTRUCTION  
 K. ZUREK

DATE 2016 12 21 DATE 2016 12 21

PLOT DATE: 2016 12 21

ENGINEER'S SEAL

ORIGINAL SIGNED BY  
 S.R.J. COURNOYER  
 16/12/15

CONSULTANT DRAWING NUMBER

**THE CITY OF WINNIPEG**  
 WATER AND WASTE DEPARTMENT  
 ENGINEERING DIVISION

2016 SEWER MAIN RENEWALS  
 CONTRACT 6  
 HOME STREET  
 77 S OF WELLINGTON AVENUE TO  
 189 S OF WELLINGTON AVENUE

SHEET 7 OF 17  
 CITY DRAWING NUMBER  
 11344