
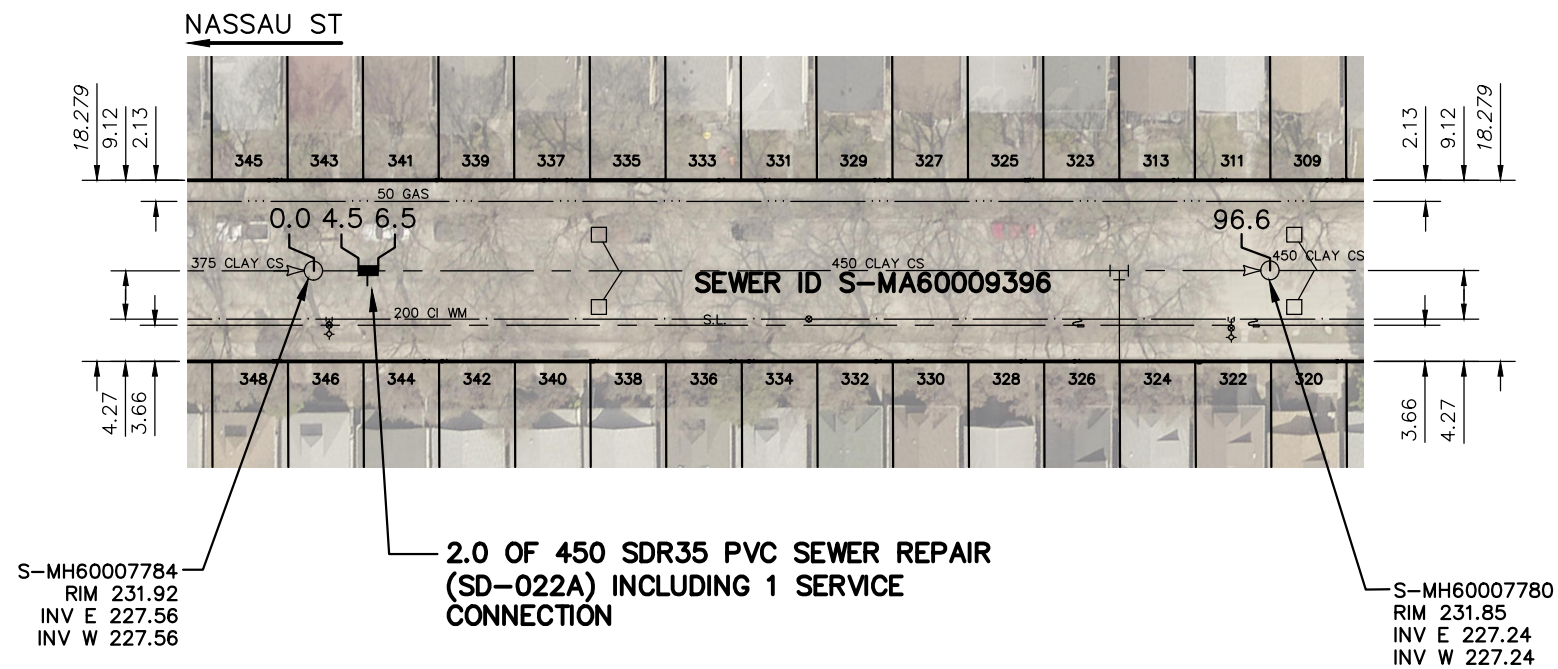


MORLEY AVENUE

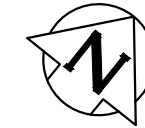


SEWER JUNCTION INFORMATION FROM SEWER VIDEO INSPECTION		
SEWER ID S-MA60009396		
DISTANCE FROM MH ID S-MH60007784		
DISTANCE	DIAMETER	CLOCK
5.4	150	1
11.7	150	1
12.4	150	11
27.2	150	11
29.6	250	10
30.5	250	1
34.9	150	2
49.6	150	1
50.3	150	11
57.7	150	11
64.6	150	1
72.9	150	10
80.5	150	2
81.7	250	1
88.8	150	11
94.5	150	1
95.3	100	1

FOR INDEX SEE 11339

METRIC

WHOLE NUMBERS INDICATE MILLIMETRES
DECIMALIZED NUMBERS INDICATE METRES

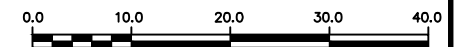

WARNING

IF POWER EQUIPMENT OR EXPLOSIVES ARE TO BE USED FOR EXCAVATION ON THIS PROJECT THE CONTRACTOR MUST:

- 1) NOTIFY THE GAS COMPANY OF THE PROPOSED LOCATION OF EXCAVATION.
- 2) TAKE PRECAUTION TO AVOID DAMAGE TO GAS COMPANY INSTALLATIONS.

SEE PROVINCIAL REGULATION 210/72 FOR DETAILS

LOCATION APPROVED UNDERGROUND STRUCTURES

SUPV. U/G STRUCTURES COMMITTEE DATE

NOTE:

LOCATION OF UNDERGROUND STRUCTURES AS SHOWN ARE BASED ON THE BEST INFORMATION AVAILABLE BUT NO GUARANTEE IS GIVEN THAT ALL EXISTING UTILITIES ARE SHOWN OR THAT THE GIVEN LOCATIONS ARE EXACT. CONFIRMATION OF EXISTENCE AND EXACT LOCATION OF ALL SERVICES MUST BE OBTAINED FROM THE INDIVIDUAL UTILITIES BEFORE PROCEEDING WITH CONSTRUCTION.

B.M. ELEV.

NO.	REVISIONS	DATE	BY

DESIGNED BY	TS	CHECKED BY	SC
DRAWN BY	RJ	APPROVED BY	KZ
SCALE:	1: 750	RELEASED FOR CONSTRUCTION	K. ZUREK
HORIZONTAL			
VERTICAL		DATE	2016 12 21

ENGINEER'S SEAL

ORIGINAL SIGNED BY
S.R.J. COURNOYER
16/12/15

CONSULTANT DRAWING NUMBER

BID OPPORTUNITY: 966-2016
CONTRACT NUMBER: 6



THE CITY OF WINNIPEG
WATER AND WASTE DEPARTMENT
ENGINEERING DIVISION

2016 SEWER MAIN RENEWALS
BY EXTERNAL POINT REPAIR

MORLEY AVENUE

2ND MH E OF NASSAU STREET S TO
1ST MH E OF NASSAU STREET S

SHEET 10 OF 17

CITY DRAWING NUMBER

11347

FILE PATH: R:\DRAWINGS\SEWER\2016 RENEWALS\Contract 6\Construction Dwg\
FILE NAME: MORLEY_S-MA60009396.dwg