


PARKVILLE BAY

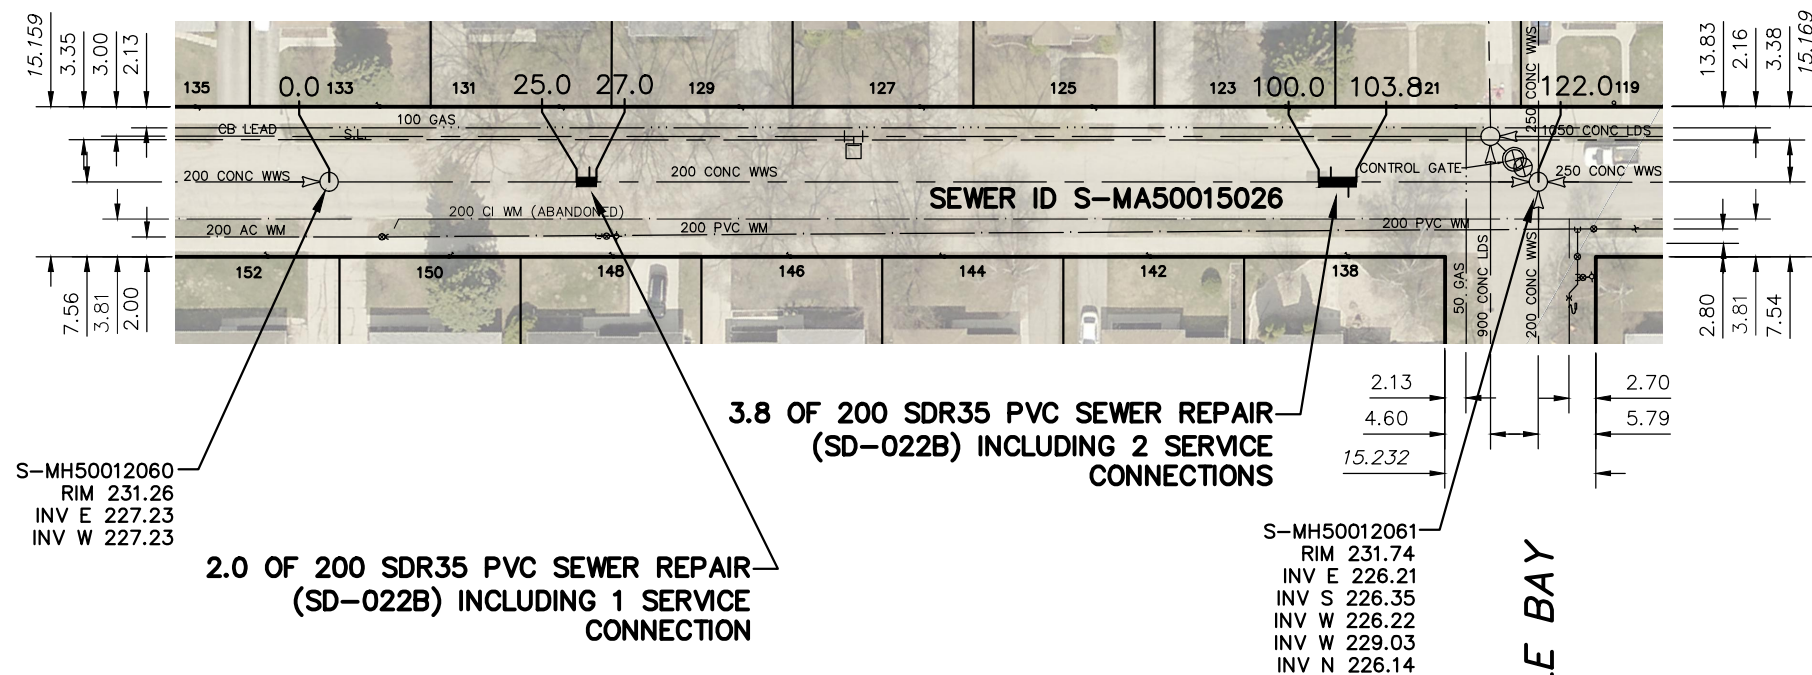


SEWER JUNCTION INFORMATION FROM SEWER VIDEO INSPECTION		
SEWER ID S-MA50015026		
DISTANCE FROM MH ID S-MH50012060		
DISTANCE	DIAMETER	CLOCK
2.6	100	1
7.3	100	11
8.1	100	11
11.7	100	1
26.3	100	11
29.9	100	1
45.5	150	11
47.6	150	1
63.7	100	11
65.0	150	1
81.9	100	12
85.0	100	1
101.2	150	11
103.0	100	1
114.8	100	10

FOR INDEX SEE 11339

METRIC

WHOLE NUMBERS INDICATE MILLIMETRES
DECIMALIZED NUMBERS INDICATE METRES

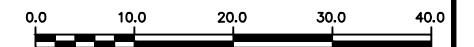

WARNING

IF POWER EQUIPMENT OR EXPLOSIVES ARE TO BE USED FOR EXCAVATION ON THIS PROJECT THE CONTRACTOR MUST:

- 1) NOTIFY THE GAS COMPANY OF THE PROPOSED LOCATION OF EXCAVATION.
- 2) TAKE PRECAUTION TO AVOID DAMAGE TO GAS COMPANY INSTALLATIONS.

SEE PROVINCIAL REGULATION 210/72 FOR DETAILS

LOCATION APPROVED UNDERGROUND STRUCTURES

SUPV. U/G STRUCTURES COMMITTEE DATE

NOTE:

LOCATION OF UNDERGROUND STRUCTURES AS SHOWN ARE BASED ON THE BEST INFORMATION AVAILABLE BUT NO GUARANTEE IS GIVEN THAT ALL EXISTING UTILITIES ARE SHOWN OR THAT THE GIVEN LOCATIONS ARE EXACT. CONFIRMATION OF EXISTENCE AND EXACT LOCATION OF ALL SERVICES MUST BE OBTAINED FROM THE INDIVIDUAL UTILITIES BEFORE PROCEEDING WITH CONSTRUCTION.

B.M. ELEV.			
NO.	REVISIONS	DATE	BY

DESIGNED BY	TS	CHECKED BY	SC	
DRAWN BY	RJ	APPROVED BY	KZ	
SCALE:	1:750	RELEASED FOR CONSTRUCTION	K. ZUREK	
HORIZONTAL		DATE		2016 12 21
VERTICAL	DATE	2016 12 21	DATE	2016 12 21

ENGINEER'S SEAL
ORIGINAL SIGNED BY S.R.J. COURNOYER 16/12/15
CONSULTANT DRAWING NUMBER -

THE CITY OF WINNIPEG
WATER AND WASTE DEPARTMENT
ENGINEERING DIVISION

2016 SEWER MAIN RENEWALS BY EXTERNAL POINT REPAIR PARKVILLE BAY 2ND MH E OF TRITON BAY TO MH AT PARKVILLE BAY

SHEET **11** OF **17**
CITY DRAWING NUMBER **11348**