


ARLINGTON STREET

ST PAUL AVE

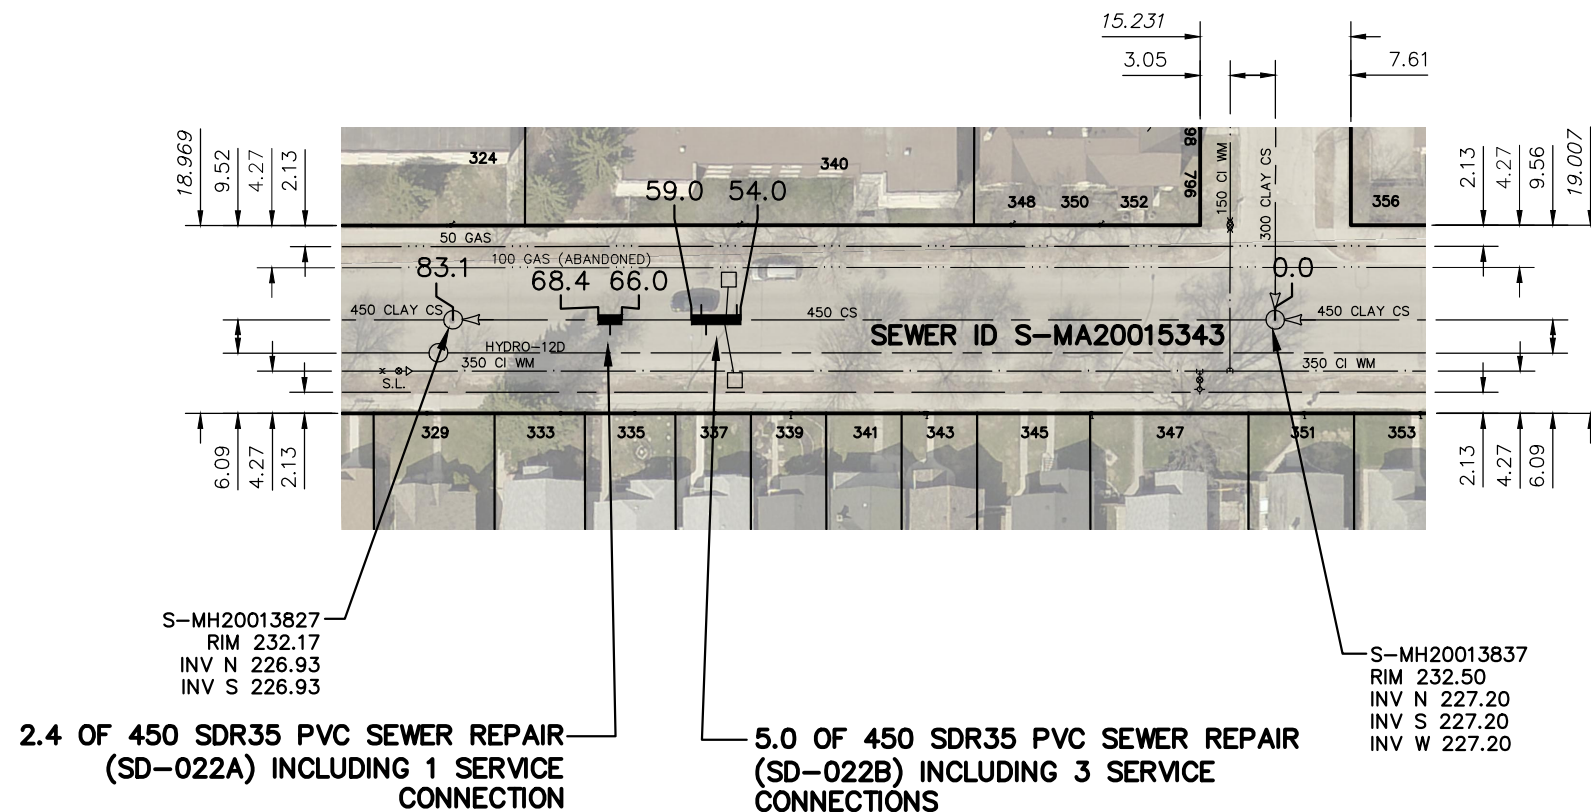


SEWER JUNCTION INFORMATION FROM SEWER VIDEO INSPECTION		
SEWER ID S-MA20015343		
DISTANCE FROM MH ID S-MH20013837		
DISTANCE	DIAMETER	CLOCK
8.5	150	11
20.8	150	11
29.3	150	1
36.5	150	11
37.2	150	1
51.9	150	11
54.4	150	1
57.5	250	10
58.0	250	2
59.6	150	11
60.3	150	1
67.2	150	11
71.8	150	11
75.3	150	1
81.5	150	11

FOR INDEX SEE 11308

METRIC

WHOLE NUMBERS INDICATE MILLIMETRES
DECIMALIZED NUMBERS INDICATE METRES

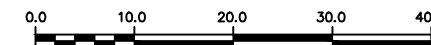

WARNING

IF POWER EQUIPMENT OR EXPLOSIVES ARE TO BE USED FOR EXCAVATION ON THIS PROJECT THE CONTRACTOR MUST:

- 1) NOTIFY THE GAS COMPANY OF THE PROPOSED LOCATION OF EXCAVATION.
- 2) TAKE PRECAUTION TO AVOID DAMAGE TO GAS COMPANY INSTALLATIONS.

SEE PROVINCIAL REGULATION 210/72 FOR DETAILS

LOCATION APPROVED UNDERGROUND STRUCTURES SUPV. U/G STRUCTURES COMMITTEE _____ DATE _____ NOTE: LOCATION OF UNDERGROUND STRUCTURES AS SHOWN ARE BASED ON THE BEST INFORMATION AVAILABLE BUT NO GUARANTEE IS GIVEN THAT ALL EXISTING UTILITIES ARE SHOWN OR THAT THE GIVEN LOCATIONS ARE EXACT. CONFIRMATION OF EXISTENCE AND EXACT LOCATION OF ALL SERVICES MUST BE OBTAINED FROM THE INDIVIDUAL UTILITIES BEFORE PROCEEDING WITH CONSTRUCTION.	B.M. ELEV. <table border="1"> <tr><td> </td><td> </td><td> </td><td> </td></tr> <tr><td> </td><td> </td><td> </td><td> </td></tr> <tr><td> </td><td> </td><td> </td><td> </td></tr> <tr><td> </td><td> </td><td> </td><td> </td></tr> <tr><td> </td><td> </td><td> </td><td> </td></tr> <tr><td> </td><td> </td><td> </td><td> </td></tr> <tr><td> </td><td> </td><td> </td><td> </td></tr> <tr><td> </td><td> </td><td> </td><td> </td></tr> <tr><td> </td><td> </td><td> </td><td> </td></tr> <tr><td> </td><td> </td><td> </td><td> </td></tr> <tr><td> </td><td> </td><td> </td><td> </td></tr> </table>	DESIGNED BY TS CHECKED BY SC DRAWN BY RJ APPROVED BY KZ SCALE: HORIZONTAL 1:750 VERTICAL RELEASED FOR CONSTRUCTION K. ZUREK DATE 2016 11 14		ENGINEER'S SEAL ORIGINAL SIGNED BY S.R.J. COURNOYER 16/11/14 CONSULTANT DRAWING NUMBER -	THE CITY OF WINNIPEG WATER AND WASTE DEPARTMENT ENGINEERING DIVISION 2016 SEWER MAIN RENEWALS BY EXTERNAL POINT REPAIR ARLINGTON STREET MH AT ST PAUL AVENUE TO 1ST MH S OF ST PAUL AVENUE	SHEET 3 OF 29 CITY DRAWING NUMBER 11310
NO. REVISIONS DATE BY DATE 2016 11 18 PLOT DATE: 2016 11 18	DATE 2016 11 14	BID OPPORTUNITY: 967-2016 CONTRACT NUMBER: 6A FILE PATH: R:\DRAWINGS\SEWER\2016 RENEWALS\Contract 6A\CONSTRUCTION\ARLINGTON_S-MA20015343.dwg	