


PARKVIEW STREET

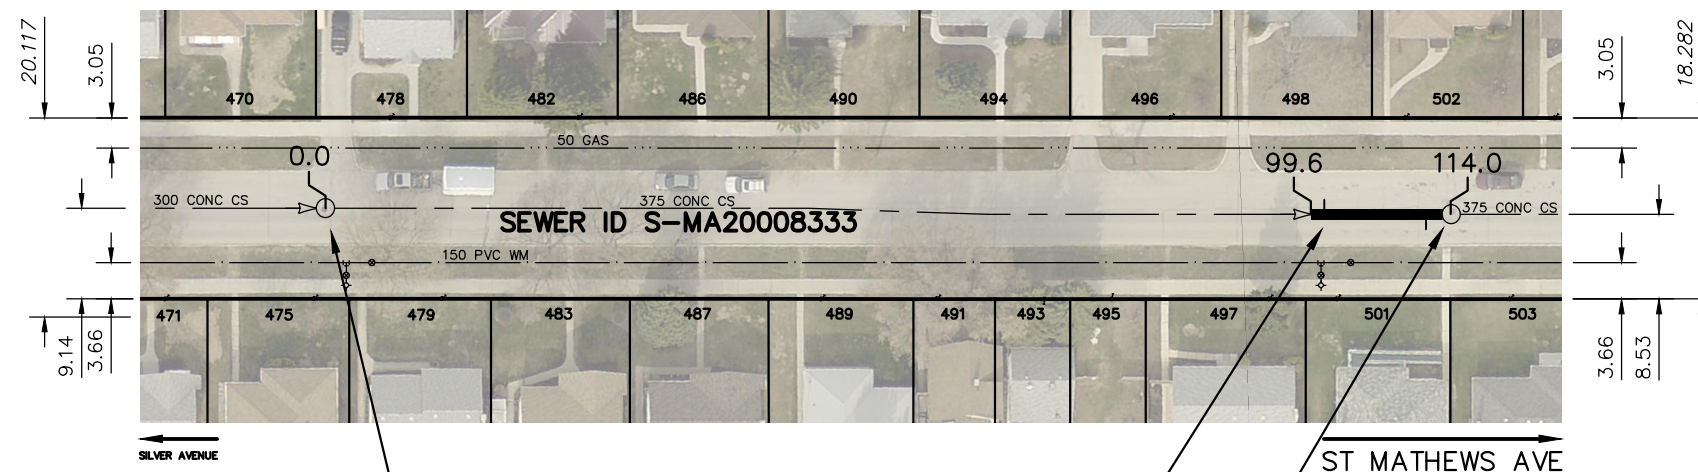

S-MH20007669
RIM 235.68
INV N 232.45
INV S 232.45

**14.4 OF 375 SDR35 PVC SEWER REPAIR
(SD-022B) INCLUDING 2 SERVICE
CONNECTIONS**


S-MH20007681
RIM 235.21
INV N 231.83
INV S 231.83

SEWER JUNCTION INFORMATION FROM SEWER VIDEO INSPECTION SEWER ID S-MA20008333		
DISTANCE FROM MH ID S-MH20007669		
DISTANCE	DIAMETER	CLOCK
4.7	150	2
11.9	150	10
15.1	150	3
23.4	150	3
27.4	150	10
40.1	150	11
43.5	150	2
52.7	150	1
56.1	150	11
66.2	150	1
74.7	150	2
76.2	150	10
80.5	150	11
88.7	150	10
97.5	150	2
100.9	150	10
111.2	150	1

**FOR INDEX SEE
11308**

METRIC

WHOLE NUMBERS INDICATE MILLIMETRES
DECIMALIZED NUMBERS INDICATE METRES

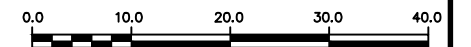

WARNING

IF POWER EQUIPMENT OR EXPLOSIVES ARE TO BE USED FOR EXCAVATION ON THIS PROJECT THE CONTRACTOR MUST:

- 1) NOTIFY THE GAS COMPANY OF THE PROPOSED LOCATION OF EXCAVATION.
- 2) TAKE PRECAUTION TO AVOID DAMAGE TO GAS COMPANY INSTALLATIONS.

SEE PROVINCIAL REGULATION 210/72 FOR DETAILS

LOCATION APPROVED UNDERGROUND STRUCTURES

SUPV. U/G STRUCTURES COMMITTEE _____ DATE _____

NOTE:

LOCATION OF UNDERGROUND STRUCTURES AS SHOWN ARE BASED ON THE BEST INFORMATION AVAILABLE BUT NO GUARANTEE IS GIVEN THAT ALL EXISTING UTILITIES ARE SHOWN OR THAT THE GIVEN LOCATIONS ARE EXACT. CONFIRMATION OF EXISTENCE AND EXACT LOCATION OF ALL SERVICES MUST BE OBTAINED FROM THE INDIVIDUAL UTILITIES BEFORE PROCEEDING WITH CONSTRUCTION.

B.M.
ELEV.

NO.	REVISIONS	DATE	BY

DESIGNED BY	TS	CHECKED BY	SC
DRAWN BY	RJ	APPROVED BY	KZ
SCALE:	1:750	RELEASED FOR CONSTRUCTION	K. ZUREK
HORIZONTAL		DATE	
VERTICAL	DATE	2016 11 14	

ENGINEER'S SEAL

**ORIGINAL
SIGNED BY
S.R.J.
COURNOYER
16/11/14**

CONSULTANT DRAWING NUMBER

BID OPPORTUNITY: 967-2016
CONTRACT NUMBER: 6A



**THE CITY OF WINNIPEG
WATER AND WASTE DEPARTMENT
ENGINEERING DIVISION**

**2016 SEWER MAIN RENEWALS
BY EXTERNAL POINT REPAIR
PARKVIEW STREET**

**1ST MH N OF SILVER AVENUE TO
1ST MH S OF ST MATTHEWS AVENUE**

SHEET **18** OF **29**

CITY DRAWING NUMBER

11325

FILE PATH: R:\DRAWINGS\SEWER\2016 RENEWALS\Contract 6A\CONSTRUCTION\
FILE NAME: PARKVIEW_S-MA20008333.dwg