
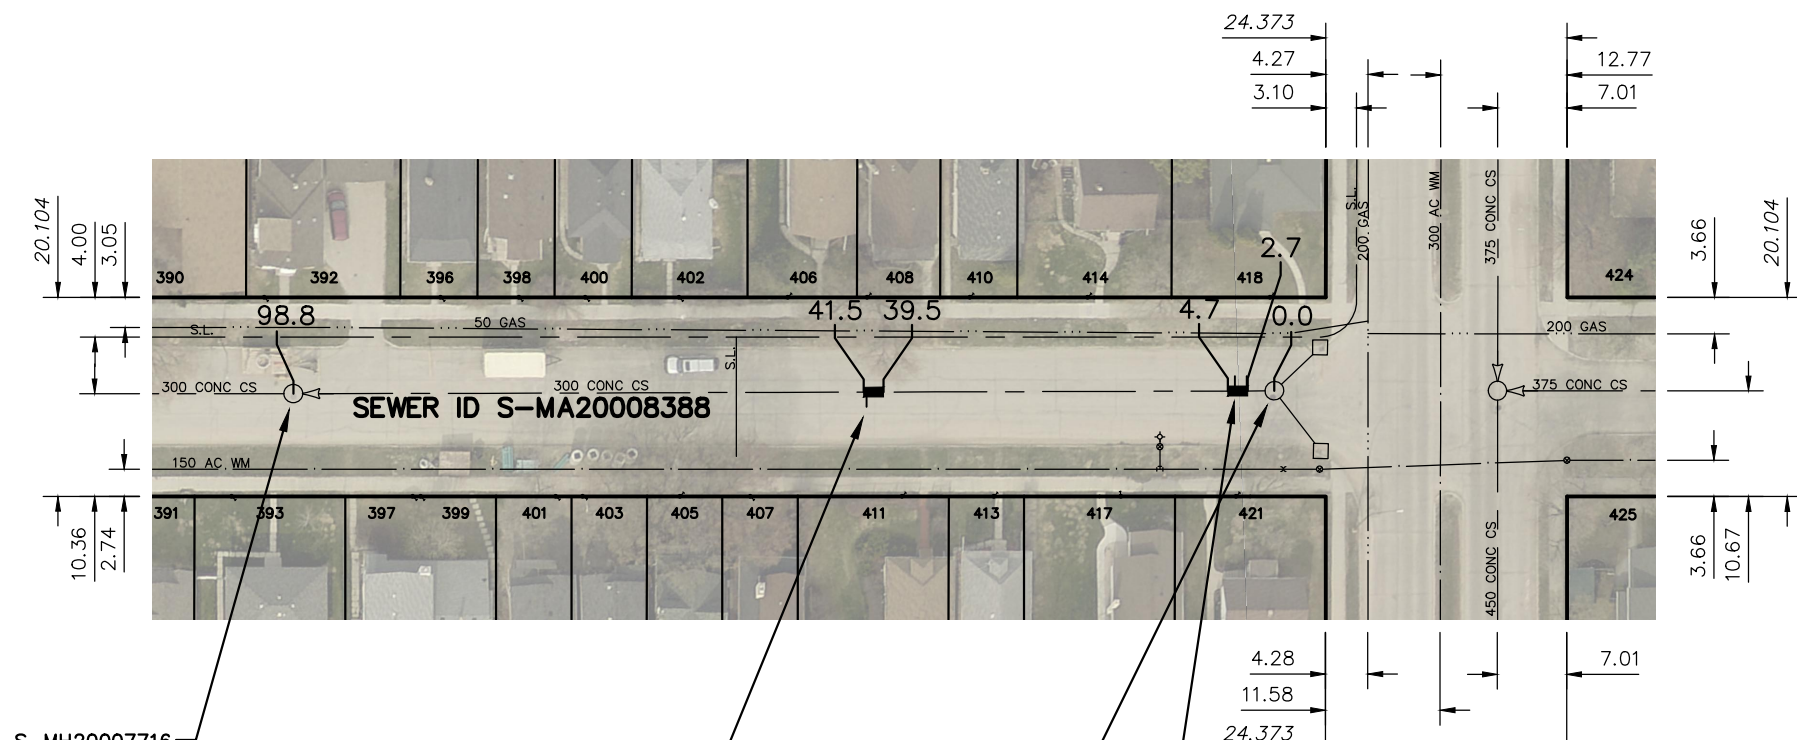


# QUEEN STREET

SILVER AVE

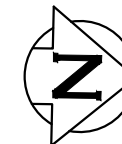

S-MH20007716  
RIM 233.94  
INV N 230.89  
INV S 230.89

S-MH20007735  
RIM 233.62  
INV S 231.39

**2.0 OF 300 SDR35 PVC SEWER REPAIR (SD-022A) RE-ROUTE WATER SERVICE ABOVE SEWER INCLUDING 1 SERVICE CONNECTION**

**2.0 OF 300 SDR35 PVC SEWER REPAIR (SD-022A) INCLUDING 2 SERVICE CONNECTIONS**

SEWER JUNCTION INFORMATION FROM SEWER VIDEO INSPECTION		
SEWER ID S-MA20008388		
DISTANCE FROM MH ID S-MH20007735		
DISTANCE	DIAMETER	CLOCK
2.8	150	3
4.0	150	2
4.0	150	11
13.5	200	9
17.9	150	10
18.8	150	2
33.5	150	10
34.3	150	2
41.2	150	11
42.0	150	2
49.9	150	2
56.1	150	11
63.0	150	2
63.9	150	10
71.5	150	10
72.3	150	2
80.1	150	2
87.9	150	11
88.7	150	2

FOR INDEX SEE 11308


### WARNING

- IF POWER EQUIPMENT OR EXPLOSIVES ARE TO BE USED FOR EXCAVATION ON THIS PROJECT THE CONTRACTOR MUST:
- 1) NOTIFY THE GAS COMPANY OF THE PROPOSED LOCATION OF EXCAVATION.
  - 2) TAKE PRECAUTION TO AVOID DAMAGE TO GAS COMPANY INSTALLATIONS.

SEE PROVINCIAL REGULATION 210/72 FOR DETAILS

### METRIC

WHOLE NUMBERS INDICATE MILLIMETRES  
DECIMALIZED NUMBERS INDICATE METRES

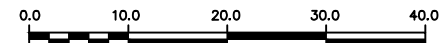

LOCATION APPROVED	B.M.		
UNDERGROUND STRUCTURES	ELEV.		
SUPV. U/G STRUCTURES COMMITTEE	DATE		
NOTE:			
LOCATION OF UNDERGROUND STRUCTURES AS SHOWN ARE BASED ON THE BEST INFORMATION AVAILABLE BUT NO GUARANTEE IS GIVEN THAT ALL EXISTING UTILITIES ARE SHOWN OR THAT THE GIVEN LOCATIONS ARE EXACT. CONFIRMATION OF EXISTENCE AND EXACT LOCATION OF ALL SERVICES MUST BE OBTAINED FROM THE INDIVIDUAL UTILITIES BEFORE PROCEEDING WITH CONSTRUCTION.			
NO.	REVISIONS	DATE	BY

DESIGNED BY	TS	CHECKED BY	SC
DRAWN BY	RJ	APPROVED BY	KZ
SCALE:		RELEASED FOR CONSTRUCTION	
HORIZONTAL	1:750	K. ZUREK	
VERTICAL			
DATE	2016 11 18	DATE	2016 11 14
PLOT DATE: 2016 11 18			

ENGINEER'S SEAL

ORIGINAL SIGNED BY  
**S.R.J. COURNOYER**  
16/11/14

CONSULTANT DRAWING NUMBER  
-

**THE CITY OF WINNIPEG**  
WATER AND WASTE DEPARTMENT  
ENGINEERING DIVISION

2016 SEWER MAIN RENEWALS  
BY EXTERNAL POINT REPAIR  
**QUEEN STREET**  
MH AT SILVER AVENUE (S R) TO  
1ST MH S OF SILVER AVENUE

SHEET 20 OF 29  
CITY DRAWING NUMBER  
**11327**