



SHERBURN STREET

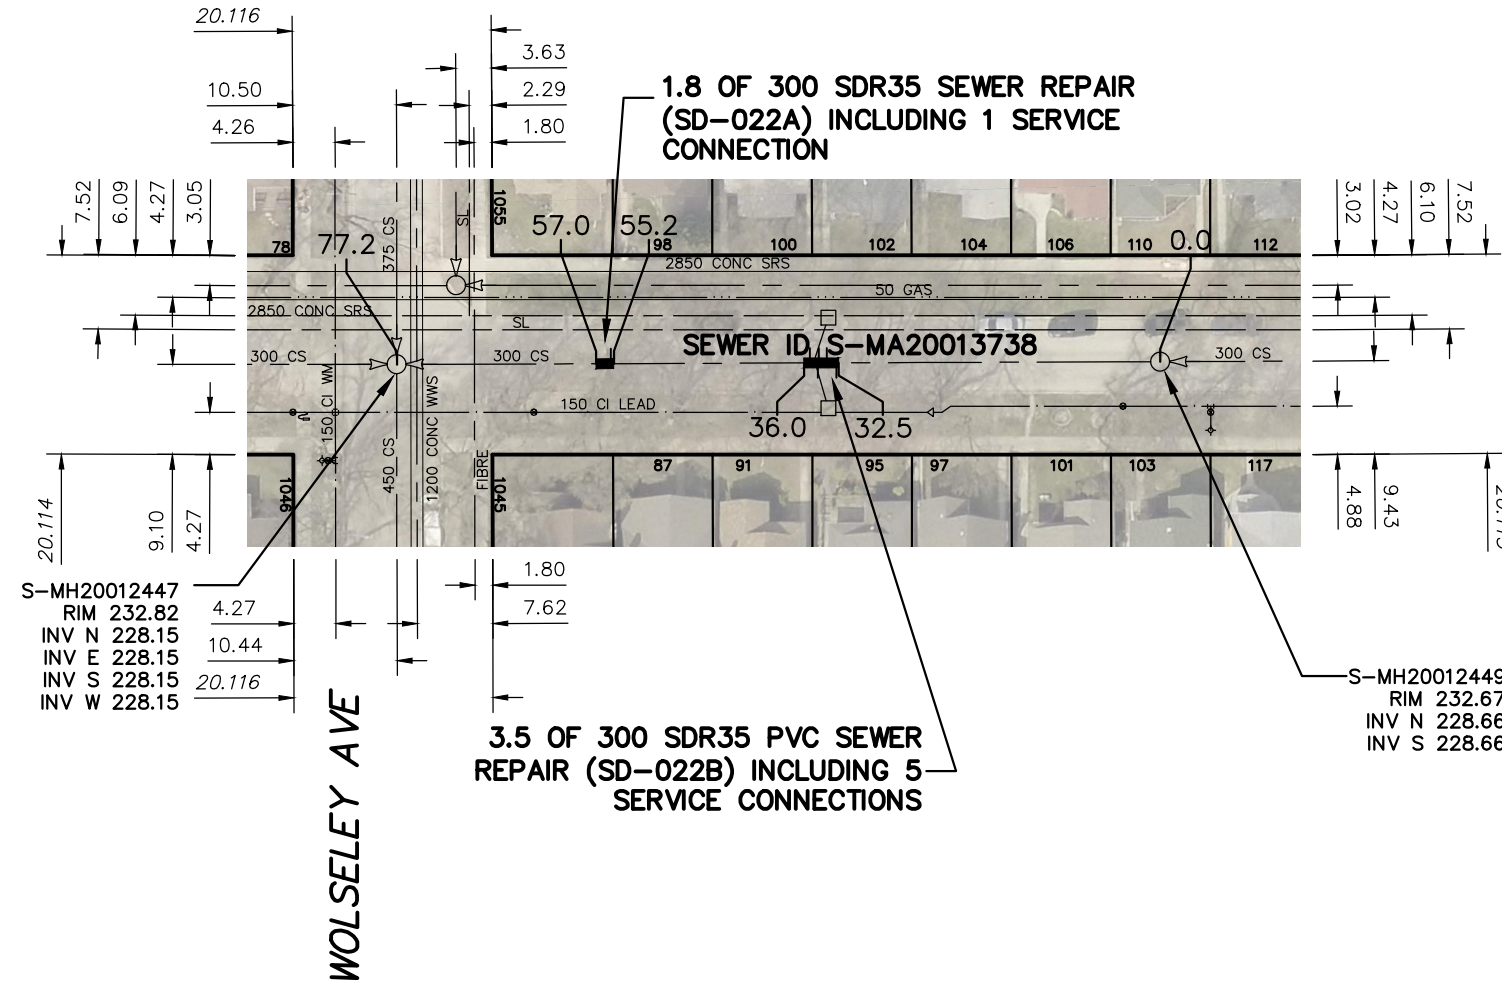

SEWER JUNCTION INFORMATION FROM SEWER VIDEO INSPECTION		
SEWER ID S-MA20013738		
DISTANCE FROM MH ID S-MH20012449		
DISTANCE	DIAMETER	CLOCK
4.0	150	10
4.6	150	2
13.9	150	10
14.8	150	2
24.1	150	10
25.0	150	2
32.7	150	10
33.7	150	2
34.5	150	9
34.6	150	10
35.4	150	2
43.8	150	10
44.6	150	2
53.8	150	10
54.6	150	9
55.5	150	2

FOR INDEX SEE 11308

METRIC
WHOLE NUMBERS INDICATE MILLIMETRES
DECIMALIZED NUMBERS INDICATE METRES

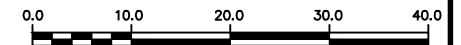

WARNING

IF POWER EQUIPMENT OR EXPLOSIVES ARE TO BE USED FOR EXCAVATION ON THIS PROJECT THE CONTRACTOR MUST:

- 1) NOTIFY THE GAS COMPANY OF THE PROPOSED LOCATION OF EXCAVATION.
- 2) TAKE PRECAUTION TO AVOID DAMAGE TO GAS COMPANY INSTALLATIONS.

SEE PROVINCIAL REGULATION 210/72 FOR DETAILS

LOCATION APPROVED UNDERGROUND STRUCTURES SUPV. U/G STRUCTURES COMMITTEE _____ DATE _____ NOTE: LOCATION OF UNDERGROUND STRUCTURES AS SHOWN ARE BASED ON THE BEST INFORMATION AVAILABLE BUT NO GUARANTEE IS GIVEN THAT ALL EXISTING UTILITIES ARE SHOWN OR THAT THE GIVEN LOCATIONS ARE EXACT. CONFIRMATION OF EXISTENCE AND EXACT LOCATION OF ALL SERVICES MUST BE OBTAINED FROM THE INDIVIDUAL UTILITIES BEFORE PROCEEDING WITH CONSTRUCTION.	B.M. ELEV.		ENGINEER'S SEAL		 THE CITY OF WINNIPEG WATER AND WASTE DEPARTMENT ENGINEERING DIVISION	SHEET 23 OF 29 CITY DRAWING NUMBER 11330	
			DESIGNED BY TS CHECKED BY SC DRAWN BY AD APPROVED BY KZ SCALE: HORIZONTAL 1:750 VERTICAL K. ZUREK CONSULTANT DRAWING NUMBER -	ORIGINAL SIGNED BY S.R.J. COURNOYER 16/11/14			2016 SEWER MAIN RENEWALS BY EXTERNAL POINT REPAIR SHERBURN STREET 1ST MH N OF WOLSELEY AVENUE TO MH AT WOLSELEY AVENUE
			DATE 2016 11 18 PLOT DATE: 2016 11 18	RELEASED FOR CONSTRUCTION DATE 2016 11 14			
	NO. REVISIONS		DATE	BY	DATE		