


MARYLAND ST

WOLSELEY AVENUE

SHERBROOK ST



S-TE20004589

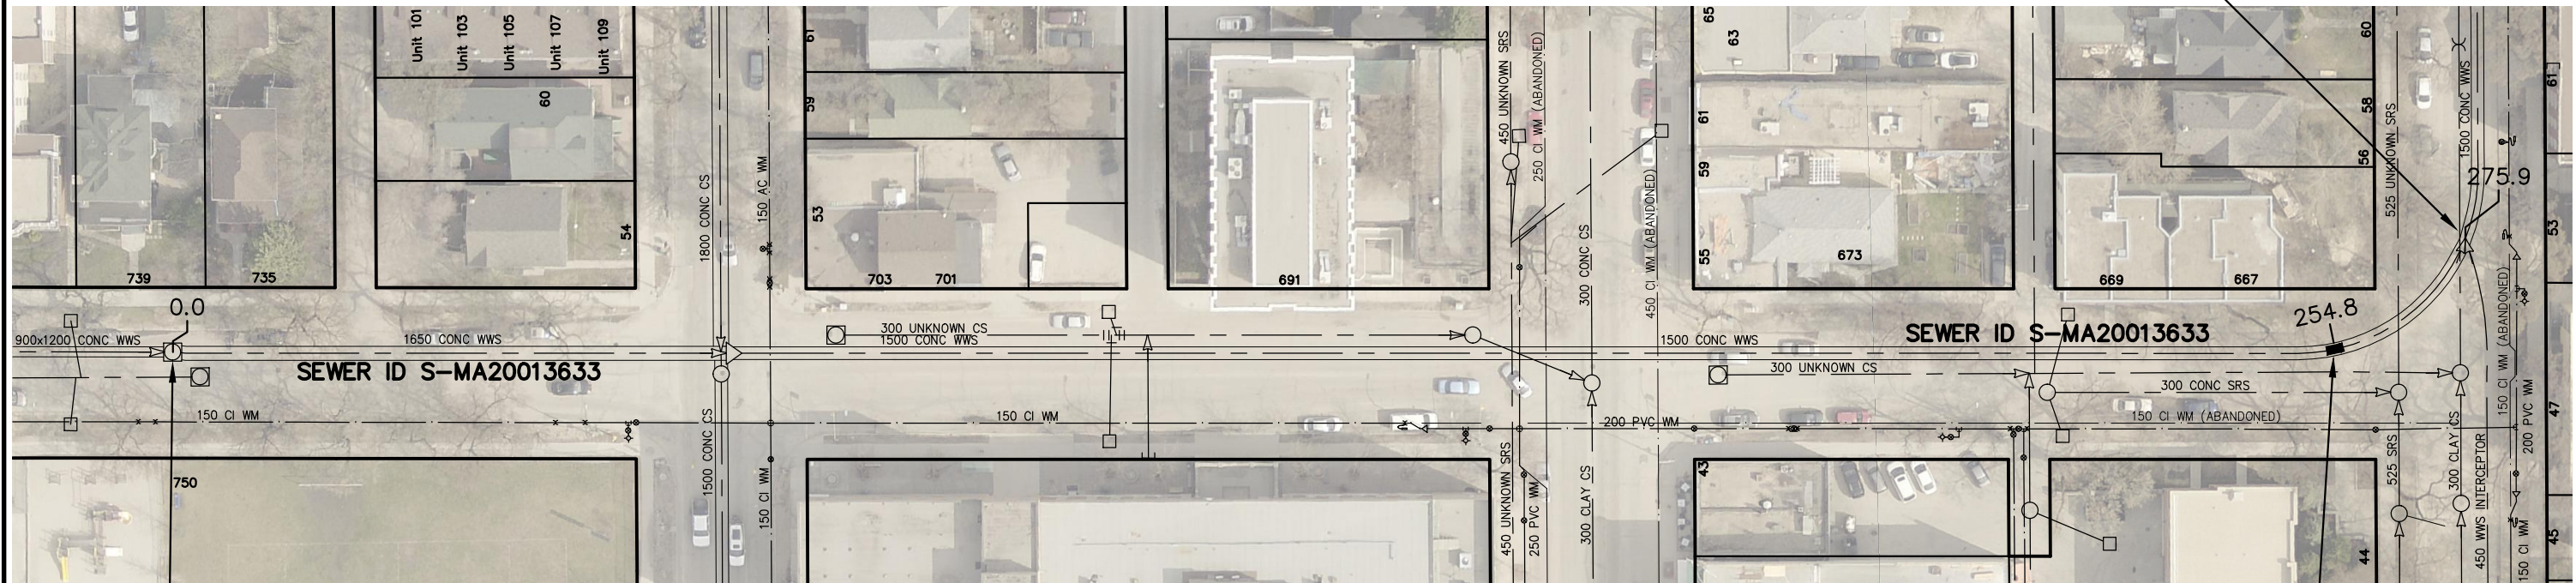

S-MH20012334
RIM 232.40
INV E
INV W

INTERNAL SEWER REPAIR
FILL VOID AT 12:00

FURBY ST

WARNING

IF POWER EQUIPMENT OR EXPLOSIVES ARE TO BE USED FOR EXCAVATION ON THIS PROJECT THE CONTRACTOR MUST:

- 1) NOTIFY THE GAS COMPANY OF THE PROPOSED LOCATION OF EXCAVATION.
- 2) TAKE PRECAUTION TO AVOID DAMAGE TO GAS COMPANY INSTALLATIONS.

SEE PROVINCIAL REGULATION 210/72 FOR DETAILS

SEWER JUNCTION INFORMATION FROM SEWER VIDEO INSPECTION
SEWER ID S-MA20013633


DISTANCE FROM MH ID S-MH40012679

DISTANCE	DIAMETER	CLOCK
54.9	150	1

FOR INDEX SEE 11308

METRIC

WHOLE NUMBERS INDICATE MILLIMETRES
DECIMALIZED NUMBERS INDICATE METRES

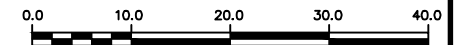

LOCATION APPROVED
UNDERGROUND STRUCTURES

SUPV. U/G STRUCTURES COMMITTEE DATE

NOTE:

LOCATION OF UNDERGROUND STRUCTURES AS SHOWN ARE BASED ON THE BEST INFORMATION AVAILABLE BUT NO GUARANTEE IS GIVEN THAT ALL EXISTING UTILITIES ARE SHOWN OR THAT THE GIVEN LOCATIONS ARE EXACT. CONFIRMATION OF EXISTENCE AND EXACT LOCATION OF ALL SERVICES MUST BE OBTAINED FROM THE INDIVIDUAL UTILITIES BEFORE PROCEEDING WITH CONSTRUCTION.

B.M.
ELEV.

NO.	REVISIONS	DATE	BY

DESIGNED BY	??	CHECKED BY	SC
DRAWN BY	AD	APPROVED BY	KZ
SCALE:	1:750	RELEASED FOR CONSTRUCTION	K. ZUREK
HORIZONTAL		DATE	2016 11 14
VERTICAL		DATE	2016 11 18

ENGINEER'S SEAL

ORIGINAL SIGNED BY
S.R.J.
COURNOYER
16/11/14

CONSULTANT DRAWING NUMBER



THE CITY OF WINNIPEG
WATER AND WASTE DEPARTMENT
ENGINEERING DIVISION

2016 SEWER MAIN RENEWALS
BY STABILIZATION

WOLSELEY AVENUE

1ST MH W OF MARYLAND STREET TO
TEE AT FURBY STREET

SHEET 27 OF 29

CITY DRAWING NUMBER

11334