




**STRUCTURE OF THE TECHNICAL DOCUMENT NUMBERING SYSTEM**  
 TECHNICAL DOCUMENT NUMBERING SYSTEM | DOCUMENT NUMBER: PG-RC-PC-03

FIELD	SOURCE CODE	FACILITY CODE	DISCIPLINE CODE	DOCUMENT TYPE	AREA CODE	PROCESS CODE	DOCUMENT NUMBER
FORMAT	C	NNNN	L	LLL	L	N	NN
EXAMPLE	1	- 0102	- C	GAD	- A	1	01


N = NUMBER, L = LETTER, C = CHARACTER, A = LETTER/NUMBER

- A - GENERAL
- G - HEADWORKS
- P - PRIMARY CLARIFIERS
- R - BIOREACTORS / BLOWER BUILDING
- S - SECONDARY CLARIFIERS
- U - UV DISINFECTION BUILDING
- K - HIGH RATE CLARIFICATION BUILDING
- D - FERMENTERS / SLUDGE THICKENERS
- T - BIOFILTER / ODOUR CONTROL
- C - CHEMICAL / ELECTRICAL BUILDING
- Y - YARD / ELECTRICAL SUBSTATION
- B - SERVICE BUILDING
- M - ADMINISTRATION BUILDING

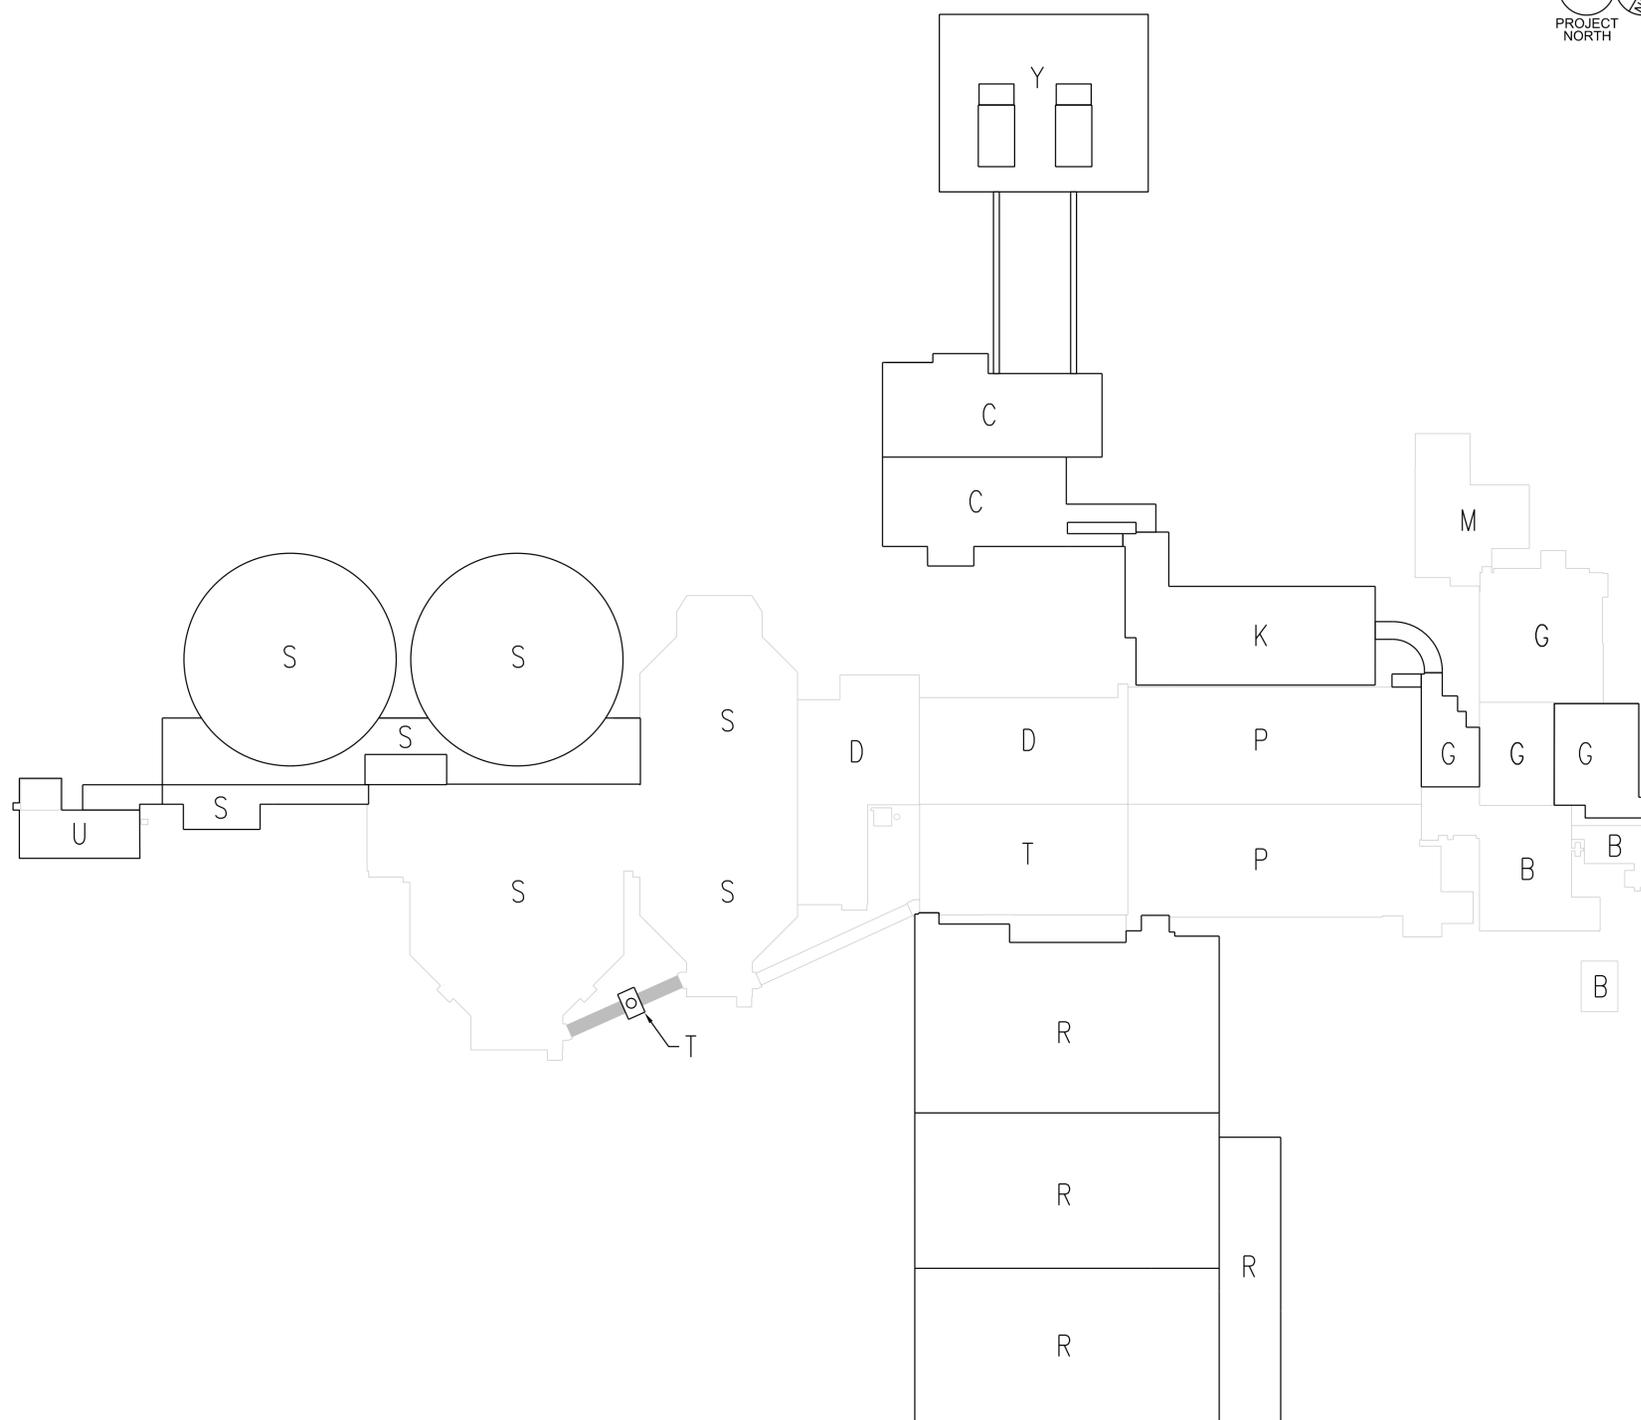

NO.	REVISIONS	DATE	DESIGN	CHECK
00	ISSUED FOR CONSTRUCTION - 976-2016	2017/04/05	G.G.	J.C.

<b>CH2MHILL</b>		<b>KCS GROUP</b>	
DESIGNED BY: G. GERMAN	CHECKED BY: S.B. WILLIAMSON	APPROVED BY: T. FREIHAMMER	ISSUED FOR CONSTRUCTION BY: J. SHUMKA
SCALE: NTS	DATE: 2017/04/05	DATE: 2017/04/05	CONSULTANT NO.: 474248

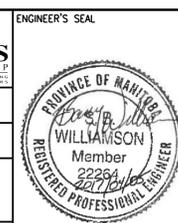

SOUTH END WATER POLLUTION CONTROL CENTRE SEWPCC UPGRADING/EXPANSION PROJECT GENERAL AREA CODE IDENTIFICATION		
CITY DRAWING NUMBER 1-0102-DAAA-A007	SHEET 004	REV. 00
SIZE A1		