
A1 SIZE – 594mm x 841

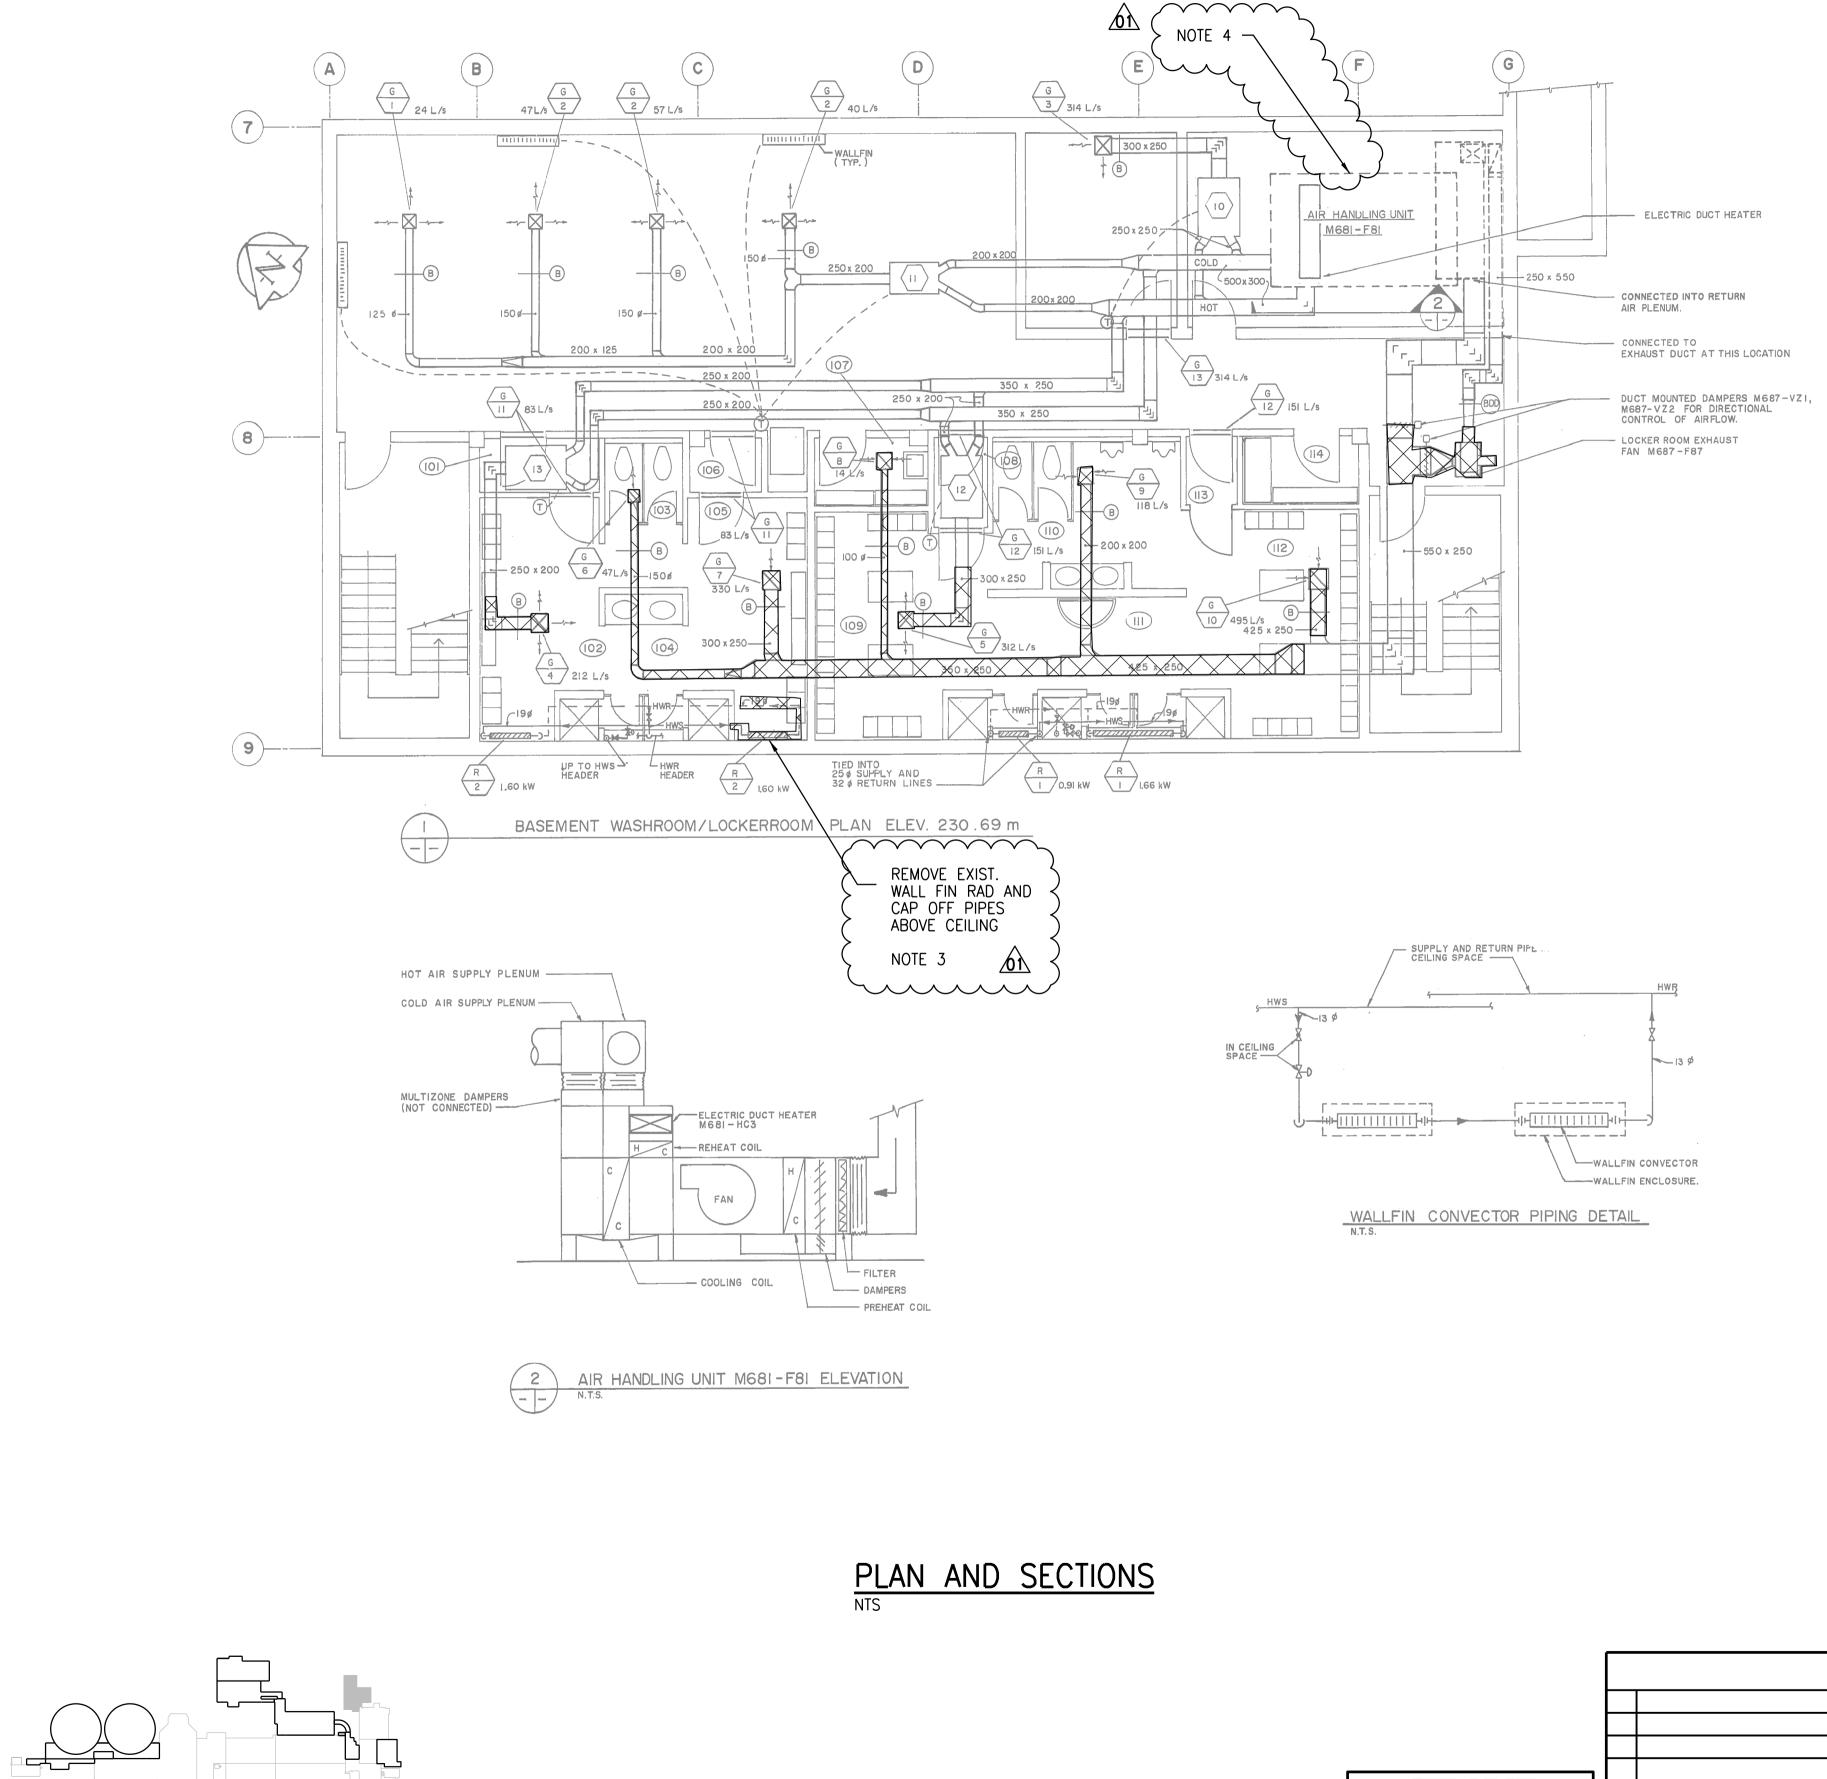

N KEY PLAN

LEGEND:

INDICATES DEMOLITION WORK

CH2MHIL •)) **SNC·LAVALIN** CHECKED BI D. CUL DESIGNED BY: T. TRAN approved H.T. Fi APEGIN DRAWN BY: K. FONG ISSUED FOR SCALE: Certificate of Authorization NTS CH2M HILL Canada Ltd. DATE: 2017/04/05 01 ISSUED FOR ADDENDUM 7 - 976-2016 DATE: 20 //0//2 CONSULTANT NO.: 474248 No. 1441 00 ISSUED FOR CONSTRUCTION - 976-2016)17/04/05 DATE DESIGN CHECK NO. REVISIONS PLOT DATE: 2017∖07∖19

	NOTES:						
Ę	1.	REFER TO DRAWINGS 1-0102-MGAD-M601 FOR NEW WORK.					
	2.	REFER TO GENERAL DEMOLITION NOTES DRAWING 1-0102-DAAA-AD01.					
	3.		FIRMED ABESTOS CONTAINING MATERIALS IN HEATING WATER RETURN NGS INSULATION. REFER TO ASBESTOS ABATEMENT SPECIFICATION ABATEMENT PROCEDURES.				
Z	4.	CONFIRMED ABESTOS CONTAINING MATERIALS IN AIR HANDLING UNIT.					
			SEALING ARCHITECT OR ENGINEER ACCEPTS RESPONSIBILITY ONLY FOR AREAS IDENTIFIED BY CLOUDING ON THIS DRAWING.				
			NOTE: THIS DRAWING SUPERSEDES	DRAWIN(G SEP-	-209	
_L	ENGINEER'S SEAL		Winnipeg THE CITY OF WINNIPEG WATER AND WASTE DEPARTMENT				
BY: REIF CON . SF	HAMMER	T.T. TRAN Member 40578	SOUTH END WATER POLLUTION CONTROL CENTRE SEWPCC UPGRADING/EXPANSION PROJECT MECHANICAL ADMINISTRATION BUILDING LOCKER ROOM – DEMOLITION				
, , ,	/04/05		CITY DRAWING NUMBER	SHEET	REV.	SIZE	
			1-0102-MGAD-MD53	001	01	A1	
FILE NAME: 1-0102-MGAD-MD53.dgn							