


**A SECTION**  
1:50  
BGAD-G021  
BGAD-G022  
BGAD-G023  
BGAD-G024

- NOTES:**
- FOR PIPE/DUCT PENETRATIONS SEE DETAILS 1,2,3,4 BDTL-A003
  - PATTERN/HATCHING OF WATER/LIQUID IS FOR CLARIFICATION PURPOSES ONLY TO INDICATE AND DIFFERENTIATE WATER/LIQUID CONTAINING STRUCTURES FROM REMAINDER OF BUILDING AREAS. IT DOES NOT REPRESENT ACTUAL LEVEL, VOLUME OR EXTENT OF WATER/LIQUID IN THESE AREAS. REFER TO PROCESS MECHANICAL FOR SUCH REQUIREMENTS.
  - DENOTES EXTENT OF FIRE RATED SEPARATION  HR
  - DENOTES EXTENT OF FIRE WALL  HR

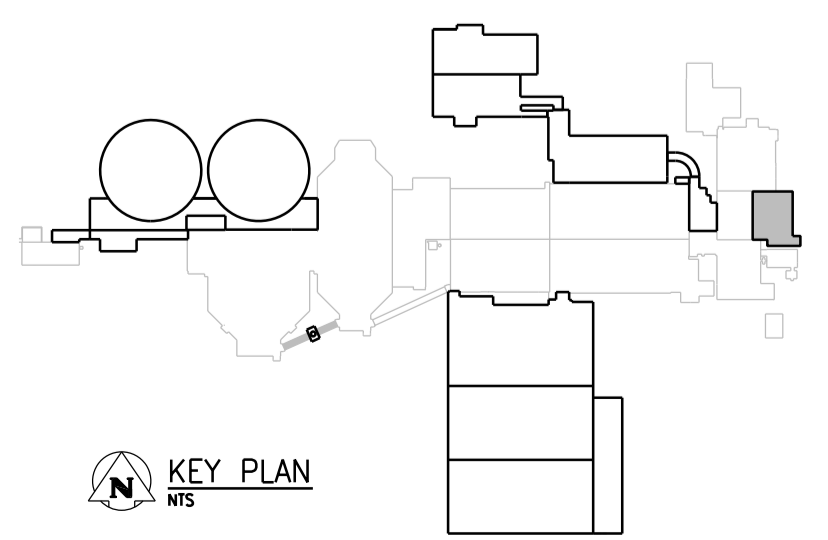

<b>CH2MHILL CANADA</b> Architects Inc. DESIGNED BY: R. ZAKKO DRAWN BY: J. LIN SCALE: 1:50 DATE: 2017/04/05 CONSULTANT NO.: 474248		ENGINEER'S SEAL KCS GROUP CONSULTING ENGINEERS REID ZAKKO REGISTERED ARCHITECT JULY 24 2017		THE CITY OF WINNIPEG WATER AND WASTE DEPARTMENT SOUTH END WATER POLLUTION CONTROL CENTRE SEWPCC UPGRADING/EXPANSION PROJECT BUILDING GRIT AND SCREENINGS BUILDING SECTION A	
		CHECKED BY: B. KOLIS-HUPA APPROVED BY: H.T. FRIEHAMMER ISSUED FOR CONSTRUCTION BY: J. SHUMKA DATE: 2017/04/05		CITY DRAWING NUMBER: 1-0102-BGAD-G028 SHEET: 001 REV: 01 SIZE: A1	