

(4) 3"X3" LEGS 16GA S.S. T304#4 (ISLAND)  
(6) 2"DIA. LEGS 16GA S.S. T304#4 (TABLE)


**3 SECTION - STORAGE UNIT**  
SCALE: 1"=1'-0"

PULLS  
HAFELE  
MODEL: 117.05.630  
SIZE: 274 MM  
STAINLESS STEEL

K & V PILASTER ZINC


LOCKS HAFELE CYLINDER MODULE SYSTEM  
VERTICAL INSTALLATION DOOR LOCK MODEL: 235.08.358 P 516

P. LAM TYPE 1 - PLASTIC LAMINATE  
WILSONART  
ASIAN NIGHT, 7949K-18  
LINEARITY FINISH

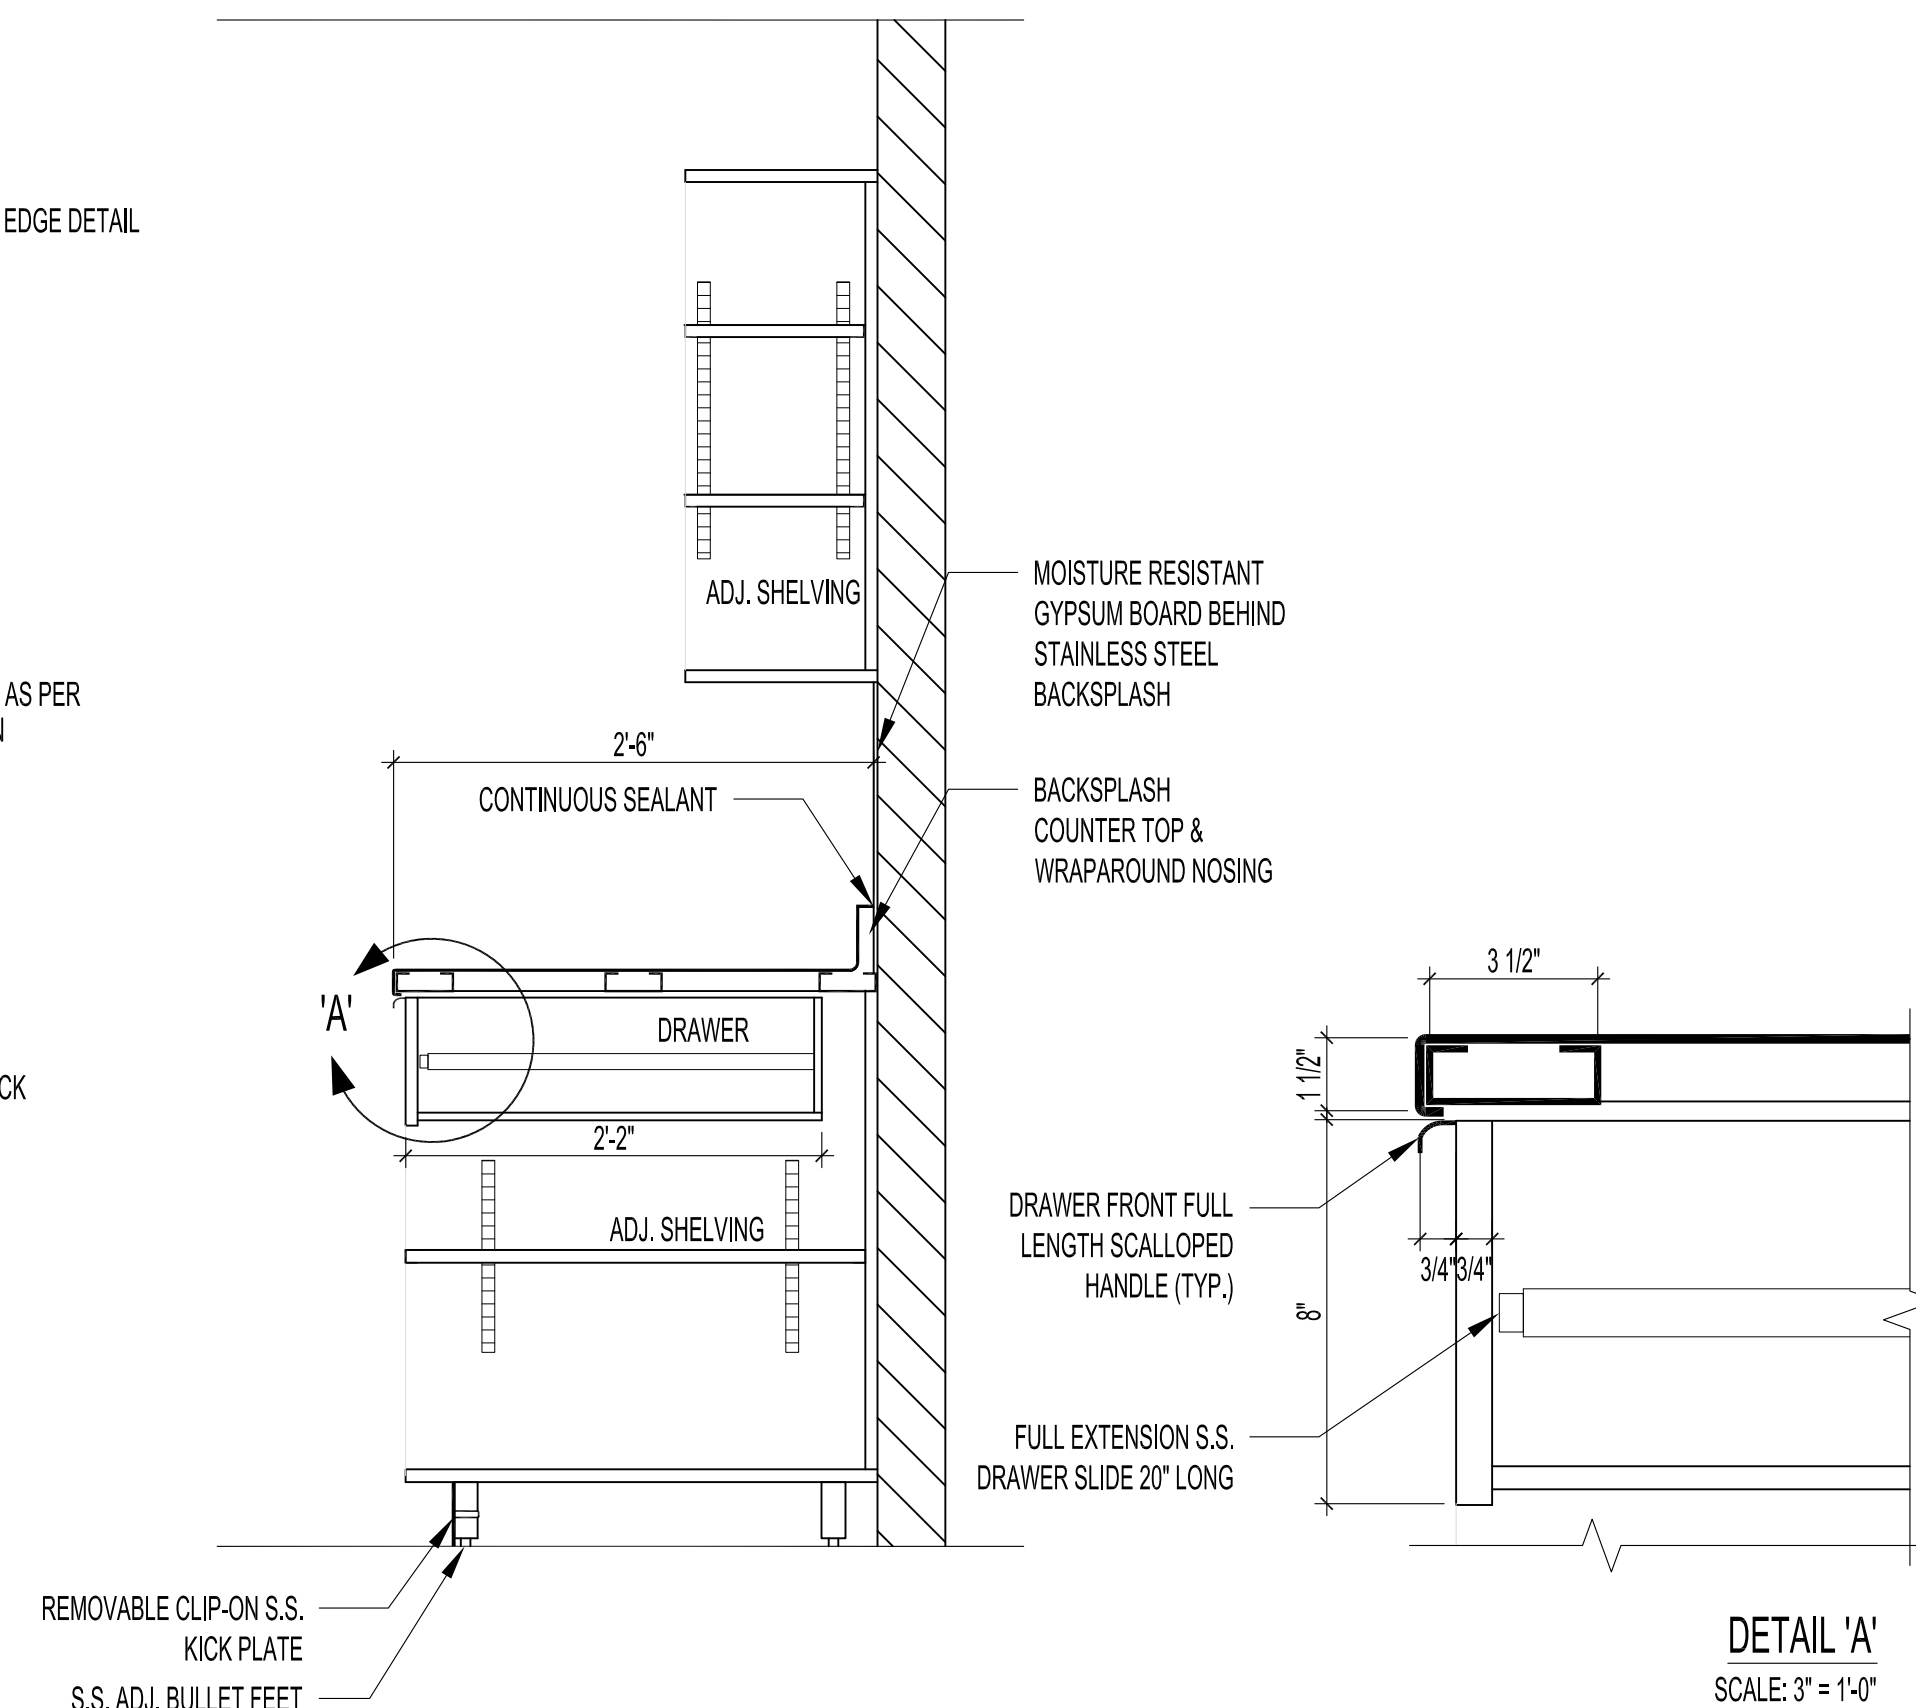

**2 SECTION - KITCHEN M-11**  
SCALE: 1"=1'-0"

| No. | REVISION/DESCRIPTION   | BY  | DATE       |
|-----|------------------------|-----|------------|
| 0   | ISSUE FOR CONSTRUCTION | DTA | 2017.11.15 |

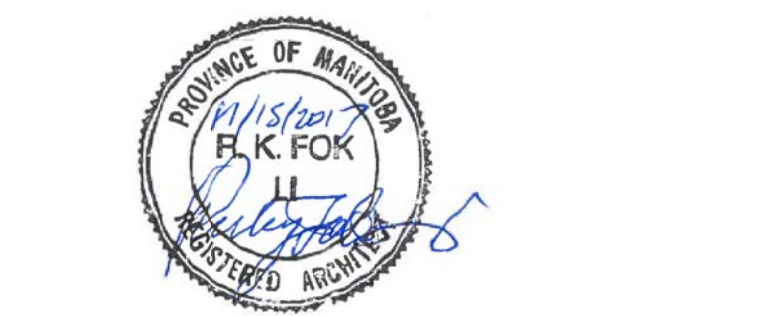

| DRAWN            | CHECKED       | DESIGNED | APPROVED |
|------------------|---------------|----------|----------|
| JKR/DTA          |               |          |          |
| DATE: 2017.10.19 | USER APPROVAL |          |          |

THE CITY OF WINNIPEG  
PLANNING, PROPERTY AND  
DEVELOPMENT DEPARTMENT  
MUNICIPAL ACCOMMODATIONS DIVISION  
3-65 GARRY STREET, R3C 4K4

PROJECT  
WINNIPEG FIRE PARAMEDIC SERVICES  
STATION No.16  
INTERIOR RENOVATIONS  
1001 MCGREGOR STREET  
BID OPP: 1013-2017

SHEET TITLE  
CABINET, MILLWORK  
ELEVATIONS, SECTIONS AND DETAILS

| SCALE    | PROJECT No: | SHEET No: |
|----------|-------------|-----------|
| AS SHOWN | 2016-009    | A2        |