

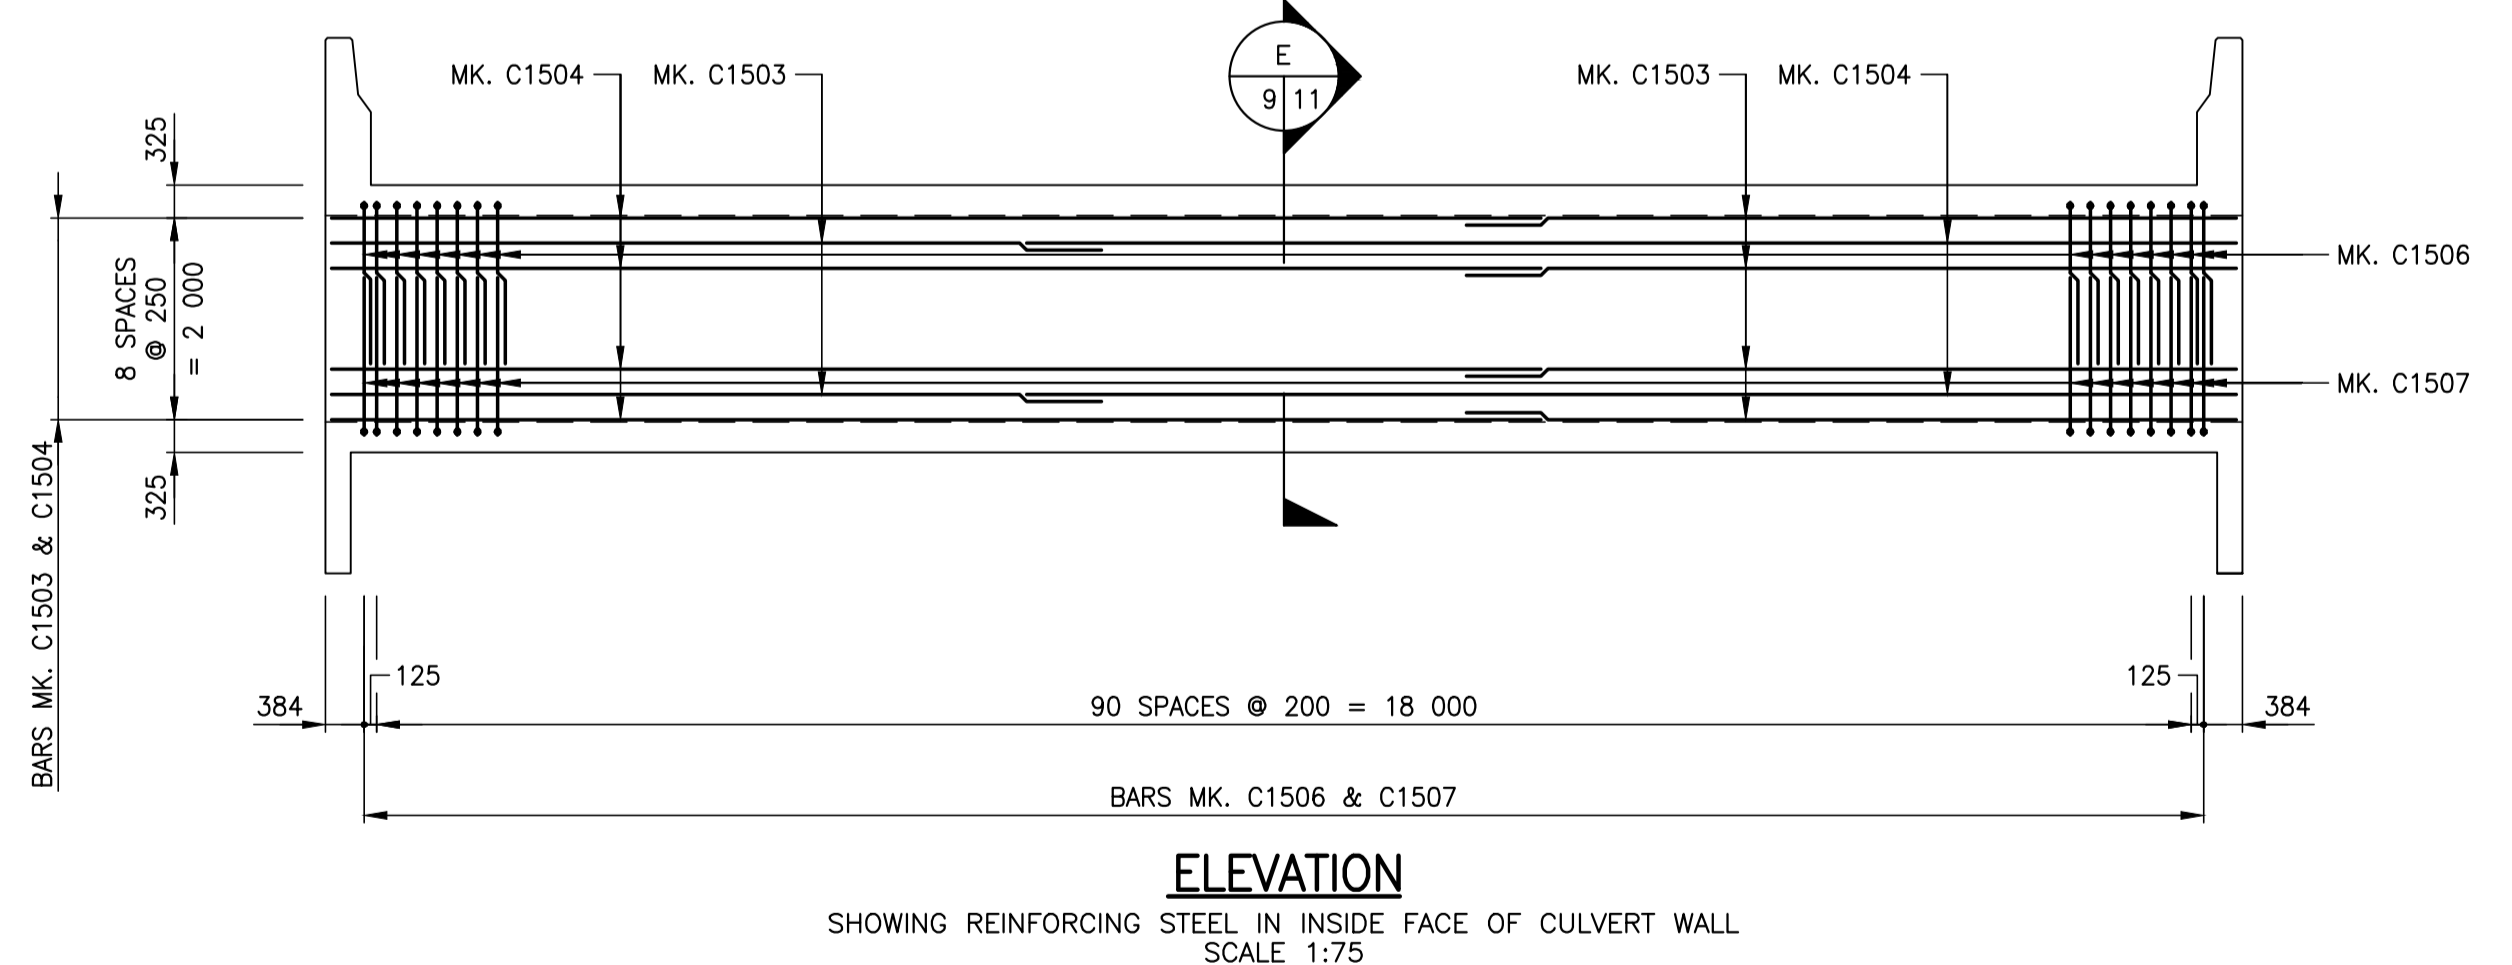
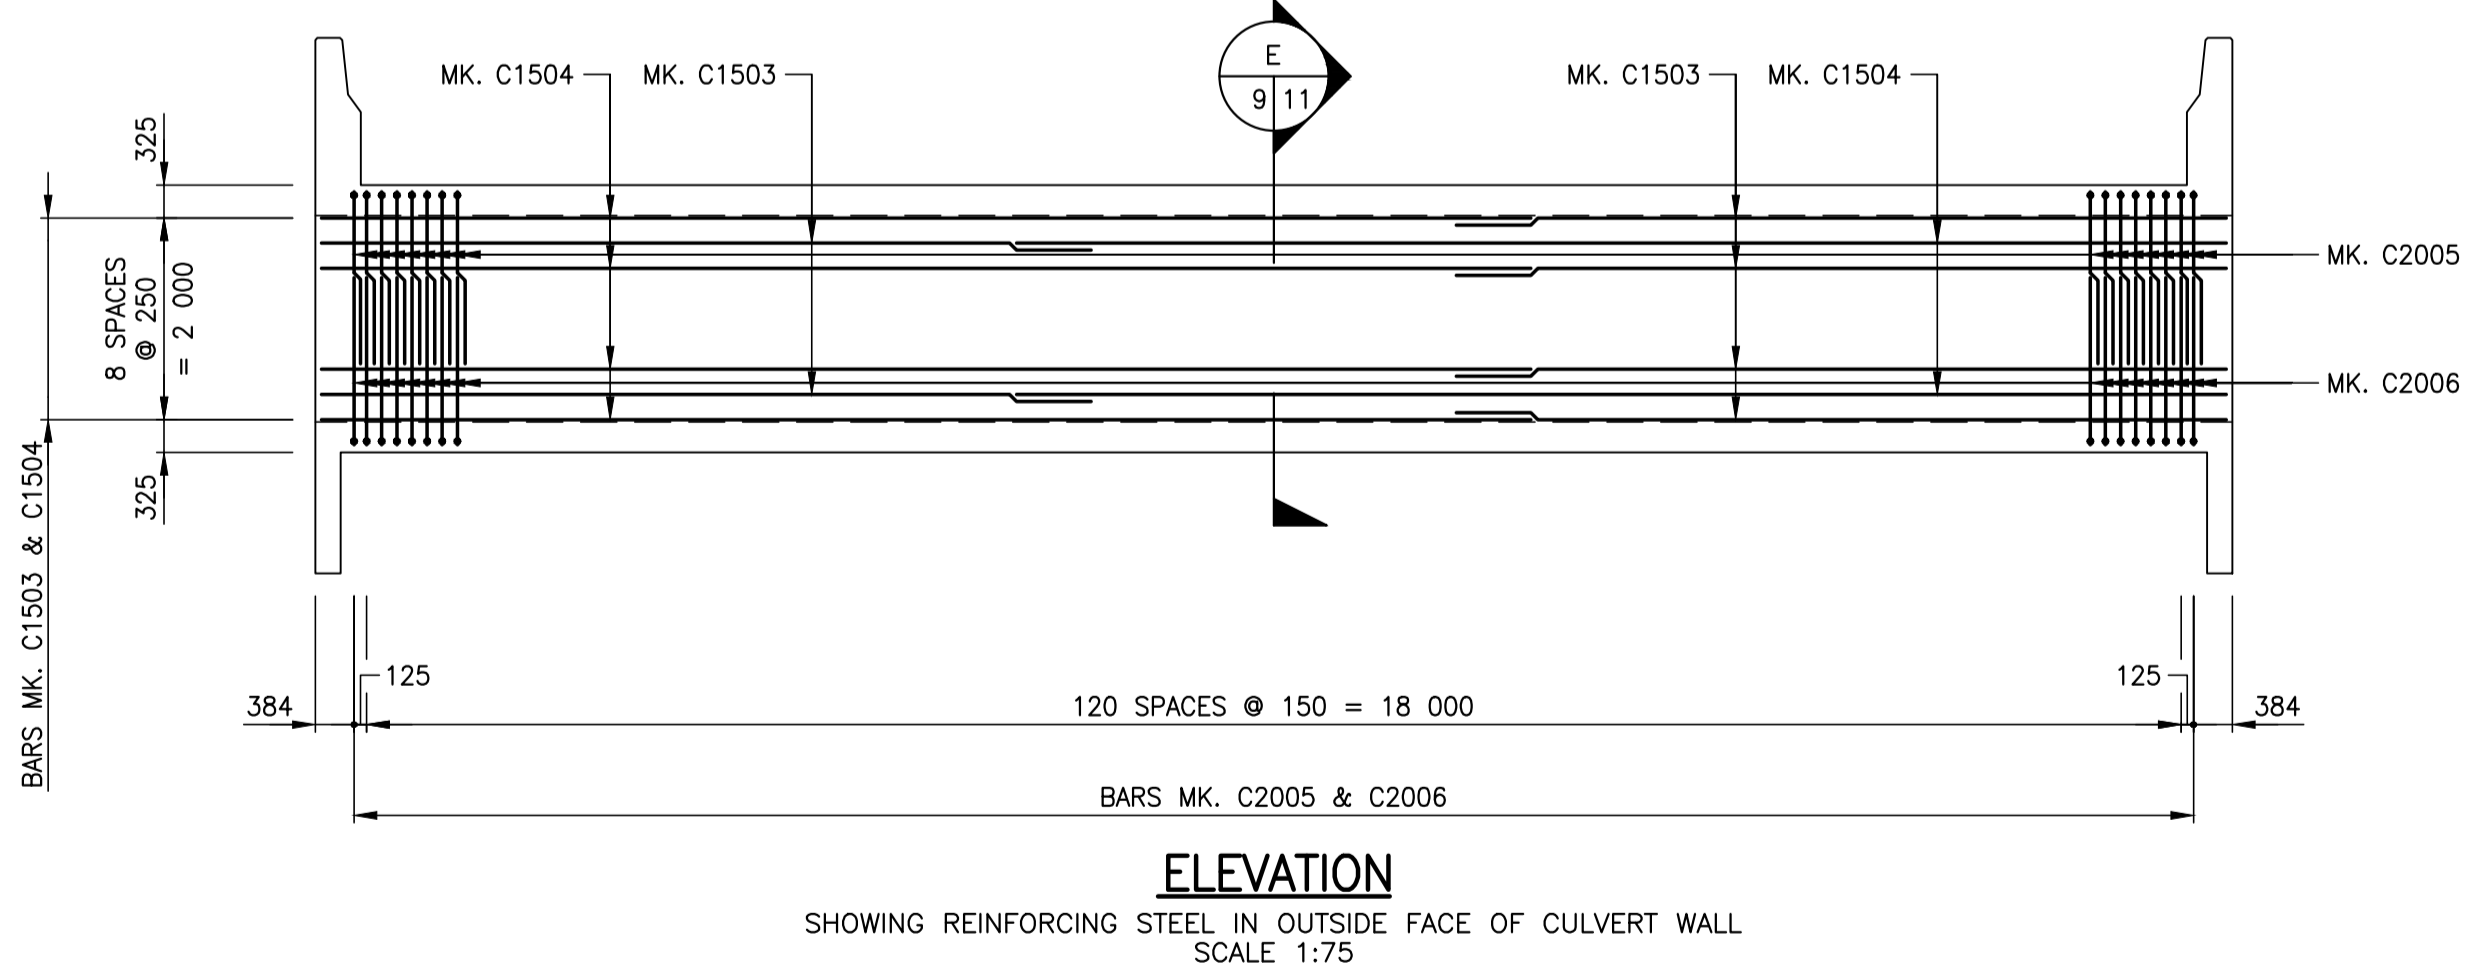
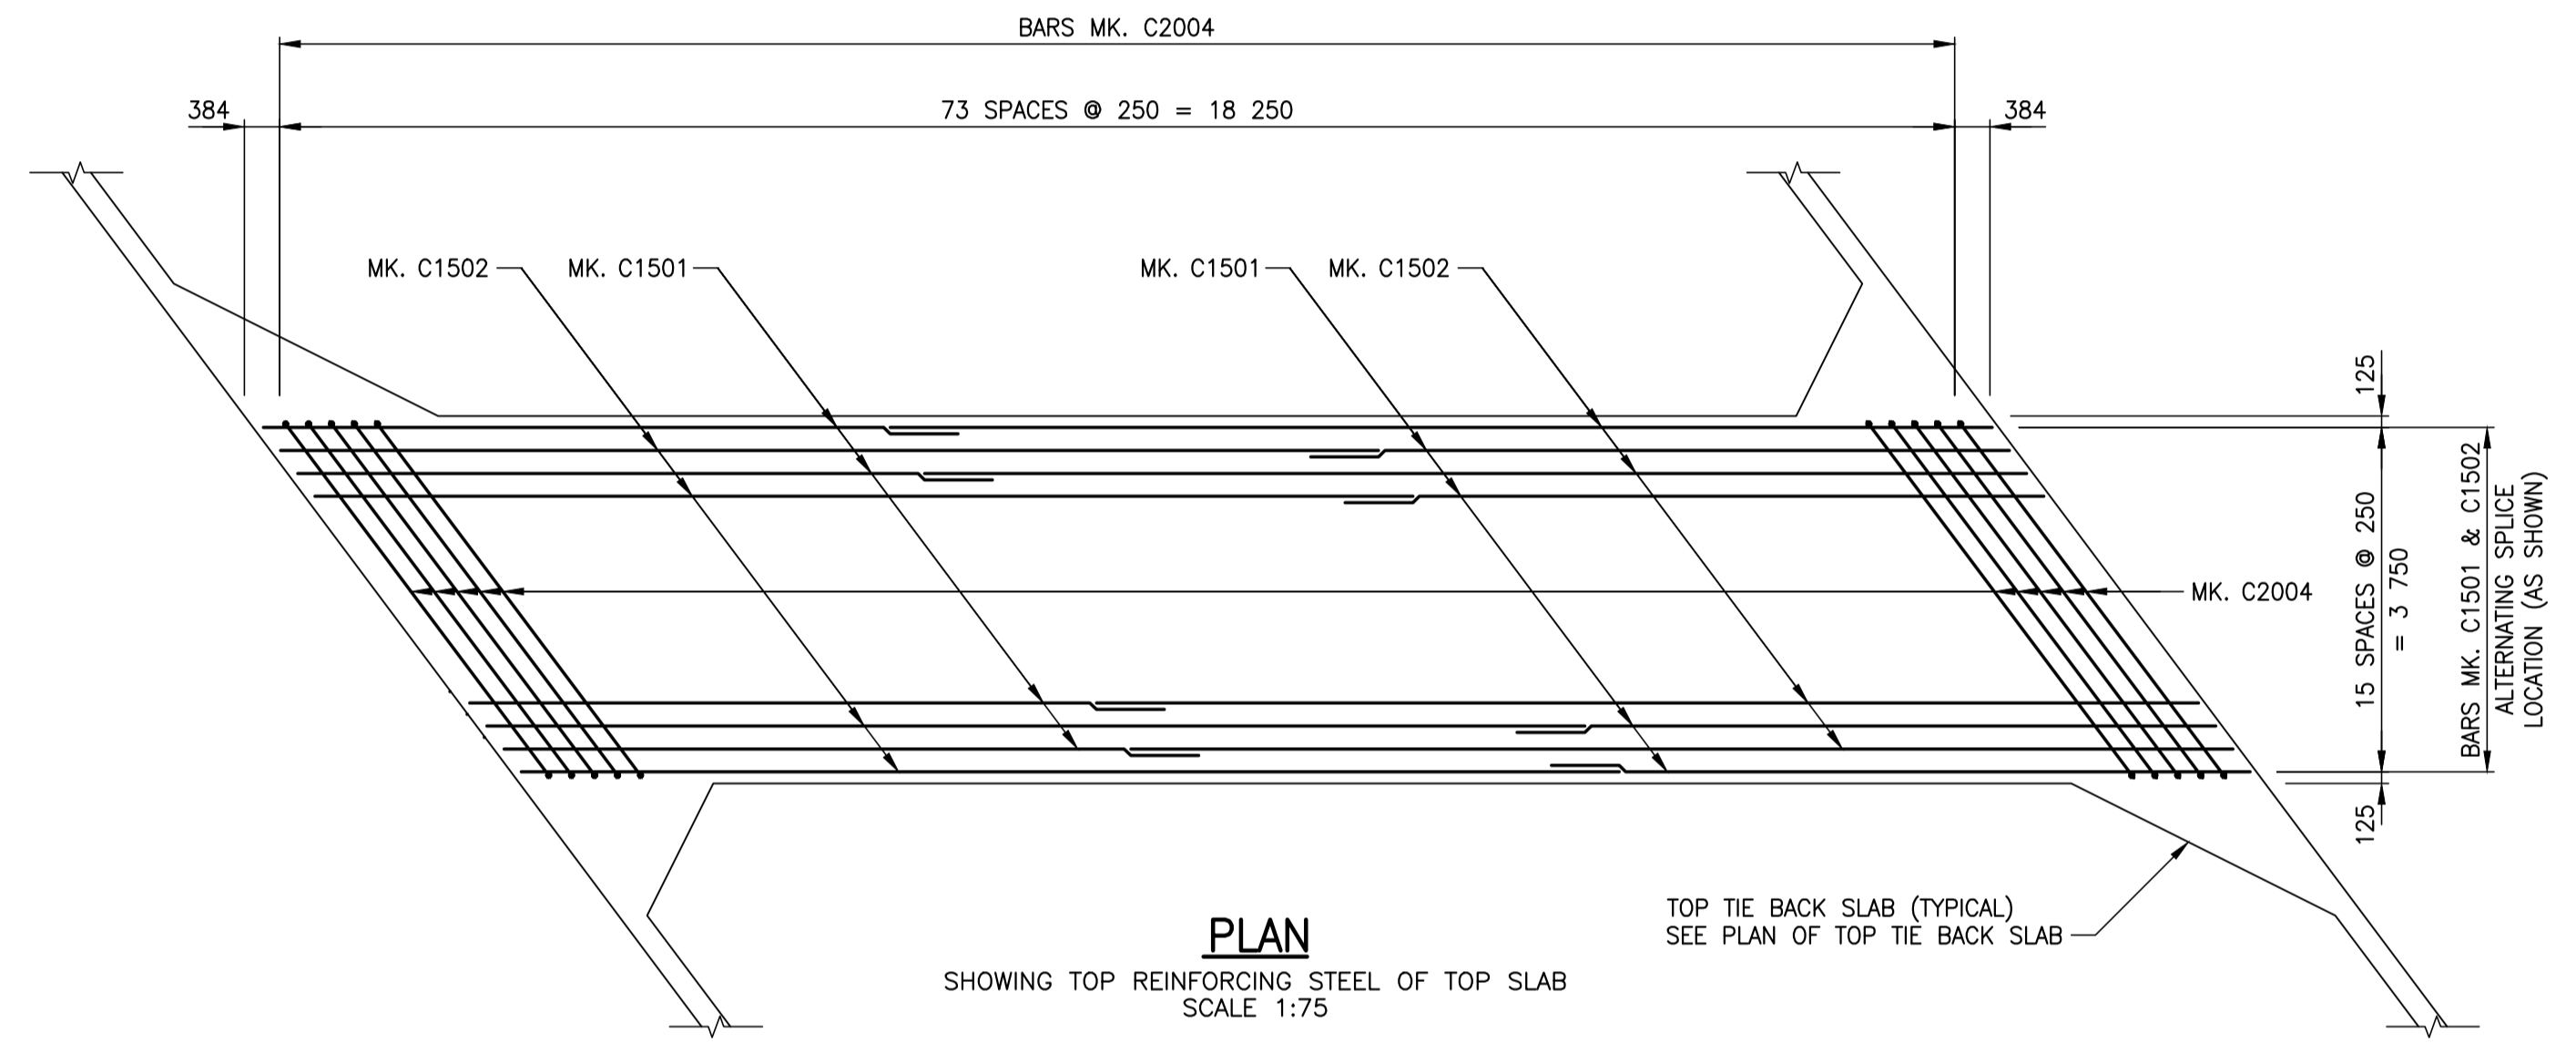
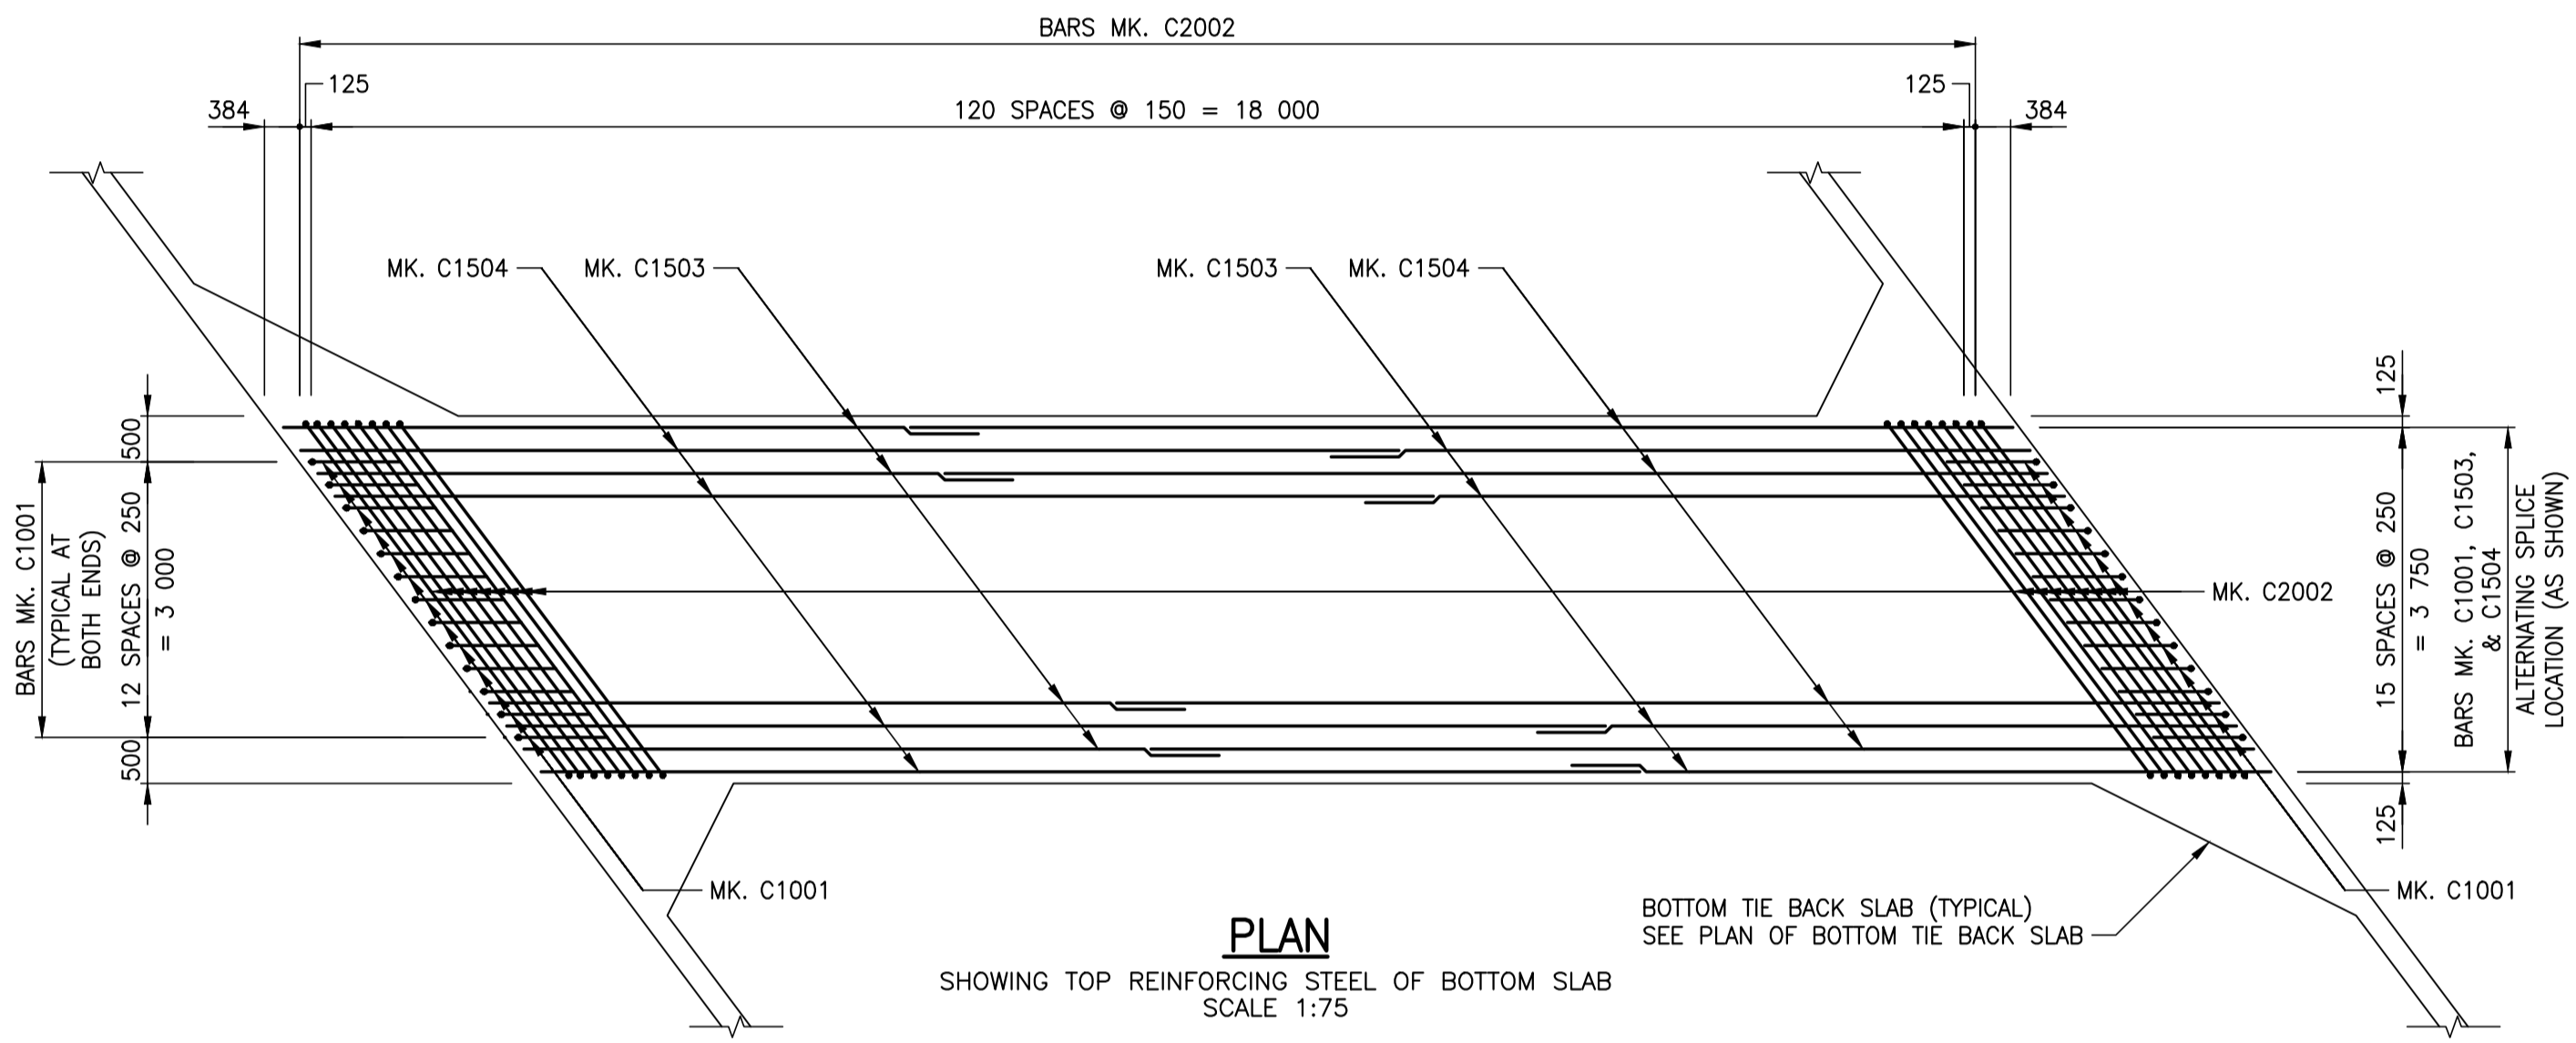


A1 SIZE (594 mm x 841 mm)
 Plotted: November 24, 2017 at 11:33:35 AM | Last saved by: BerryK
 File: P:\2017\17M-0806-00 - Truro Creek Culvert Replacements\17M-0806-00 Truro Creek Culvert Replacements\MM Drawings\17M-0806-00 Truro Creek Culvert Replacements\DD Linwood 07-11 concrete and reinforcing details.dwg | Layout: 9 Reinforcing Details (Sheet 1 of 3)

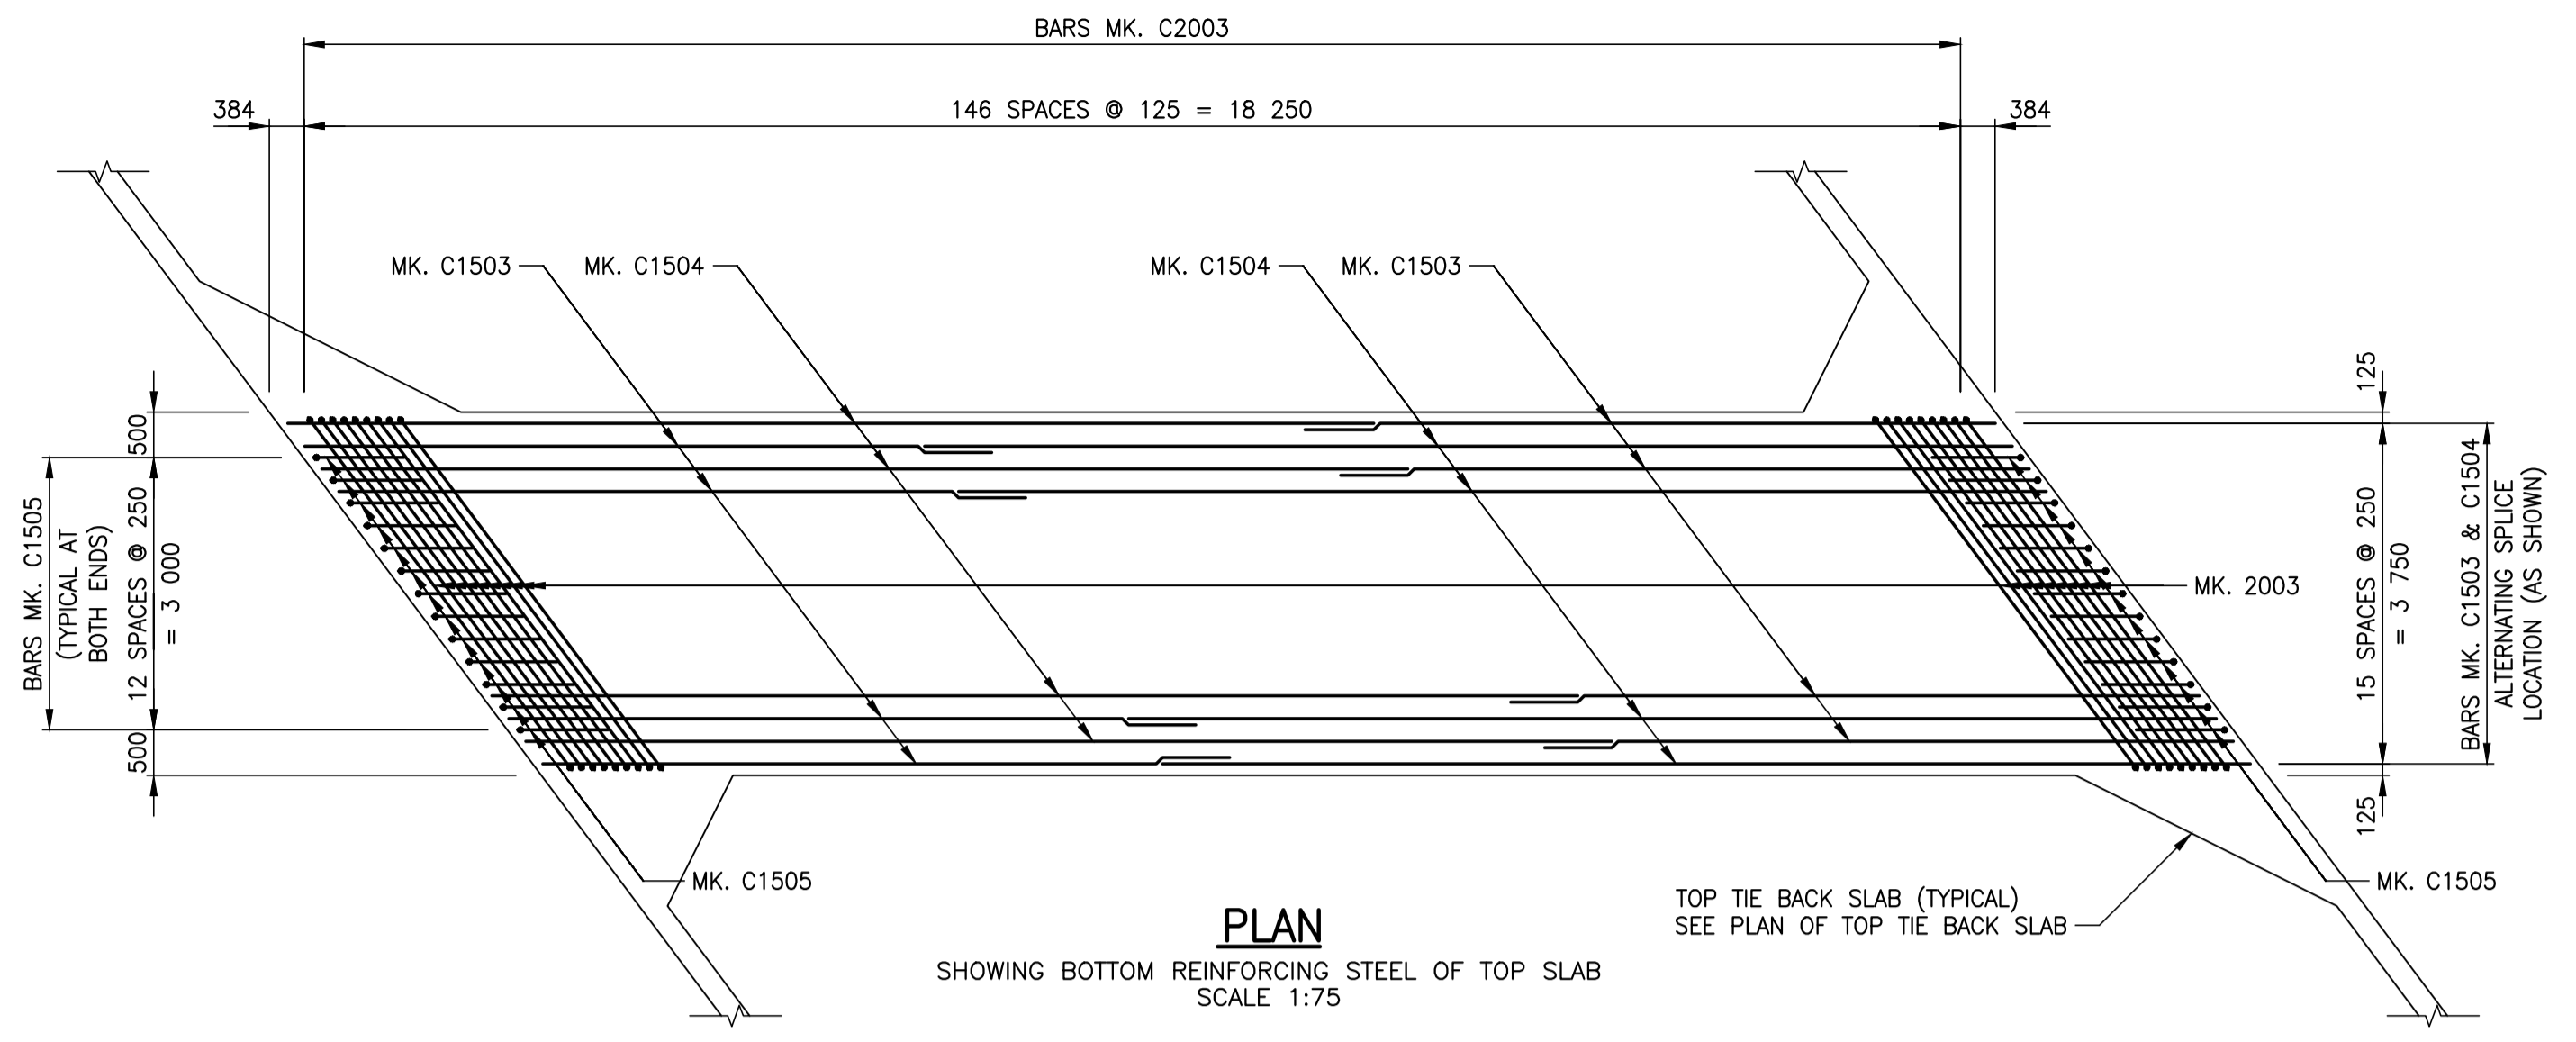

- NOTE**
- FOR SECTION E-E, SEE SHEET 11.
 - FOR BILL OF REINFORCING STEEL, SEE SHEET 16.

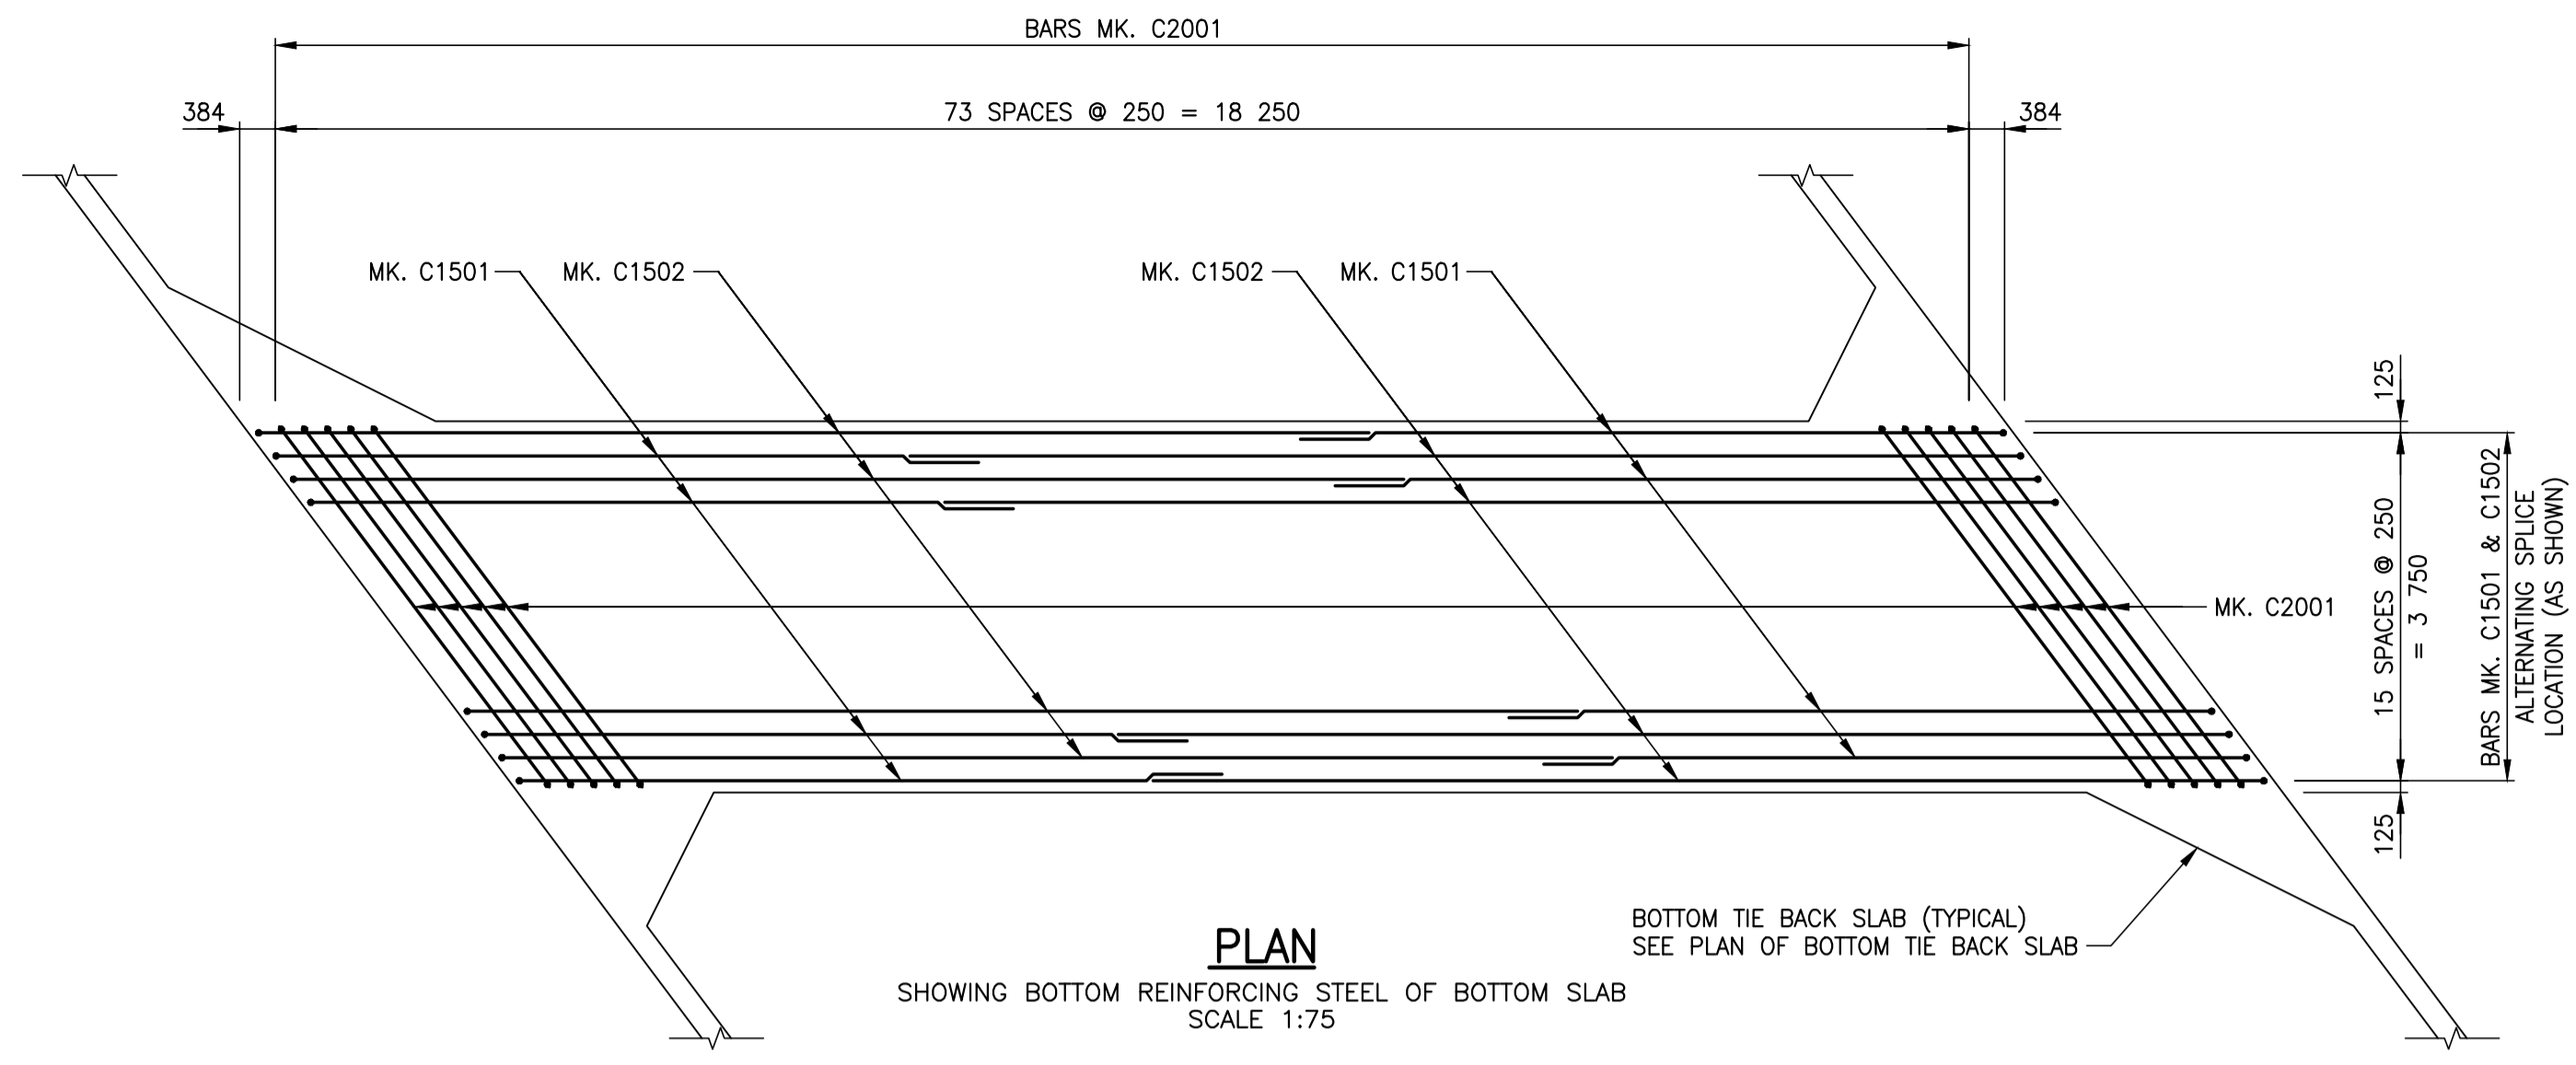

LOCATIONS APPROVED UNDERGROUND STRUCTURES		G.B.M. = TOP NUT OF FIRST HYDRANT SOUTH OF INTERSECTION BETWEEN NESS AVENUE AND LINWOOD STREET	
SIGNED BY: _____ DATE: _____		ELEV. = 233.659	
LOCATION OF UNDERGROUND STRUCTURES AS SHOWN ARE BASED ON THE BEST INFORMATION AVAILABLE BUT NO GUARANTEE IS GIVEN THAT ALL EXISTING UTILITIES ARE SHOWN OR THAT THE GIVEN LOCATIONS ARE EXACT CONFIRMATION OF EXISTENCE AND EXACT LOCATION OF ALL SERVICES MUST BE OBTAINED FROM THE INDIVIDUAL UTILITIES BEFORE PROCEEDING			
No.	ISSUED FOR TENDER	DATE	BY
0	ISSUED FOR TENDER	17.11.23	JL
No.	REVISIONS	DATE	BY
		17.11.23	JL

wsp		WSP Canada Group Limited 93 Lombard Avenue, Suite 111 Winnipeg MB R3B 3B1 T+ 1 204-943-3178 F+ 1 204-943-4948 www.wsp.com	
DESIGNED BY	AG	CHECKED BY	MLW
DRAWN BY	FD	APPROVED BY	JL
HOR. SCALE	1:75	RELEASED FOR CONSTRUCTION	
VERTICAL	1:75	DATE	17.11.23



THE CITY OF WINNIPEG
 PUBLIC WORKS DEPARTMENT
 ENGINEERING DIVISION
TRURO CREEK CULVERT REPLACEMENT AT LINWOOD STREET
 REINFORCING DETAILS (SHEET 1 OF 3)

CITY DRAWING NUMBER	C321-17-09
BID OPPORTUNITY NUMBER	1014-2017
SHEET OF	9 OF 19
REV	0

NOTE: These design documents are prepared solely for the use by the party with whom the design professional has entered into a contract and there are no representations of any kind made by the design professional to any party with whom the design professional has not entered into a contract.