




A1 SIZE (594 mm x 841 mm) | Layout: 6 Head Wall Elevations and Sections | Plot: November 24, 2017 at 10:21:21 AM | Last saved by: doidif | File: P:\2017\17M-00806-00 - Truro Creek Culvert Replacements\17M-00806-00 Truro Creek Culvert Replacements\MM Drawings\17M-00806-00 Truro Creek Culvert Replacements\6 Head Wall Elevations and Sections

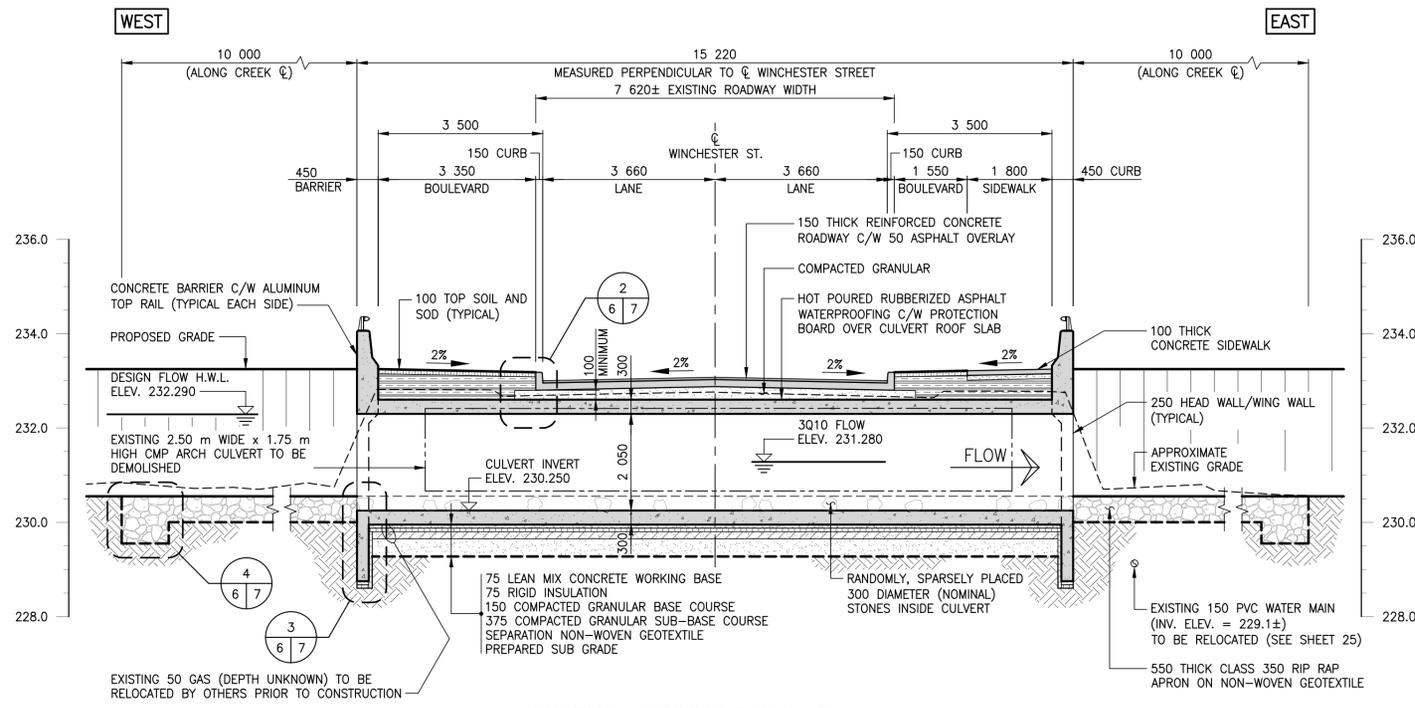


SECTION PERPENDICULAR TO ROADWAY AT CULVERT
SCALE 1:75

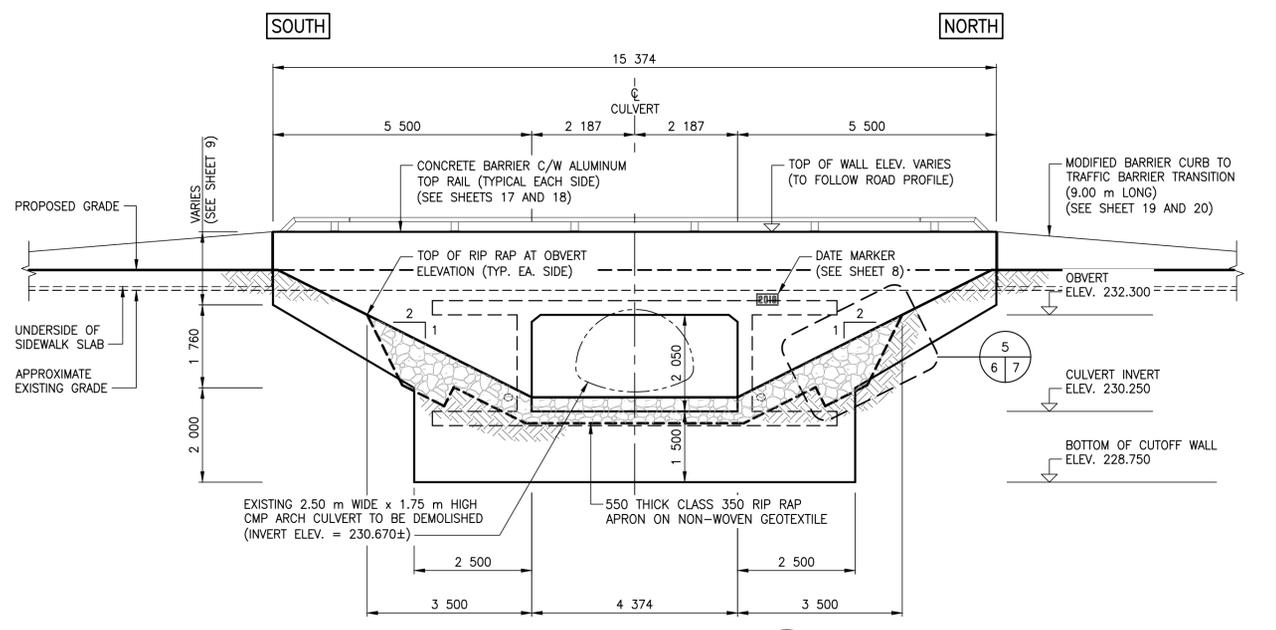


DOWNSTREAM ELEVATION
SCALE 1:75

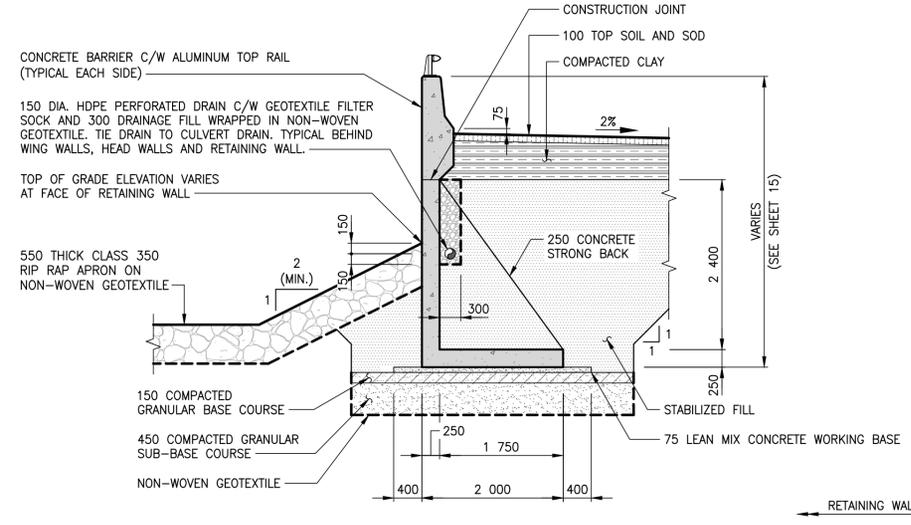

SECTION D
SCALE 1:50

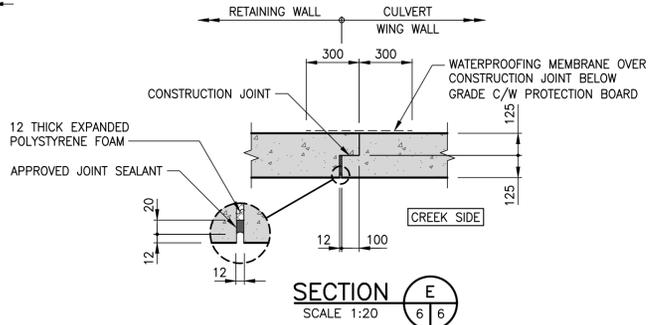

SECTION E
SCALE 1:20

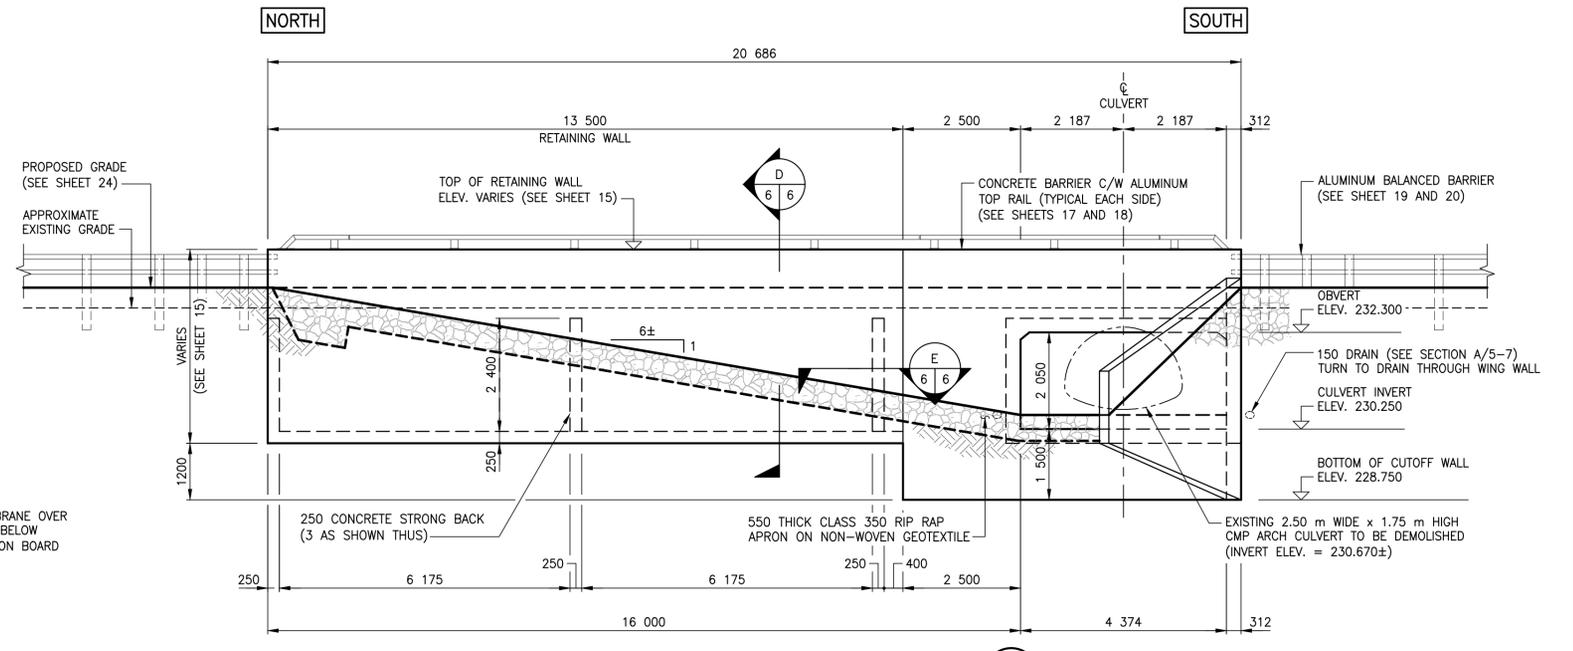

UPSTREAM ELEVATION
SCALE 1:75

METRIC
WHOLE NUMBERS INDICATE MILLIMETRES
DECIMALIZED NUMBERS INDICATE METRES


NOTE: These design documents are prepared solely for the use by the party with whom the design professional has entered into a contract and there are no representations of any kind made by the design professional to any party with whom the design professional has not entered into a contract.



LOCATIONS APPROVED UNDERGROUND STRUCTURES	
G.B.M. = TOP NUT OF FIRST HYDRANT SOUTH OF INTERSECTION BETWEEN NESS AVENUE AND LINWOOD STREET	ELEV. = 233.659
SIGNED BY: _____	DATE: _____
SUPV. U/G STRUCTURES	

LOCATION OF UNDERGROUND STRUCTURES AS SHOWN ARE BASED ON THE BEST INFORMATION AVAILABLE BUT NO GUARANTEE IS GIVEN THAT ALL EXISTING UTILITIES ARE SHOWN OR THAT THE GIVEN LOCATIONS ARE EXACT CONFIRMATION OF EXISTANCE AND EXACT LOCATION OF ALL SERVICES MUST BE OBTAINED FROM THE INDIVIDUAL UTILITIES BEFORE PROCEEDING	
0	ISSUED FOR TENDER
17.11.23	JL
No.	REVISIONS
DATE	BY

wsp		WSP Canada Group Limited 93 Lombard Avenue, Suite 111 Winnipeg MB R3B 3B1 T+ 1 204-943-3178 F+ 1 204-943-4948 www.wsp.com	
DESIGNED BY	MLW	CHECKED BY	WC
DRAWN BY	CP	APPROVED BY	JL
HOR. SCALE	AS SHOWN	RELEASED FOR CONSTRUCTION	
VERTICAL	AS SHOWN	DATE	
17.11.23			

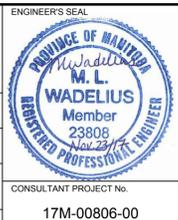

THE CITY OF WINNIPEG
PUBLIC WORKS DEPARTMENT
ENGINEERING DIVISION

TRURO CREEK CULVERT REPLACEMENT AT WINCHESTER STREET

HEAD WALL ELEVATIONS AND SECTIONS

CITY DRAWING NUMBER: C322-17-06
BID OPPORTUNITY NUMBER: 1014-2017
SHEET OF: 6 OF 25
REV 0