
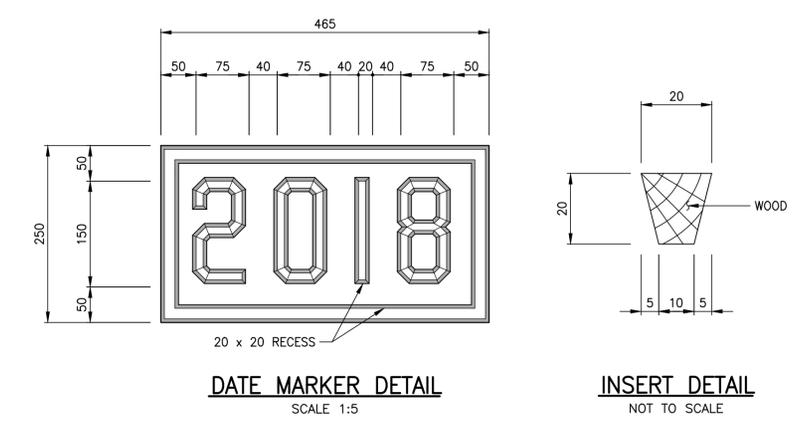
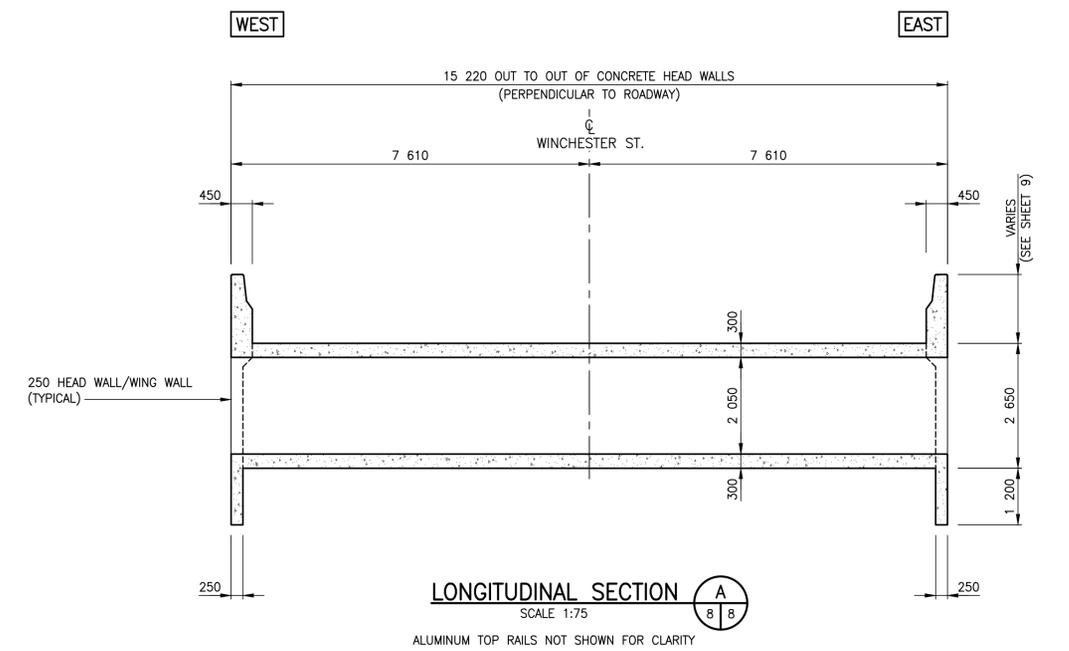


A1 SIZE (594 mm x 841 mm)
 Plotted: November 24, 2017 at 10:21:39 AM | Last saved by: dloiff
 File: F:\2017\17M-0806-00 - Truro Creek Culvert Replacements\17M-0806-00 Truro Creek Culvert Replacements DD Winchester 08-15 concrete and reinforcing details.dwg | Layout: 8 Concrete Details (Sheet 1 of 2)

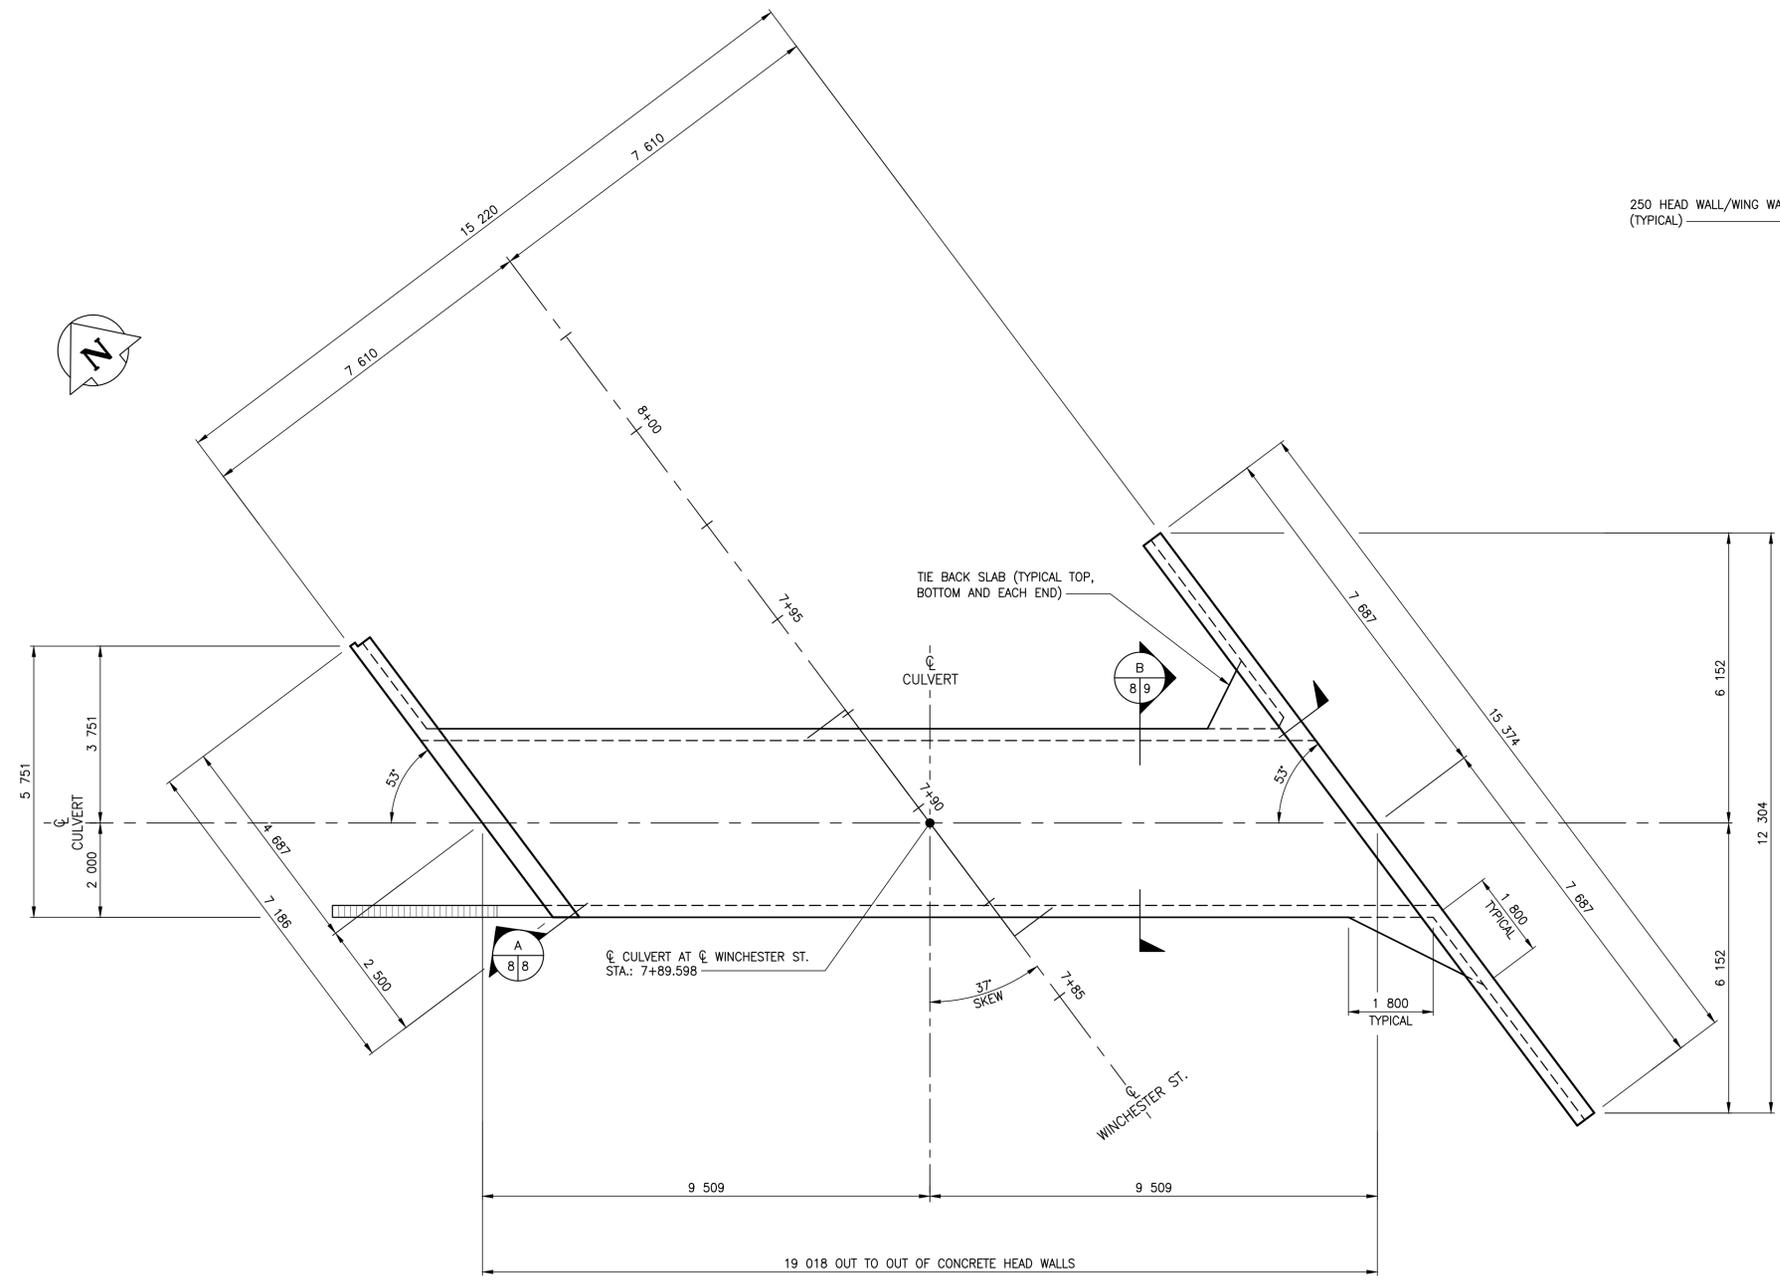

NOTE

- FOR SECTION B-B. SEE SHEET 9.

LOCATIONS APPROVED UNDERGROUND STRUCTURES		G.B.M. = TOP NUT OF FIRST HYDRANT SOUTH OF INTERSECTION BETWEEN NESS AVENUE AND LINWOOD STREET	
SIGNED BY:	DATE	ELEV. =	
SUPV. U/G STRUCTURES		233.659	
LOCATION OF UNDERGROUND STRUCTURES AS SHOWN ARE BASED ON THE BEST INFORMATION AVAILABLE BUT NO GUARANTEE IS GIVEN THAT ALL EXISTING UTILITIES ARE SHOWN OR THAT THE GIVEN LOCATIONS ARE EXACT CONFIRMATION OF EXISTANCE AND EXACT LOCATION OF ALL SERVICES MUST BE OBTAINED FROM THE INDIVIDUAL UTILITIES BEFORE PROCEEDING			
0	ISSUED FOR TENDER	17.11.23	JL
No.	REVISIONS	DATE	BY

wsp		WSP Canada Group Limited 93 Lombard Avenue, Suite 111 Winnipeg MB R3B 3B1 T+ 1 204-943-3178 F+ 1 204-943-4948 www.wsp.com	
DESIGNED BY	AG	CHECKED BY	MLW
DRAWN BY	FD	APPROVED BY	JL
HOR. SCALE	AS NOTED	RELEASED FOR CONSTRUCTION	
VERTICAL	AS NOTED	DATE	17.11.23



METRIC
 WHOLE NUMBERS INDICATE MILLIMETRES
 DECIMALIZED NUMBERS INDICATE METRES

THE CITY OF WINNIPEG
 PUBLIC WORKS DEPARTMENT
 ENGINEERING DIVISION

Winnipeg
 TRURO CREEK CULVERT REPLACEMENT
 AT WINCHESTER STREET

CONSULTANT PROJECT No.
 17M-00806-00

CONCRETE DETAILS
 (SHEET 1 OF 2)

CITY DRAWING NUMBER	C322-17-08
BID OPPORTUNITY NUMBER	1014-2017
SHEET OF	8 25
REV	0



NOTE:
 These design documents are prepared solely for the use by the party with whom the design professional has entered into a contract and there are no representations of any kind made by the design professional to any party with whom the design professional has not entered into a contract.