


LEMAY AVENUE

LORD AVENUE

RED RIVER

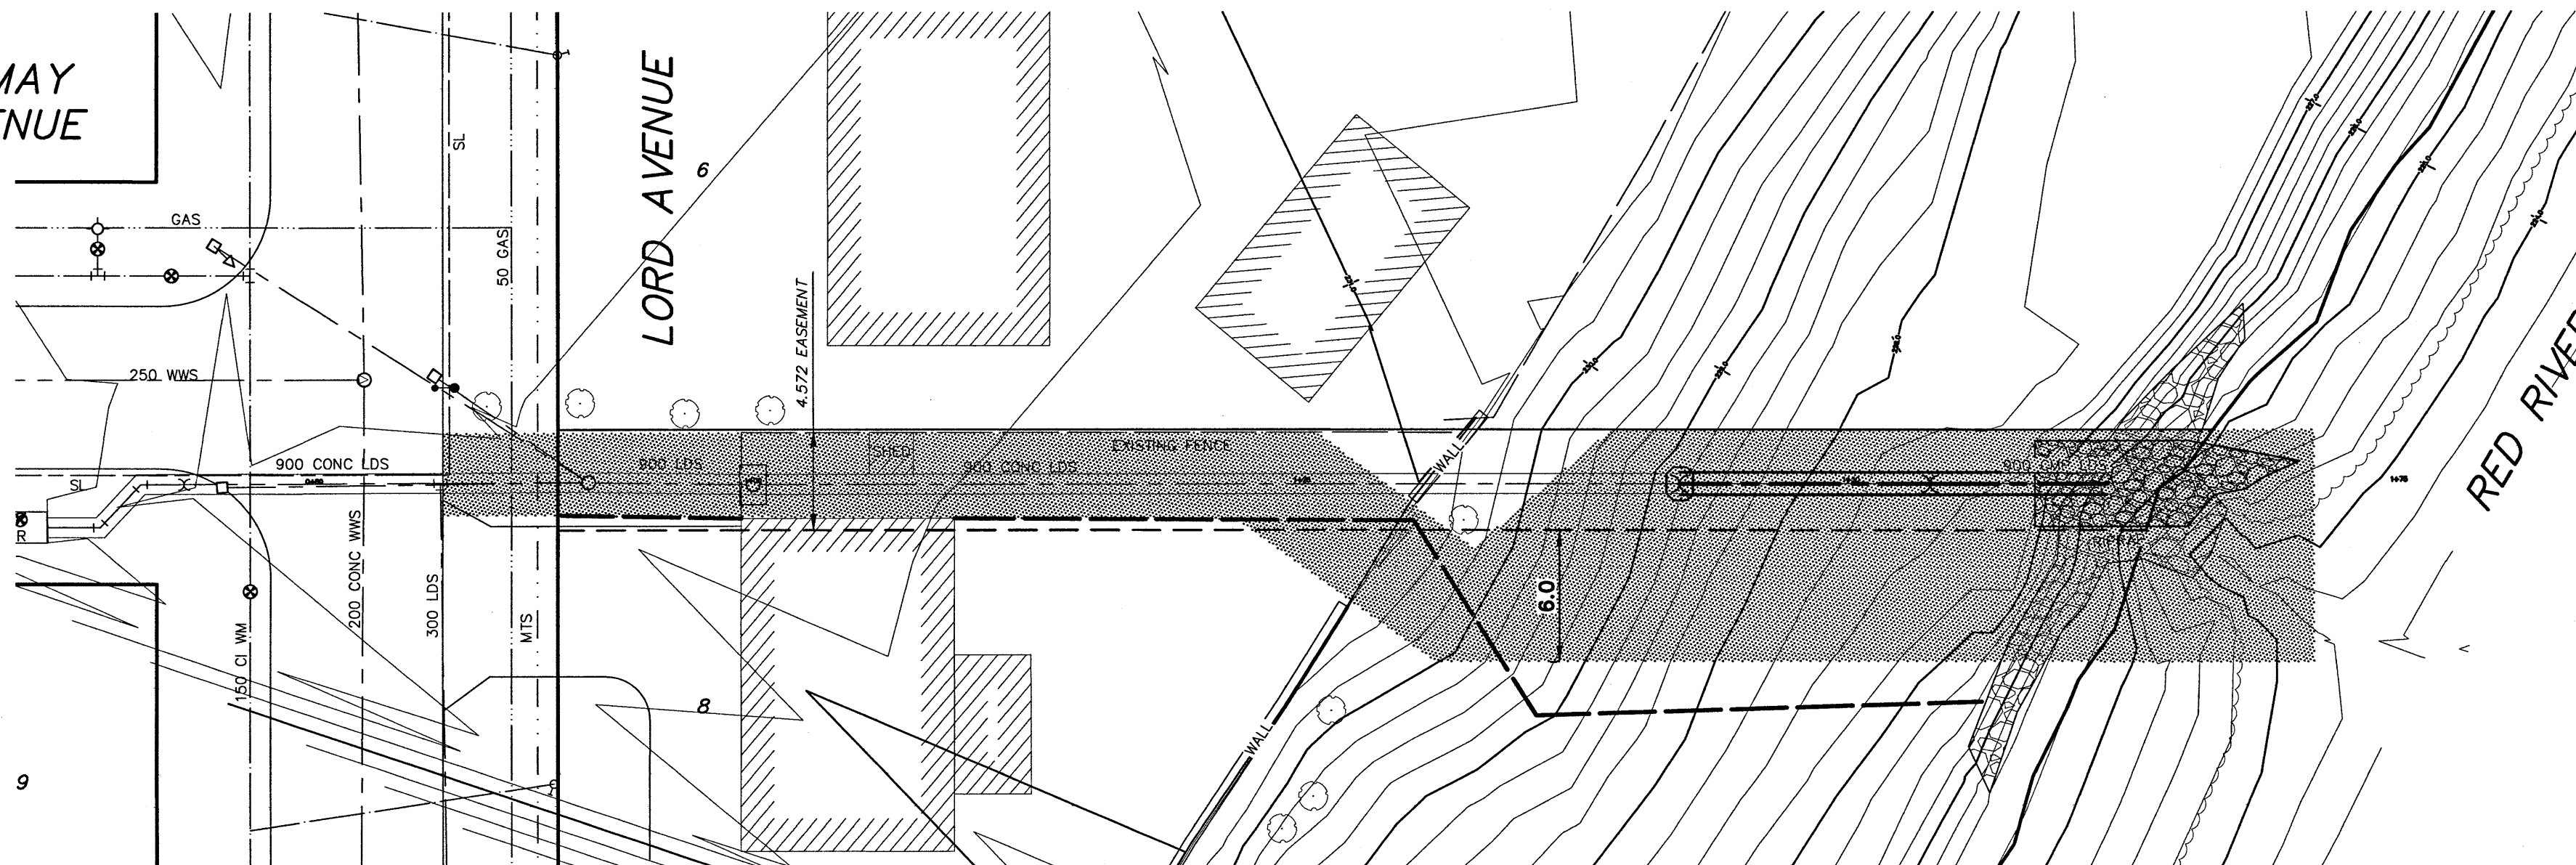

NOTE: SHADED AREA REPRESENTS THE APPROXIMATE TEMPORARY CONSTRUCTION EASEMENT


PROPERTY LIMITS DELINEATION

DELINEATION OF PROPERTY LIMITS AS SHOWN ON THIS DWG DOES NOT REPRESENT A "LEGAL SURVEY". KGS GROUP MAKES NO REPRESENTATION OR WARRANTY AS TO THE ACCURACY OF PROPERTY LIMITS DELINEATED ON THIS DWG, NOR ON THE DIMENSIONAL ACCURACY OF DWG FEATURES RELATIVE TO THOSE PROPERTY LIMITS.



Certificate of Authorization
KGS Group
No. 245

ENGINEER'S SEAL

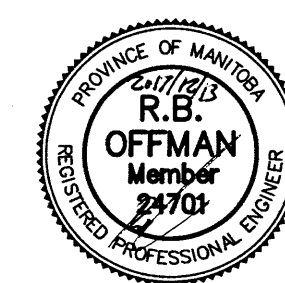

CONSULTANT DRAWING NUMBER
17-0107-020_LD-8502

THE CITY OF WINNIPEG
WATER AND WASTE DEPARTMENT
ENGINEERING DIVISION

2018 OUTFALL RENEWAL
REHABILITATION PROGRAM

LEMAY AVENUE
SITE ACCESS/TEMPORARY CONSTRUCTION EASEMENT PLAN

SHEET 16 OF 16

CITY DRAWING NUMBER

LD-8502

WARNING
IF POWER EQUIPMENT OR EXPLOSIVES ARE TO BE USED FOR EXCAVATION ON THIS PROJECT THE CONTRACTOR MUST:
1) NOTIFY THE GAS COMPANY OF THE PROPOSED LOCATION OF EXCAVATION.
2) TAKE PRECAUTION TO AVOID DAMAGE TO GAS COMPANY INSTALLATIONS.
SEE PROVINCIAL REGULATION 210/72 FOR DETAILS

LOCATION APPROVED UNDERGROUND STRUCTURES
SUPV. U/G STRUCTURES COMMITTEE DATE
NOTE:
LOCATION OF UNDERGROUND STRUCTURES AS SHOWN ARE BASED ON THE BEST INFORMATION AVAILABLE BUT NO GUARANTEE IS GIVEN THAT ALL EXISTING UTILITIES ARE SHOWN OR THAT THE GIVEN LOCATIONS ARE EXACT. CONFIRMATION OF EXISTENCE AND EXACT LOCATION OF ALL SERVICES MUST BE OBTAINED FROM THE INDIVIDUAL UTILITIES BEFORE PROCEEDING WITH CONSTRUCTION.

B.M. ELEV.	NO.	ISSUED FOR CONSTRUCTION	DATE	BY	REVISIONS
	0	ISSUED FOR CONSTRUCTION	2017 12 13	RBO	

KGS GROUP CONSULTING ENGINEERS		DESIGNED BY NGV	CHECKED BY
		DRAWN BY GEL	APPROVED BY
SCALE: HORIZONTAL AS NOTED VERTICAL NA		RELEASED FOR CONSTRUCTION	
DATE 2017 12 13	DATE	DATE	

