


SAFETY FENCE DETAIL SCALE: N.T.S.



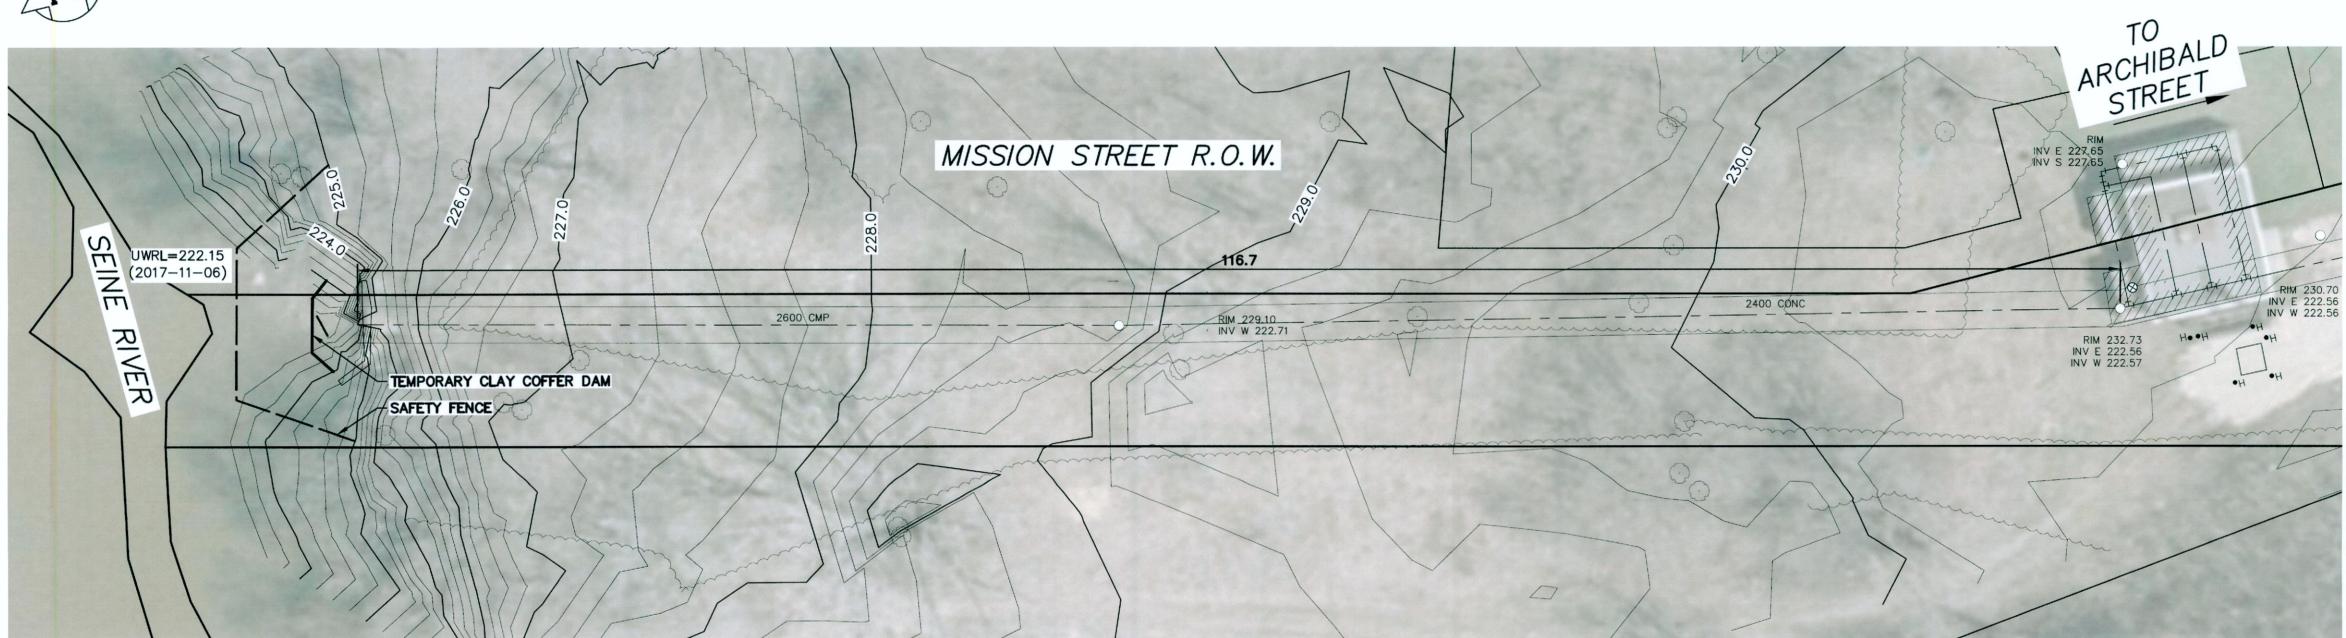

NOTES:

- 1. CONSTRUCT CLAY COFFER DAM AT RIVER AS REQUIRED (SEE DETAIL).
- INSTALL SILT FENCE AS REQUIRED.
- 3. CONTRACTOR TO DE-WATER AND DE-ICE OUTFALL PIPE.
- 4. CLEAN EXISTING OUTFALL PIPE OF SEDIMENT.

Certificate of Authorization KGS Group

PROPERTY LIMITS DELINEATION DELINEATION OF PROPERTY LIMITS AS SHOWN ON THIS DWG DOES NOT

REPRESENT A "LEGAL SURVEY". KGS GROUP MAKES NO REPRESENTATION OR WARRANTY AS TO THE ACCURACY OF PROPERTY LIMITS DELINEATED ON THIS DWG, NOR ON THE DIMENSIONAL ACCURACY OF DWG FEATURES RELATIVE TO THOSE PROPERTY LIMITS.

METRIC WHOLE NUMBERS INDICATE MILLIMETRES DECIMALIZED NUMBERS INDICATE METRES

KGS LOCATION APPROVED WARNING UNDERGROUND STRUCTURES GROUP IF POWER EQUIPMENT OR EXPLOSIVES CONSULTING ENGINEERS ARE TO BE USED FOR EXCAVATION ON SUPV. U/G STRUCTURES COMMITTEE THIS PROJECT THE CONTRACTOR MUST: CHECKED BY DESIGNED 1) NOTIFY THE GAS COMPANY OF THE NOTE: PROPOSED LOCATION OF EXCAVATION. APPROVED RBO DRAWN BY LOCATION OF UNDERGROUND STRUCTURES AS 2) TAKE PRECAUTION TO AVOID DAMAGE SHOWN ARE BASED ON THE BEST INFORMATION AVAILABLE BUT NO GUARANTEE IS GIVEN THAT ALL EXISTING UTILITIES ARE SHOWN OR THAT THE GIVEN LOCATIONS ARE EXACT. CONFIRMATION OF EXISTENCE AND EXACT LOCATION OF ALL RELEASED FOR CONSTRUCTION

ONTE BUY/19 SCALE: TO GAS COMPANY INSTALLATIONS. HORIZONTAL 1:250 VERTICAL ISSUED FOR CONSTRUCTION SERVICES MUST BE OBTAINED FROM THE INDIVIDUAL SEE PROVINCIAL REGULATION 210/72 FOR DETAILS UTILITIES BEFORE PROCEEDING WITH CONSTRUCTION. REVISIONS DATE DATE 2017 12 04

ENGINEER'S SEAL R.B. OFFMAN CONSULTANT DRAWING NUMBER

No. 245

Winnipeg

THE CITY OF WINNIPEG WATER AND WASTE DEPARTMENT ENGINEERING DIVISION

2018 OUTFALL RENEWAL REHABILITATION PROGRAM

ARCHIBALD STREET OUTFALL INSPECTION (SE-1) S-MA70016004 AND S-MA70019979 CITY DRAWING NUMBER LD-8468

SHEET 14 OF 14

CONTRACT NUMBER: X

17-0107-020_LD-8468

FILE PATH: P:\Projects\2017\17-0107-020\Dwg\Mun\09 Archibald\
FILE NAME: 17-0701-020_09.dwg